


# EXHIBIT A

NOTE:  
THIS MAP MAY NOT BE A CERTIFIED SURVEY AND HAS NOT BEEN REVIEWED BY A LOCAL GOVERNMENT AGENCY FOR COMPLIANCE WITH ANY APPLICABLE LAND DEVELOPMENT REGULATIONS AND HAS NOT BEEN REVIEWED FOR COMPLIANCE WITH RECORDING REQUIREMENTS FOR PLATS.

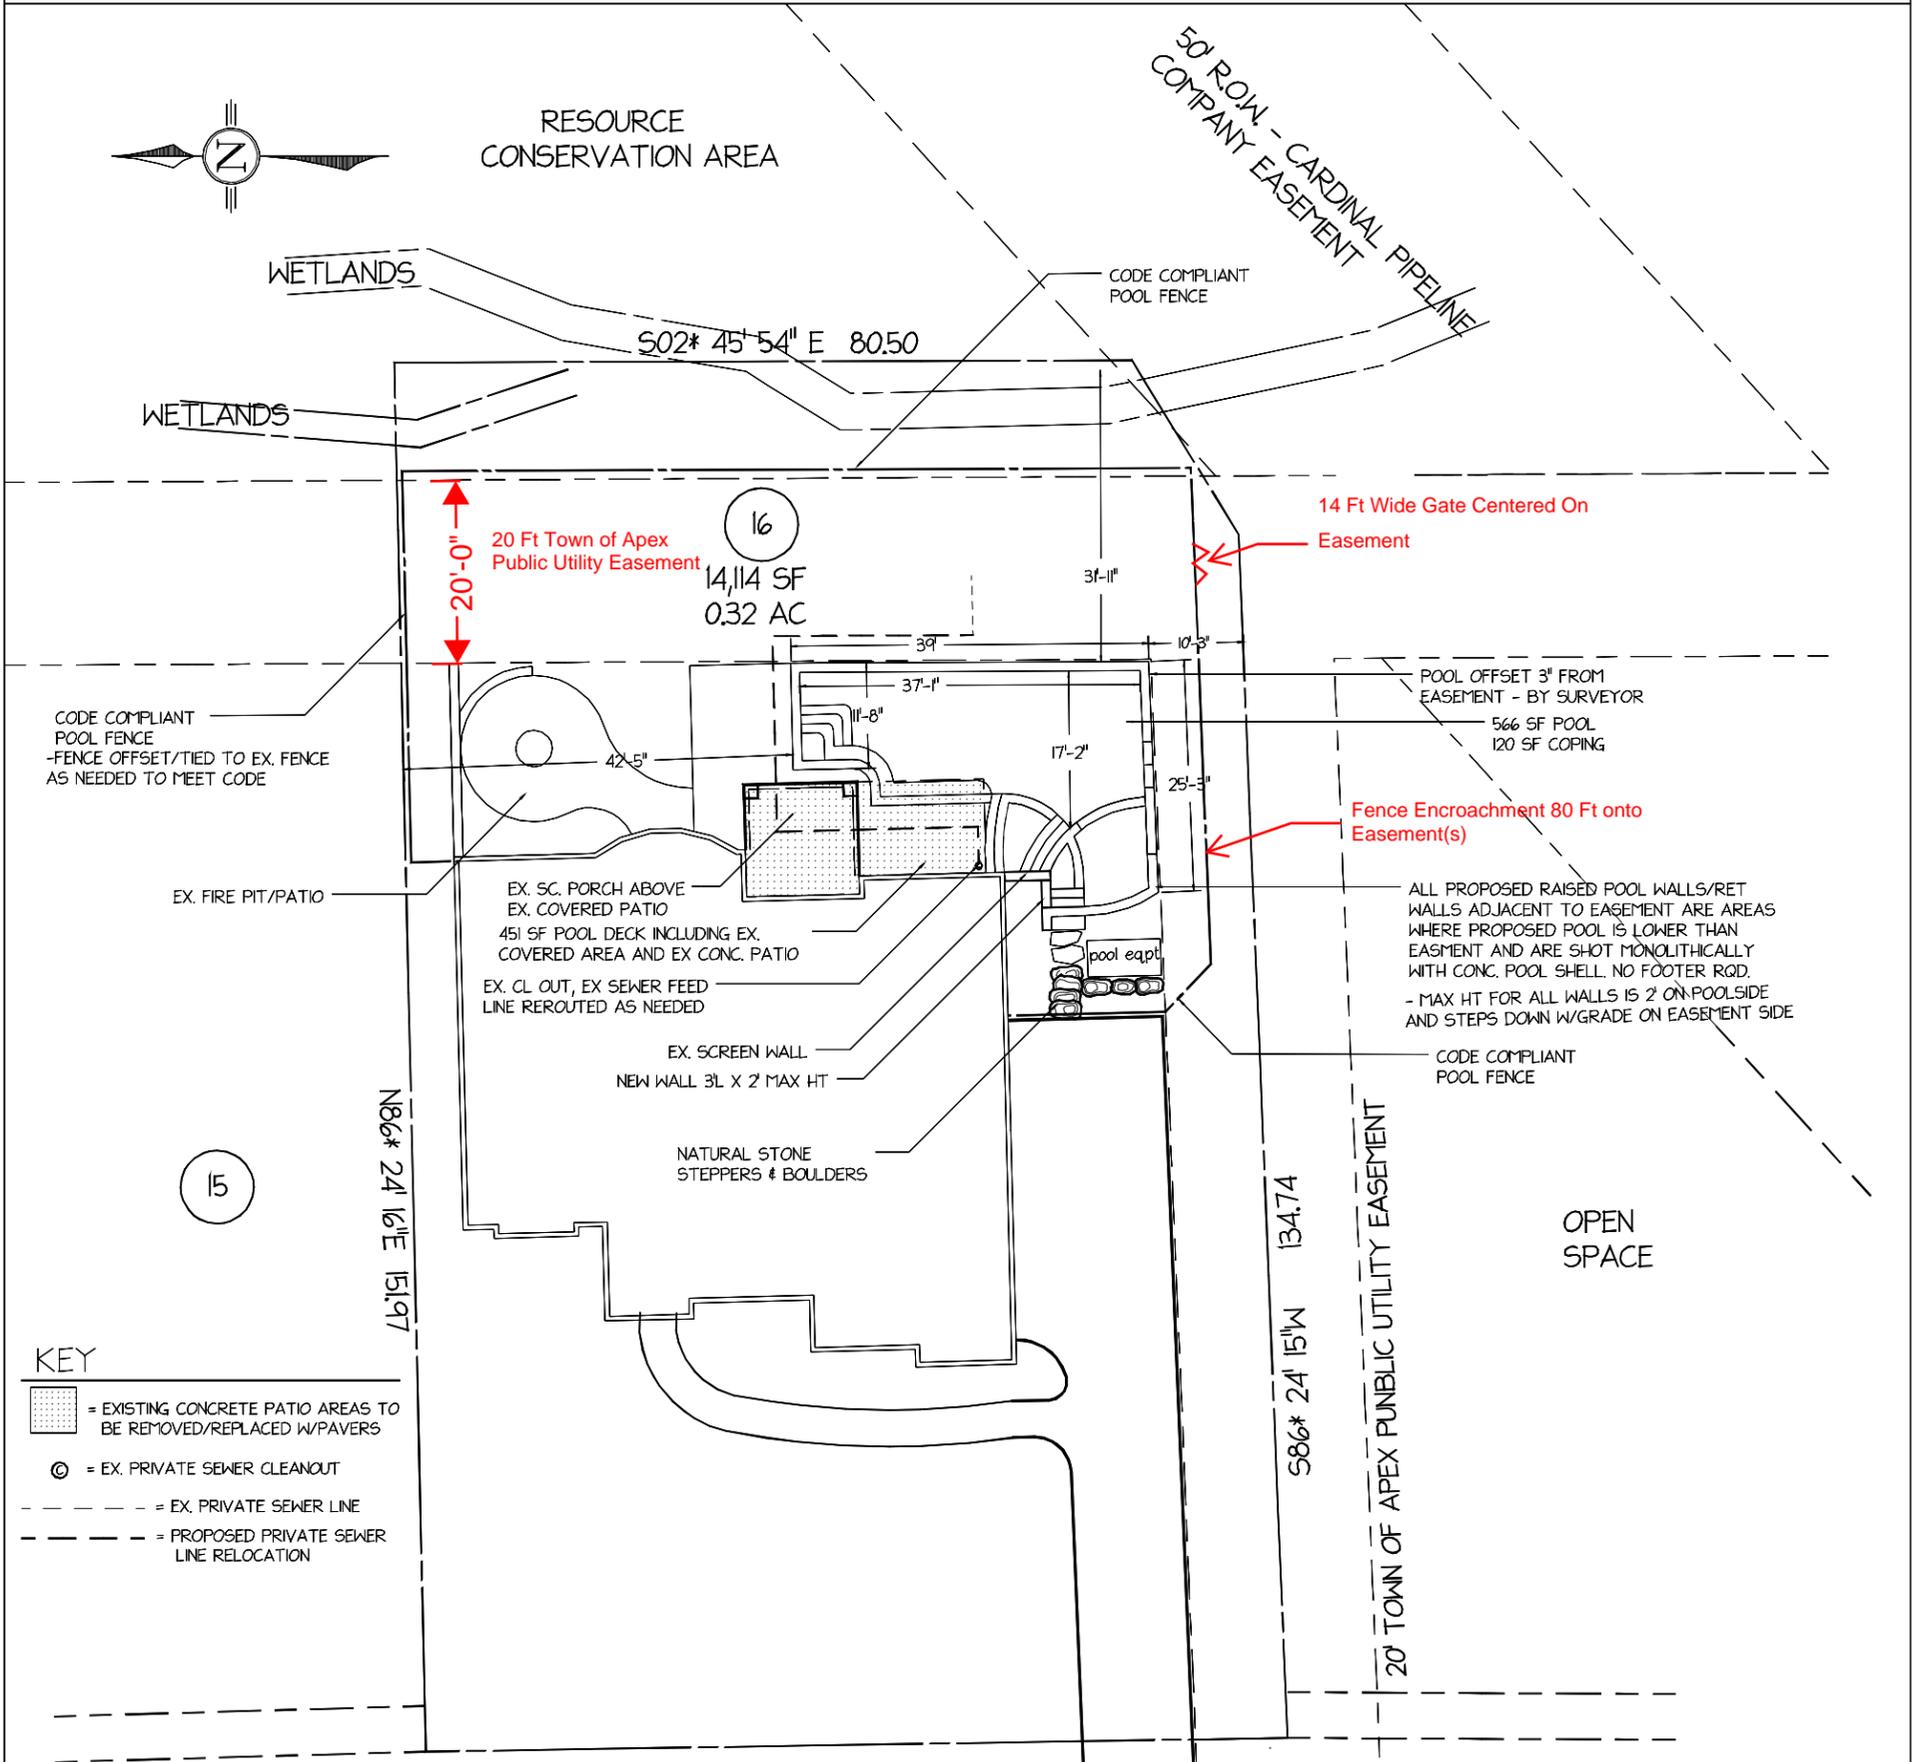

IMPERVIOUS SURFACE ADDITIONS	
POOL COPING	124 SF
NEW POOL DECK & EQPT	193 SF
STEPS, WALLS, LANDERS	84 SF
STEPPERS & BOULDERS	40 SF
TOTAL ADDITIONS	441 SF
EX. TO BE REMOVED	-20 SF
PROPOSED NET ADDITIONS	421 SF

ROTHWOOD WAY  
60' PUBLIC R/W

PENA RESIDENCE  
167 ROTHWOOD WAY  
APEX, NC 27502

