


EXHIBIT A

Wooden Fence Encroaches 160 LF Onto the Variable Width Town of Apex Public Sanitary Sewer Easement

6" Solid Corrugated Pipe Encroaches 40 LF Onto Variable Width Town of Apex Public Sanitary Sewer Easement

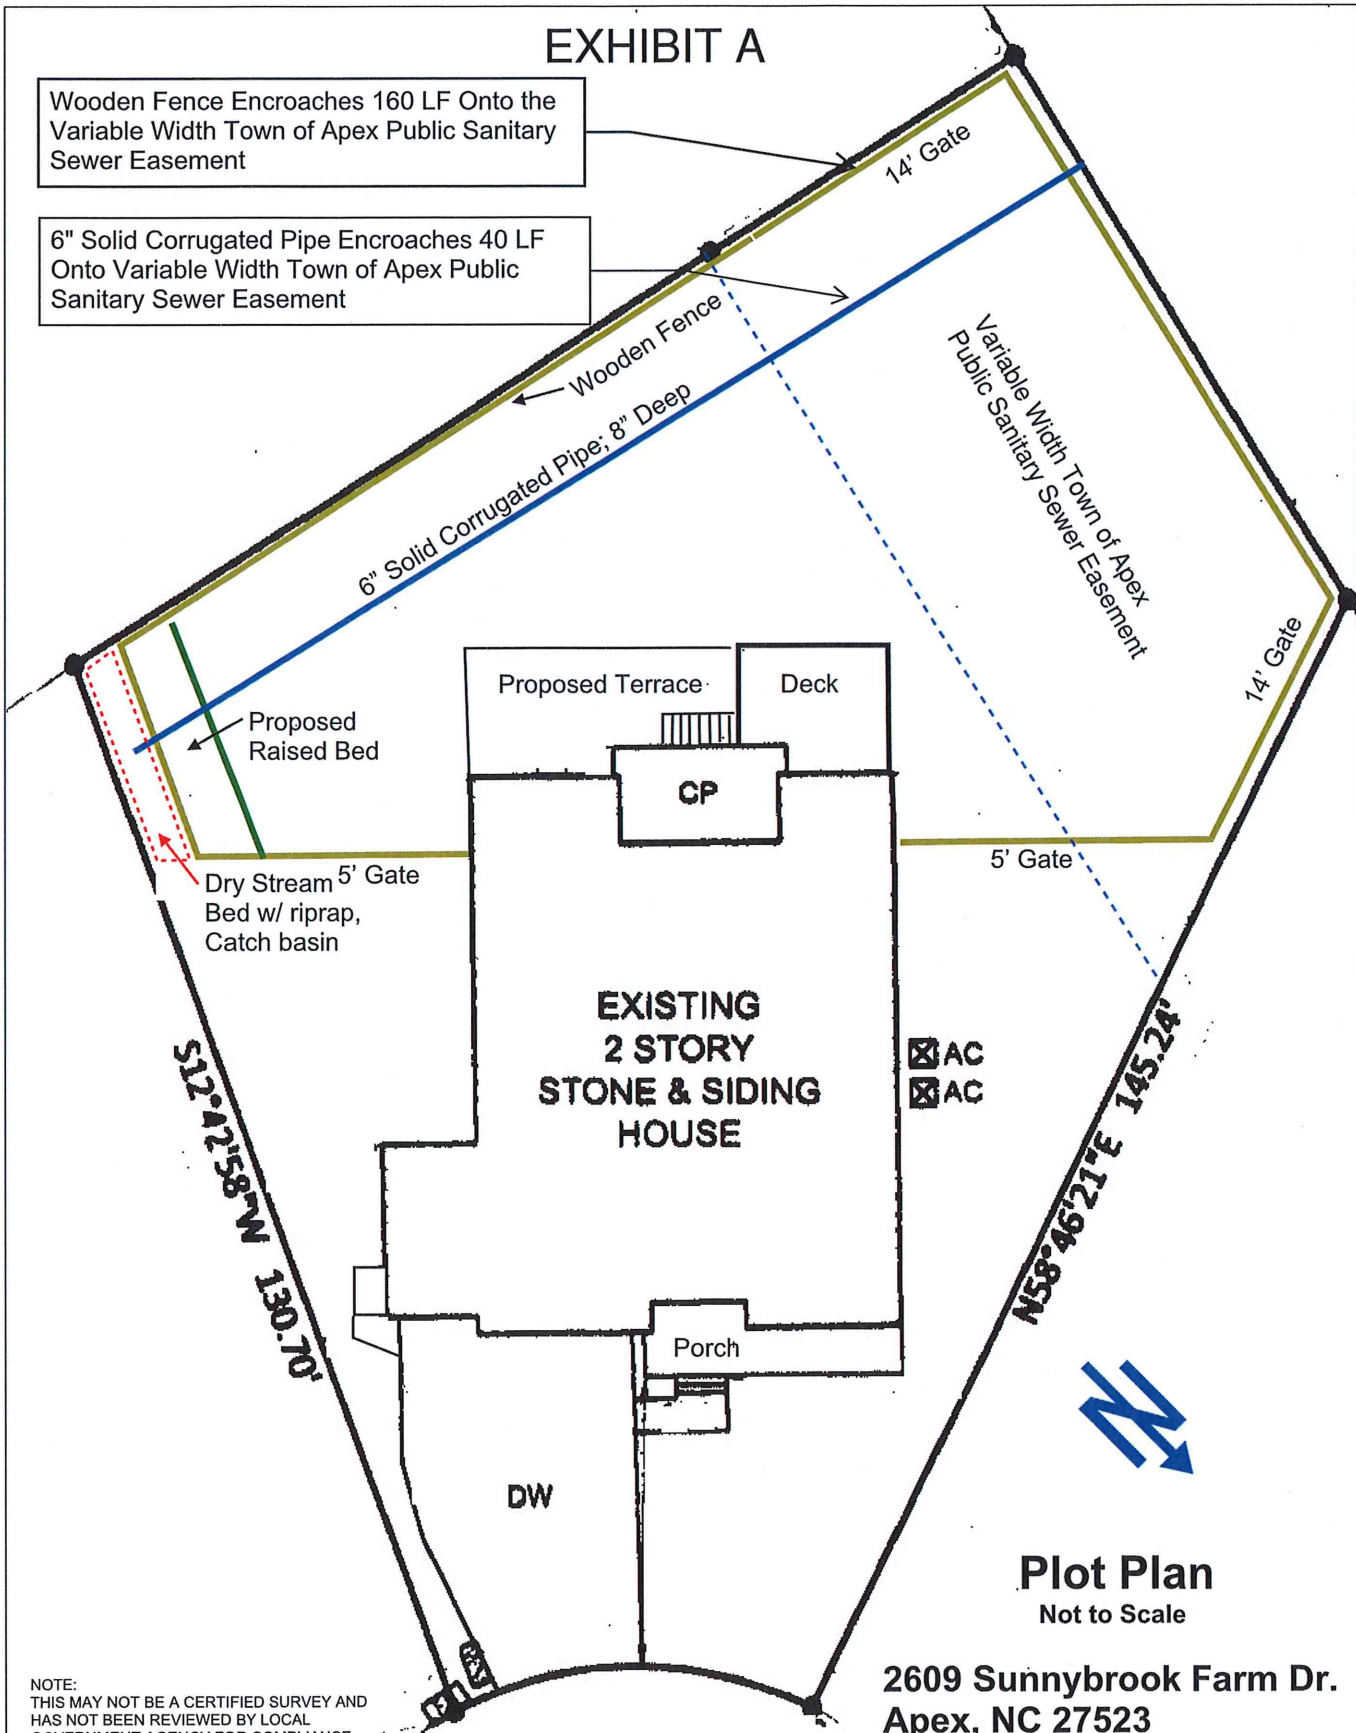

Plot Plan
Not to Scale

2609 Sunnybrook Farm Dr.
Apex, NC 27523

NOTE:
THIS MAY NOT BE A CERTIFIED SURVEY AND HAS NOT BEEN REVIEWED BY LOCAL GOVERNMENT AGENCY FOR COMPLIANCE WITH ANY APPLICABLE LAND DEVELOPMENT REGULATIONS AND HAS NOT BEEN REVIEWED FOR COMPLIANCE WITH RECORDING REQUIREMENTS FOR PLATS.