




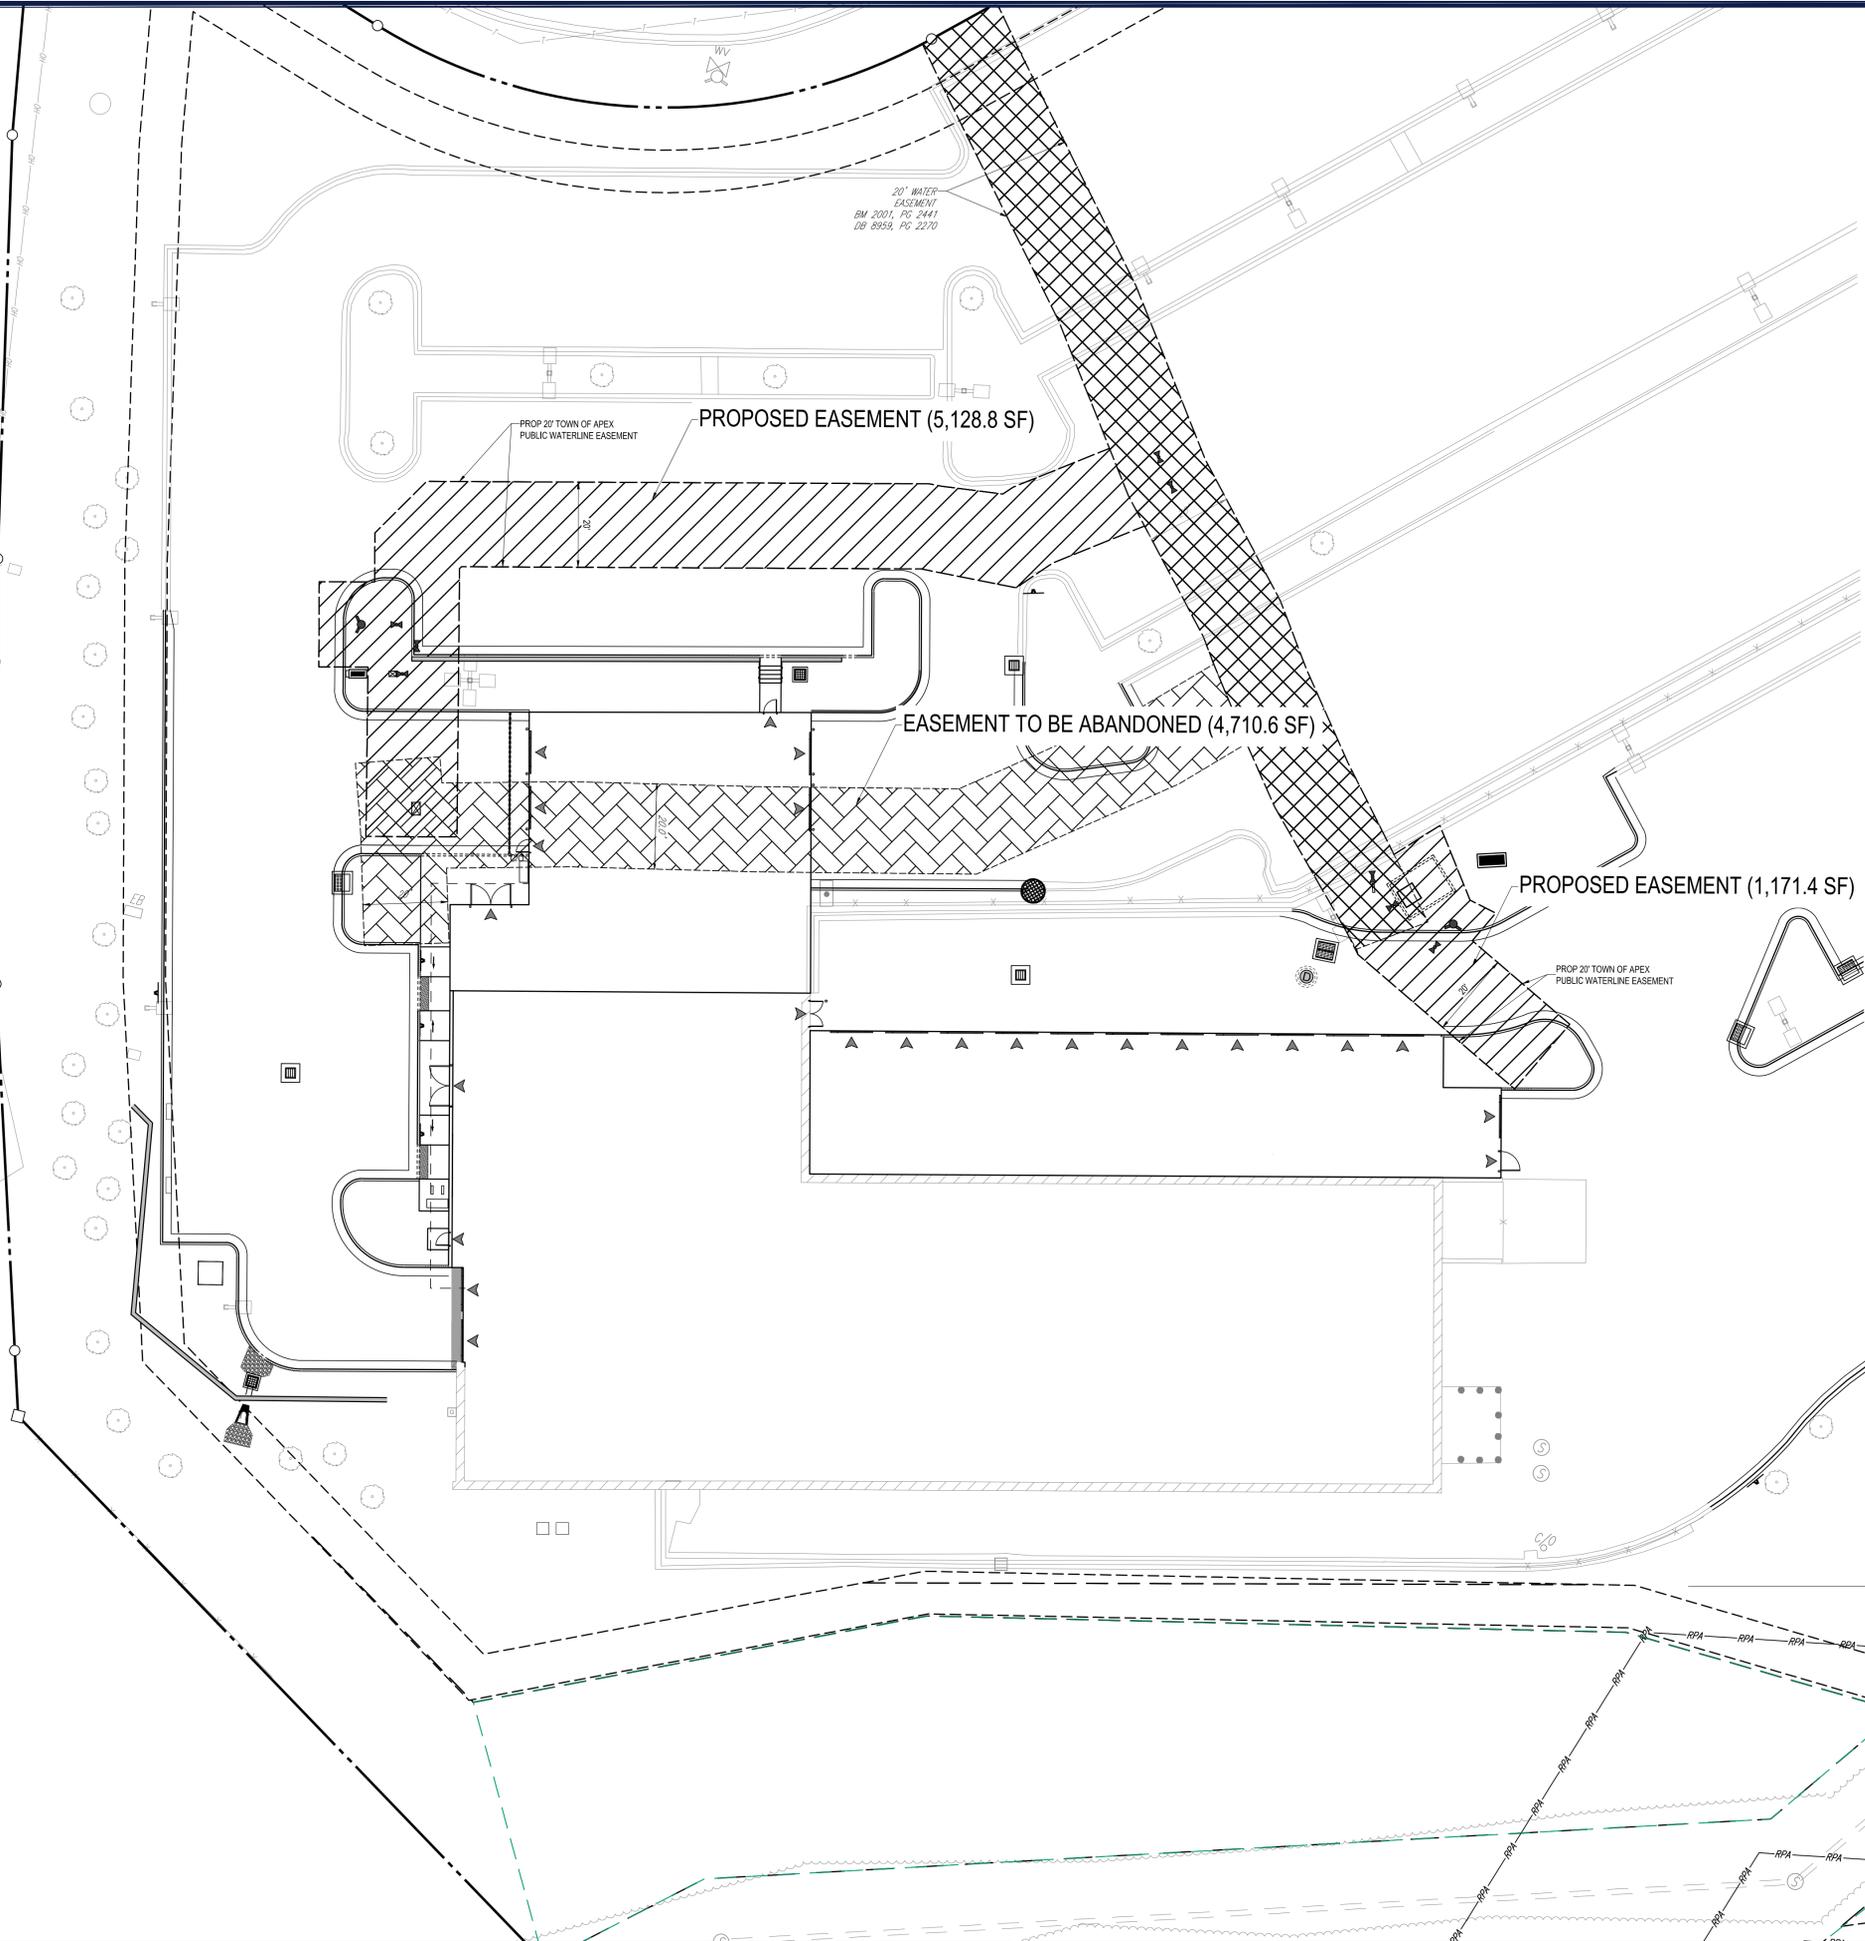

NC HIGHWAY 55

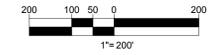

SITE KEY MAP

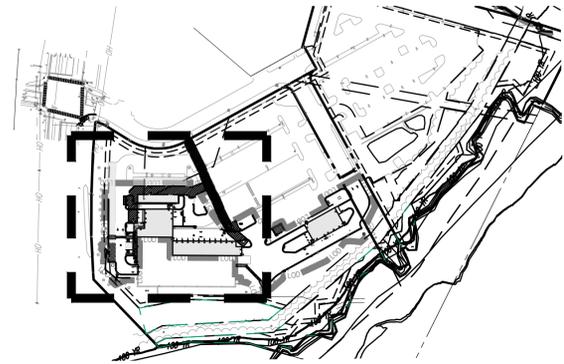

HATCH LEGEND:

-  20' WATER EASEMENT PROPOSED
-  EXISTING 20' TOWN OF APEX PUBLIC WATERLINE EASEMENT
-  20' TOWN OF APEX PUBLIC WATER EASEMENT TO BE ABANDONED

* FOR PLAN CLARITY HATCH OVERLAP NOT DEPICTED. AREA WITHIN THE 20' TOWN OF APEX PUBLIC WATER EASEMENT FALLS WITHIN THE SEWER AND UTILITY ACCESS EASEMENT.



EXHIBIT A

BOHLER
BOHLER ENGINEERING NC, PLLC

SITE CIVIL AND CONSULTING ENGINEERING
PROGRAM MANAGEMENT
LANDSCAPE ARCHITECTURE
SUSTAINABLE DESIGN
PERMITTING SERVICES
TRANSPORTATION SERVICES

REVISIONS

REV	DATE	COMMENT	DRAWN BY	CHECKED BY



Know what's below.
Call before you dig.
ALWAYS CALL 811
It's fast. It's free. It's the law.

ISSUED FOR CONSTRUCTION

THIS DRAWING IS INTENDED FOR MUNICIPAL AND/OR AGENCY REVIEW AND APPROVAL. IT IS NOT INTENDED AS A CONSTRUCTION DOCUMENT UNLESS INDICATED OTHERWISE.

PROJECT No.: NCB230227-0A
DRAWN BY: DB/RA
CHECKED BY: AW
DATE: 12/02/2024
CAD ID: P-CIVL-SITE

PROJECT:

CONSTRUCTION DOCUMENTS

FOR
JOHNSON AUTOMOTIVE

PROPOSED RENOVATION AND EXPANSION
1405 VISION DR
TOWN OF APEX
APEX, NORTH CAROLINA 27523
PIN: 0732-78-1596

BOHLER
BOHLER ENGINEERING NC, PLLC
NCBELS P-1132
4130 PARKLAKE AVENUE, SUITE 200
RALEIGH, NC 27612
Phone: (919) 578-9000
NC@BohlerEng.com

SHEET TITLE:

WATERLINE EASEMENT EXHIBIT

SHEET NUMBER:

1 OF 1

REVISION 5 - 09/26/25