



RESOLUTION DIRECTING THE TOWN CLERK  
TO INVESTIGATE PETITION RECEIVED UNDER G.S. § 160A-31

Annexation Petition# 706

HARP-BARR, LLC, Memphis & Maddox, LLC, Sweet Willie, LLC, William Douglas and Jean S. Poe, and Daryl and Jeanne Poe (6401 Apex Barbecue Road, 1216 South Salem Street, and 1330 South Salem Street)

WHEREAS, G.S. § 160-A 31 provides that the sufficiency of the petition shall be investigated by the Town Clerk before further annexation proceedings may take place; and

WHEREAS, the Town Council of the Town of Apex deems it advisable to proceed in response to this request for annexation;

NOW, THEREFORE, BE IT RESOLVED by the Town Council of the Town of Apex, that the Town Clerk is hereby directed to investigate the sufficiency of the above-described petition and to certify to the Town Council the result of her investigation.

This the 27<sup>th</sup> day of April 2021.

---

Jacques K. Gilbert  
Mayor

ATTEST:

---

Donna B. Hosch, MMC, NCCMC  
Town Clerk



CERTIFICATE OF SUFFICIENCY BY THE TOWN CLERK

Annexation Petition #706

HARP-BARR, LLC, Memphis & Maddox, LLC, Sweet Willie, LLC, William Douglas and Jean S. Poe, and Daryl and Jeanne Poe (6401 Apex Barbecue Road, 1216 South Salem Street, and 1330 South Salem Street)

**To: The Town Council of the Town of Apex, North Carolina**

I, Donna B. Hosch, Town Clerk, do hereby certify that I have investigated the annexation petition attached hereto, and have found, as a fact, that said petition is signed by all owners of real property lying in the area described therein, in accordance with G.S. § 160A-31, as amended.

IN WITNESS WHEREOF, I have hereunto set my hand and affixed the seal of the Town of Apex, North Carolina this 27<sup>th</sup> day of April 2021.

---

Donna B. Hosch, MMC, NCCMC  
Town Clerk

(Seal)

## PETITION FOR VOLUNTARY ANNEXATION

This document is a public record under the North Carolina Public Records Act and may be published on the Town's website or disclosed to third parties.

Application #:	<u>706</u>	Submittal Date:	<u>3/18/2021</u>
Fee Paid	<u>\$ 3/26/2021</u>	Check #	<u>119656</u>

### TO THE TOWN COUNCIL APEX, NORTH CAROLINA

1. We, the undersigned owners of real property, respectfully request that the area described in Part 4 below be annexed to the Town of Apex, Wake County, North Carolina.
2. The area to be annexed is  contiguous,  non-contiguous (satellite) to the Town of Apex, North Carolina and the boundaries are as contained in the metes and bounds description attached hereto.
3. If contiguous, this annexation will include all intervening rights-of-way for streets, railroads, and other areas as stated in G.S. 160A-31(f), unless otherwise stated in the annexation amendment.

### OWNER INFORMATION

HARP-BARR LLC MEMPHIS & MADDOX LLC & SWEET WILLIE, LLC

Owner Name (Please Print)

Phone

William Douglas Poe and Jean S. Poe

Owner Name (Please Print)

Phone

Daryl Poe and Jeanne Poe

Owner Name (Please Print)

Phone

0731662438

Property PIN or Deed Book & Page #

dougpoe@bellsouth.net

E-mail Address

0731766588

Property PIN or Deed Book & Page #

dougpoe@bellsouth.net

E-mail Address

0731676714

Property PIN or Deed Book & Page #

dougpoe@bellsouth.net

E-mail Address

### SURVEYOR INFORMATION

Surveyor: McAdams; Tim Mersinger

Phone: 919-361-5000 Fax: \_\_\_\_\_

E-mail Address: mersinger@mcadamsco.com

### ANNEXATION SUMMARY CHART

Property Information		Reason(s) for annexation (select all that apply)	
Total Acreage to be annexed:	<u>157.234</u>	Need water service due to well failure	<input type="checkbox"/>
Population of acreage to be annexed:	<u>New development</u>	Need sewer service due to septic system failure	<input type="checkbox"/>
Existing # of housing units:	<u>0</u>	Water service (new construction)	<input checked="" type="checkbox"/>
Proposed # of housing units:	<u>1,500</u>	Sewer service (new construction)	<input checked="" type="checkbox"/>
Zoning District*:	<u>PUD-CZ</u>	Receive Town Services	<input checked="" type="checkbox"/>

\*If the property to be annexed is not within the Town of Apex's Extraterritorial Jurisdiction, the applicant must also submit a rezoning application with the petition for voluntary annexation to establish an Apex zoning designation. Please contact the Planning Department for questions.

PETITION FOR VOLUNTARY ANNEXATION

Application #: 706 Submittal Date: 3/18/2021


COMPLETE IF IN A LIMITED LIABILITY COMPANY

In witness whereof, Memphis + Maddox LLC a limited liability company, caused this instrument to be executed in its name by a member/manager pursuant to authority duly given, this the 23 day of February, 2021.

Name of Limited Liability Company MEMPHIS & MADDOX LLC

By: [Signature]  
Signature of Member/Manager

STATE OF NORTH CAROLINA  
COUNTY OF WAKE

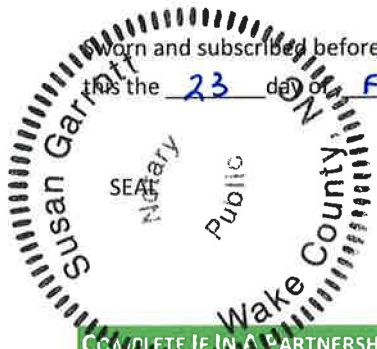

Sworn and subscribed before me, Susan Garrott, a Notary Public for the above State and County, this the 23 day of February, 2021.

[Signature]  
Notary Public

My Commission Expires: 12/2/2024

COMPLETE IF IN A PARTNERSHIP

In witness whereof, \_\_\_\_\_, a partnership, caused this instrument to be executed in its name by a member/manager pursuant to authority duly given, this the \_\_\_\_ day of \_\_\_\_\_, 20\_\_.

Name of Partnership \_\_\_\_\_

By: \_\_\_\_\_  
Signature of General Partner

STATE OF NORTH CAROLINA  
COUNTY OF WAKE

Sworn and subscribed before me, \_\_\_\_\_, a Notary Public for the above State and County, this the \_\_\_\_ day of \_\_\_\_\_, 20\_\_.

\_\_\_\_\_  
Notary Public

SEAL

My Commission Expires: \_\_\_\_\_

PETITION FOR VOLUNTARY ANNEXATION

Application #: 706 Submittal Date: 3/18/2021

COMPLETE IF IN A LIMITED LIABILITY COMPANY

In witness whereof, Harp-Barr, LLC a limited liability company, caused this instrument to be executed in its name by a member/manager pursuant to authority duly given, this the 23 day of Feb, 2021.

Name of Limited Liability Company HARP-BARR LLC


By: [Signature]  
Signature of Member/Manager

STATE OF NORTH CAROLINA  
COUNTY OF WAKE

Sworn and subscribed before me, Walter Douglas Poe, a Notary Public for the above State and County, this the 23 day of Feb, 2021

[Signature]  
Notary Public

SEAL

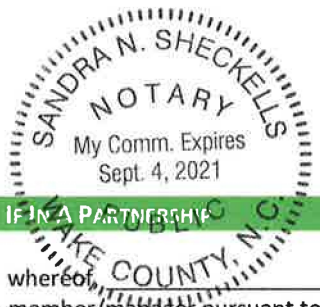

My Commission Expires: 9-4-2021

COMPLETE IF IN A PARTNERSHIP

In witness whereof, \_\_\_\_\_, a partnership, caused this instrument to be executed in its name by a member/manager pursuant to authority duly given, this the \_\_\_\_ day of \_\_\_\_\_, 20\_\_\_\_.

Name of Partnership \_\_\_\_\_

By: \_\_\_\_\_  
Signature of General Partner

STATE OF NORTH CAROLINA  
COUNTY OF WAKE

Sworn and subscribed before me, \_\_\_\_\_, a Notary Public for the above State and County, this the \_\_\_\_ day of \_\_\_\_\_, 20\_\_\_\_.

\_\_\_\_\_  
Notary Public

SEAL

My Commission Expires: \_\_\_\_\_

PETITION FOR VOLUNTARY ANNEXATION

Application #: 706

Submittal Date: 3/18/2021

COMPLETE IF IN A LIMITED LIABILITY COMPANY

In witness whereof, Sweet Willie, LLC a limited liability company, caused this instrument to be executed in its name by a member/manager pursuant to authority duly given, this the 23 day of Feb, 2021.

Name of Limited Liability Company Sweet Willie LLC

By: [Signature]  
Signature of Member/Manager

STATE OF NORTH CAROLINA  
COUNTY OF WAKE

Sworn and subscribed before me, William Poey, a Notary Public for the above State and County, this the 23 day of Feb, 2021.

[Signature]  
Notary Public

SEAL



My Commission Expires: 9-4-2021

COMPLETE IF IN A PARTNERSHIP

In witness whereof, \_\_\_\_\_, a partnership, caused this instrument to be executed in its name by a member/manager pursuant to authority duly given, this the \_\_\_\_ day of \_\_\_\_\_, 20 \_\_\_\_.

Name of Partnership \_\_\_\_\_

By: \_\_\_\_\_  
Signature of General Partner

STATE OF NORTH CAROLINA  
COUNTY OF WAKE

Sworn and subscribed before me, \_\_\_\_\_, a Notary Public for the above State and County, this the \_\_\_\_ day of \_\_\_\_\_, 20 \_\_\_\_.

\_\_\_\_\_  
Notary Public

SEAL

My Commission Expires: \_\_\_\_\_

PETITION FOR VOLUNTARY ANNEXATION

Application #: 706

Submittal Date: 3/18/2021

COMPLETE IF SIGNED BY INDIVIDUALS:

All individual owners must sign. (If additional signatures are necessary, please attach an additional sheet.)

William Douglas Poe  
Please Print

William Douglas Poe  
Signature

Jean S Poe  
Please Print

Jean S. Poe  
Signature

\_\_\_\_\_  
Please Print

\_\_\_\_\_  
Signature

\_\_\_\_\_  
Please Print

\_\_\_\_\_  
Signature

STATE OF NORTH CAROLINA  
COUNTY OF WAKE

Sworn and subscribed before me, William Douglas Poe a Notary Public for the above State and County,  
this the 23 day of Feb, 2021.

[Signature]  
Notary Public

SEAL



My Commission Expires: 9-4-2021

COMPLETE IF A CORPORATION:

In witness whereof, said corporation has caused this instrument to be executed by its President and attested by its Secretary by order of its Board of Directors, this the \_\_\_\_ day of \_\_\_\_\_, 20\_\_.

SEAL Corporate Name \_\_\_\_\_

Attest: By: \_\_\_\_\_  
President (Signature)

\_\_\_\_\_  
Secretary (Signature)

STATE OF NORTH CAROLINA  
COUNTY OF WAKE

Sworn and subscribed before me, \_\_\_\_\_, a Notary Public for the above State and County,  
this the \_\_\_\_ day of \_\_\_\_\_, 20\_\_.

\_\_\_\_\_  
Notary Public

SEAL

My Commission Expires: \_\_\_\_\_

PETITION FOR VOLUNTARY ANNEXATION

Application #: 706

Submittal Date: 3/18/2021

COMPLETE IF SIGNED BY INDIVIDUALS:

All individual owners must sign. (If additional signatures are necessary, please attach an additional sheet.)

Daryl Poe Daryl Poe  
Please Print

Daryl Poe  
Signature

Jeanne Poe Jeanne Poe  
Please Print

Jeanne Poe  
Signature


\_\_\_\_\_  
Please Print

\_\_\_\_\_  
Signature

\_\_\_\_\_  
Please Print

\_\_\_\_\_  
Signature

STATE OF NORTH CAROLINA  
COUNTY OF WAKE

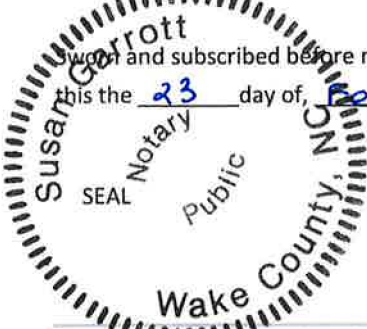

Sworn and subscribed before me, Susan Garrott, a Notary Public for the above State and County,  
this the 23 day of February, 2021.

Susan Garrott  
Notary Public

My Commission Expires: 12/2/2024

COMPLETE IF A CORPORATION:

In witness whereof, said corporation has caused this instrument to be executed by its President and attested by its Secretary by order of its Board of Directors, this the \_\_\_\_ day of \_\_\_\_\_, 20\_\_\_\_.

Corporate Name \_\_\_\_\_

SEAL

By: \_\_\_\_\_

Attest:

President (Signature)

\_\_\_\_\_  
Secretary (Signature)

STATE OF NORTH CAROLINA  
COUNTY OF WAKE

Sworn and subscribed before me, \_\_\_\_\_, a Notary Public for the above State and County,  
this the \_\_\_\_ day of \_\_\_\_\_, 20\_\_\_\_.

\_\_\_\_\_  
Notary Public

SEAL

My Commission Expires: \_\_\_\_\_



BEGINNING AT AN IRON PIPE IN THE NORTHERN PROPERTY LINE OF THE DARYL POE AND JEANNE POE TRACT; THENCE SOUTH 88°15'40" EAST 294.44 FEET TO A POINT; THENCE SOUTH 88°15'40" EAST 73.53 FEET TO AN IRON PIPE IN THE SOUTHERN RIGHT OF WAY OF APEX BARBEQUE ROAD (VARIABLE WIDTH PUBLIC RIGHT OF WAY); THENCE SOUTH 88°17'21" EAST 166.15 FEET TO A POINT; THENCE SOUTH 66°51'11" EAST 52.41 FEET TO A POINT; THENCE SOUTH 66°15'45" EAST 53.82 FEET TO A POINT; THENCE SOUTH 65°14'19" EAST 41.62 FEET TO A POINT; THENCE NORTH 25°36'46" EAST 2.86 FEET TO A POINT; THENCE SOUTH 63°01'58" EAST 36.23 FEET TO A POINT; THENCE SOUTH 62°43'11" EAST 52.42 FEET TO A POINT; THENCE SOUTH 62°34'50" EAST 52.21 FEET TO A POINT; THENCE SOUTH 62°33'45" EAST 50.32 FEET TO A POINT; THENCE SOUTH 62°31'05" EAST 52.09 FEET TO A POINT; THENCE SOUTH 62°41'02" EAST 38.46 FEET TO A POINT; THENCE NORTH 27°30'20" EAST 20.00 FEET TO A POINT IN THE NORTHERN RIGHT OF WAY OF APEX BARBEQUE ROAD (VARIABLE WITH PUBLIC RIGHT OF WAY); THENCE WITH SAID RIGHT OF WAY SOUTH 63°45'54" EAST 15.27 FEET TO A POINT; THENCE SOUTH 63°11'11" EAST 52.92 FEET TO A POINT; THENCE SOUTH 63°46'38" EAST 52.45 FEET TO A POINT; THENCE SOUTH 64°11'18" EAST 51.01 FEET TO A POINT; THENCE SOUTH 64°51'58" EAST 49.52 FEET TO A POINT; THENCE SOUTH 65°24'55" EAST 50.07 FEET TO A POINT; THENCE SOUTH 66°04'16" EAST 48.34 FEET TO A POINT; THENCE SOUTH 66°24'38" EAST 50.08 FEET TO A POINT; THENCE SOUTH 66°41'38" EAST 50.19 FEET TO A POINT; THENCE SOUTH 66°15'39" EAST 38.64 FEET TO AN IRON PIPE; THENCE LEAVING SAID RIGHT OF WAY SOUTH 45°09'49" WEST 21.52 FEET TO A POINT; THENCE SOUTH 66°29'41" EAST 17.50 FEET TO A POINT; THENCE SOUTH 66°51'15" EAST 51.02 FEET TO A POINT; THENCE SOUTH 67°29'37" EAST 46.49 FEET TO A POINT; THENCE SOUTH 69°10'44" EAST 47.69 FEET TO A POINT; THENCE SOUTH 70°48'55" EAST 47.97 FEET TO A POINT; THENCE SOUTH 72°26'29" EAST 49.98 FEET TO A POINT; THENCE SOUTH 73°56'45" EAST 48.27 FEET TO A POINT; THENCE SOUTH 74°36'34" EAST 49.46 FEET TO A POINT; THENCE SOUTH 74°35'50" EAST 50.79 FEET TO A POINT; THENCE SOUTH 74°07'44" EAST 48.03 FEET TO A POINT; THENCE SOUTH 73°53'30" EAST 1.43 FEET TO A POINT; THENCE SOUTH 00°46'03" WEST 62.04 FEET TO AN IRON PIPE; THENCE SOUTH 02°10'02" WEST 684.03 FEET TO A POINT; THENCE WITH A CURVE TO THE LEFT WITH AN ARC LENGTH OF 91.26 FEET, WITH A RADIUS OF 2927.20 FEET, WITH A CHORD BEARING OF SOUTH 49°51'06" WEST, WITH A CHORD LENGTH OF 91.25 FEET TO A POINT; THENCE WITH A COMPOUND CURVE TO THE LEFT WITH AN ARC LENGTH OF 156.33 FEET, WITH A RADIUS OF 2830.49 FEET, WITH A CHORD BEARING OF SOUTH 47°19'16" WEST, WITH A CHORD LENGTH OF 156.31 FEET TO A POINT; THENCE NORTH 01°41'10" EAST 71.72 FEET TO AN IRON PIPE; THENCE SOUTH 46°03'02" WEST 85.16 FEET TO A POINT; THENCE SOUTH 44°07'53" WEST 101.67 FEET TO A POINT; THENCE SOUTH 42°07'43" WEST 101.98 FEET TO A POINT; THENCE SOUTH 40°06'18" WEST 101.05 FEET TO A POINT; THENCE SOUTH 38°00'20" WEST 102.25 FEET TO AN IRON PIPE; THENCE SOUTH 36°10'22" WEST 101.61 FEET TO A POINT; THENCE SOUTH 34°13'40" WEST 101.88 FEET TO A POINT; THENCE SOUTH 32°20'31" WEST 101.40 FEET TO A POINT; THENCE SOUTH 30°52'45" WEST 101.44 FEET TO AN IRON PIPE; THENCE SOUTH 29°32'30" WEST 100.74 FEET TO A POINT; THENCE SOUTH 28°00'14" WEST 101.56 FEET TO A POINT; THENCE SOUTH 26°31'43" WEST 101.76 FEET TO A POINT; THENCE SOUTH 24°59'56" WEST 101.74 FEET TO A POINT; THENCE SOUTH 23°14'59" WEST 38.23 FEET TO AN IRON PIPE; THENCE SOUTH 23°13'26" WEST 63.12 FEET TO A POINT; THENCE SOUTH 21°18'46" WEST 102.56 FEET TO A POINT; THENCE SOUTH 19°14'15" WEST 102.34 FEET TO A POINT; THENCE SOUTH 17°17'15" WEST 101.06 FEET TO A POINT; THENCE SOUTH 16°16'37" WEST 100.94 FEET TO A POINT; THENCE SOUTH 16°30'48" WEST 99.68 FEET TO AN IRON PIPE; THENCE SOUTH 17°33'06" WEST 98.63 FEET TO A POINT; THENCE SOUTH 19°12'54" WEST 98.15 FEET TO A POINT; THENCE SOUTH 21°07'08" WEST 99.78 FEET TO A POINT; THENCE SOUTH 23°11'04" WEST 97.92 FEET TO A POINT; THENCE SOUTH 24°54'47" WEST 38.40 FEET TO A POINT; THENCE SOUTH 25°36'27" WEST 22.58 FEET TO AN IRON PIPE; THENCE NORTH 89°17'29" WEST 64.48 FEET TO AN IRON PIPE; THENCE WITH A CURVE TO THE LEFT WITH AN ARC LENGTH OF 66.11 FEET, WITH A RADIUS OF 2804.10 FEET, WITH A CHORD BEARING OF NORTH 25°32'13" EAST, WITH A CHORD LENGTH OF 66.11 FEET TO A

POINT; THENCE NORTH 89°17'29" WEST 353.78 FEET TO A CONCRETE MONUMENT; THENCE NORTH 00°17'39" EAST 911.20 FEET TO AN IRON PIPE; THENCE SOUTH 89°59'35" WEST 879.26 FEET TO AN IRON PIPE; THENCE NORTH 88°24'26" WEST 416.05 FEET TO AN IRON PIPE; THENCE NORTH 88°58'59" WEST 428.33 FEET TO AN IRON PIPE; THENCE NORTH 89°42'10" WEST 67.13 FEET TO AN IRON PIPE IN THE EASTERN RIGHT OF WAY OF N.C. HIGHWAY 540 (VARIABLE WIDTH PUBLIC RIGHT OF WAY); THENCE WITH SAID RIGHT OF WAY NORTH 14°10'11" WEST 25.98 FEET TO A CONCRETE MONUMENT; THENCE NORTH 29°27'03" WEST 279.28 FEET TO A CONCRETE MONUMENT; THENCE NORTH 10°30'20" WEST 258.11 FEET TO A CONCRETE MONUMENT; THENCE NORTH 31°49'46" WEST 302.09 FEET TO A CONCRETE MONUMENT; THENCE NORTH 19°25'27" WEST 348.05 FEET TO AN IRON PIPE; THENCE NORTH 01°06'22" EAST 289.07 FEET TO AN IRON PIPE IN THE CENTERLINE OF A CREEK; THENCE WITH SAID CENTERLINE SOUTH 62°05'16" EAST 8.68 FEET TO A POINT; THENCE SOUTH 75°58'33" EAST 23.59 FEET TO A POINT; THENCE SOUTH 54°32'13" EAST 16.14 FEET TO A POINT; THENCE SOUTH 28°27'52" EAST 21.06 FEET TO A POINT; THENCE SOUTH 52°11'00" EAST 19.37 FEET TO A POINT; THENCE NORTH 80°16'49" EAST 16.94 FEET TO A POINT; THENCE NORTH 27°19'34" EAST 14.43 FEET TO A POINT; THENCE NORTH 74°27'19" EAST 9.44 FEET TO A POINT; THENCE SOUTH 50°24'04" EAST 7.19 FEET TO A POINT; THENCE SOUTH 36°21'02" EAST 23.88 FEET TO A POINT; THENCE NORTH 39°19'42" EAST 12.17 FEET TO A POINT; THENCE NORTH 05°51'07" WEST 17.89 FEET TO A POINT; THENCE NORTH 50°03'59" EAST 8.76 FEET TO A POINT; THENCE SOUTH 73°12'41" EAST 16.32 FEET TO A POINT; THENCE SOUTH 21°18'53" EAST 18.47 FEET TO A POINT; THENCE SOUTH 72°13'16" EAST 13.54 FEET TO A POINT; THENCE NORTH 61°51'46" EAST 21.65 FEET TO A POINT; THENCE NORTH 74°00'24" EAST 50.54 FEET TO A POINT; THENCE NORTH 19°57'12" EAST 44.74 FEET TO A POINT; THENCE NORTH 06°03'59" WEST 20.11 FEET TO A POINT; THENCE NORTH 35°44'44" EAST 23.04 FEET TO A POINT; THENCE NORTH 69°35'37" EAST 22.30 FEET TO A POINT; THENCE SOUTH 84°36'00" EAST 31.56 FEET TO A POINT; THENCE NORTH 68°46'46" EAST 23.80 FEET TO A POINT; THENCE NORTH 88°42'18" EAST 17.10 FEET TO A POINT; THENCE SOUTH 54°50'03" EAST 18.40 FEET TO A POINT; THENCE NORTH 80°46'03" EAST 40.56 FEET TO A POINT; THENCE NORTH 58°20'09" EAST 25.29 FEET TO A POINT; THENCE NORTH 44°32'26" EAST 24.34 FEET TO A POINT; THENCE NORTH 71°02'31" EAST 19.10 FEET TO A POINT; THENCE NORTH 47°24'16" EAST 37.55 FEET TO A POINT; THENCE NORTH 81°51'36" EAST 25.80 FEET TO A POINT; THENCE NORTH 36°15'39" EAST 27.41 FEET TO A POINT; THENCE NORTH 20°21'02" WEST 17.38 FEET TO A POINT; THENCE NORTH 11°59'13" EAST 2.08 FEET TO A POINT; THENCE NORTH 58°12'58" EAST 29.12 FEET TO A POINT; THENCE NORTH 82°43'32" EAST 21.16 FEET TO A POINT; THENCE NORTH 05°01'51" WEST 12.48 FEET TO A POINT; THENCE NORTH 77°16'23" WEST 12.42 FEET TO A POINT; THENCE NORTH 37°17'58" EAST 22.50 FEET TO A POINT; THENCE NORTH 73°27'07" EAST 34.86 FEET TO A POINT; THENCE NORTH 03°15'44" EAST 13.46 FEET TO A POINT; THENCE NORTH 45°09'32" WEST 11.24 FEET TO A POINT; THENCE NORTH 53°48'21" EAST 6.23 FEET TO A POINT; THENCE SOUTH 68°53'55" EAST 13.88 FEET TO A POINT; THENCE NORTH 60°34'12" EAST 52.94 FEET TO A POINT; THENCE NORTH 78°46'01" EAST 46.77 FEET TO A POINT; THENCE NORTH 67°46'44" EAST 48.56 FEET TO A POINT; THENCE NORTH 74°58'45" EAST 43.00 FEET TO A POINT; THENCE SOUTH 89°36'23" EAST 38.18 FEET TO A POINT; THENCE SOUTH 79°42'51" EAST 22.68 FEET TO A POINT; THENCE SOUTH 29°26'17" EAST 17.84 FEET TO A POINT; THENCE NORTH 69°48'36" EAST 16.45 FEET TO A POINT; THENCE SOUTH 68°17'51" EAST 51.96 FEET TO A POINT; THENCE NORTH 73°12'05" EAST 27.64 FEET TO A POINT; THENCE SOUTH 79°24'02" EAST 15.42 FEET TO A POINT; THENCE SOUTH 74°12'31" EAST 45.28 FEET TO A POINT; THENCE SOUTH 39°16'28" EAST 36.13 FEET TO A POINT; THENCE SOUTH 08°43'30" WEST 18.30 FEET TO A POINT; THENCE SOUTH 50°53'39" EAST 18.00 FEET TO A POINT; THENCE NORTH 88°17'02" EAST 36.36 FEET TO A POINT; THENCE SOUTH 13°58'03" EAST 21.80 FEET TO A POINT; THENCE SOUTH 81°03'00" EAST 42.96 FEET TO A POINT; THENCE SOUTH 30°57'25" EAST 26.88 FEET TO A POINT; THENCE SOUTH 75°54'58" EAST 40.54 FEET TO A POINT; THENCE SOUTH 70°25'00" EAST 15.28 FEET TO A POINT; THENCE NORTH 84°19'40" EAST 27.52 FEET TO A POINT; THENCE SOUTH 80°36'18" EAST 37.25 FEET

TO A POINT; THENCE SOUTH 42°44'12" WEST 13.86 FEET TO A POINT; THENCE SOUTH 64°51'55" WEST 13.95 FEET TO A POINT; THENCE SOUTH 64°16'15" EAST 26.38 FEET TO A POINT; THENCE SOUTH 51°02'50" EAST 20.28 FEET TO A POINT; THENCE SOUTH 76°30'27" EAST 49.09 FEET TO A POINT; THENCE SOUTH 02°56'27" WEST 22.78 FEET TO A POINT; THENCE SOUTH 68°53'00" EAST 39.44 FEET TO A POINT; THENCE SOUTH 74°05'57" EAST 21.64 FEET TO A POINT; THENCE NORTH 54°46'33" EAST 12.67 FEET TO A POINT; THENCE SOUTH 78°44'03" EAST 50.69 FEET TO A POINT; THENCE SOUTH 17°24'42" EAST 10.77 FEET TO A POINT; THENCE NORTH 81°02'40" EAST 18.57 FEET TO A POINT; THENCE NORTH 57°30'16" EAST 25.96 FEET TO A POINT; THENCE SOUTH 49°12'49" EAST 22.49 FEET TO A POINT; THENCE SOUTH 75°13'50" EAST 36.68 FEET TO A POINT; THENCE NORTH 43°03'04" EAST 18.03 FEET TO A POINT; THENCE SOUTH 43°29'16" EAST 25.33 FEET TO A POINT; THENCE NORTH 84°54'55" EAST 33.14 FEET TO A POINT; THENCE SOUTH 49°52'36" EAST 29.02 FEET TO A POINT; THENCE NORTH 47°30'27" EAST 22.64 FEET TO A POINT; THENCE SOUTH 44°10'50" EAST 48.34 FEET TO A POINT; THENCE NORTH 77°35'58" EAST 27.83 FEET TO A POINT; THENCE SOUTH 44°55'44" EAST 20.62 FEET TO A POINT; THENCE NORTH 67°39'06" EAST 23.64 FEET TO A POINT; THENCE NORTH 09°17'48" WEST 14.71 FEET TO A POINT; THENCE NORTH 56°08'00" EAST 16.99 FEET TO A POINT; THENCE SOUTH 84°08'50" EAST 9.11 FEET TO A POINT; THENCE SOUTH 21°28'59" EAST 19.37 FEET TO A POINT; THENCE NORTH 77°01'03" EAST 25.20 FEET TO A POINT; THENCE NORTH 52°22'39" EAST 13.09 FEET TO A POINT; THENCE NORTH 34°19'37" EAST 31.41 FEET TO A POINT; THENCE SOUTH 83°30'24" EAST 9.86 FEET TO A POINT; THENCE SOUTH 73°18'34" EAST 60.44 FEET TO A POINT; THENCE NORTH 25°37'49" EAST 32.53 FEET TO A POINT; THENCE SOUTH 40°49'03" EAST 28.47 FEET TO A POINT; THENCE NORTH 36°58'17" EAST 21.69 FEET TO A POINT; THENCE SOUTH 76°44'46" EAST 21.44 FEET TO A POINT; THENCE SOUTH 14°26'49" WEST 27.21 FEET TO A POINT; THENCE SOUTH 86°41'52" EAST 6.78 FEET TO A POINT; THENCE NORTH 87°14'33" EAST 24.64 FEET TO A POINT; THENCE SOUTH 40°22'08" EAST 36.29 FEET TO A POINT; THENCE SOUTH 13°37'04" EAST 24.06 FEET TO A POINT; THENCE SOUTH 82°58'59" EAST 35.03 FEET TO A POINT; THENCE SOUTH 73°33'17" EAST 23.68 FEET TO A POINT; THENCE SOUTH 25°37'21" EAST 34.01 FEET TO A POINT; THENCE SOUTH 06°57'32" EAST 21.00 FEET TO A POINT; THENCE SOUTH 53°23'42" EAST 38.38 FEET TO A POINT; THENCE SOUTH 83°14'09" EAST 8.53 FEET TO A POINT; THENCE NORTH 33°23'35" EAST 11.26 FEET TO A POINT; THENCE SOUTH 68°50'30" EAST 18.96 FEET TO A POINT; THENCE NORTH 81°37'03" EAST 18.18 FEET TO A POINT; THENCE SOUTH 39°21'14" EAST 5.22 FEET TO A POINT; THENCE LEAVING THE CENTERLIN OF SAID CREEK NORTH 00°20'56" EAST 1168.68 FEET TO THE POINT AND PLACE OF BEGINNING CONTAINING 6,849,127 SQUARE FEET, 157.234 ACRES AND BEING THE SAME AREA AS SHOWN ON THE PLAT BY THE JOHN R MCADAMS COMPANY TITLED ANNEXATION MAP OF DEPOT 499 DATED NOVEMBER 19<sup>TH</sup>, 2020.





**MCADAMS**

The John R. McAdams Company, Inc.  
2905 Meridian Parkway  
Durham, NC 27713

phone 919.361.5000  
fax 919.361.2269  
license number: C-0293, C-187


www.mcadamsco.com

**CLIENT**

LENNAR CAROLINAS, LLC

WHITE OAK TOWNSHIP, WAKE COUNTY, NC

**DEPOT 499**  
**ANNEXATION PLAT**

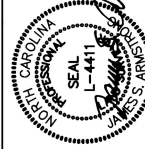



**REVISIONS**  
NO. DATE  
1-2  
7-21

**PLAN INFORMATION**

PROJECT NO. LEN-19090  
FILENAME LEN19090-F1  
CHECKED BY JSA  
DRAWN BY TAM  
SCALE 1"=200'  
DATE 11-19-2020  
**SHEET**

**SHEET TITLE**

**2-3**

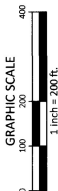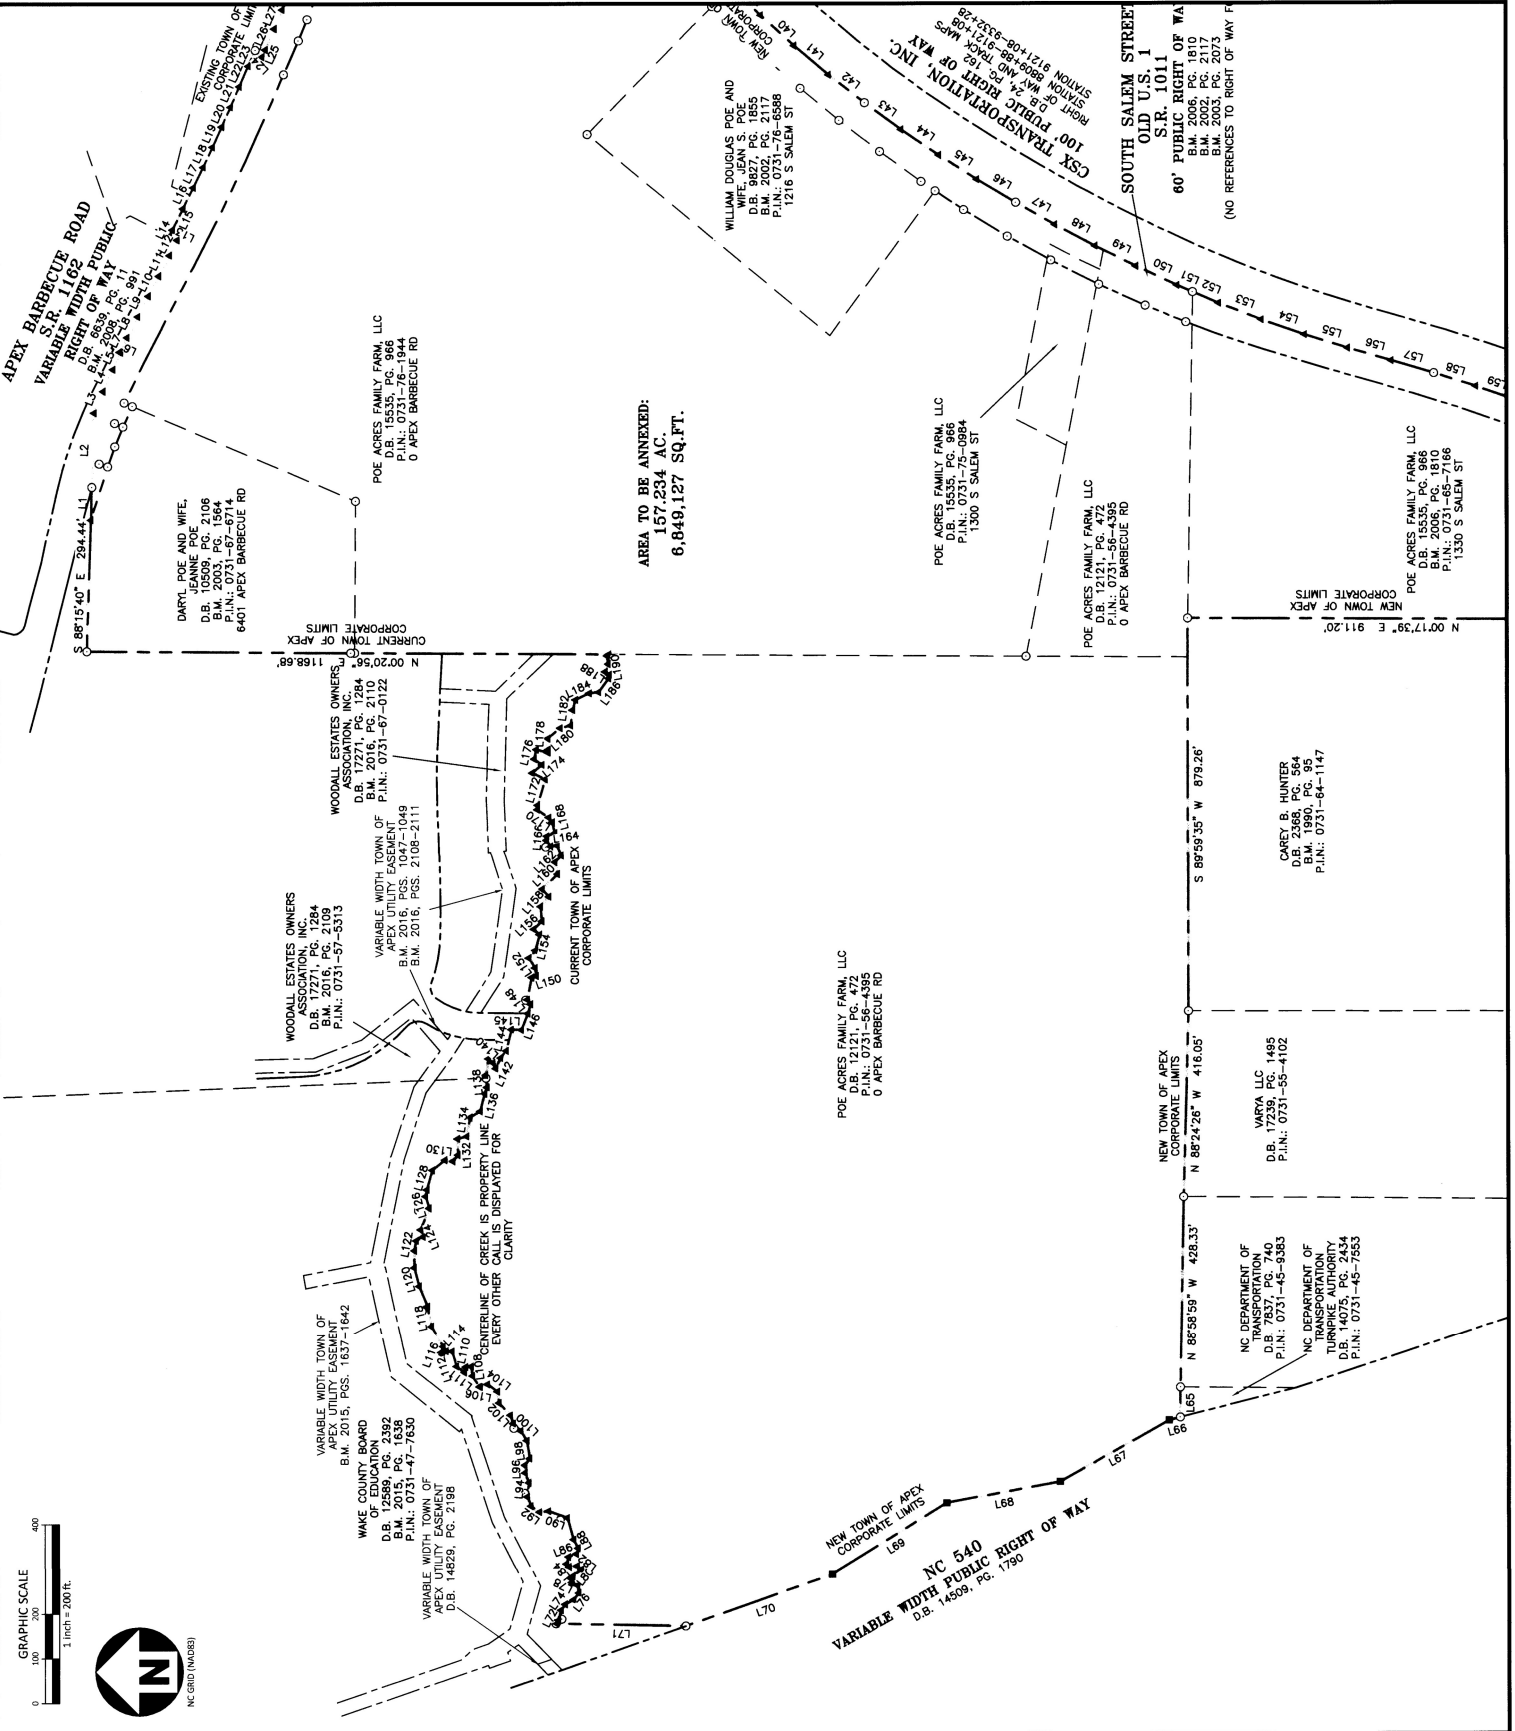

NC GRID (NAD83)



**MCADAMS**  
The John R. McAdams Company, Inc.  
2905 Meridian Parkway  
Durham, NC 27713

phone 919.361.5000  
fax 919.361.2269  
license number: C-02993, C-187  
www.mcadamsco.com


**CLIENT**

LENNAR CAROLINAS, LLC

WHITE OAK TOWNSHIP, WAKE COUNTY, NC

# ANNEXATION PLAT

## DEPOT 499

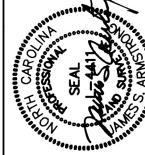

**REVISIONS**

NO. DATE


**PLAN INFORMATION**

PROJECT NO. LEN-19090  
FILENAME LEN19090-F1  
CHECKED BY JSA  
DRAWN BY TAM  
SCALE 1"=200'  
DATE 11-19-2020

**SHEET**

**SHEET TITLE**

# 3-3

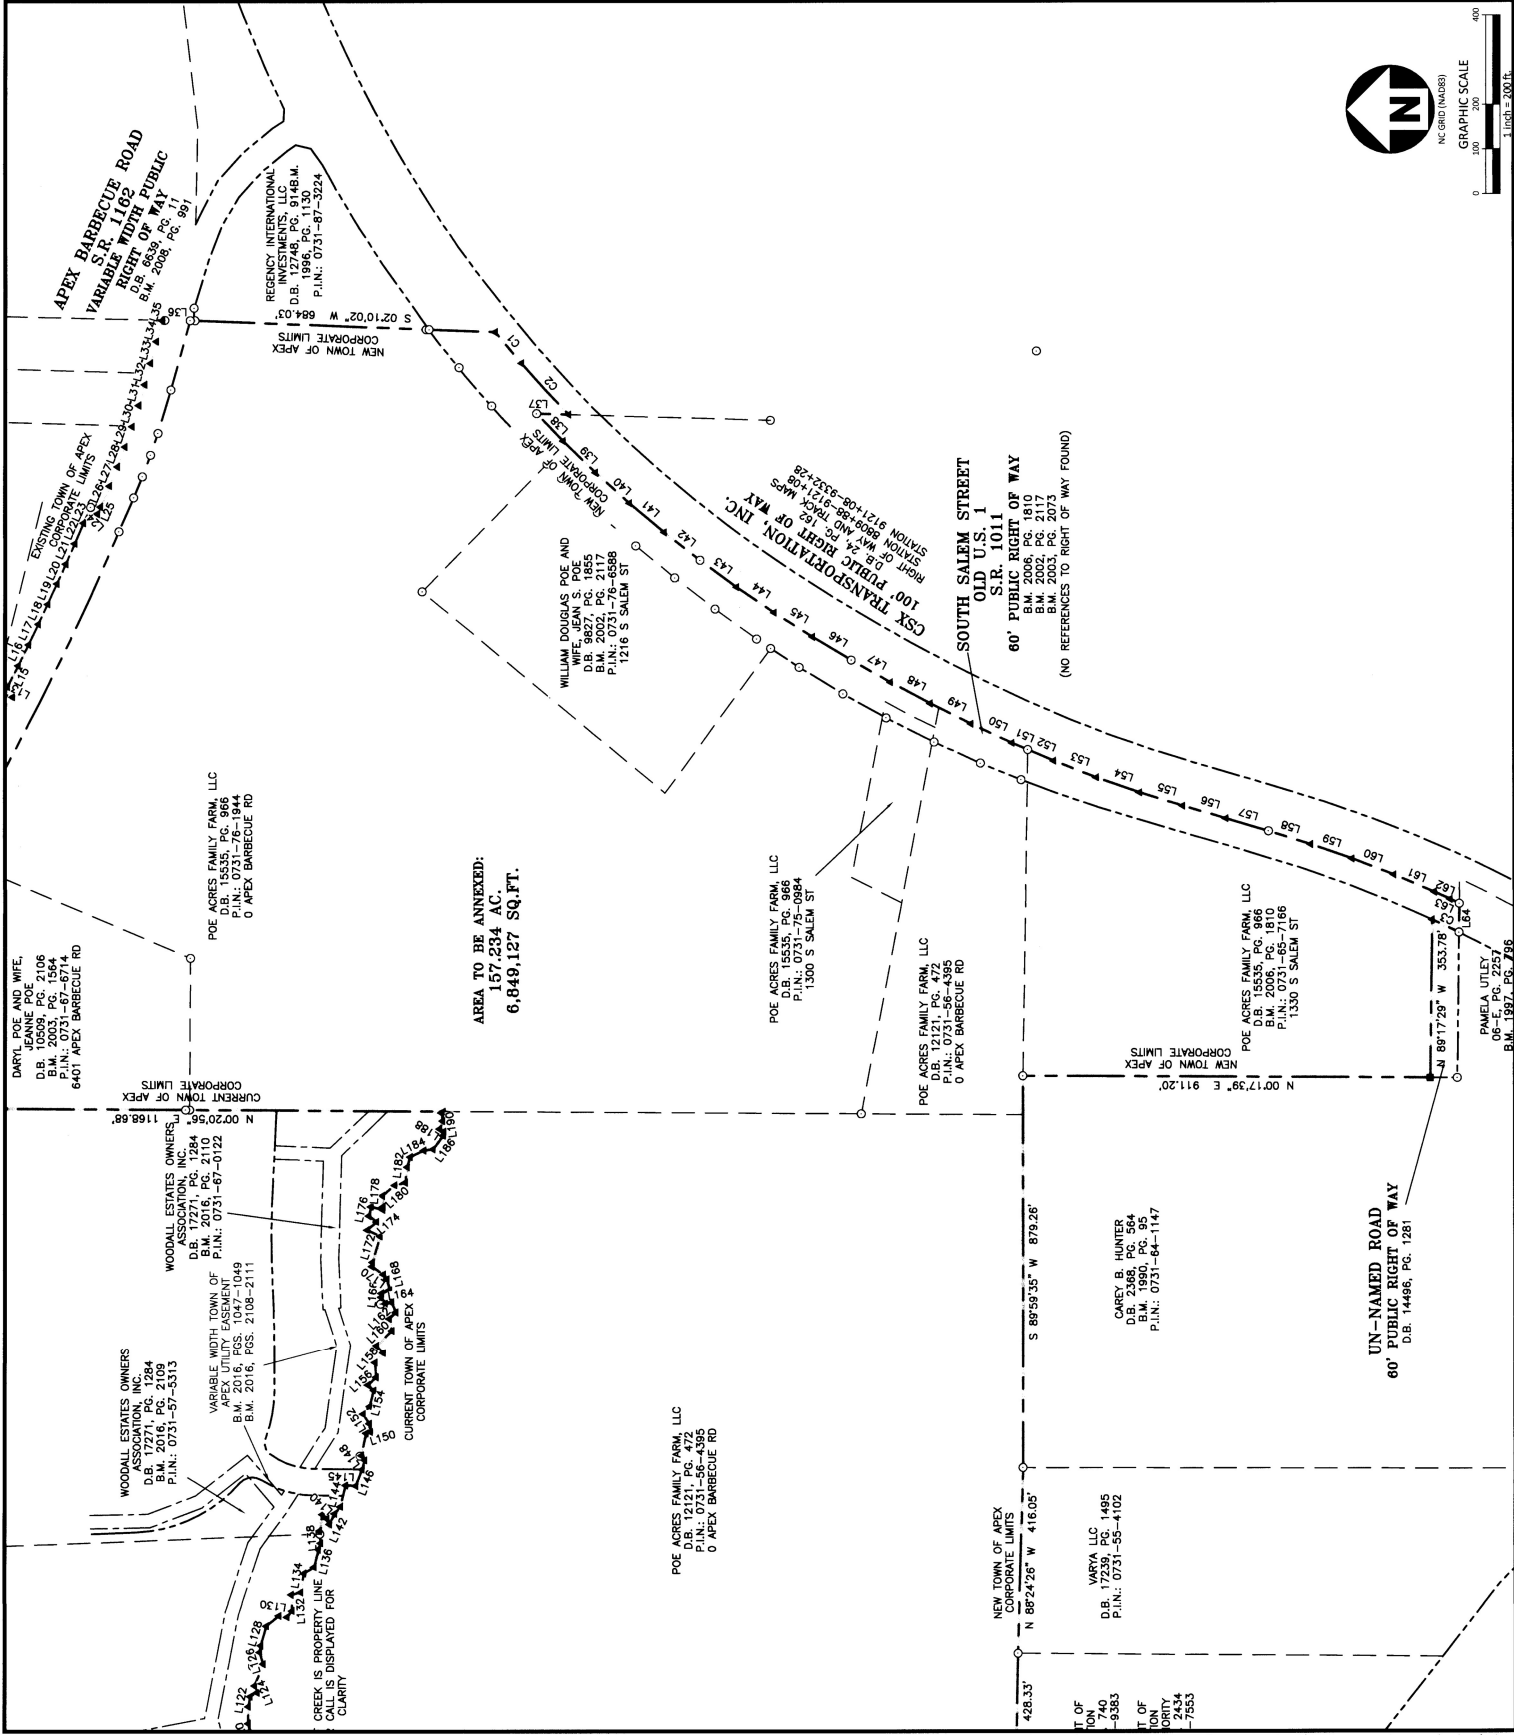



[Home](#)

## Wake County Real Estate Data Account Summary

[iMaps](#)  
[Tax Bills](#)

Real Estate ID **0055913**

PIN # **0731662438**

Account  
Search

Location Address  
**1330 S SALEM ST**

Property Description  
**POE ACRES FAMILY FARMS LLC PROP**

[Pin/Parcel History](#) [Search Results](#) [New Search](#)



**NORTH CAROLINA** [Account](#) | [Buildings](#) | [Land](#) | [Deeds](#) | [Notes](#) | [Sales](#) | [Photos](#) | [Tax Bill](#) | [Map](#)

<b>Property Owner</b> <b>HARP-BARR LLC</b> <b>MEMPHIS &amp; MADDOX LLC</b> (Use the <a href="#">Deeds</a> link to view any additional owners)	<b>Owner's Mailing Address</b> <b>1216 S SALEM ST</b> <b>APEX NC 27502-7243</b>	<b>Property Location Address</b> <b>1330 S SALEM ST</b> <b>APEX NC 27502-7245</b>
<b>Administrative Data</b> Old Map # <b>646--</b> Map/Scale <b>0731 11</b> VCS <b>20AP900</b> City Fire District <b>23</b> Township <b>WHITE OAK</b> Land Class <b>AGR-FARM</b> ETJ <b>AP</b> Spec Dist(s) Zoning <b>RA</b> History ID 1 History ID 2 Acreage <b>138.64</b> Permit Date Permit #	<b>Transfer Information</b> Deed Date <b>12/17/2020</b> Book & Page <b>18244 2083</b> Revenue Stamps Pkg Sale Date Pkg Sale Price Land Sale Date Land Sale Price  <b>Improvement Summary</b> Total Units <b>1</b> Recycle Units <b>1</b> Apt/SC Sqft Heated Area <b>1,834</b>	<b>Assessed Value</b> Land Value Assessed <b>\$9,245,313</b> Bldg. Value Assessed <b>\$125,630</b>  Tax Relief  Land Use Value <b>\$153,911</b> Use Value Deferment <b>\$9,091,402</b> Historic Deferment Total Deferred Value <b>\$9,091,402</b>  Use/Hist/Tax Relief Assessed <b>\$279,541</b> Total Value Assessed* <b>\$9,370,943</b>

\*Wake County assessed building and land values reflect the market value as of January 1, 2020, which is the date of the last county-wide revaluation. Any inflation, deflation or other economic changes occurring after this date does not affect the assessed value of the property and cannot be lawfully considered when reviewing the value for adjustment.

The January 1, 2020 values will remain in effect until the next county-wide revaluation. Until that time, any real estate accounts created or new construction built is assessed according to the 2020 Schedule of Values.

**For questions regarding the information displayed on this site, please contact the Department of Tax Administration at [Taxhelp@wakegov.com](mailto:Taxhelp@wakegov.com) or call 919-856-5400.**



[Home](#)

# Wake County Real Estate Data Account Summary

[iMaps](#)  
[Tax Bills](#)

Real Estate ID **0055927**

PIN # **0731766588**

Account Search

Location Address  
**1216 S SALEM ST**

Property Description  
**RCMB WM BLD JEAN BM2002-02117**

[Pin/Parcel History](#) [Search Results](#) [New Search](#)



[NORTH CAROLINA](#) [Account](#) | [Buildings](#) | [Land](#) | [Deeds](#) | [Notes](#) | [Sales](#) | [Photos](#) | [Tax Bill](#) | [Map](#)

Property Owner <b>POE, WILLIAM DOUGLAS &amp; JEAN S</b> <a href="#">(Use the Deeds link to view any additional owners)</a>	Owner's Mailing Address <b>1216 S SALEM ST</b> <b>APEX NC 27502-7243</b>	Property Location Address <b>1216 S SALEM ST</b> <b>APEX NC 27502-7243</b>
---	--------------------------------------------------------------------------------	----------------------------------------------------------------------------------

Administrative Data	Transfer Information	Assessed Value
Old Map # <b>647-00000-0009</b>	Deed Date <b>12/31/2002</b>	Land Value Assessed <b>\$509,500</b>
Map/Scale <b>0731 12</b>	Book & Page <b>09827 1855</b>	Bldg. Value Assessed <b>\$118,612</b>
VCS <b>20AP900</b>	Revenue Stamps	Tax Relief
City	Pkg Sale Date <b>10/6/1983</b>	Land Use Value
Fire District <b>23</b>	Pkg Sale Price	Use Value Deferment
Township <b>WHITE OAK</b>	Land Sale Date	Historic Deferment
Land Class <b>R-&lt;10-HS</b>	Land Sale Price	Total Deferred Value
ETJ <b>AP</b>	<b>Improvement Summary</b>	Use/Hist/Tax Relief Assessed
Spec Dist(s)	Total Units <b>1</b>	Total Value Assessed* <b>\$628,112</b>
Zoning <b>RA</b>	Recycle Units <b>1</b>	
History ID 1	Apt/SC Sqft	
History ID 2	Heated Area <b>1,667</b>	
Acreage <b>6.06</b>		
Permit Date		
Permit #		

\*Wake County assessed building and land values reflect the market value as of January 1, 2020, which is the date of the last county-wide revaluation. Any inflation, deflation or other economic changes occurring after this date does not affect the assessed value of the property and cannot be lawfully considered when reviewing the value for adjustment.

The January 1, 2020 values will remain in effect until the next county-wide revaluation. Until that time, any real estate accounts created or new construction built is assessed according to the 2020 Schedule of Values.

For questions regarding the information displayed on this site, please contact the Department of Tax Administration at [Taxhelp@wakegov.com](mailto:Taxhelp@wakegov.com) or call 919-856-5400.





[Home](#)

# Wake County Real Estate Data Account Summary

[iMaps](#)  
[Tax Bills](#)

Real Estate ID **0288728**

PIN # **0731676714**

Location Address

**6401 APEX BARBECUE RD**

Property Description

**LO1 PROP KATHERINE MAYNARD POE 03-1564**

Account Search



[Pin/Parcel History](#) [Search Results](#) [New Search](#)

[NORTH CAROLINA](#) [Account](#) | [Buildings](#) | [Land](#) | [Deeds](#) | [Notes](#) | [Sales](#) | [Photos](#) | [Tax Bill](#) | [Map](#)

Property Owner <b>POE, DARYL &amp; JEANNE</b> <a href="#">(Use the Deeds link to view any additional owners)</a>	Owner's Mailing Address <b>6401 APEX BARBECUE RD APEX NC 27502-7772</b>	Property Location Address <b>6401 APEX BARBECUE RD APEX NC 27502-7772</b>
---	--------------------------------------------------------------------------------	----------------------------------------------------------------------------------

Administrative Data	Transfer Information	Assessed Value
Old Map # <b>647-00000-0000</b>	Deed Date <b>10/24/2003</b>	Land Value Assessed <b>\$433,000</b>
Map/Scale <b>0731 11</b>	Book & Page <b>10509 2106</b>	Bldg. Value Assessed <b>\$187,670</b>
VCS <b>20AP900</b>	Revenue Stamps	Tax Relief
City	Pkg Sale Date	Land Use Value
Fire District <b>23</b>	Pkg Sale Price	Use Value Deferment
Township <b>WHITE OAK</b>	Land Sale Date	Historic Deferment
Land Class <b>R-&lt;10-HS</b>	Land Sale Price	Total Deferred Value
ETJ <b>AP</b>		
Spec Dist(s)	<b>Improvement Summary</b>	
Zoning <b>RA</b>	Total Units <b>1</b>	Use/Hist/Tax Relief
History ID 1	Recycle Units <b>1</b>	Assessed
History ID 2	Apt/SC Sqft	Total Value Assessed* <b>\$620,670</b>
Acreage <b>6.05</b>	Heated Area <b>1,578</b>	
Permit Date <b>11/10/2003</b>		
Permit # <b>0000002146</b>		

\*Wake County assessed building and land values reflect the market value as of January 1, 2020, which is the date of the last county-wide revaluation. Any inflation, deflation or other economic changes occurring after this date does not affect the assessed value of the property and cannot be lawfully considered when reviewing the value for adjustment.

The January 1, 2020 values will remain in effect until the next county-wide revaluation. Until that time, any real estate accounts created or new construction built is assessed according to the 2020 Schedule of Values.

For questions regarding the information displayed on this site, please contact the Department of Tax Administration at [Taxhelp@wakegov.com](mailto:Taxhelp@wakegov.com) or call 919-856-5400.



RESOLUTION SETTING DATE OF PUBLIC HEARING  
ON THE QUESTION OF ANNEXATION PURSUANT TO G.S. § 160A-31 AS AMENDED

Annexation Petition #706

HARP-BARR, LLC, Memphis & Maddox, LLC, Sweet Willie, LLC, William Douglas and Jean S. Poe, and Daryl and Jeanne Poe (6401 Apex Barbecue Road, 1216 South Salem Street, and 1330 South Salem Street)

WHEREAS, a petition requesting annexation of the area described herein has been received; and

WHEREAS, the Town Council of Apex, North Carolina has by Resolution directed the Town Clerk to investigate the sufficiency thereof; and

WHEREAS, Certification by the Town Clerk as to the sufficiency of said petition has been made;

NOW, THEREFORE, BE IT RESOLVED by the Town Council of the Town of Apex, North Carolina that:

Section 1. A public hearing on the question of annexation of the area described herein will be held at the Apex Town Hall at 6 o'clock p.m. on the May 11, 2021.

Section 2. The area proposed for annexation is described as attached.

Section 3. Notice of said public hearing shall be published on the Town of Apex Website, [www.apexnc.org](http://www.apexnc.org), Public Notice, at least ten (10) days prior to the date of said public hearing.

This the 27<sup>th</sup> day of April 2021.

---

Jacques K. Gilbert, Mayor

ATTEST:

---

Donna B. Hosch, MMC, NCCMC, Town Clerk

BEGINNING AT AN IRON PIPE IN THE NORTHERN PROPERTY LINE OF THE DARYL POE AND JEANNE POE TRACT; THENCE SOUTH 88°15'40" EAST 294.44 FEET TO A POINT; THENCE SOUTH 88°15'40" EAST 73.53 FEET TO AN IRON PIPE IN THE SOUTHERN RIGHT OF WAY OF APEX BARBEQUE ROAD (VARIABLE WIDTH PUBLIC RIGHT OF WAY); THENCE SOUTH 88°17'21" EAST 166.15 FEET TO A POINT; THENCE SOUTH 66°51'11" EAST 52.41 FEET TO A POINT; THENCE SOUTH 66°15'45" EAST 53.82 FEET TO A POINT; THENCE SOUTH 65°14'19" EAST 41.62 FEET TO A POINT; THENCE NORTH 25°36'46" EAST 2.86 FEET TO A POINT; THENCE SOUTH 63°01'58" EAST 36.23 FEET TO A POINT; THENCE SOUTH 62°43'11" EAST 52.42 FEET TO A POINT; THENCE SOUTH 62°34'50" EAST 52.21 FEET TO A POINT; THENCE SOUTH 62°33'45" EAST 50.32 FEET TO A POINT; THENCE SOUTH 62°31'05" EAST 52.09 FEET TO A POINT; THENCE SOUTH 62°41'02" EAST 38.46 FEET TO A POINT; THENCE NORTH 27°30'20" EAST 20.00 FEET TO A POINT IN THE NORTHERN RIGHT OF WAY OF APEX BARBEQUE ROAD (VARIABLE WITH PUBLIC RIGHT OF WAY); THENCE WITH SAID RIGHT OF WAY SOUTH 63°45'54" EAST 15.27 FEET TO A POINT; THENCE SOUTH 63°11'11" EAST 52.92 FEET TO A POINT; THENCE SOUTH 63°46'38" EAST 52.45 FEET TO A POINT; THENCE SOUTH 64°11'18" EAST 51.01 FEET TO A POINT; THENCE SOUTH 64°51'58" EAST 49.52 FEET TO A POINT; THENCE SOUTH 65°24'55" EAST 50.07 FEET TO A POINT; THENCE SOUTH 66°04'16" EAST 48.34 FEET TO A POINT; THENCE SOUTH 66°24'38" EAST 50.08 FEET TO A POINT; THENCE SOUTH 66°41'38" EAST 50.19 FEET TO A POINT; THENCE SOUTH 66°15'39" EAST 38.64 FEET TO AN IRON PIPE; THENCE LEAVING SAID RIGHT OF WAY SOUTH 45°09'49" WEST 21.52 FEET TO A POINT; THENCE SOUTH 66°29'41" EAST 17.50 FEET TO A POINT; THENCE SOUTH 66°51'15" EAST 51.02 FEET TO A POINT; THENCE SOUTH 67°29'37" EAST 46.49 FEET TO A POINT; THENCE SOUTH 69°10'44" EAST 47.69 FEET TO A POINT; THENCE SOUTH 70°48'55" EAST 47.97 FEET TO A POINT; THENCE SOUTH 72°26'29" EAST 49.98 FEET TO A POINT; THENCE SOUTH 73°56'45" EAST 48.27 FEET TO A POINT; THENCE SOUTH 74°36'34" EAST 49.46 FEET TO A POINT; THENCE SOUTH 74°35'50" EAST 50.79 FEET TO A POINT; THENCE SOUTH 74°07'44" EAST 48.03 FEET TO A POINT; THENCE SOUTH 73°53'30" EAST 1.43 FEET TO A POINT; THENCE SOUTH 00°46'03" WEST 62.04 FEET TO AN IRON PIPE; THENCE SOUTH 02°10'02" WEST 684.03 FEET TO A POINT; THENCE WITH A CURVE TO THE LEFT WITH AN ARC LENGTH OF 91.26 FEET, WITH A RADIUS OF 2927.20 FEET, WITH A CHORD BEARING OF SOUTH 49°51'06" WEST, WITH A CHORD LENGTH OF 91.25 FEET TO A POINT; THENCE WITH A COMPOUND CURVE TO THE LEFT WITH AN ARC LENGTH OF 156.33 FEET, WITH A RADIUS OF 2830.49 FEET, WITH A CHORD BEARING OF SOUTH 47°19'16" WEST, WITH A CHORD LENGTH OF 156.31 FEET TO A POINT; THENCE NORTH 01°41'10" EAST 71.72 FEET TO AN IRON PIPE; THENCE SOUTH 46°03'02" WEST 85.16 FEET TO A POINT; THENCE SOUTH 44°07'53" WEST 101.67 FEET TO A POINT; THENCE SOUTH 42°07'43" WEST 101.98 FEET TO A POINT; THENCE SOUTH 40°06'18" WEST 101.05 FEET TO A POINT; THENCE SOUTH 38°00'20" WEST 102.25 FEET TO AN IRON PIPE; THENCE SOUTH 36°10'22" WEST 101.61 FEET TO A POINT; THENCE SOUTH 34°13'40" WEST 101.88 FEET TO A POINT; THENCE SOUTH 32°20'31" WEST 101.40 FEET TO A POINT; THENCE SOUTH 30°52'45" WEST 101.44 FEET TO AN IRON PIPE; THENCE SOUTH 29°32'30" WEST 100.74 FEET TO A POINT; THENCE SOUTH 28°00'14" WEST 101.56 FEET TO A POINT; THENCE SOUTH 26°31'43" WEST 101.76 FEET TO A POINT; THENCE SOUTH 24°59'56" WEST 101.74 FEET TO A POINT; THENCE SOUTH 23°14'59" WEST 38.23 FEET TO AN IRON PIPE; THENCE SOUTH 23°13'26" WEST 63.12 FEET TO A POINT; THENCE SOUTH 21°18'46" WEST 102.56 FEET TO A POINT; THENCE SOUTH 19°14'15" WEST 102.34 FEET TO A POINT; THENCE SOUTH 17°17'15" WEST 101.06 FEET TO A POINT; THENCE SOUTH 16°16'37" WEST 100.94 FEET TO A POINT; THENCE SOUTH 16°30'48" WEST 99.68 FEET TO AN IRON PIPE; THENCE SOUTH 17°33'06" WEST 98.63 FEET TO A POINT; THENCE SOUTH 19°12'54" WEST 98.15 FEET TO A POINT; THENCE SOUTH 21°07'08" WEST 99.78 FEET TO A POINT; THENCE SOUTH 23°11'04" WEST 97.92 FEET TO A POINT; THENCE SOUTH 24°54'47" WEST 38.40 FEET TO A POINT; THENCE SOUTH 25°36'27" WEST 22.58 FEET TO AN IRON PIPE; THENCE NORTH 89°17'29" WEST 64.48 FEET TO AN IRON PIPE; THENCE WITH A CURVE TO THE LEFT WITH AN ARC LENGTH OF 66.11 FEET, WITH A RADIUS OF 2804.10 FEET, WITH A CHORD BEARING OF NORTH 25°32'13" EAST, WITH A CHORD LENGTH OF 66.11 FEET TO A

POINT; THENCE NORTH 89°17'29" WEST 353.78 FEET TO A CONCRETE MONUMENT; THENCE NORTH 00°17'39" EAST 911.20 FEET TO AN IRON PIPE; THENCE SOUTH 89°59'35" WEST 879.26 FEET TO AN IRON PIPE; THENCE NORTH 88°24'26" WEST 416.05 FEET TO AN IRON PIPE; THENCE NORTH 88°58'59" WEST 428.33 FEET TO AN IRON PIPE; THENCE NORTH 89°42'10" WEST 67.13 FEET TO AN IRON PIPE IN THE EASTERN RIGHT OF WAY OF N.C. HIGHWAY 540 (VARIABLE WIDTH PUBLIC RIGHT OF WAY); THENCE WITH SAID RIGHT OF WAY NORTH 14°10'11" WEST 25.98 FEET TO A CONCRETE MONUMENT; THENCE NORTH 29°27'03" WEST 279.28 FEET TO A CONCRETE MONUMENT; THENCE NORTH 10°30'20" WEST 258.11 FEET TO A CONCRETE MONUMENT; THENCE NORTH 31°49'46" WEST 302.09 FEET TO A CONCRETE MONUMENT; THENCE NORTH 19°25'27" WEST 348.05 FEET TO AN IRON PIPE; THENCE NORTH 01°06'22" EAST 289.07 FEET TO AN IRON PIPE IN THE CENTERLINE OF A CREEK; THENCE WITH SAID CENTERLINE SOUTH 62°05'16" EAST 8.68 FEET TO A POINT; THENCE SOUTH 75°58'33" EAST 23.59 FEET TO A POINT; THENCE SOUTH 54°32'13" EAST 16.14 FEET TO A POINT; THENCE SOUTH 28°27'52" EAST 21.06 FEET TO A POINT; THENCE SOUTH 52°11'00" EAST 19.37 FEET TO A POINT; THENCE NORTH 80°16'49" EAST 16.94 FEET TO A POINT; THENCE NORTH 27°19'34" EAST 14.43 FEET TO A POINT; THENCE NORTH 74°27'19" EAST 9.44 FEET TO A POINT; THENCE SOUTH 50°24'04" EAST 7.19 FEET TO A POINT; THENCE SOUTH 36°21'02" EAST 23.88 FEET TO A POINT; THENCE NORTH 39°19'42" EAST 12.17 FEET TO A POINT; THENCE NORTH 05°51'07" WEST 17.89 FEET TO A POINT; THENCE NORTH 50°03'59" EAST 8.76 FEET TO A POINT; THENCE SOUTH 73°12'41" EAST 16.32 FEET TO A POINT; THENCE SOUTH 21°18'53" EAST 18.47 FEET TO A POINT; THENCE SOUTH 72°13'16" EAST 13.54 FEET TO A POINT; THENCE NORTH 61°51'46" EAST 21.65 FEET TO A POINT; THENCE NORTH 74°00'24" EAST 50.54 FEET TO A POINT; THENCE NORTH 19°57'12" EAST 44.74 FEET TO A POINT; THENCE NORTH 06°03'59" WEST 20.11 FEET TO A POINT; THENCE NORTH 35°44'44" EAST 23.04 FEET TO A POINT; THENCE NORTH 69°35'37" EAST 22.30 FEET TO A POINT; THENCE SOUTH 84°36'00" EAST 31.56 FEET TO A POINT; THENCE NORTH 68°46'46" EAST 23.80 FEET TO A POINT; THENCE NORTH 88°42'18" EAST 17.10 FEET TO A POINT; THENCE SOUTH 54°50'03" EAST 18.40 FEET TO A POINT; THENCE NORTH 80°46'03" EAST 40.56 FEET TO A POINT; THENCE NORTH 58°20'09" EAST 25.29 FEET TO A POINT; THENCE NORTH 44°32'26" EAST 24.34 FEET TO A POINT; THENCE NORTH 71°02'31" EAST 19.10 FEET TO A POINT; THENCE NORTH 47°24'16" EAST 37.55 FEET TO A POINT; THENCE NORTH 81°51'36" EAST 25.80 FEET TO A POINT; THENCE NORTH 36°15'39" EAST 27.41 FEET TO A POINT; THENCE NORTH 20°21'02" WEST 17.38 FEET TO A POINT; THENCE NORTH 11°59'13" EAST 2.08 FEET TO A POINT; THENCE NORTH 58°12'58" EAST 29.12 FEET TO A POINT; THENCE NORTH 82°43'32" EAST 21.16 FEET TO A POINT; THENCE NORTH 05°01'51" WEST 12.48 FEET TO A POINT; THENCE NORTH 77°16'23" WEST 12.42 FEET TO A POINT; THENCE NORTH 37°17'58" EAST 22.50 FEET TO A POINT; THENCE NORTH 73°27'07" EAST 34.86 FEET TO A POINT; THENCE NORTH 03°15'44" EAST 13.46 FEET TO A POINT; THENCE NORTH 45°09'32" WEST 11.24 FEET TO A POINT; THENCE NORTH 53°48'21" EAST 6.23 FEET TO A POINT; THENCE SOUTH 68°53'55" EAST 13.88 FEET TO A POINT; THENCE NORTH 60°34'12" EAST 52.94 FEET TO A POINT; THENCE NORTH 78°46'01" EAST 46.77 FEET TO A POINT; THENCE NORTH 67°46'44" EAST 48.56 FEET TO A POINT; THENCE NORTH 74°58'45" EAST 43.00 FEET TO A POINT; THENCE SOUTH 89°36'23" EAST 38.18 FEET TO A POINT; THENCE SOUTH 79°42'51" EAST 22.68 FEET TO A POINT; THENCE SOUTH 29°26'17" EAST 17.84 FEET TO A POINT; THENCE NORTH 69°48'36" EAST 16.45 FEET TO A POINT; THENCE SOUTH 68°17'51" EAST 51.96 FEET TO A POINT; THENCE NORTH 73°12'05" EAST 27.64 FEET TO A POINT; THENCE SOUTH 79°24'02" EAST 15.42 FEET TO A POINT; THENCE SOUTH 74°12'31" EAST 45.28 FEET TO A POINT; THENCE SOUTH 39°16'28" EAST 36.13 FEET TO A POINT; THENCE SOUTH 08°43'30" WEST 18.30 FEET TO A POINT; THENCE SOUTH 50°53'39" EAST 18.00 FEET TO A POINT; THENCE NORTH 88°17'02" EAST 36.36 FEET TO A POINT; THENCE SOUTH 13°58'03" EAST 21.80 FEET TO A POINT; THENCE SOUTH 81°03'00" EAST 42.96 FEET TO A POINT; THENCE SOUTH 30°57'25" EAST 26.88 FEET TO A POINT; THENCE SOUTH 75°54'58" EAST 40.54 FEET TO A POINT; THENCE SOUTH 70°25'00" EAST 15.28 FEET TO A POINT; THENCE NORTH 84°19'40" EAST 27.52 FEET TO A POINT; THENCE SOUTH 80°36'18" EAST 37.25 FEET

TO A POINT; THENCE SOUTH 42°44'12" WEST 13.86 FEET TO A POINT; THENCE SOUTH 64°51'55" WEST 13.95 FEET TO A POINT; THENCE SOUTH 64°16'15" EAST 26.38 FEET TO A POINT; THENCE SOUTH 51°02'50" EAST 20.28 FEET TO A POINT; THENCE SOUTH 76°30'27" EAST 49.09 FEET TO A POINT; THENCE SOUTH 02°56'27" WEST 22.78 FEET TO A POINT; THENCE SOUTH 68°53'00" EAST 39.44 FEET TO A POINT; THENCE SOUTH 74°05'57" EAST 21.64 FEET TO A POINT; THENCE NORTH 54°46'33" EAST 12.67 FEET TO A POINT; THENCE SOUTH 78°44'03" EAST 50.69 FEET TO A POINT; THENCE SOUTH 17°24'42" EAST 10.77 FEET TO A POINT; THENCE NORTH 81°02'40" EAST 18.57 FEET TO A POINT; THENCE NORTH 57°30'16" EAST 25.96 FEET TO A POINT; THENCE SOUTH 49°12'49" EAST 22.49 FEET TO A POINT; THENCE SOUTH 75°13'50" EAST 36.68 FEET TO A POINT; THENCE NORTH 43°03'04" EAST 18.03 FEET TO A POINT; THENCE SOUTH 43°29'16" EAST 25.33 FEET TO A POINT; THENCE NORTH 84°54'55" EAST 33.14 FEET TO A POINT; THENCE SOUTH 49°52'36" EAST 29.02 FEET TO A POINT; THENCE NORTH 47°30'27" EAST 22.64 FEET TO A POINT; THENCE SOUTH 44°10'50" EAST 48.34 FEET TO A POINT; THENCE NORTH 77°35'58" EAST 27.83 FEET TO A POINT; THENCE SOUTH 44°55'44" EAST 20.62 FEET TO A POINT; THENCE NORTH 67°39'06" EAST 23.64 FEET TO A POINT; THENCE NORTH 09°17'48" WEST 14.71 FEET TO A POINT; THENCE NORTH 56°08'00" EAST 16.99 FEET TO A POINT; THENCE SOUTH 84°08'50" EAST 9.11 FEET TO A POINT; THENCE SOUTH 21°28'59" EAST 19.37 FEET TO A POINT; THENCE NORTH 77°01'03" EAST 25.20 FEET TO A POINT; THENCE NORTH 52°22'39" EAST 13.09 FEET TO A POINT; THENCE NORTH 34°19'37" EAST 31.41 FEET TO A POINT; THENCE SOUTH 83°30'24" EAST 9.86 FEET TO A POINT; THENCE SOUTH 73°18'34" EAST 60.44 FEET TO A POINT; THENCE NORTH 25°37'49" EAST 32.53 FEET TO A POINT; THENCE SOUTH 40°49'03" EAST 28.47 FEET TO A POINT; THENCE NORTH 36°58'17" EAST 21.69 FEET TO A POINT; THENCE SOUTH 76°44'46" EAST 21.44 FEET TO A POINT; THENCE SOUTH 14°26'49" WEST 27.21 FEET TO A POINT; THENCE SOUTH 86°41'52" EAST 6.78 FEET TO A POINT; THENCE NORTH 87°14'33" EAST 24.64 FEET TO A POINT; THENCE SOUTH 40°22'08" EAST 36.29 FEET TO A POINT; THENCE SOUTH 13°37'04" EAST 24.06 FEET TO A POINT; THENCE SOUTH 82°58'59" EAST 35.03 FEET TO A POINT; THENCE SOUTH 73°33'17" EAST 23.68 FEET TO A POINT; THENCE SOUTH 25°37'21" EAST 34.01 FEET TO A POINT; THENCE SOUTH 06°57'32" EAST 21.00 FEET TO A POINT; THENCE SOUTH 53°23'42" EAST 38.38 FEET TO A POINT; THENCE SOUTH 83°14'09" EAST 8.53 FEET TO A POINT; THENCE NORTH 33°23'35" EAST 11.26 FEET TO A POINT; THENCE SOUTH 68°50'30" EAST 18.96 FEET TO A POINT; THENCE NORTH 81°37'03" EAST 18.18 FEET TO A POINT; THENCE SOUTH 39°21'14" EAST 5.22 FEET TO A POINT; THENCE LEAVING THE CENTERLIN OF SAID CREEK NORTH 00°20'56" EAST 1168.68 FEET TO THE POINT AND PLACE OF BEGINNING CONTAINING 6,849,127 SQUARE FEET, 157.234 ACRES AND BEING THE SAME AREA AS SHOWN ON THE PLAT BY THE JOHN R MCADAMS COMPANY TITLED ANNEXATION MAP OF DEPOT 499 DATED NOVEMBER 19<sup>TH</sup>, 2020.