


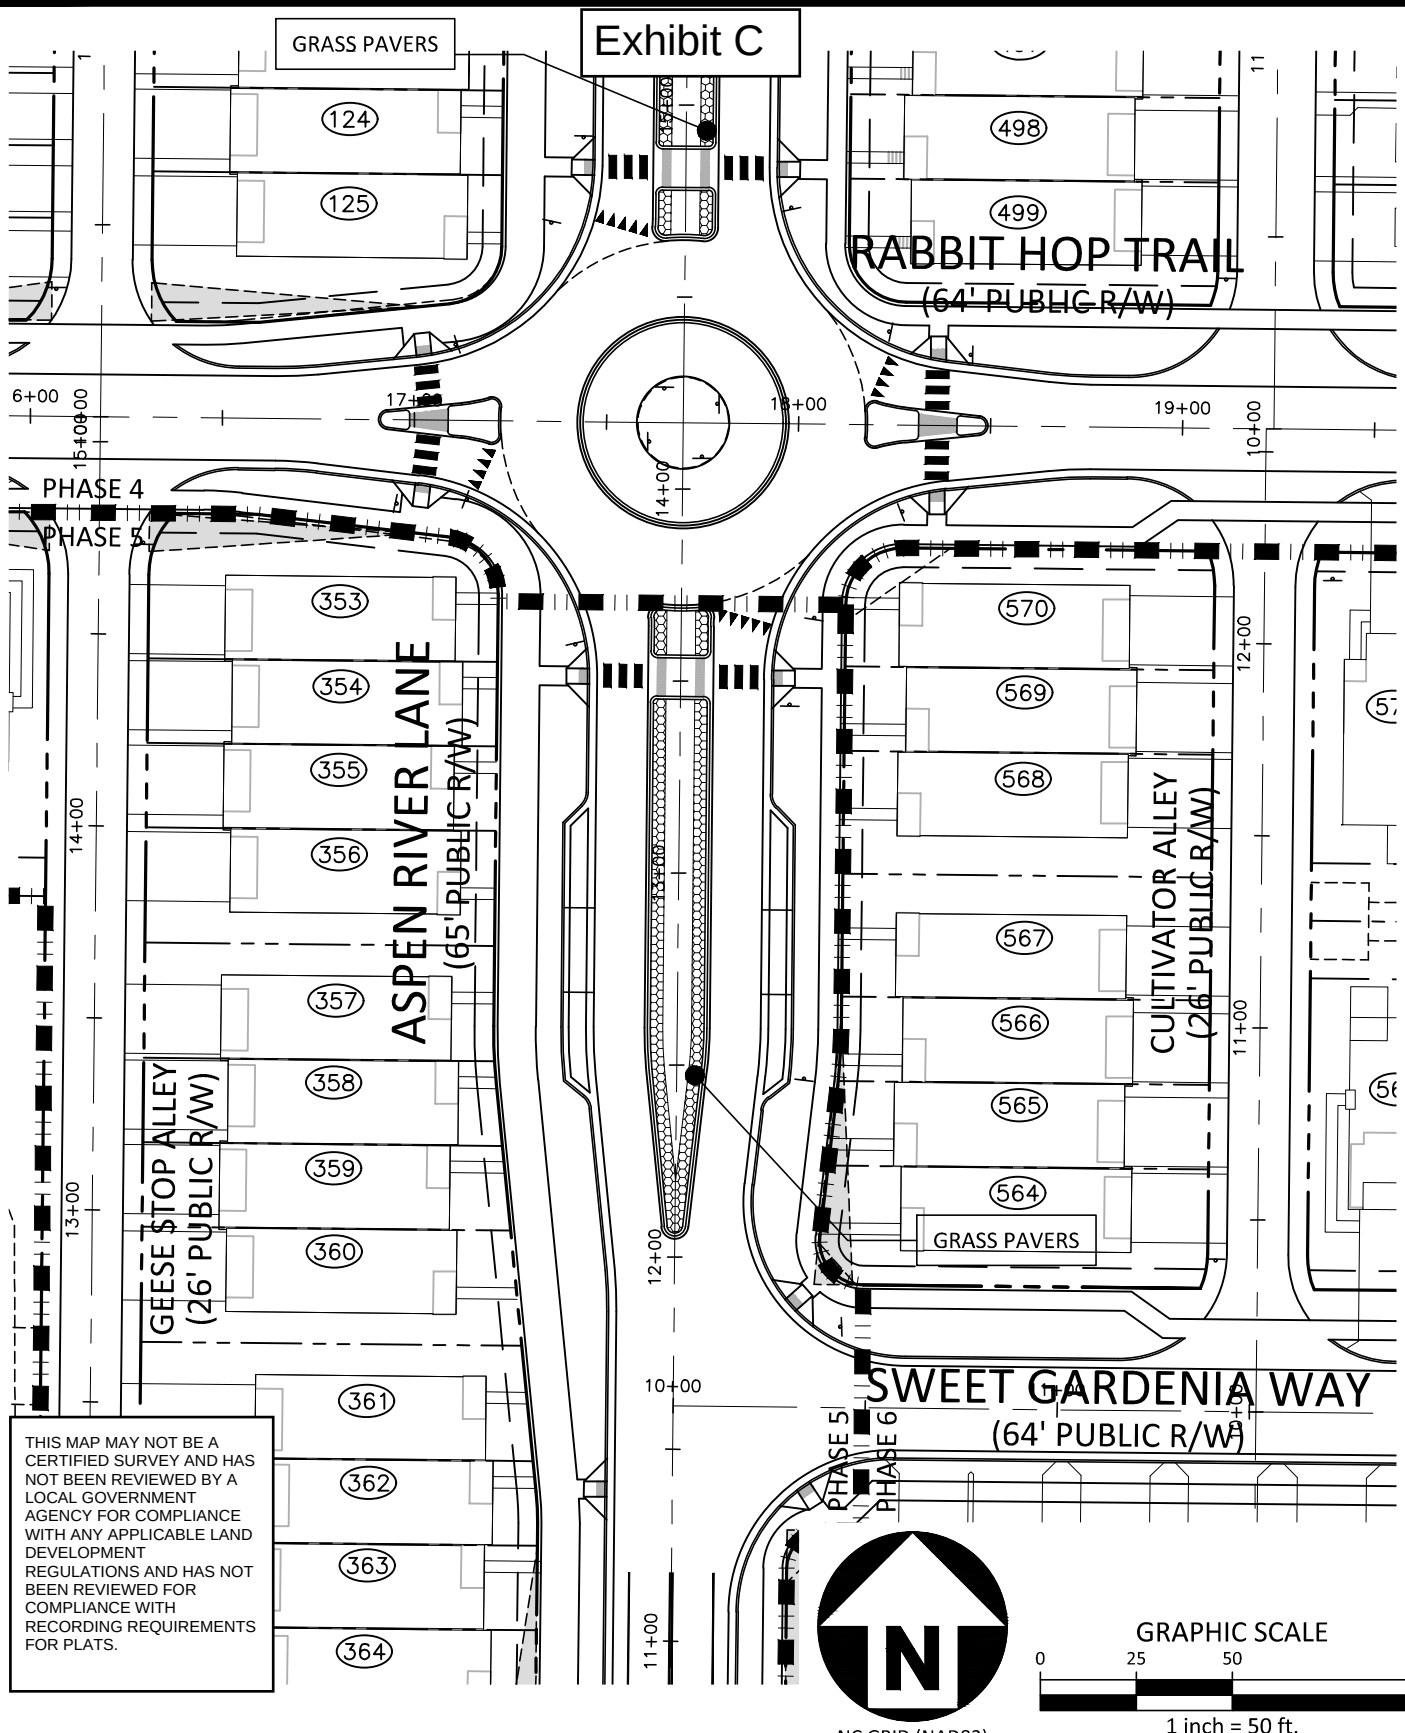

X:\Projects\LEN\LEN-19090\04-Production\Engineering\Exhibits\Grass Pavers\LEN-19090-E1.dwg, 6/13/2025 10:11:27 AM, Kevin Hughes

The John R. McAdams Company, Inc.
621 Hillsborough Street
Suite 500
Raleigh, NC 27603

phone 919. 361. 5000
fax 919. 361. 2269
license number: C-0293, C-187

www.mcadamsco.com

DEPOT 499
GRASS PAVERS
0 APEX BARBEQUE ROAD
APEX, NORTH CAROLINA, 27502

PLAN INFORMATION

PROJECT NO.	LEN-19090
FILENAME	LEN19090-E1
CHECKED BY	NDW
DRAWN BY	KWH
SCALE	1"=50'
DATE	06. 13. 2025