


TIP PROJECT: EB-6021


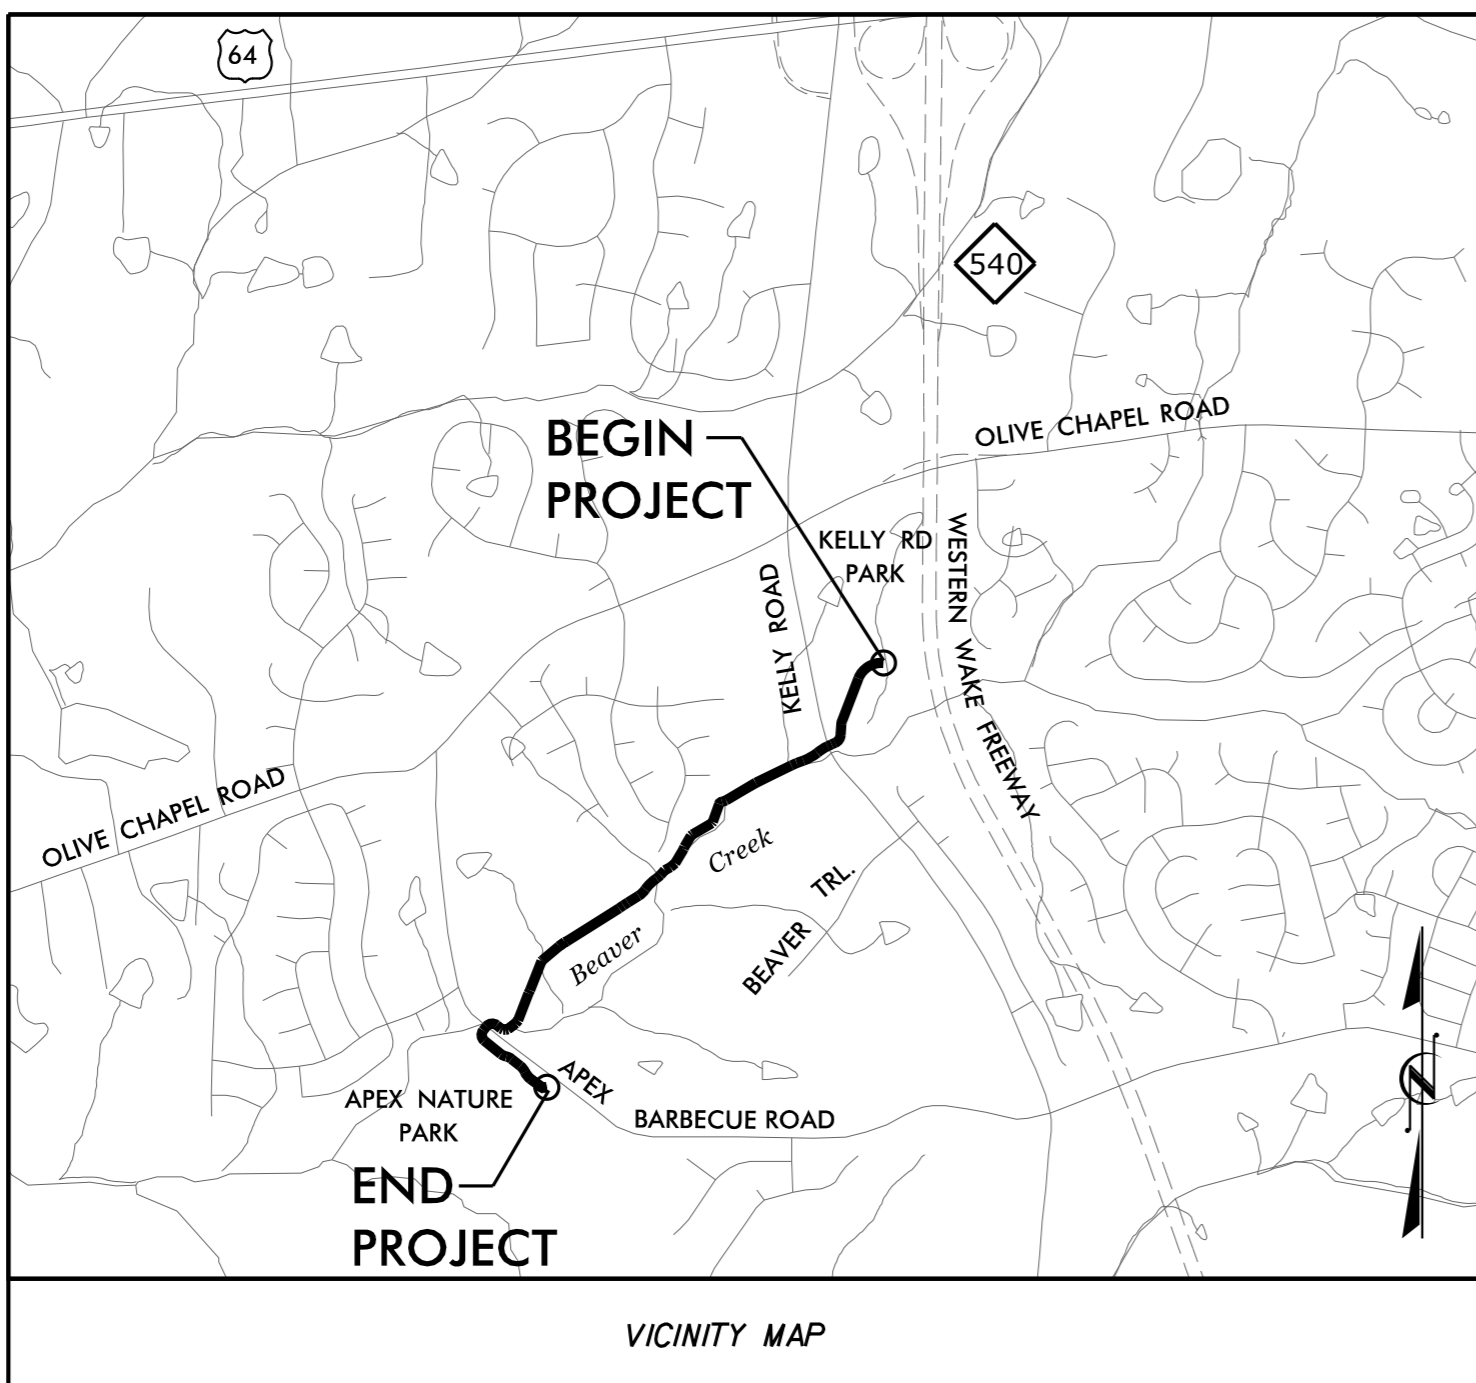


TOWN OF APEX

BEAVER CREEK GREENWAY EXTENSION PHASES 1, 2 & 1A

FROM KELLY ROAD PARK TO APEX NATURE PARK

CONSTRUCTION PLAN

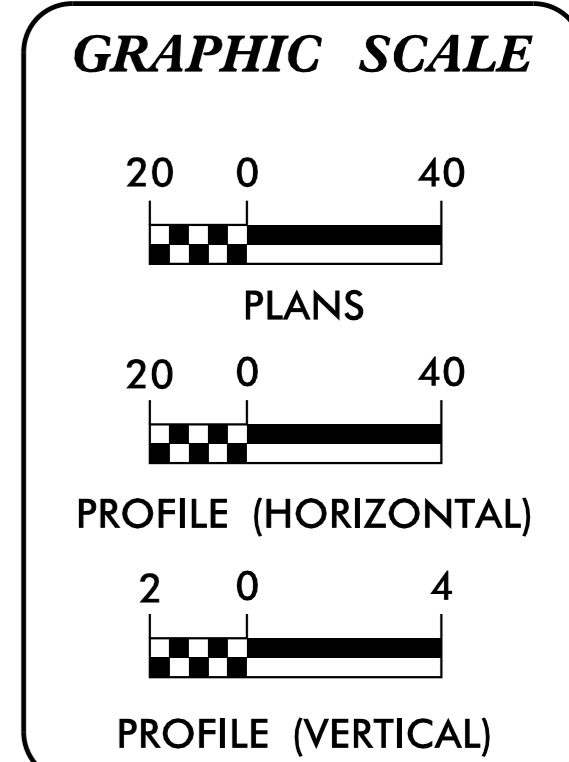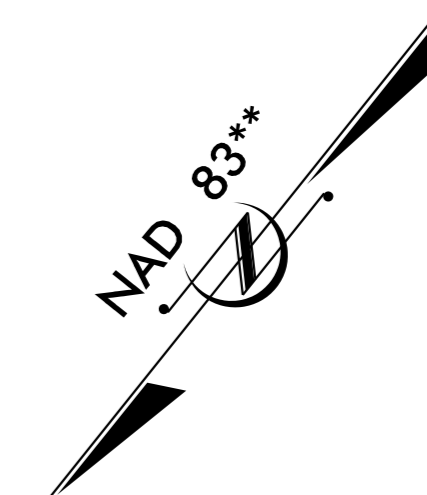

JACQUES GILBERT
MAYOR

CATHERINE CROSBY
TOWN MANAGER

BUILDING INSPECTIONS TOWN OF APEX CERTIFICATION

This drawing has been reviewed by the Town of Apex Building Inspections Department, and to the best of my knowledge and belief, conforms to the requirements established within the Town's Code of Ordinances and the North Carolina State Building Codes. However, this signature does not constitute a variance from any requirements contained in any federal, state, or local code, law, specification, rule or ordinance. The developer/engineer/contractor is solely responsible for meeting all applicable requirements.

By: Approved sewans 09/15/2021 2:38:56 PM Date: _____

PUBLIC WORKS TRANSPORTATION TOWN OF APEX CERTIFICATION

This drawing has been reviewed by the Town of Apex, and to the best of my knowledge and belief, provides an acceptable transportation system with consideration for the elements contained within the Transportation Plan conforming to the requirements established in the Standard Specifications of the Town of Apex. However, this signature does not constitute a variance from any requirements contained in any federal, state, or local code, law, specification, rule or ordinance. The developer/engineer/contractor is solely responsible for meeting all applicable requirements.

By: Approved rahan 09/20/2021 7:08:19 PM Date: _____

ELECTRIC TOWN OF APEX CERTIFICATION

This drawing has been reviewed by the Town of Apex Electric Department, and to the best of my knowledge and belief, conforms to the requirements established in the Standard Specifications and Construction Details and the Unified Development Ordinance of the Town of Apex. However, this signature does not constitute a variance from any requirements contained in any federal, state, or local code, law, specification, rule or ordinance. The developer / engineer / contractor is solely responsible for meeting all applicable requirements.

By: Approved rambh 09/08/2021 1:04:19 PM Date: _____

WATER RESOURCES SOIL EROSION & SEDIMENTATION CONTROL TOWN OF APEX CERTIFICATION

This drawing has been reviewed by the Town of Apex, and to the best of my knowledge and belief, conforms to the requirements established in the Soil Erosion and Sedimentation Control Ordinance of the Town of Apex. However, this signature does not constitute a variance from any requirements contained in any federal, state, or local code, law, specification, rule or ordinance. The developer/engineer/contractor is solely responsible for meeting all applicable requirements.

This signature does not constitute plan approval, only plan requirements. A separate letter of plan approval will be mailed to the financially responsible person at a later date according to the construction sequence.

By: **N / A** Date: _____

FIRE DEPARTMENT TOWN OF APEX CERTIFICATION

This drawing has been reviewed by the Town of Apex Fire Department, and to the best of my knowledge and belief, conforms to the requirements established within the Town's Standard Specifications, Fire Protection Ordinances, and the North Carolina International Fire Code. However, this signature does not constitute a variance from any requirements contained in any federal, state, or local code, law, specification, rule or ordinance. The developer/engineer/contractor is solely responsible for meeting all applicable requirements.

By: Approved slu@apex 09/08/2021 5:41:05 PM Date: _____

WATER RESOURCES STORMWATER ENGINEERING TOWN OF APEX CERTIFICATION

This drawing has been reviewed by the Town of Apex Water Resources Stormwater & Utility Engineering Division and to the best of my knowledge and belief, conforms to the requirements established in the Standard Specifications and Construction Details and the Unified Development Ordinance of the Town of Apex. However, this signature does not constitute a variance from any requirements contained in any federal, state, or local code, law, specification, rule or ordinance. The developer/engineer/contractor is solely responsible for meeting all applicable requirements. This signature serves as the stormwater permit for this project.

By: Approved slu@apex 09/15/2021 2:56:16 PM Date: _____


END GREENWAY
-G1A- STA 27+01.24 (PHASE 1A)

BEGIN TIP PROJECT EB-6021
-G1A- STA 19+36.71 (PHASE 1A)

BEGIN GREENWAY
-G2- STA 22+20.00 (PHASE 1)

-G2- STA 50+08 (PHASE 1) =
-G3- STA 50+08 (PHASE 2)

END TIP PROJECT EB-6021
-G3- STA 69+23.79 (PHASE 2)

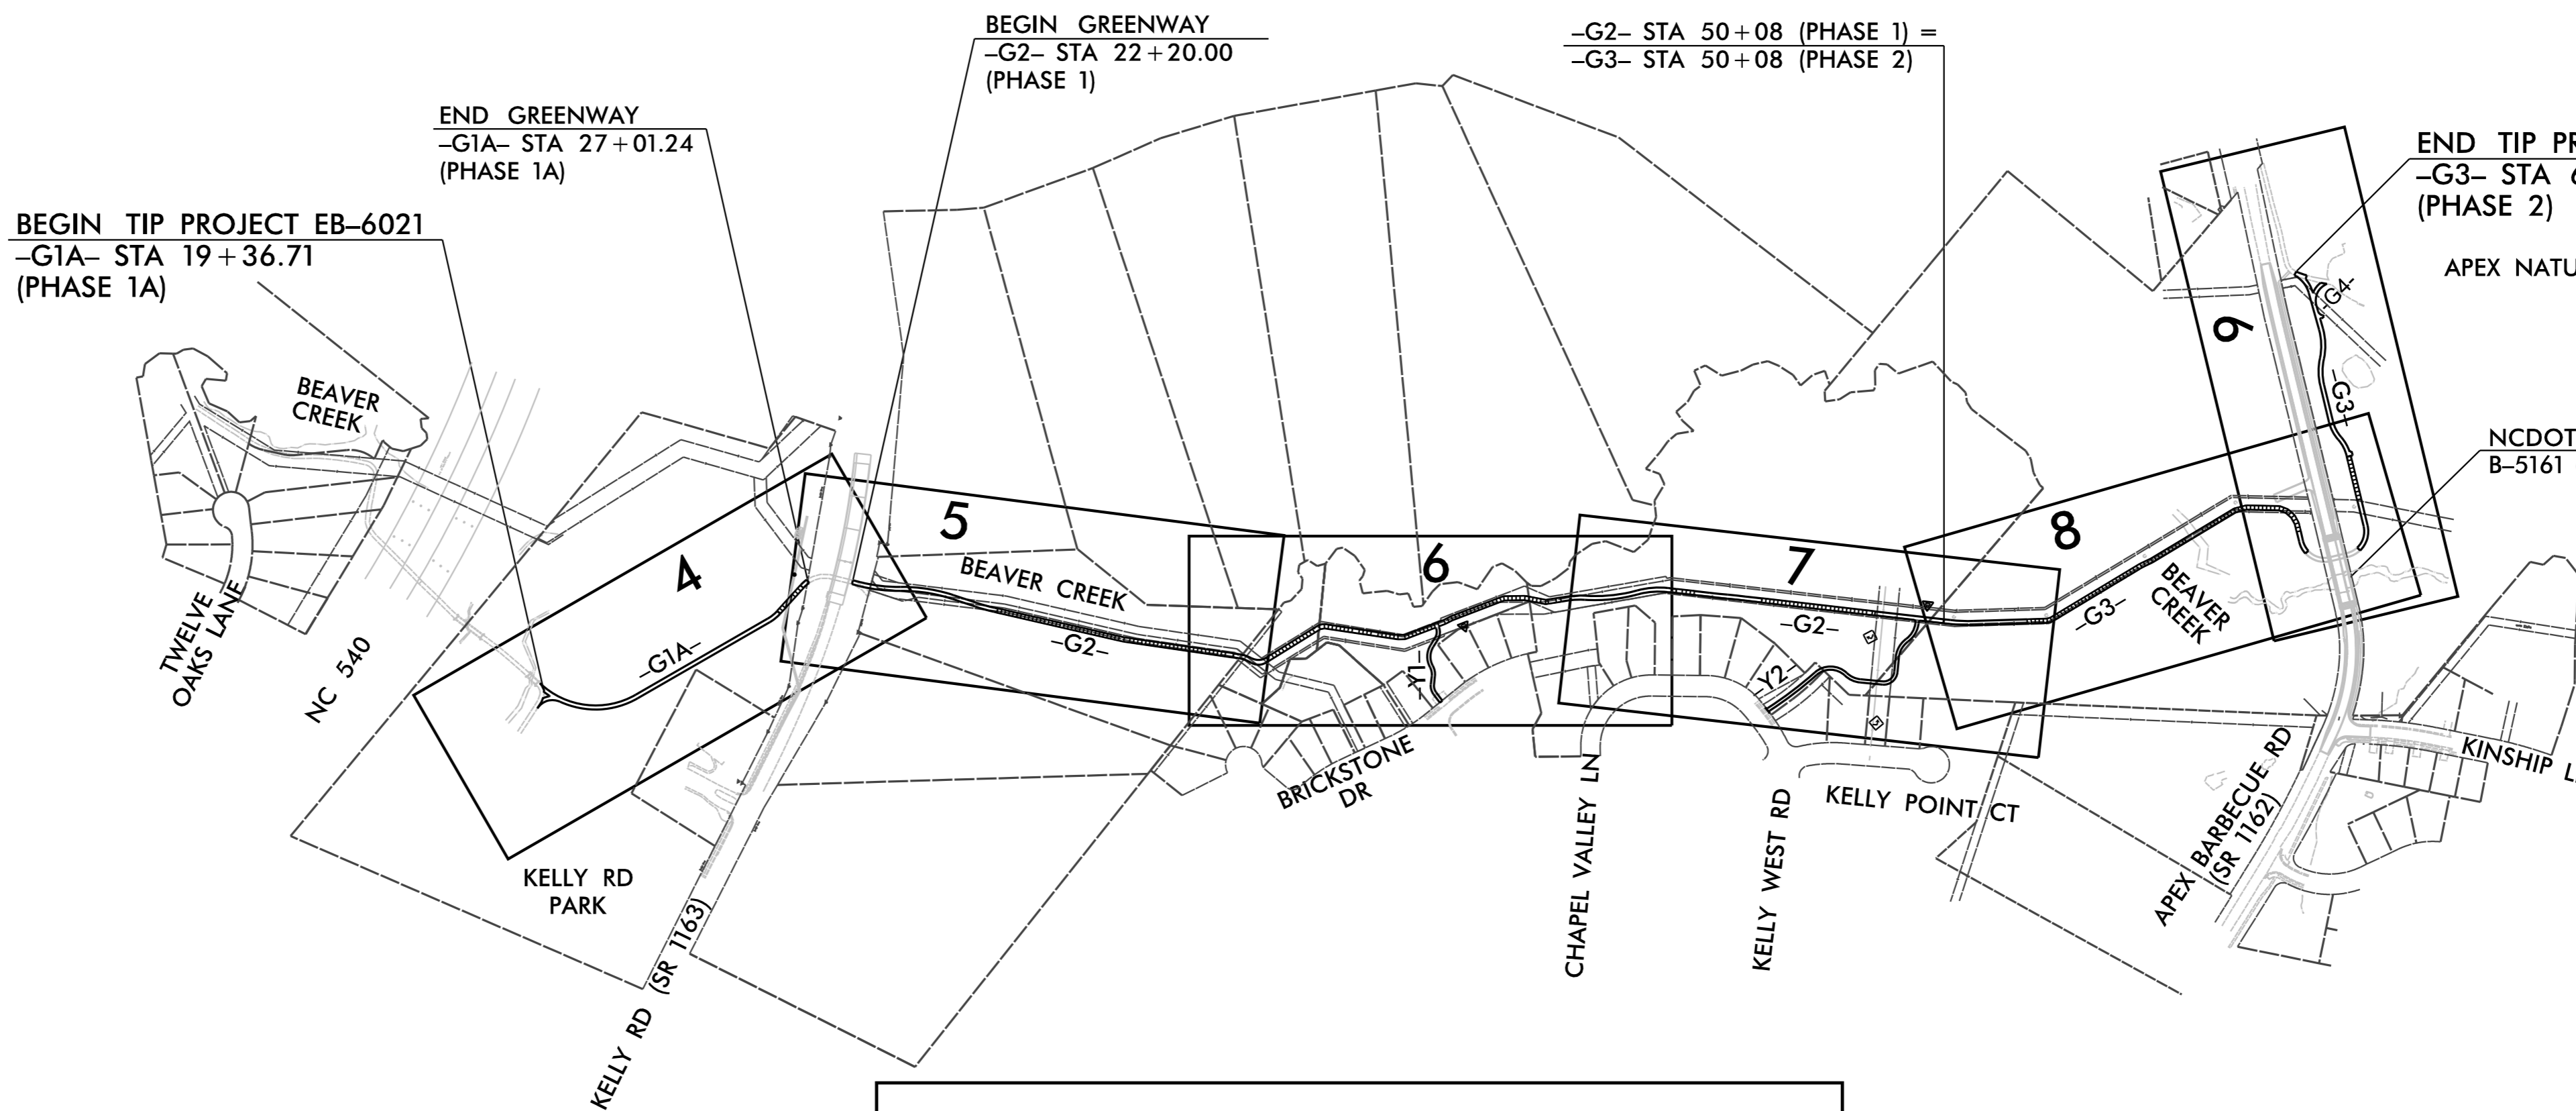

LINEAR PROJECT STORMWATER MANAGEMENT NOTE
THIS PROJECT MEETS THE SPIRIT AND INTENT OF SECTION E-5 OF THE NORTH CAROLINA DIVISION OF ENVIRONMENTAL QUALITY (DEQ) STORMWATER DESIGN MANUAL FOR LINEAR TRANSPORTATION PROJECTS. THE TOWN OF APEX IS THE OWNER AND DEVELOPER OF THIS GREENWAY SYSTEM THAT IS NOT PART OF A LARGER COMMON PLAN OF DEVELOPMENT. THE GREENWAY IS BEING CONSTRUCTED WITHIN AN EXISTING GREENWAY EASEMENT CORRIDOR AND ON TOWN OF APEX OWNED PROPERTY FOR THE PURPOSE OF PROVIDING A LINEAR PEDESTRIAN CORRIDOR FOR PUBLIC BENEFIT AS PART OF THE WAKE COUNTY GREENWAY PLAN.

PARKS, RECREATION, AND CULTURAL RESOURCES TOWN OF APEX CERTIFICATION

These plans have been reviewed by the Town of Apex, and to the best of my knowledge and belief, conform to representations made by the developer to myself and the Parks, Recreation, and Cultural Resource Advisory Commission consistent with the projects requirements for public Parks and Recreation, either in total or in part, as outlined in Section 7.3 of the Town's Unified Development Ordinance and Article IV, Section 19 of the Town Code. However, this signature does not constitute a variance from any requirements contained in any federal, state, or local code, law, specification, rule or ordinance. The developer / engineer / contractor is solely responsible for meeting all applicable requirements.

By: Approved awh@apex 09/08/2021 12:10:10 PM Date: _____

WATER RESOURCES UTILITY ENGINEERING TOWN OF APEX CERTIFICATION

This drawing has been reviewed by the Town of Apex Water Resources Department, and to the best of my knowledge and belief, conforms to the requirements established in the Standard Specifications and Construction Details of the Town of Apex. However, this signature does not constitute a variance from any requirements contained in any federal, state, or local code, law, specification, rule or ordinance. The developer/engineer/contractor is solely responsible for meeting all applicable requirements.

By: Approved slu@apex 09/15/2021 12:50:01 PM Date: _____

PLANNING/ZONING TOWN OF APEX CERTIFICATION

This construction drawing has been reviewed by the Town of Apex Planning Department, and to the best of my knowledge and belief, conforms to the requirements established in the Standard Specifications and Construction Details of the Town of Apex. However, this signature does not constitute a variance from any requirements of the originally approved Subdivision or Site Plan cited above, or any federal, state, or local code, law, specification, rule, guideline, or ordinance. It is the sole responsibility of the owner/developer, or any of his agents or contract professionals to ensure that this construction plan meets all the aforementioned requirements.

By: Date: _____

PROPOSED PUBLIC INFRASTRUCTURE	
WATER LINES	N/A
SEWER LINES	N/A
PUBLIC STREETS	N/A
CURB & GUTTER	N/A
STORM DRAIN	N/A
SIDEWALK/GREENWAYS	6,190 LF

OWNER:
TOWN OF APEX
PARKS, RECREATION AND CULTURAL RESOURCES
53 HUNTER STREET
APEX, NC 27502
ANGELA REINCKE
919.372.7468
angela.reincke@apexnc.org

ENGINEER:
KIMLEY-HORN AND ASSOCIATES, INC.
421 FAYETTEVILLE STREET, SUITE 600
RALEIGH, NC 27601
JEFFREY W. MOORE, P.E.
919.677.2000
jeff.moore@kimley-horn.com

SURVEYOR*:
THE WOOTEN COMPANY
120 NORTH BOYLAN AVE.
RALEIGH, NC 27603
TIMOTHY R. INGOLD, PLS, CFS
919.828.0531
tingold@thewootencompany.com

*NCDOT SURVEY FROM B-5161
WAS USED IN CONJUNCTION
**SEE PLANS FOR VERTICAL DATUM

PREPARED IN THE OFFICE OF:

Kimley»Horn

NC LICENSE #F-0102
421 FAYETTEVILLE STREET, SUITE 600
RALEIGH, NORTH CAROLINA 27601
PHONE: (919) 677-2000

© 2019