


Widening For TURN LANES w/ SIGNAL UPGRADES

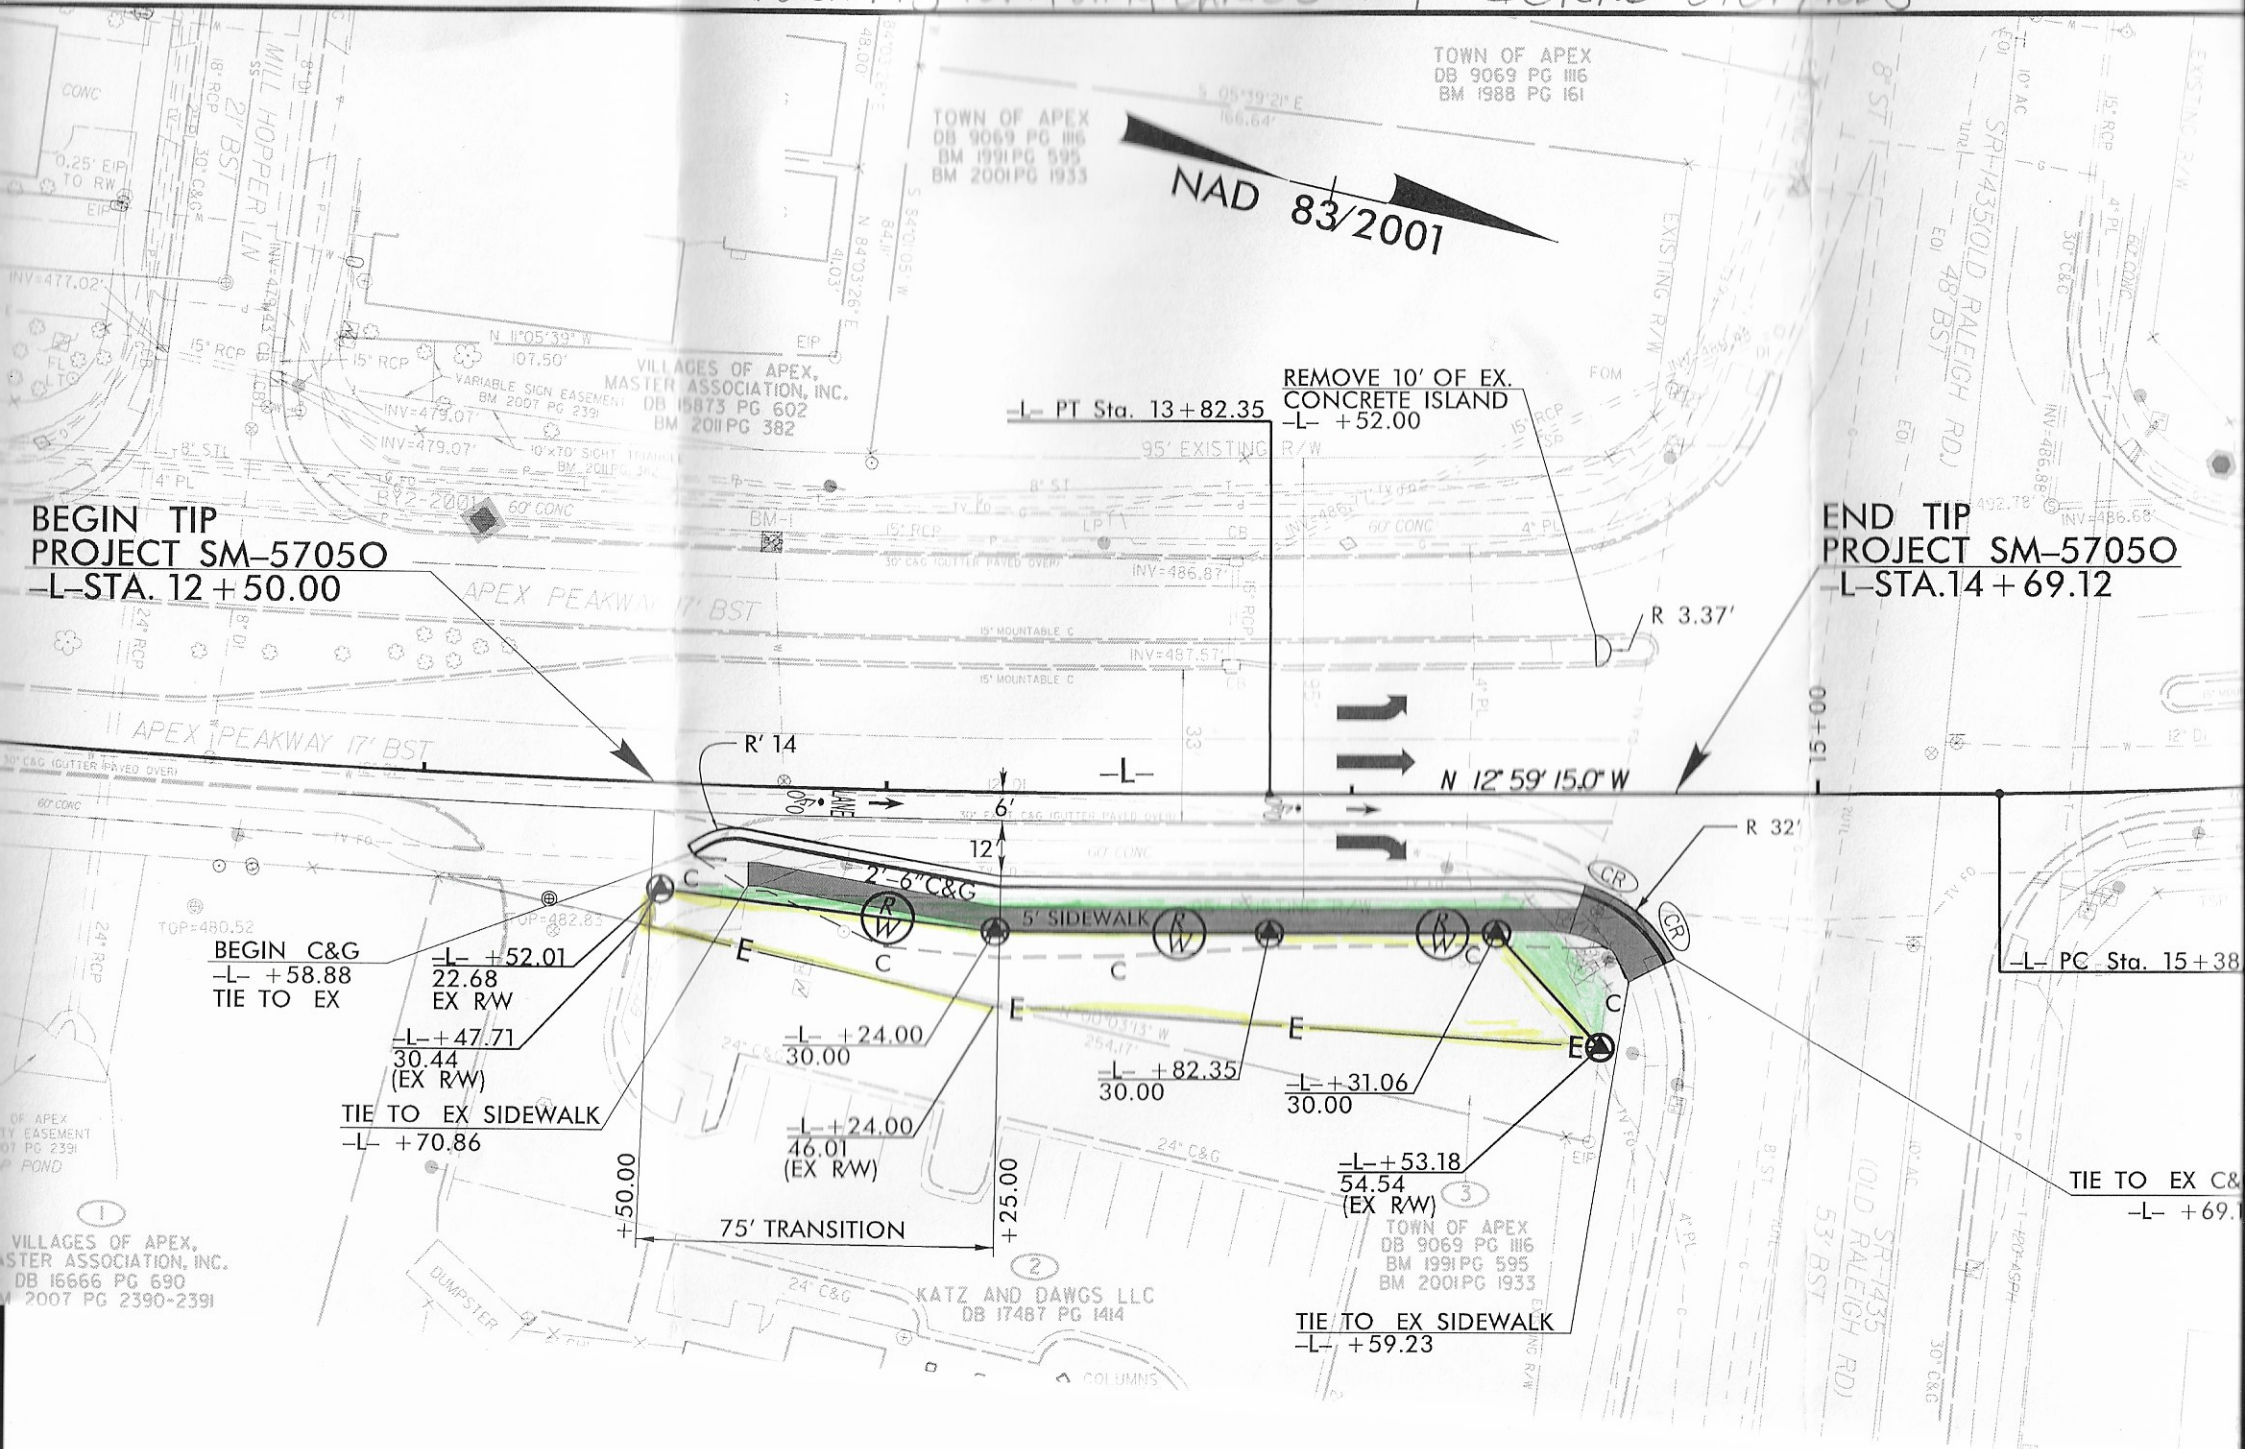

TOWN OF APEX
DB 9069 PG III6
BM 1988 PG 161

TOWN OF APEX
DB 9069 PG III6
BM 1991 PG 595
BM 2001 PG 1933

VILLAGES OF APEX,
MASTER ASSOCIATION, INC.
DB 15873 PG 602
BM 2011 PG 382

KATZ AND DAWGS LLC
DB 17487 PG 1414

NAD 83/2001

**BEGIN TIP
PROJECT SM-57050**
-L- STA. 12 + 50.00

**END TIP
PROJECT SM-57050**
-L- STA. 14 + 69.12

-L- PT Sta. 13 + 82.35
REMOVE 10' OF EX.
CONCRETE ISLAND
-L- + 52.00

BEGIN C&G
-L- + 58.88
TIE TO EX

-L- + 52.01
22.68
EX R/W

-L- + 47.71
30.44
(EX R/W)

TIE TO EX SIDEWALK
-L- + 70.86

-L- + 24.00
30.00

-L- + 24.00
46.01
(EX R/W)

-L- + 82.35
30.00

-L- + 31.06
30.00

-L- + 53.18
54.54
(EX R/W)

TIE TO EX SIDEWALK
-L- + 59.23

-L- PC Sta. 15 + 38

TIE TO EX C&G
-L- + 69.12

VILLAGES OF APEX,
MASTER ASSOCIATION, INC.
DB 16666 PG 690
BM 2007 PG 2390-2391