
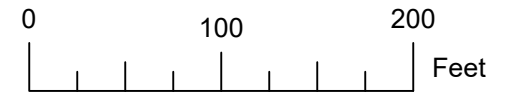
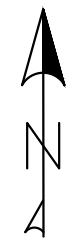





PROJECT AREA 1: MOORE ST

TOWN OF APEX
2024 ROAD REHABILITATION PROJECT
APEX, NORTH CAROLINA

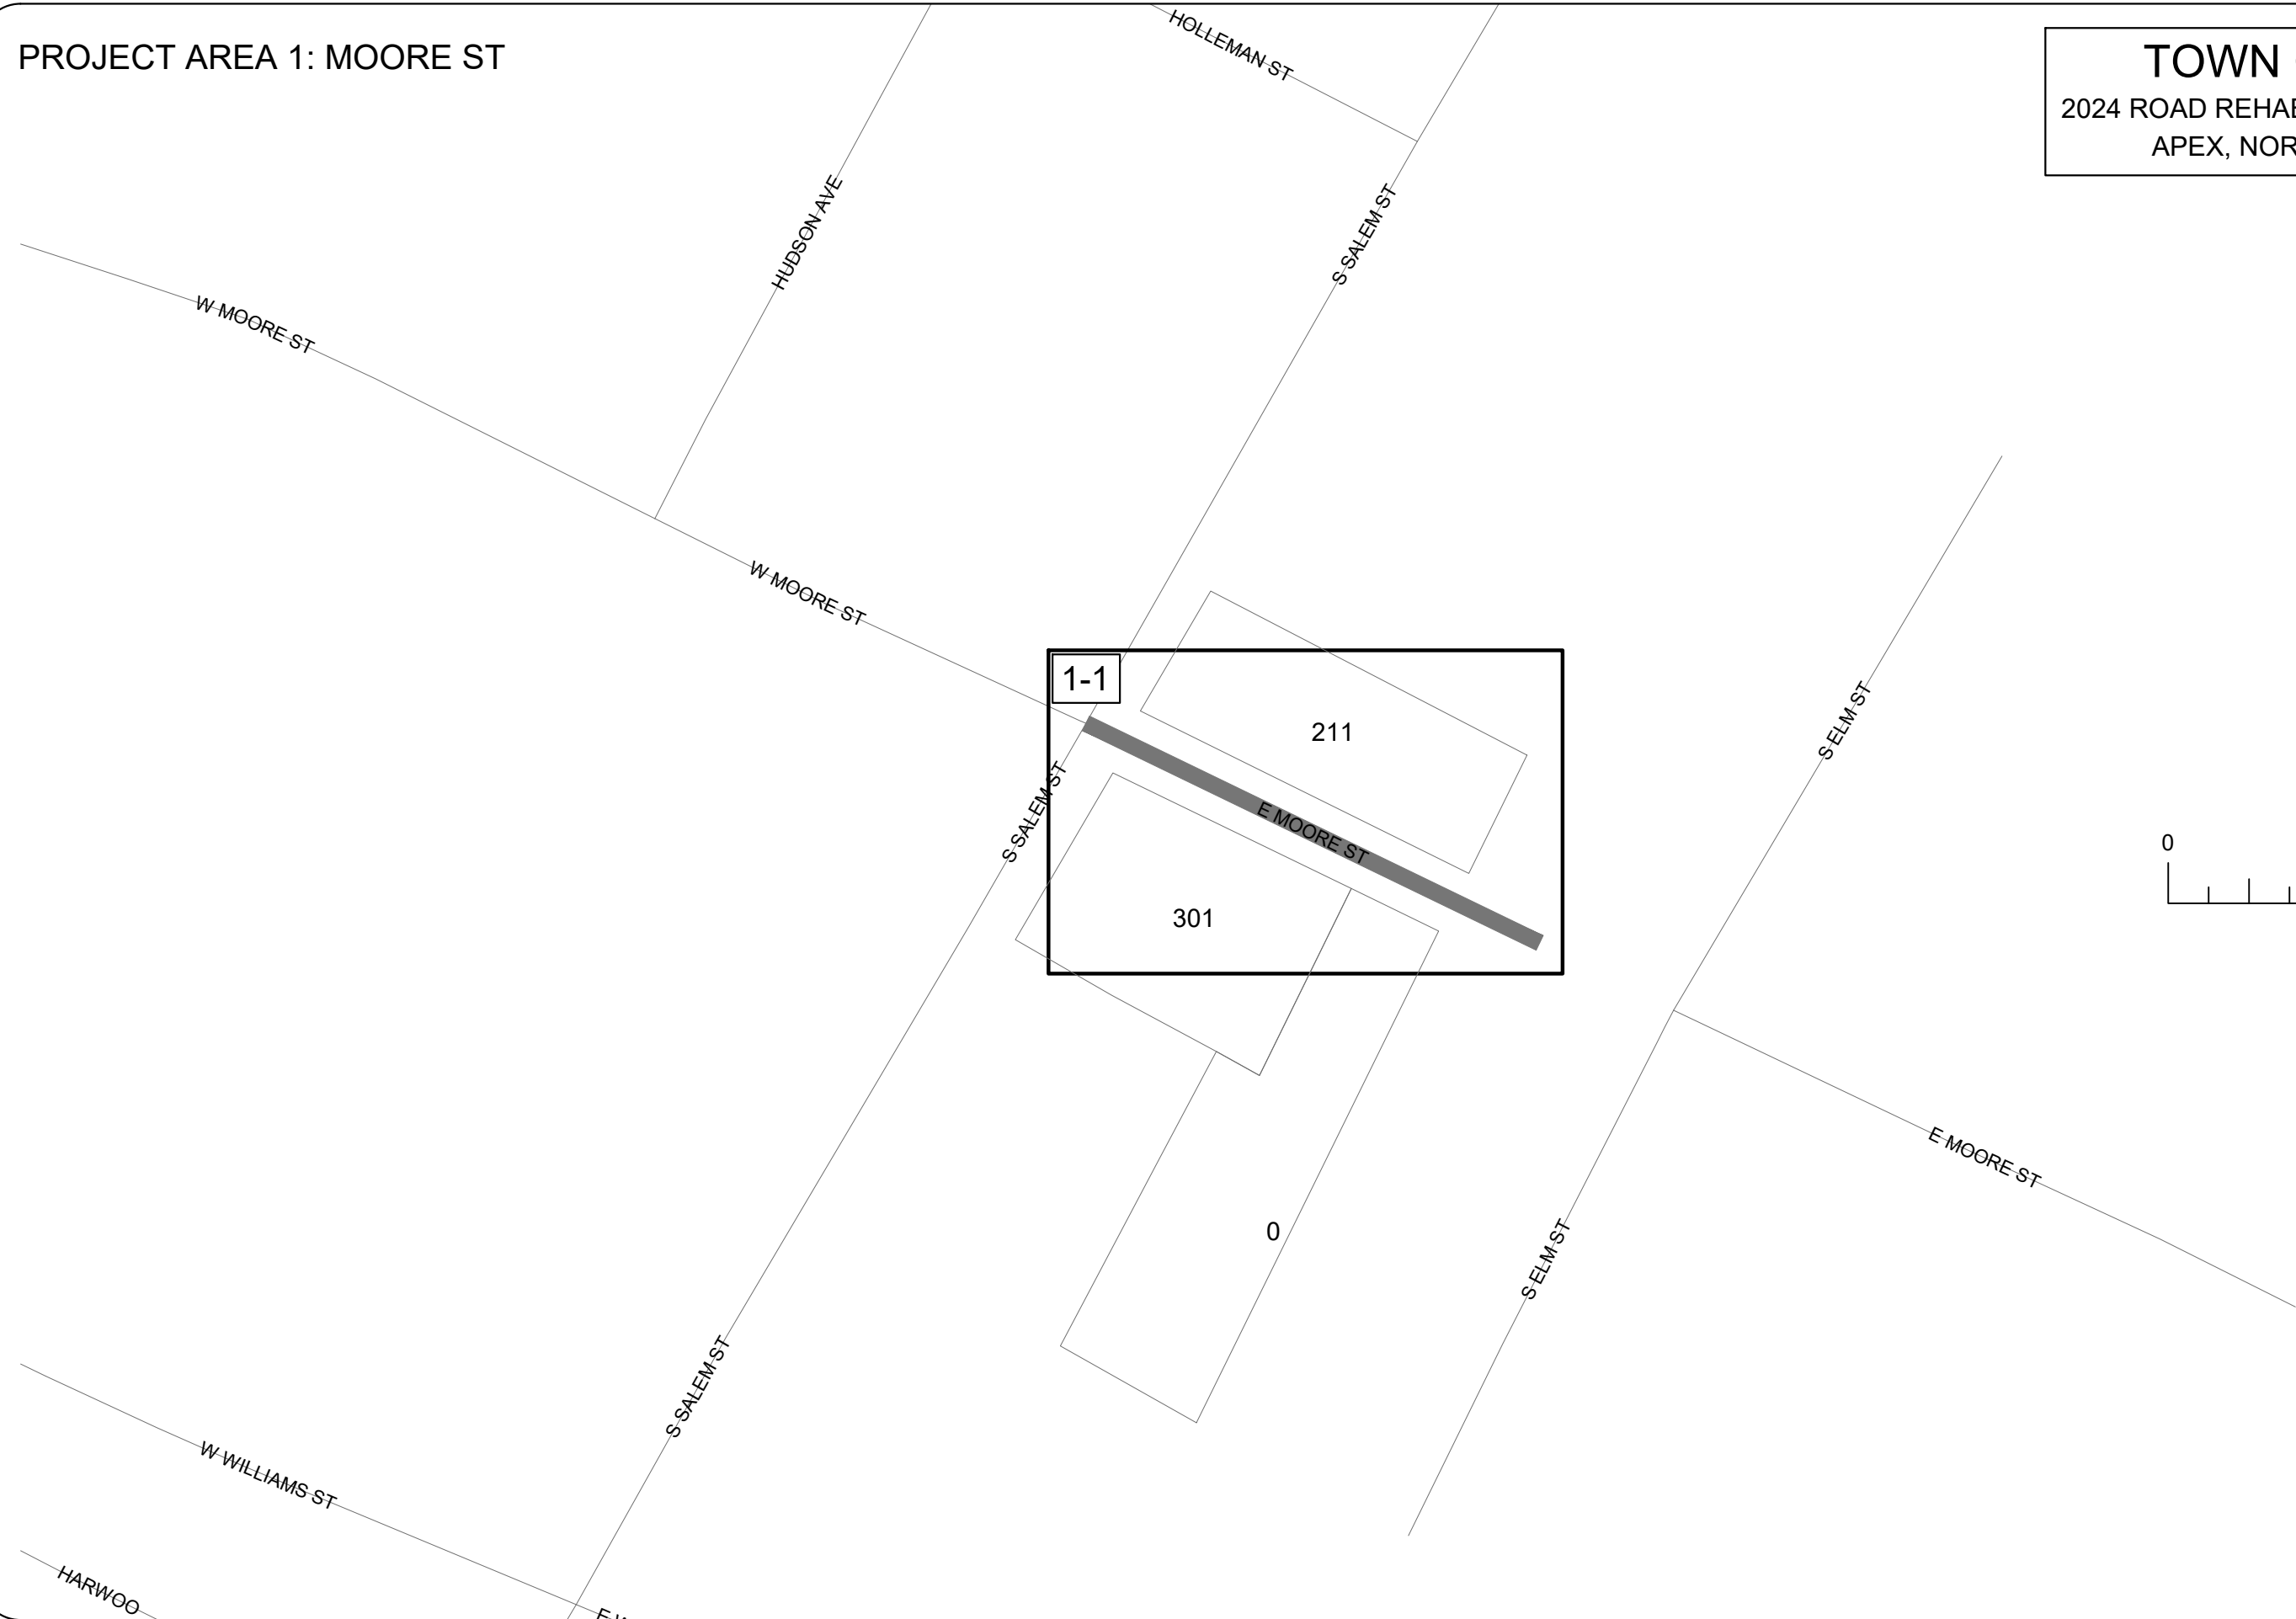

PROJECT AREA 1: AMHERST

TOWN OF APEX
2024 ROAD REHABILITATION PROJECT
APEX, NORTH CAROLINA

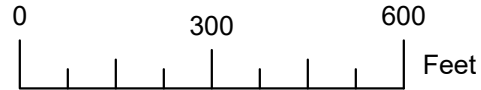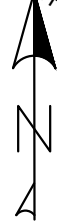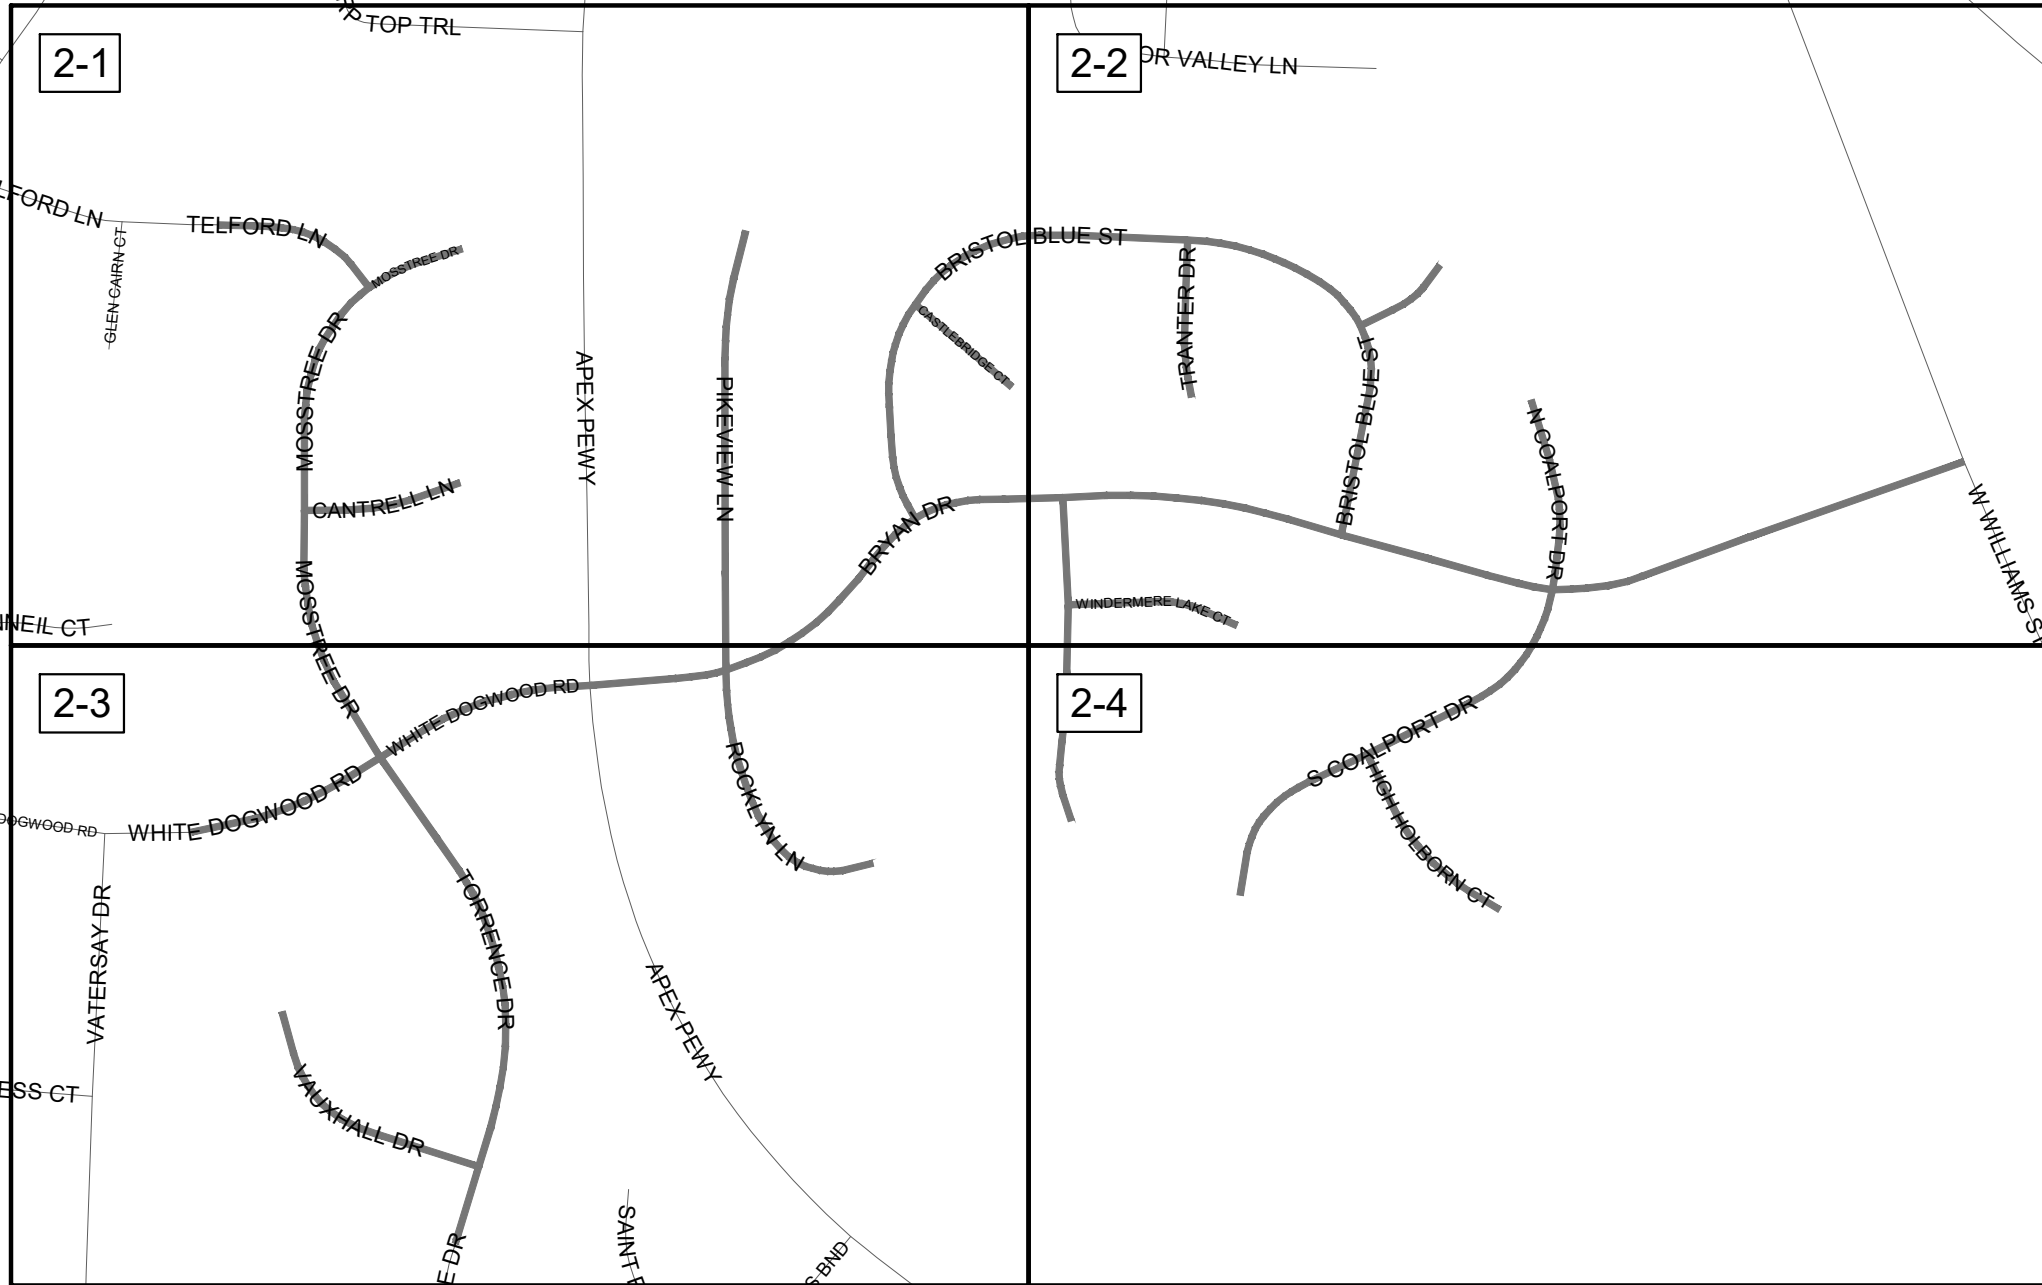

TOWN OF APEX
 2024 ROAD REHABILITATION PROJECT
 APEX, NORTH CAROLINA

PROJECT AREA 3: SCOTTS MILL

3-1


3-3

3-5

3-2

3-4

3-6

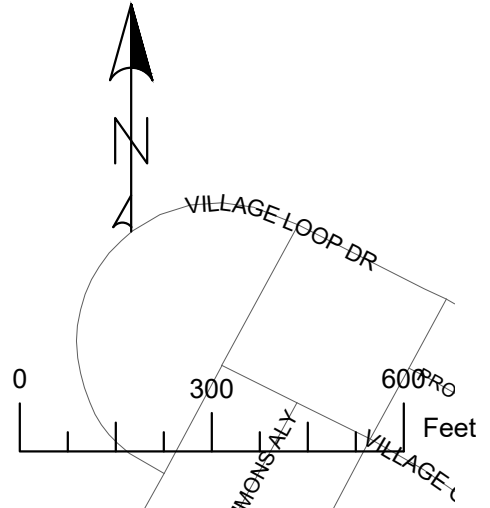

G 540 HWY SB
 G 540 HWY NB
 NC 540 HWY SB
 NC 540 HWY NB
 KELLY GLEN DR
 KELLY RD
 GRAND KELLY WAY
 KARAWIND LN
 TOAD HOLLOW TRL
 KELLY RD
 NC 540 HWY SB
 NC 540 HWY NB
 NC 540 HWY SB
 NC 540 HWY NB

