



AV-1329-B
DRL INV LLC

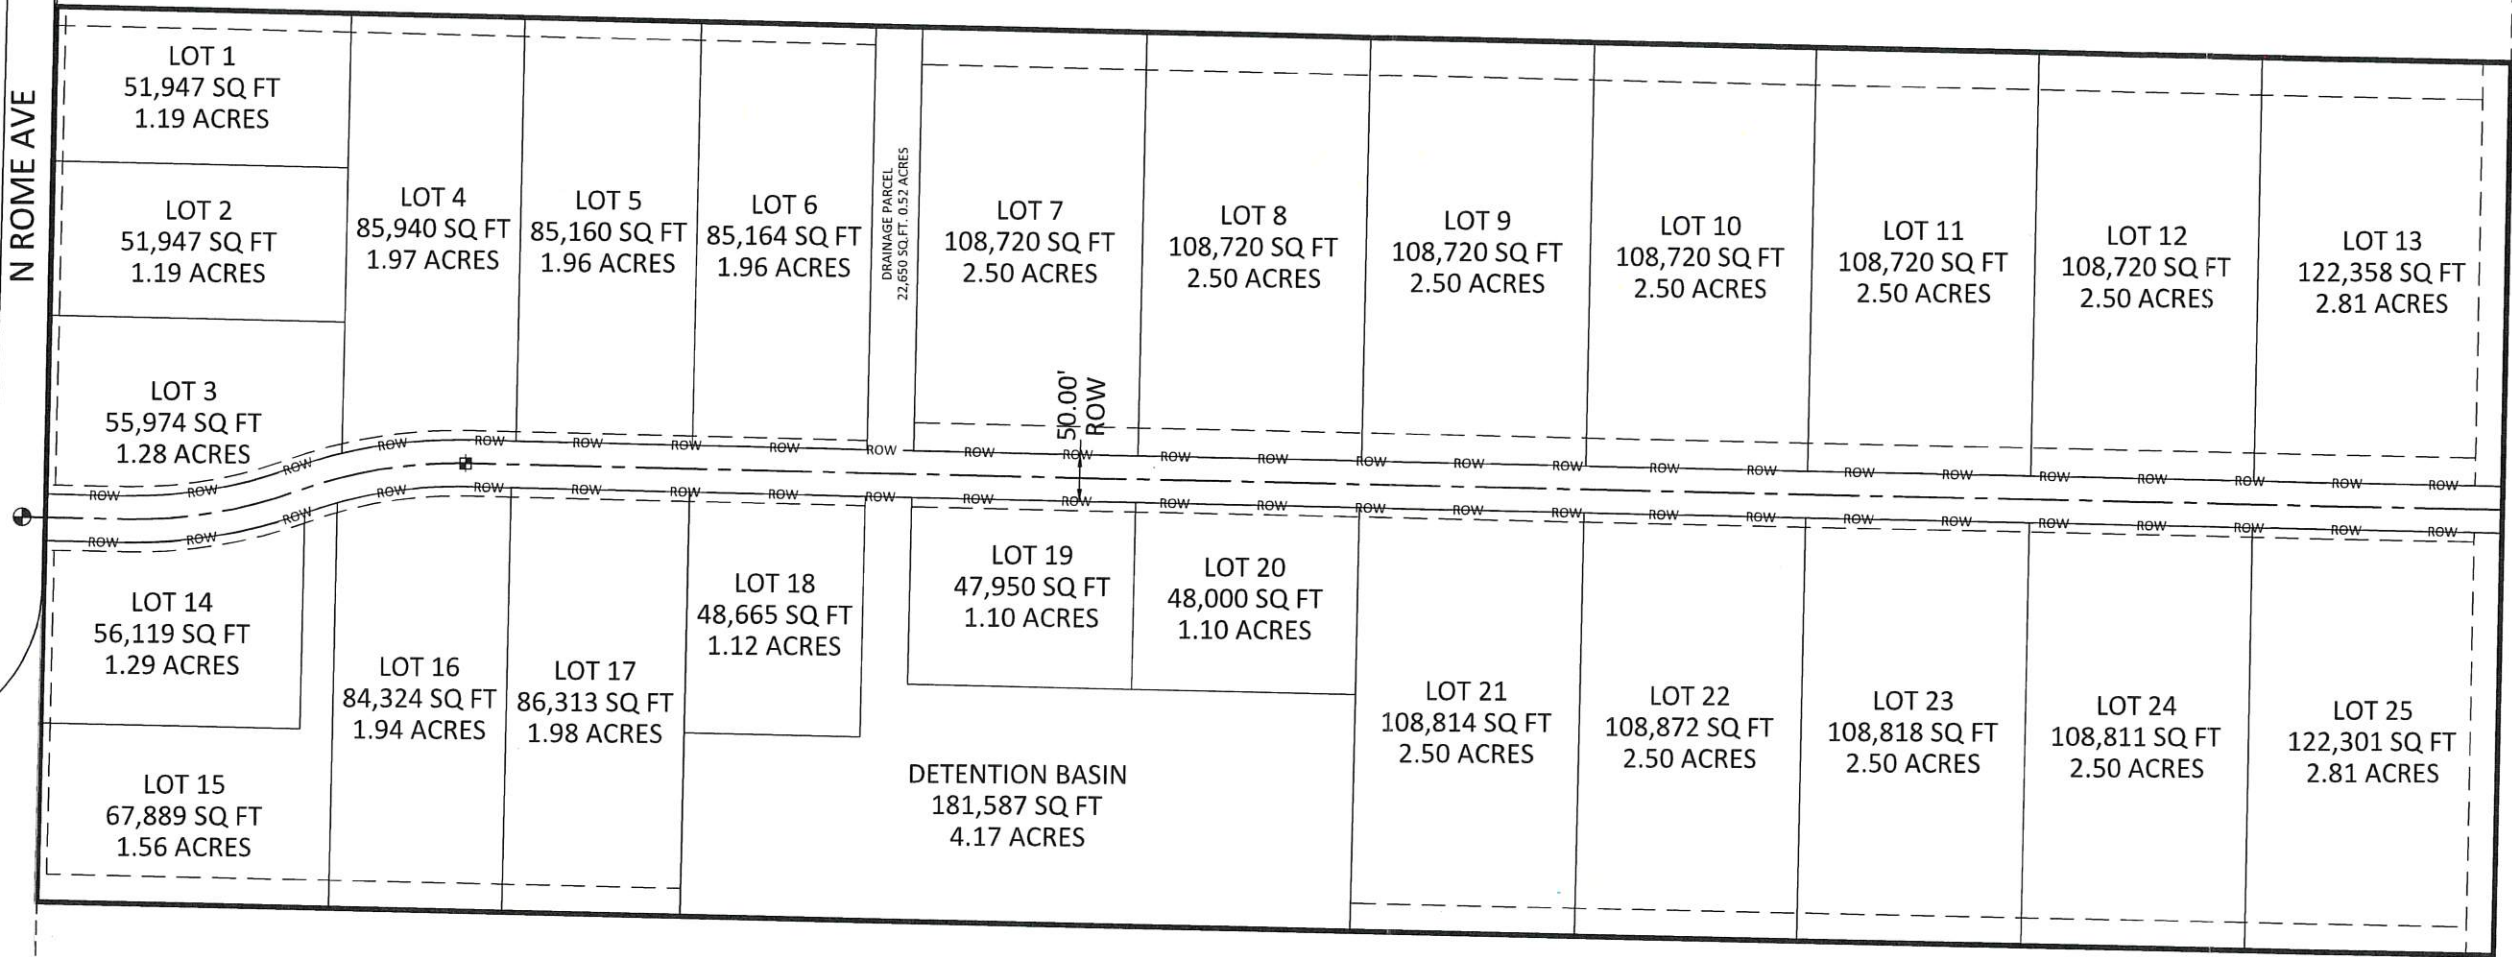

AV-1329-A
PEAY, JOHN M & JOAN B
FORBUSH M DON TR

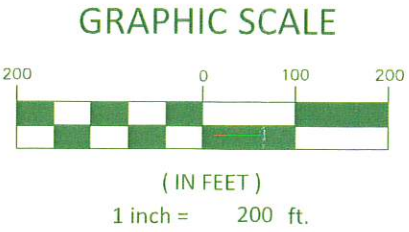

ALLIANCE CONSULTING
A PLANNING AND ENGINEERING FIRM

WELLS ESTATES

FOR
TRAVIS WELLS
LOCATED IN
TOWN OF APPLE VALLEY
WASHINGTON COUNTY, UTAH

Drawn By: AZ	Date: 6-15-2021
Client No. 4557	Project No. 4557

File Name: Apple Valley 56 Acre_Final Plat.dwg
Drawing Sheet

Exhibit "B"