



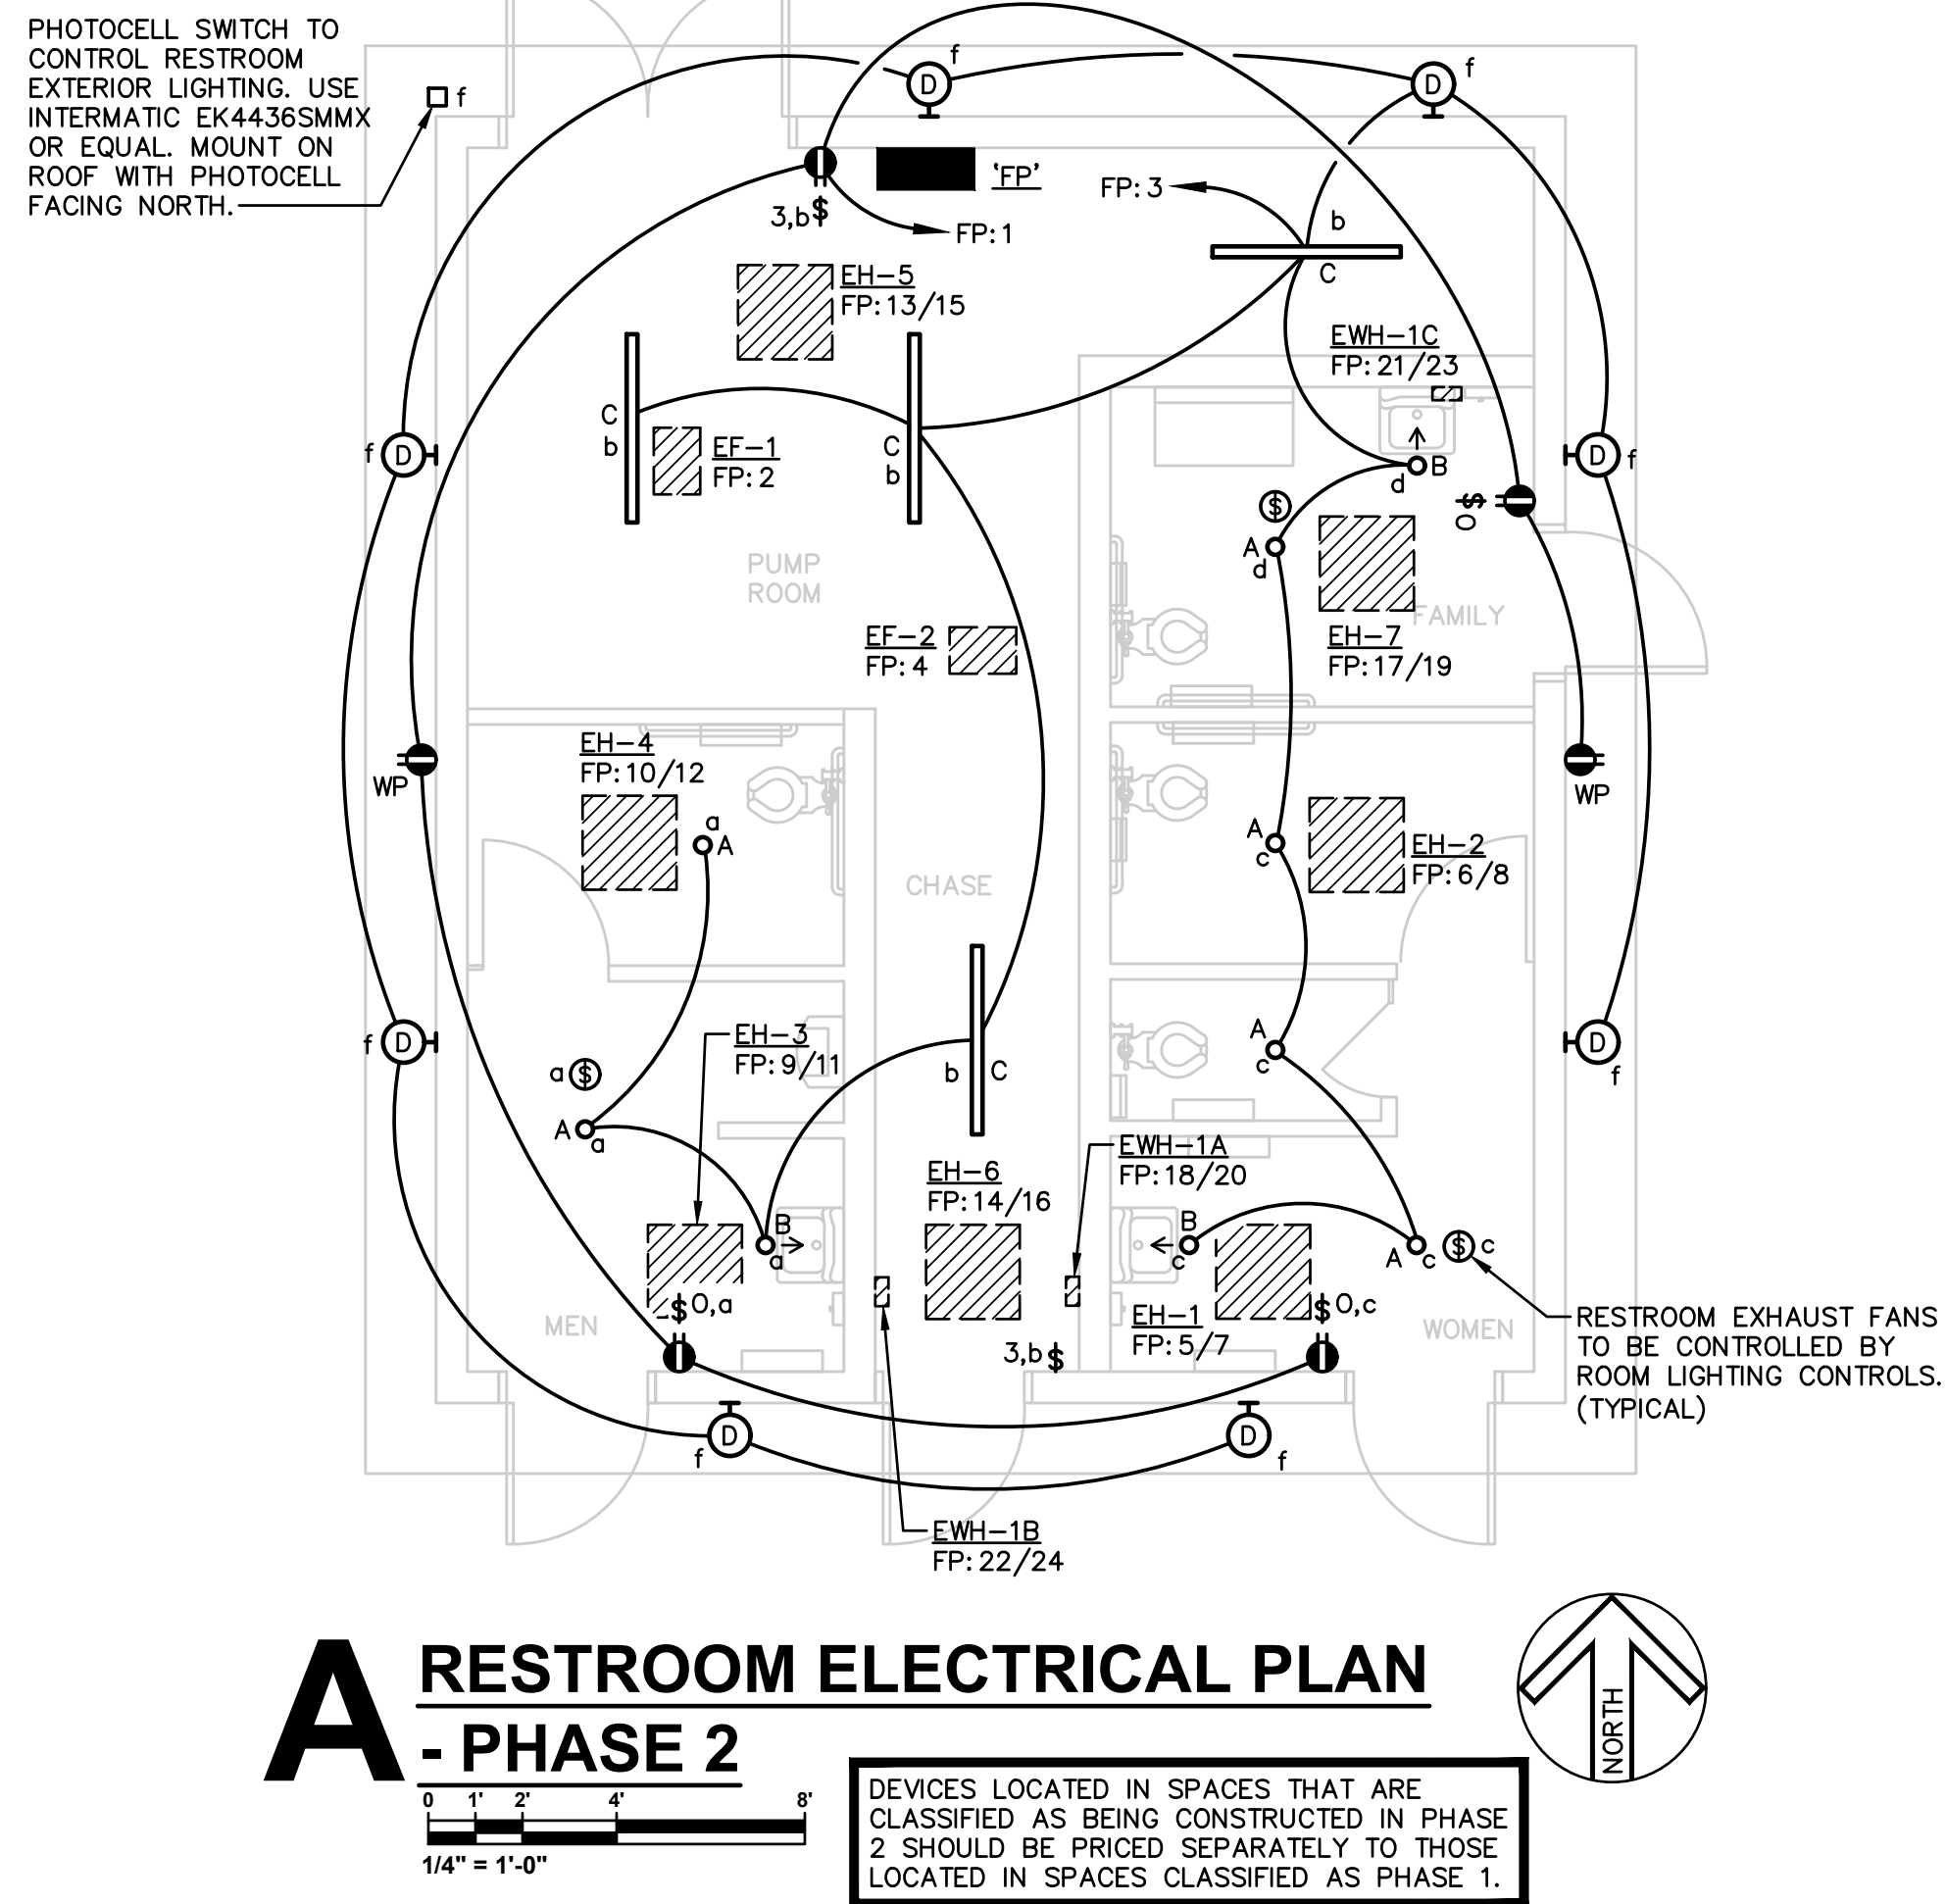


L/K DWG. NAME: 18595-E2\_0-POWER.dwg; Feb 15 2021 -- 10:20am; LAST EDITED BY: twiebs

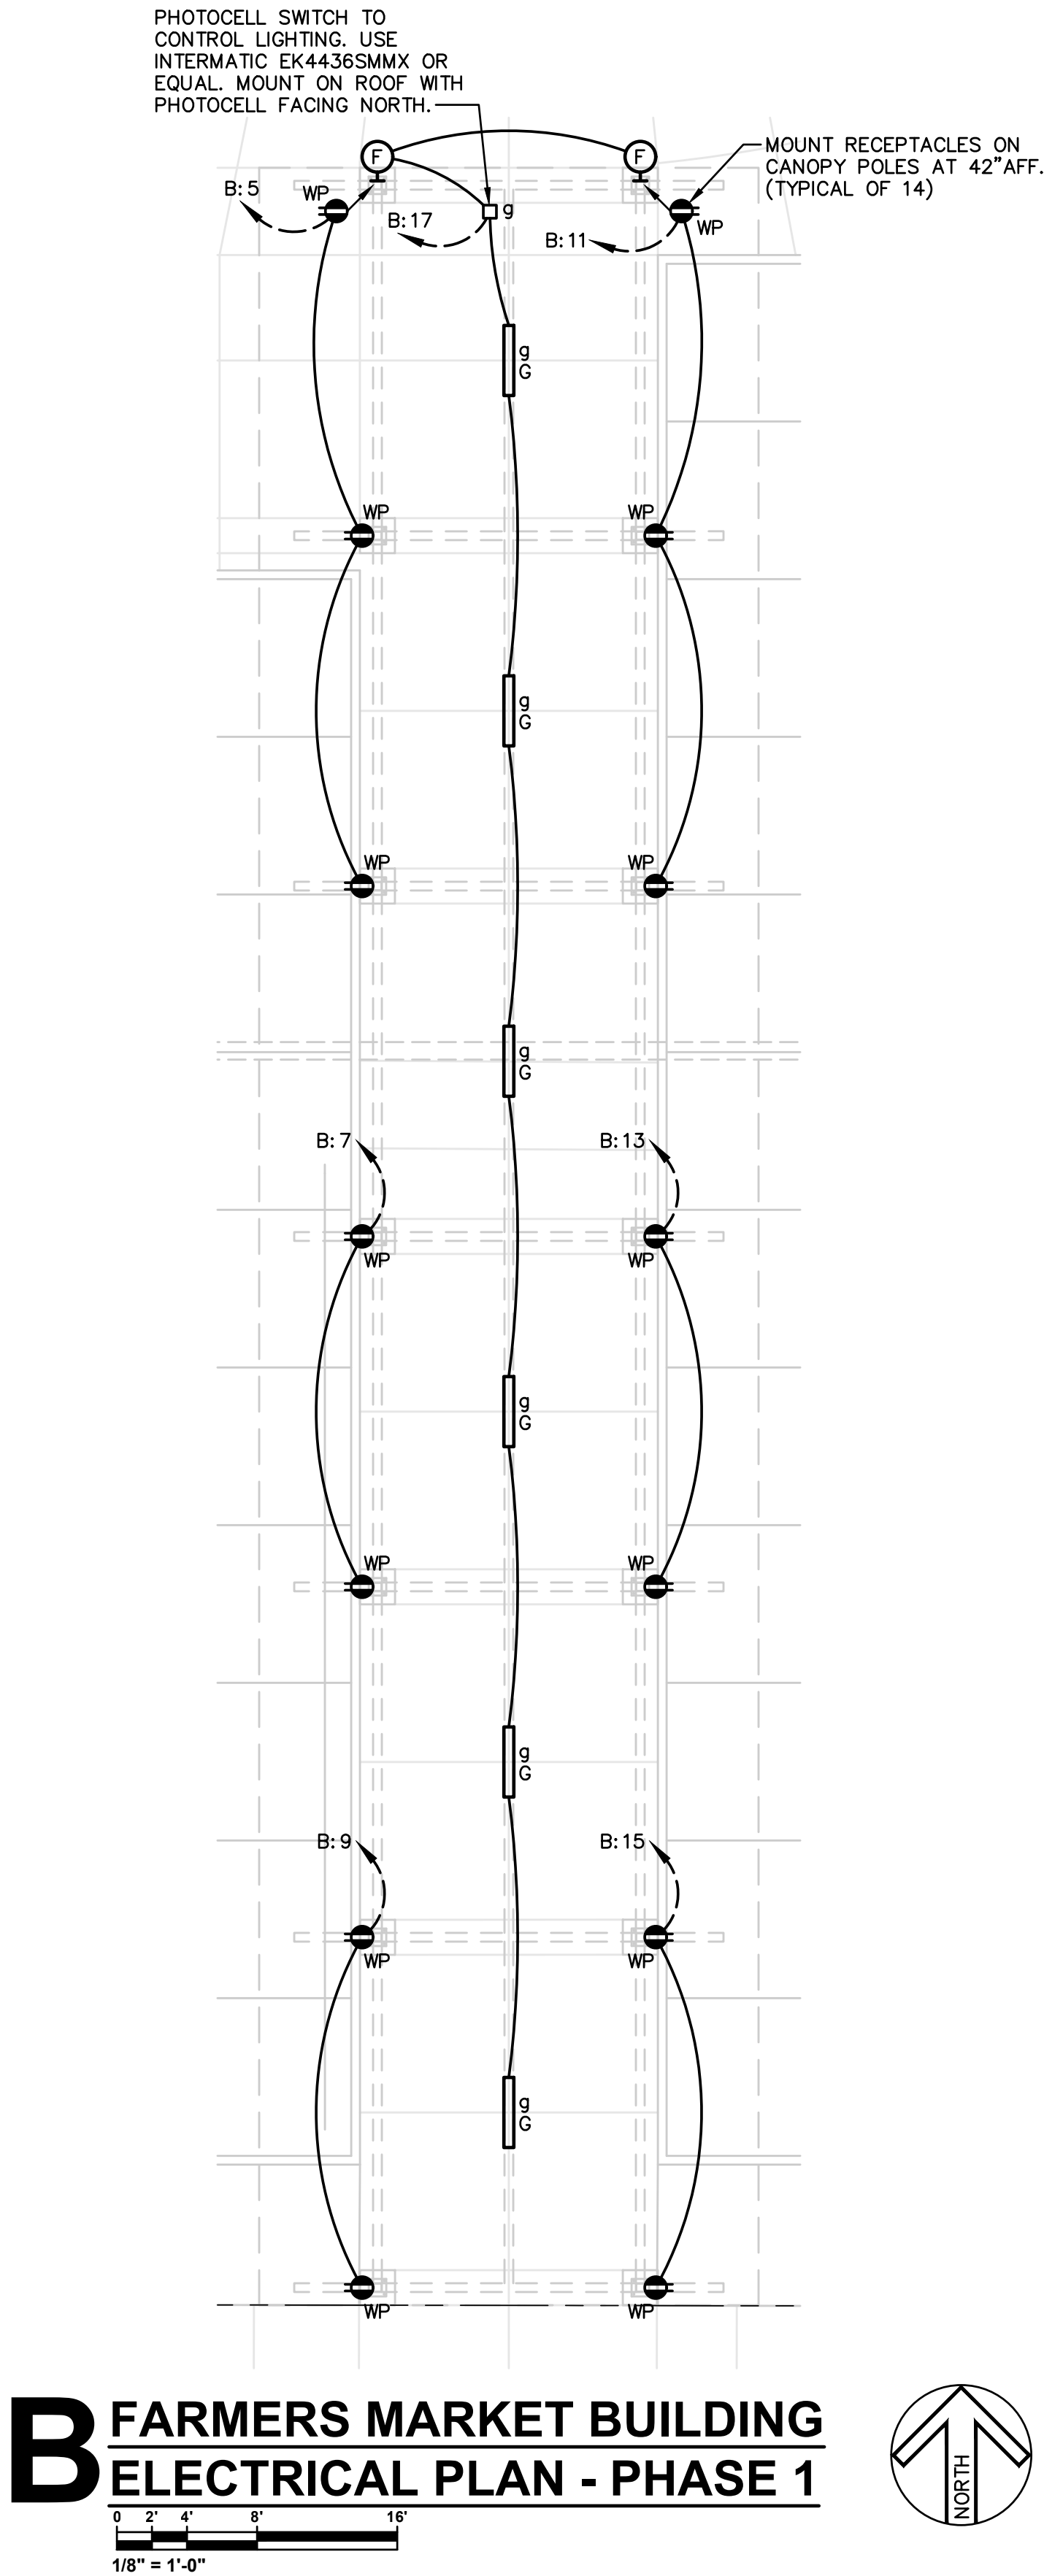

| PRINTS ISSUED |              |     |
|---------------|--------------|-----|
| DATE          | PURPOSE      | NO. |
| 3/26/21       | OWNER REVIEW |     |
|               |              |     |
|               |              |     |
WILSON PARK IMPROVEMENTS  
ARKANSAS CITY - KANSAS

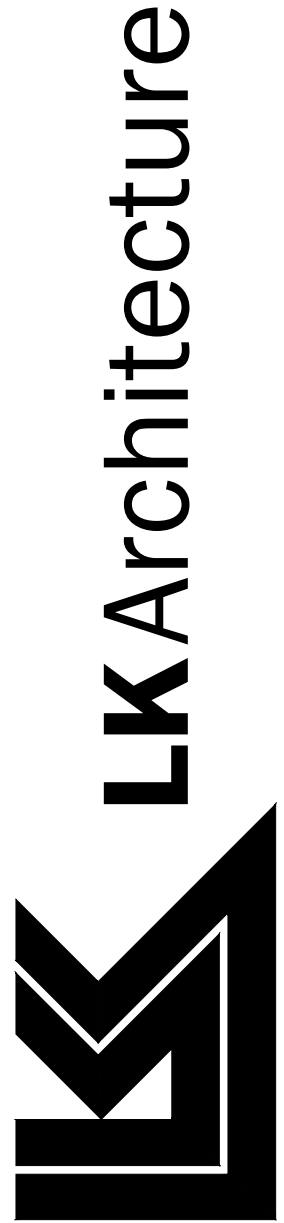

PROGRESS  
PRINT

NOT FOR CONSTRUCTION

DATE MAR 26, 2021

LKArchitecture, Inc. ©  
345 Riverview Wichita, KS 67203  
T 316.268.0230 F 316.268.0205

CONTACT: J. BEST

DRAWN: SW

CHECKED: TL

PROJECT NUMBER:

18595

SHEET TITLE:

ELECTRICAL ENLARGED  
PLANS

SHEET NUMBER:

E2.0

Architecture • Engineering • Planning • Interior Design • Landscape Architecture

NOTE:

- ① FIELD COORDINATE MOUNTING HEIGHT WITH ARCHITECT PRIOR TO ROUGH-IN.
- ② IT SHALL BE THE CONTRACTORS RESPONSIBILITY TO VERIFY FIXTURE SUBMITTAL (BY VENDOR) PRIOR TO SUBMITTING SHOP DRAWINGS FOR ENGINEER'S REVIEW.
- ③ ALL KNOWN INFORMATION ON LIGHT FIXTURES ARE IN SCHEDULE, FOR ANY ADDITIONAL FIXTURE INFORMATION CONTACT ARCHITECT.
- ④ POLE TO BE STERNBERG LIGHTING 3912T4/GFI/BKT. POLE TO HAVE FACTORY INSTALLED GFI RECEPTACLE.

