


1 {3D}

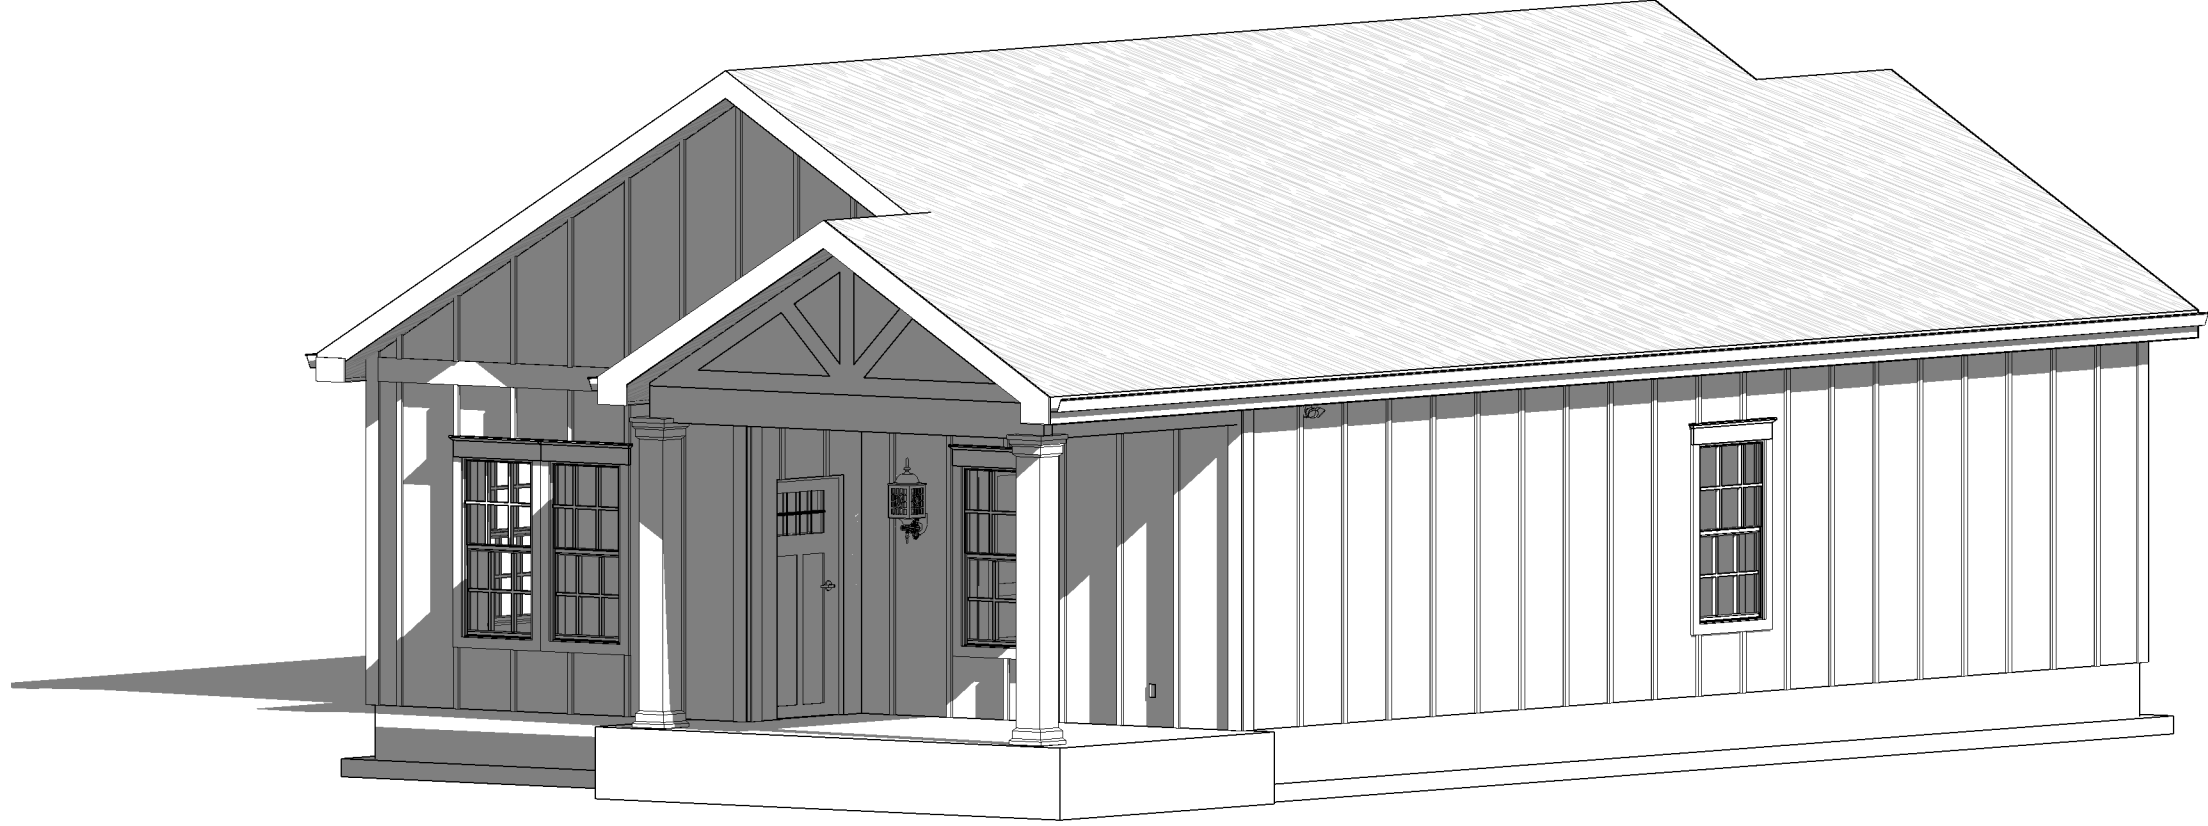

3/21/2024

A0

HELEN STREET

PARCELS 7.03 & 7.04

STYLE: VBC301

3 BEDROOM / 2 BATHROOM

1,097 SF

PERMIT NO:

HABITAT FOR HUMANITY


414 HARDING PLACE, SUITE 100

NASHVILLE, TN 37211

OFFICE: 615-254-HOME

FAX: 615-254-4645



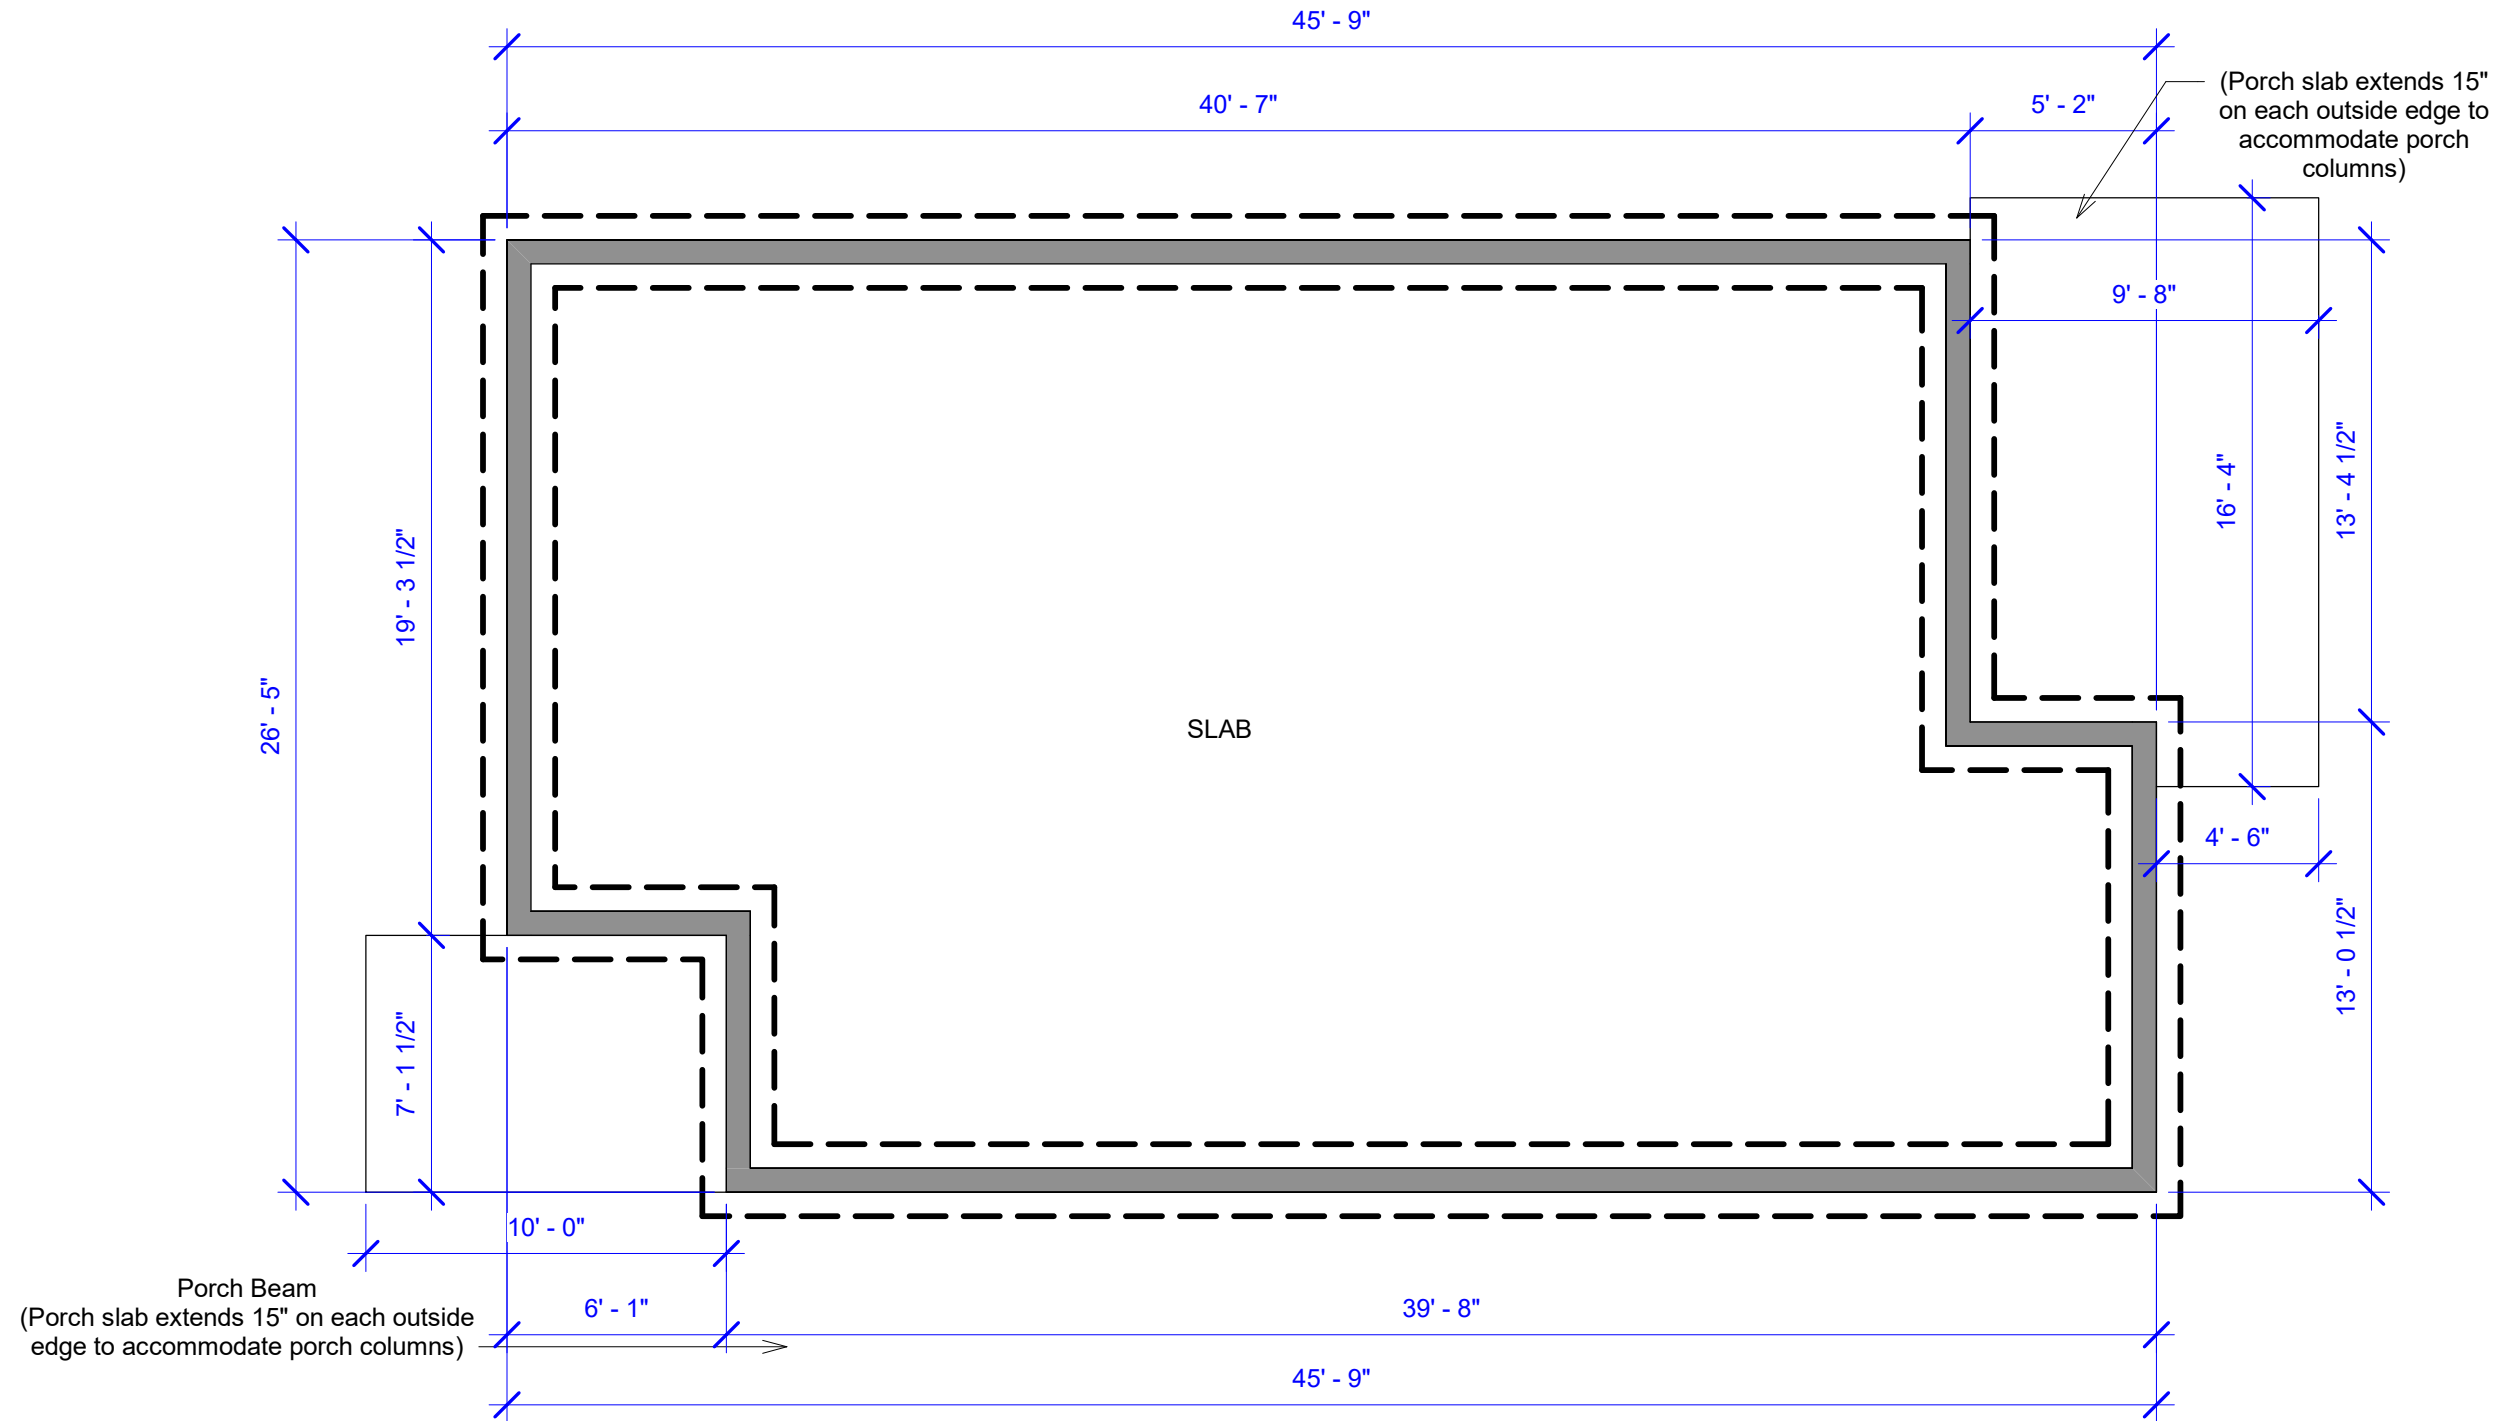

1 FOUNDATION

3/16" = 1'-0"



HABITAT FOR HUMANITY
414 HARDING PLACE, SUITE 100
NASHVILLE, TN 37211
OFFICE: 615-254-HOME
FAX: 615-254-4645

HELEN STREET

PARCELS 7.03 & 7.04

STYLE: VBC301

3 BEDROOM / 2 BATHROOM

1,097 SF

PERMIT NO:

3/21/2024

A2



HABITAT FOR HUMANITY
414 HARDING PLACE, SUITE 100
NASHVILLE, TN 37211
OFFICE: 615-254-HOME
FAX: 615-254-4645


PERMIT NO.

HELEN STREET
PARCELS 703 & 704

PARCELS 7.03 & 7.04

STYLE: VBC301
3 BEDROOM / 2 BATHROOM

1,091 SF

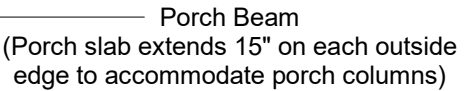

LIVING AREA
1,026 SQ FT
Rev. 12/26/2022

Porch Truss
Truss Overhang should be
reduced to 11" for this side
Overall Truss Length: $11' + 13'-8" + 12.5' =$
 $15'-7 \frac{1}{2}"$

1 FLOOR PLAN

3/16" = 1'-0"

$$3/16" = 1'-0"$$

3/21/2024


A3

1 FLOORING

3/16" = 1'-0"

Wood Vinyl
Utility Vinyl Choice
Carpet

W
U
C

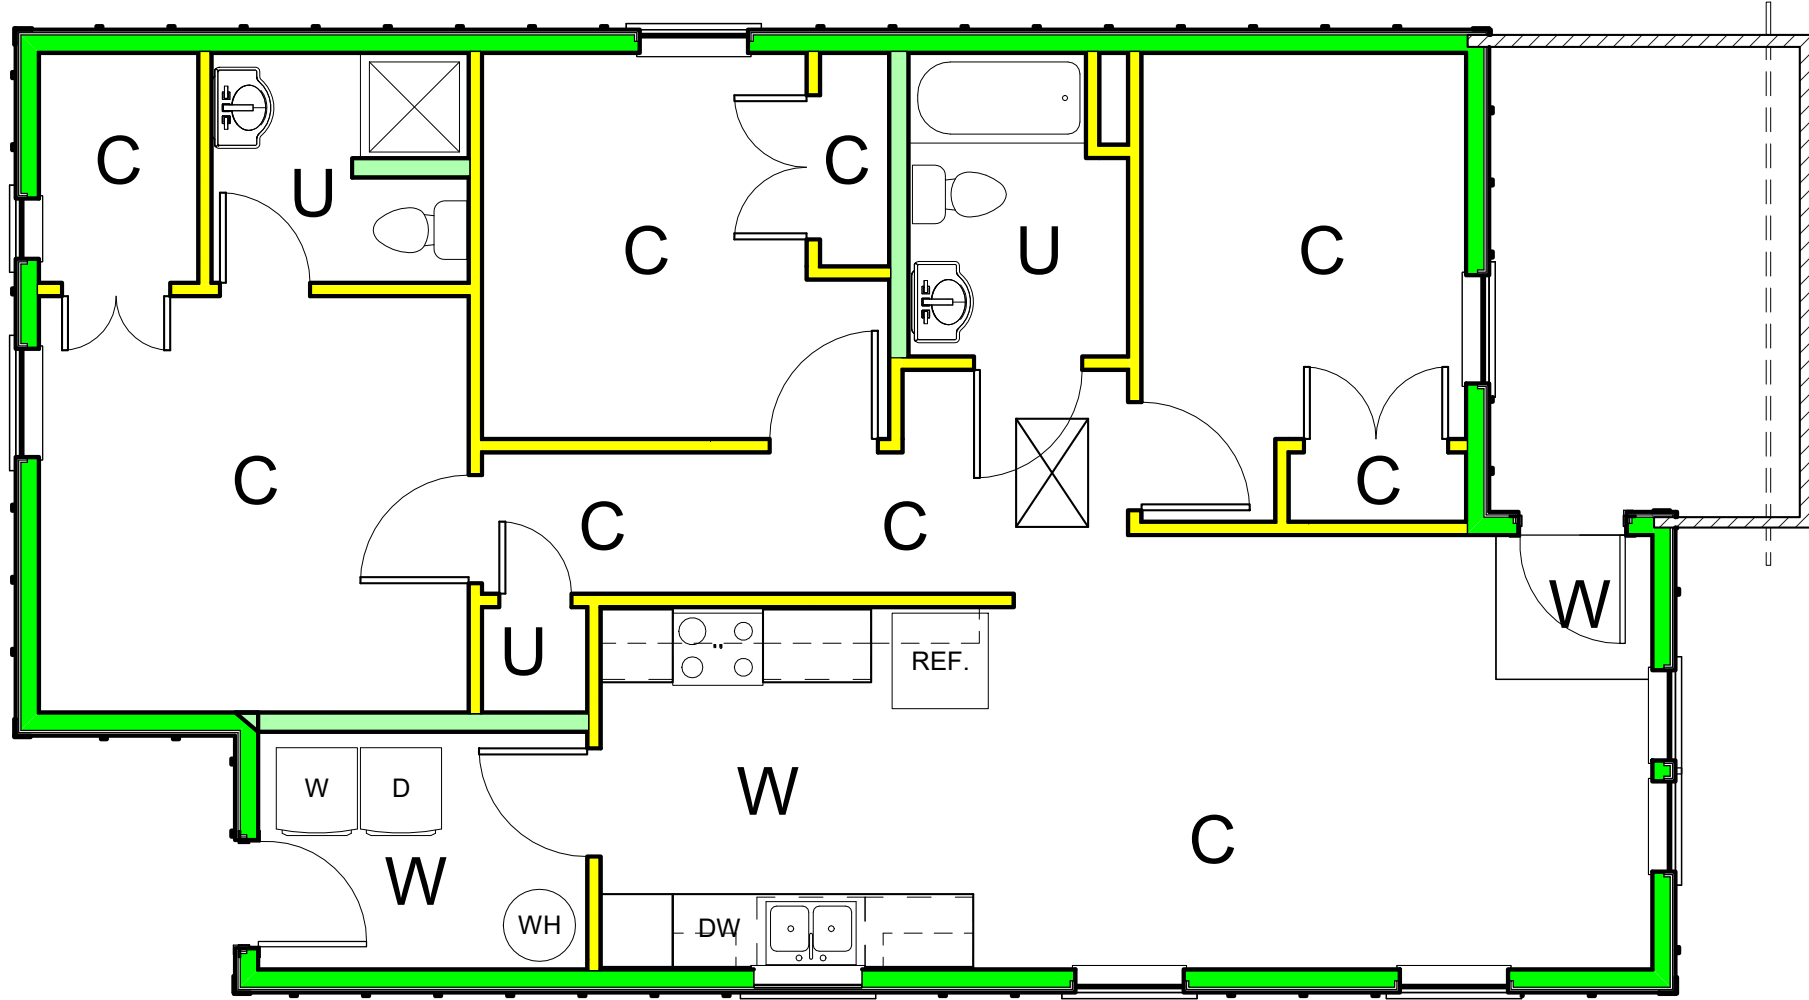

HABITAT FOR HUMANITY
414 HARDING PLACE, SUITE 100
NASHVILLE, TN 37211
OFFICE: 615-254-HOME
FAX: 615-254-4645

HELEN STREET

PARCELS 7.03 & 7.04
STYLE: VBC301
3 BEDROOM / 2 BATHROOM
1,097 SF


PERMIT NO:

3/21/2024

A4

1 ELECTRICAL PLAN

3/16" = 1'-0"

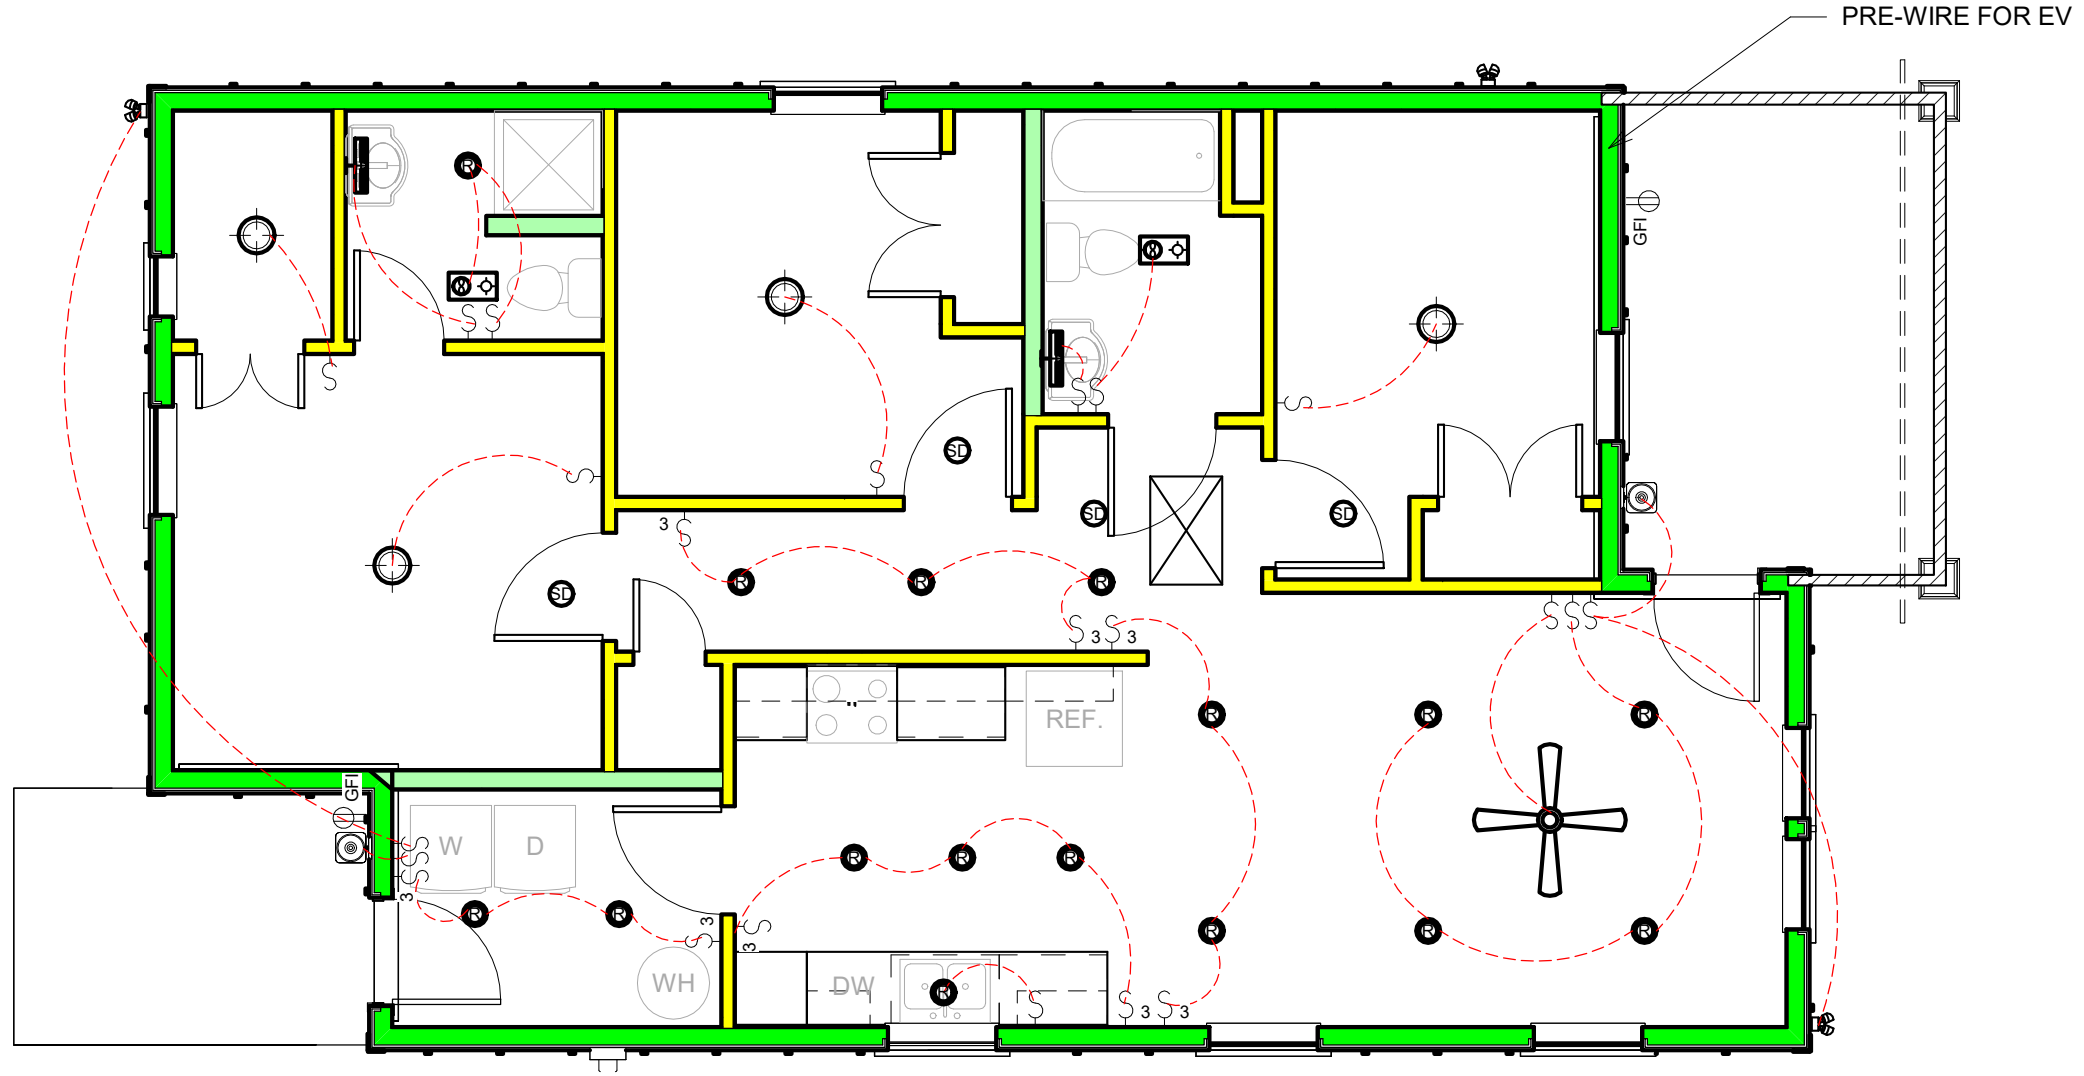

HABITAT FOR HUMANITY
414 HARDING PLACE, SUITE 100
NASHVILLE, TN 37211
OFFICE: 615-254-HOME
FAX: 615-254-4645

HELEN STREET

PARCELS 7.03 & 7.04
STYLE: VBC301
3 BEDROOM / 2 BATHROOM
1,097 SF


PERMIT NO:

3/21/2024


A5




1 FRONT ELEVATION
1/8" = 1'-0"

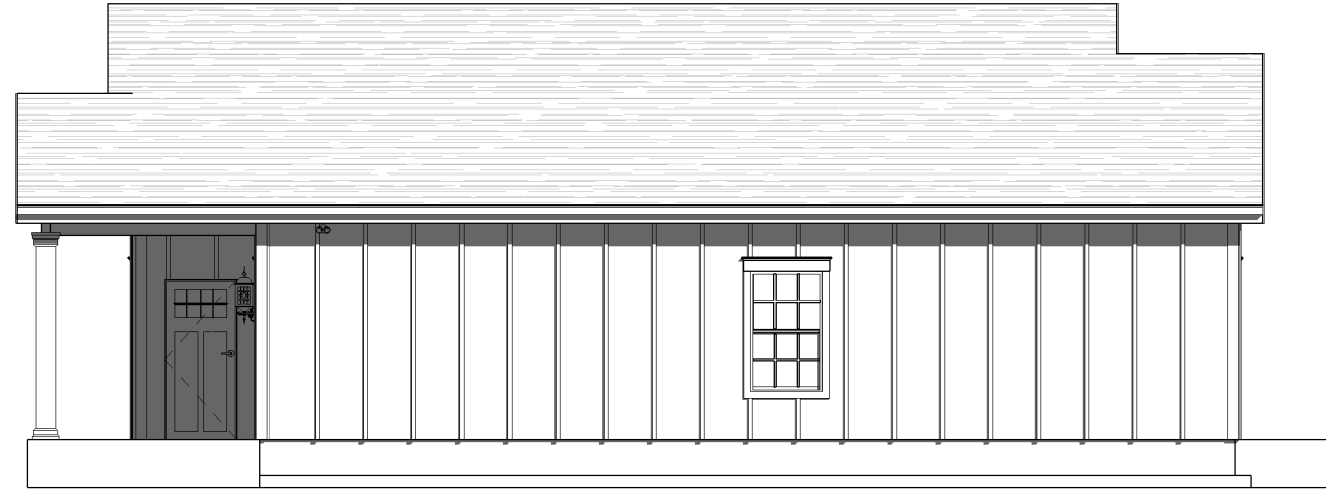

2 RIGHT ELEVATION
1/8" = 1'-0"

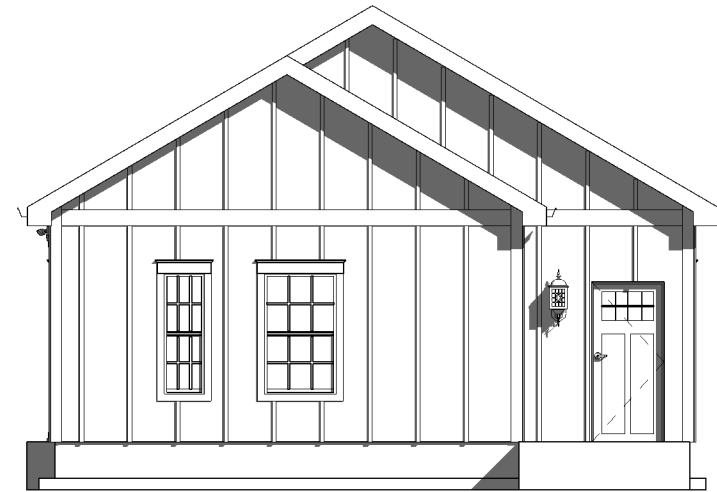

3 REAR
1/8" = 1'-0"

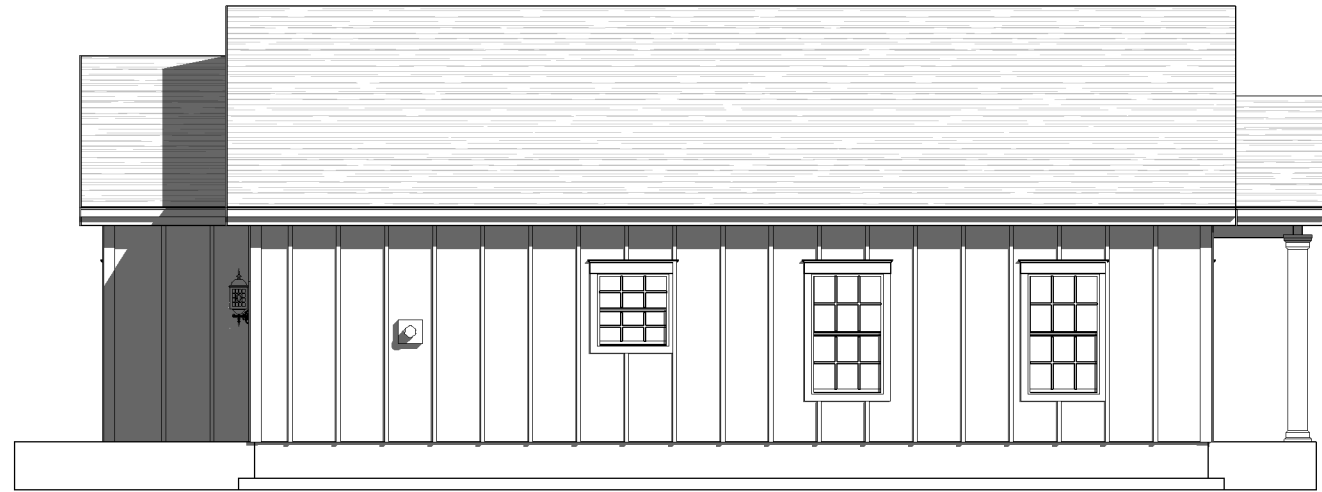

4 LEFT ELEVATION
1/8" = 1'-0"



HABITAT FOR HUMANITY
414 HARDING PLACE, SUITE 100
NASHVILLE, TN 37211
OFFICE: 615-254-HOME
FAX: 615-254-4645

HELEN STREET

PARCELS 7.03 & 7.04

STYLE: VBC301

3 BEDROOM / 2 BATHROOM

1,097 SF

PERMIT NO:

3/21/2024

A6