


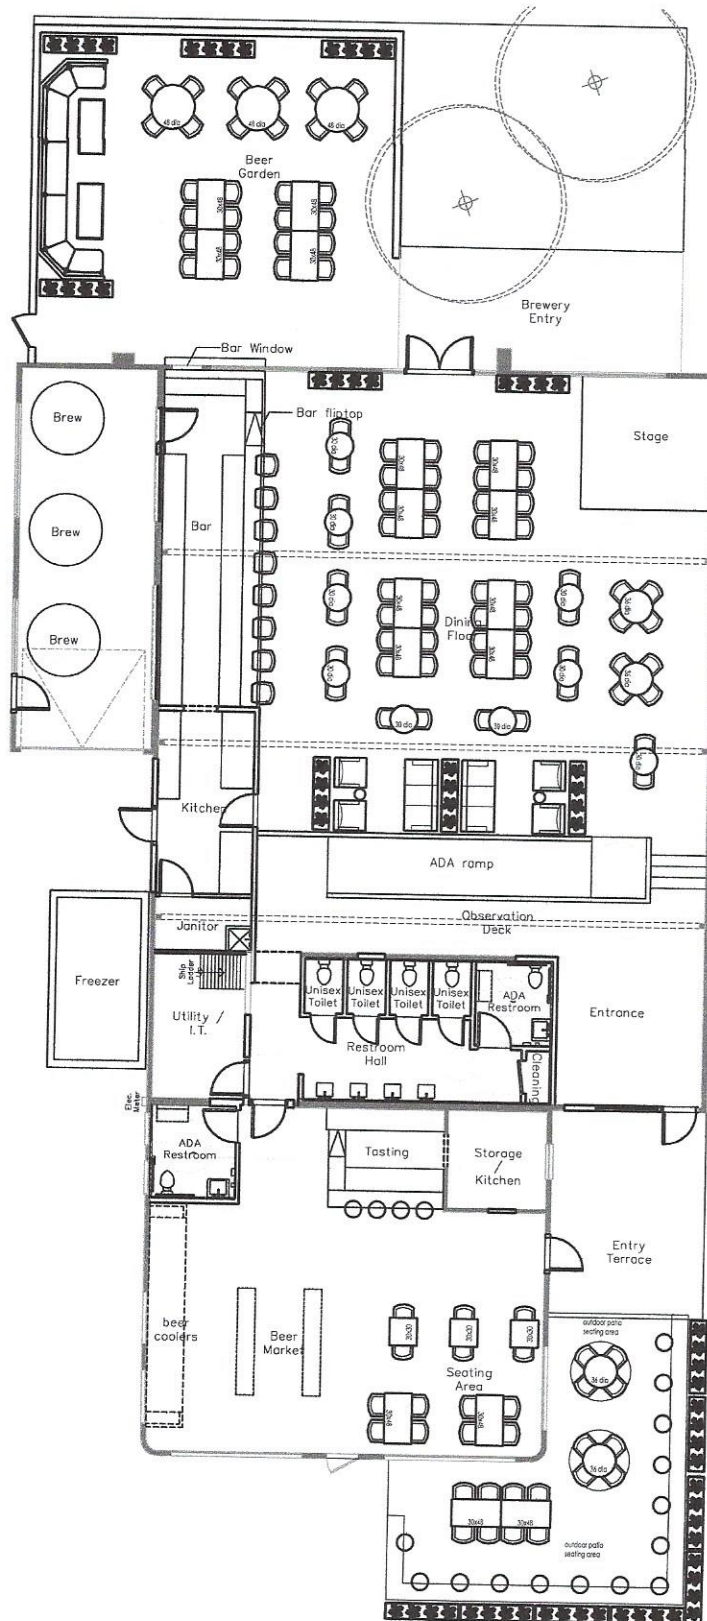

Proposed furniture plan
SCALE: 3/32" = 1'-0"

proposed
furniture
plan
ID-4

date: 11.06.2020

Marrowbone Creek Brewing Co.
240 South Main Street
Ashland City, TN.37015

Scientific
Design
Master
Plan

PO BOX 3425
ASHLAND, TN 37015
www.marshall.com

OF ORIGIN
DESIGN STUDIOS

