

**PROJECT TITLE**  
ROW ABANDONMENT

**PROJECT NUMBER**  
C212

**DATE**  
10/15/2019

**ISSUE PURPOSE**  
ROW ABANDONMENT

**ISSUE DATE**  
10/15/2019

**ISSUE NUMBER**  
10/15/2019

**MONTGOMERY STREET  
ROW ABANDONMENT**


AUGUSTA, GA

**W&A ENGINEERING**

248 King's Ferry Road  
Augusta, GA 30607  
www.wandaengineering.com

NO.	DATE	REVISIONS

# Augusta, GA

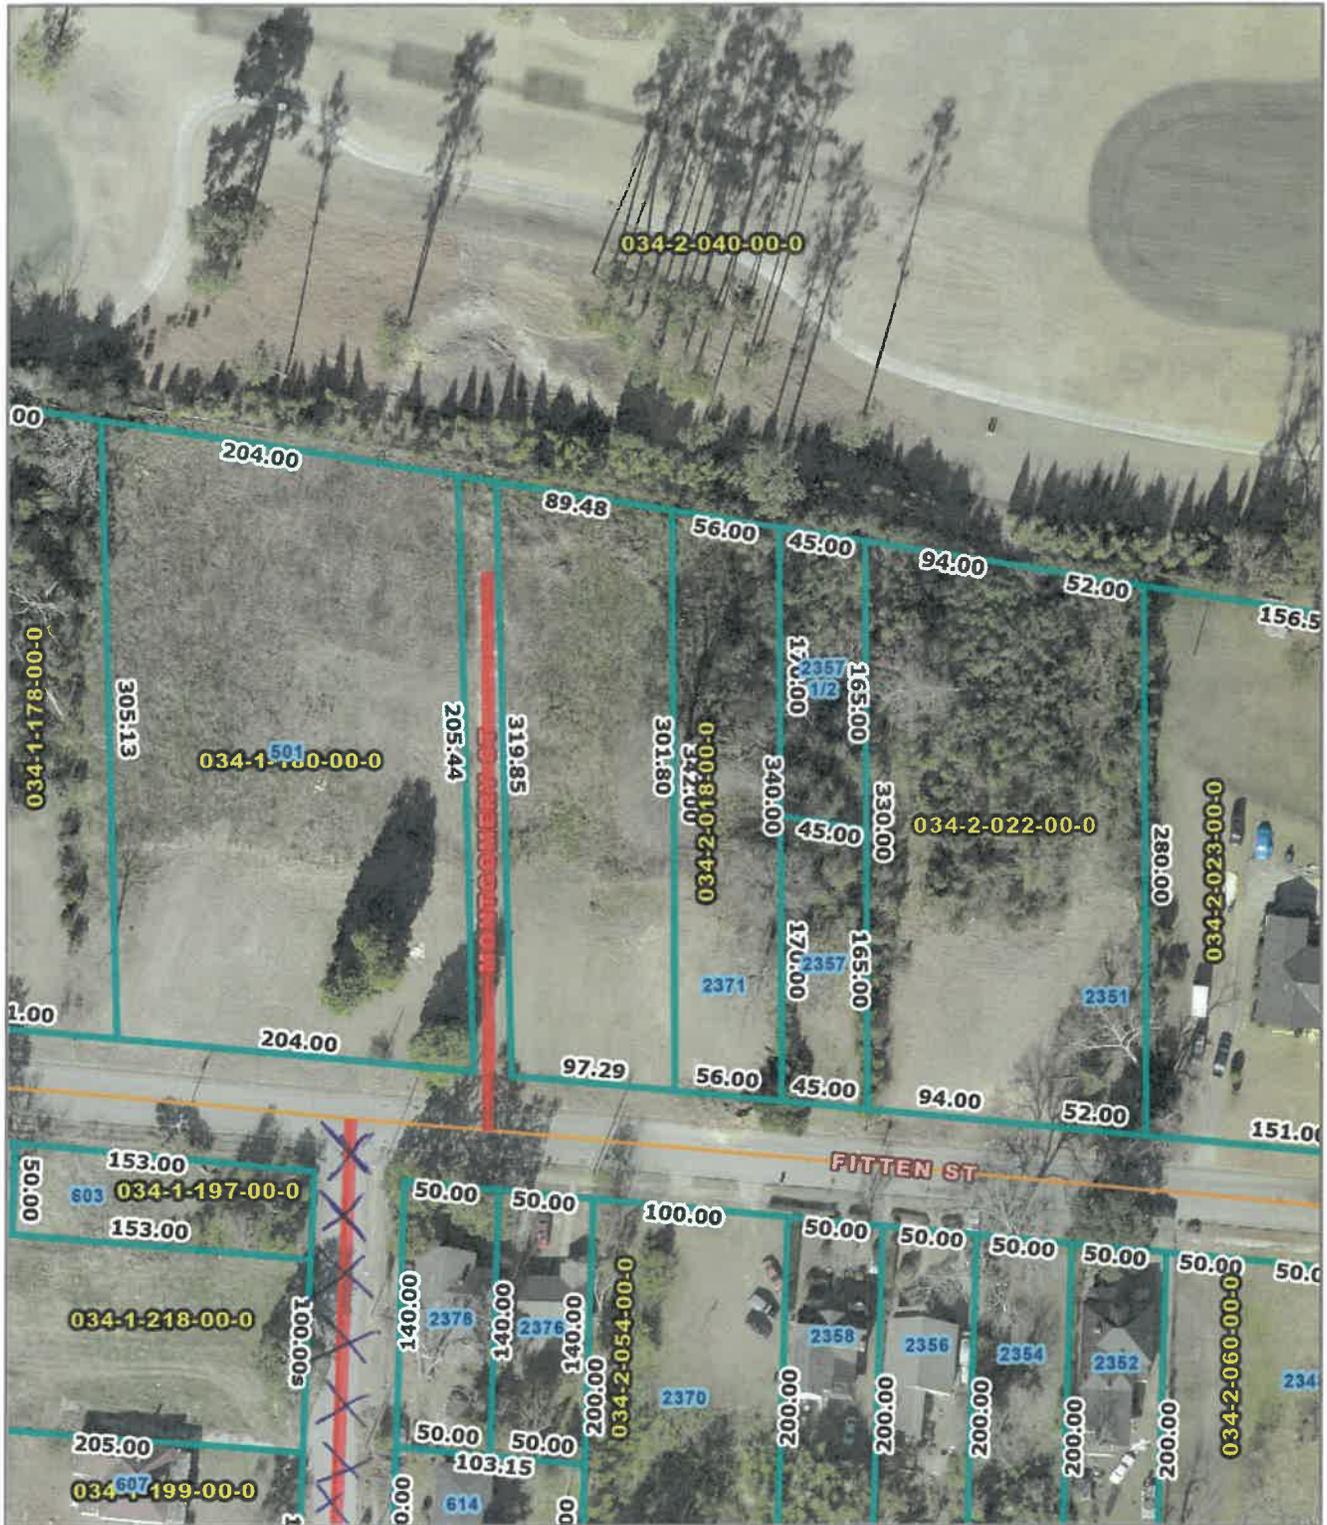

Disclaimer: While every effort is made to keep information provided over the internet accurate and up-to-date, Augusta does not certify the authenticity or accuracy of such information. No warranties, express or implied, are provided for the records and/or mapping data herein, or for their use or interpretation by the User.

*Augusta*  
GEORGIA

Map Scale  
1 inch = 100 feet  
2/5/2026