

AGENDA ITEM REQUEST FORM

Commission meetings: First and third Tuesdays of each month – 2:00 p.m.  
Committee meetings: Second and last Tuesdays of each month – 1:00 p.m.

Commission/Committee: (Please check one and insert meeting date)

_____	Commission	Date of Meeting _____
_____	Public Safety Committee	Date of Meeting _____
_____	Public Services Committee	Date of Meeting _____
_____	Administrative Services Committee	Date of Meeting _____
<u>✓</u>	Engineering Services Committee	Date of Meeting <u>9-26-23 1PM</u>
_____	Finance Committee	Date of Meeting _____

Contact Information for Individual/Presenter Making the Request:

Name: MING F. LIN  
 Address: 3519 TURNBERRY LANE, MARTINEZ GA, 30907  
 Telephone Number: 706-799-2362  
 Fax Number: \_\_\_\_\_  
 E-Mail Address: mflin77@gmail-com

Caption/Topic of Discussion to be placed on the Agenda:

Driveway built by DOT & CITY OF Augusta for my property at 3653 Wrightsboro to access to old Wrightsboro Rd was illegally demolished by Engineering Dept. of Augusta. But 3 1/2 years later still did not restore after promised to restored!


Please send this request form to the following address:

Ms. Lena J. Bonner	Telephone Number: 706-821-1820
Clerk of Commission	Fax Number: 706-821-1838
Suite 220 Municipal Building	E-Mail Address: nmorawski@augustaga.gov
535 Telfair Street	
Augusta, GA 30901	

Requests may be faxed, e-mailed or delivered in person and must be received in the Clerk's Office no later than 9:00 a.m. on the Thursday preceding the Commission and Committee meetings of the following week. A five-minute time limit will be allowed for presentations.



STATE	PROJECT NUMBER	SHEET NO.	TOTAL SHEETS
GA	STPOD-7001-001(009)	80	667

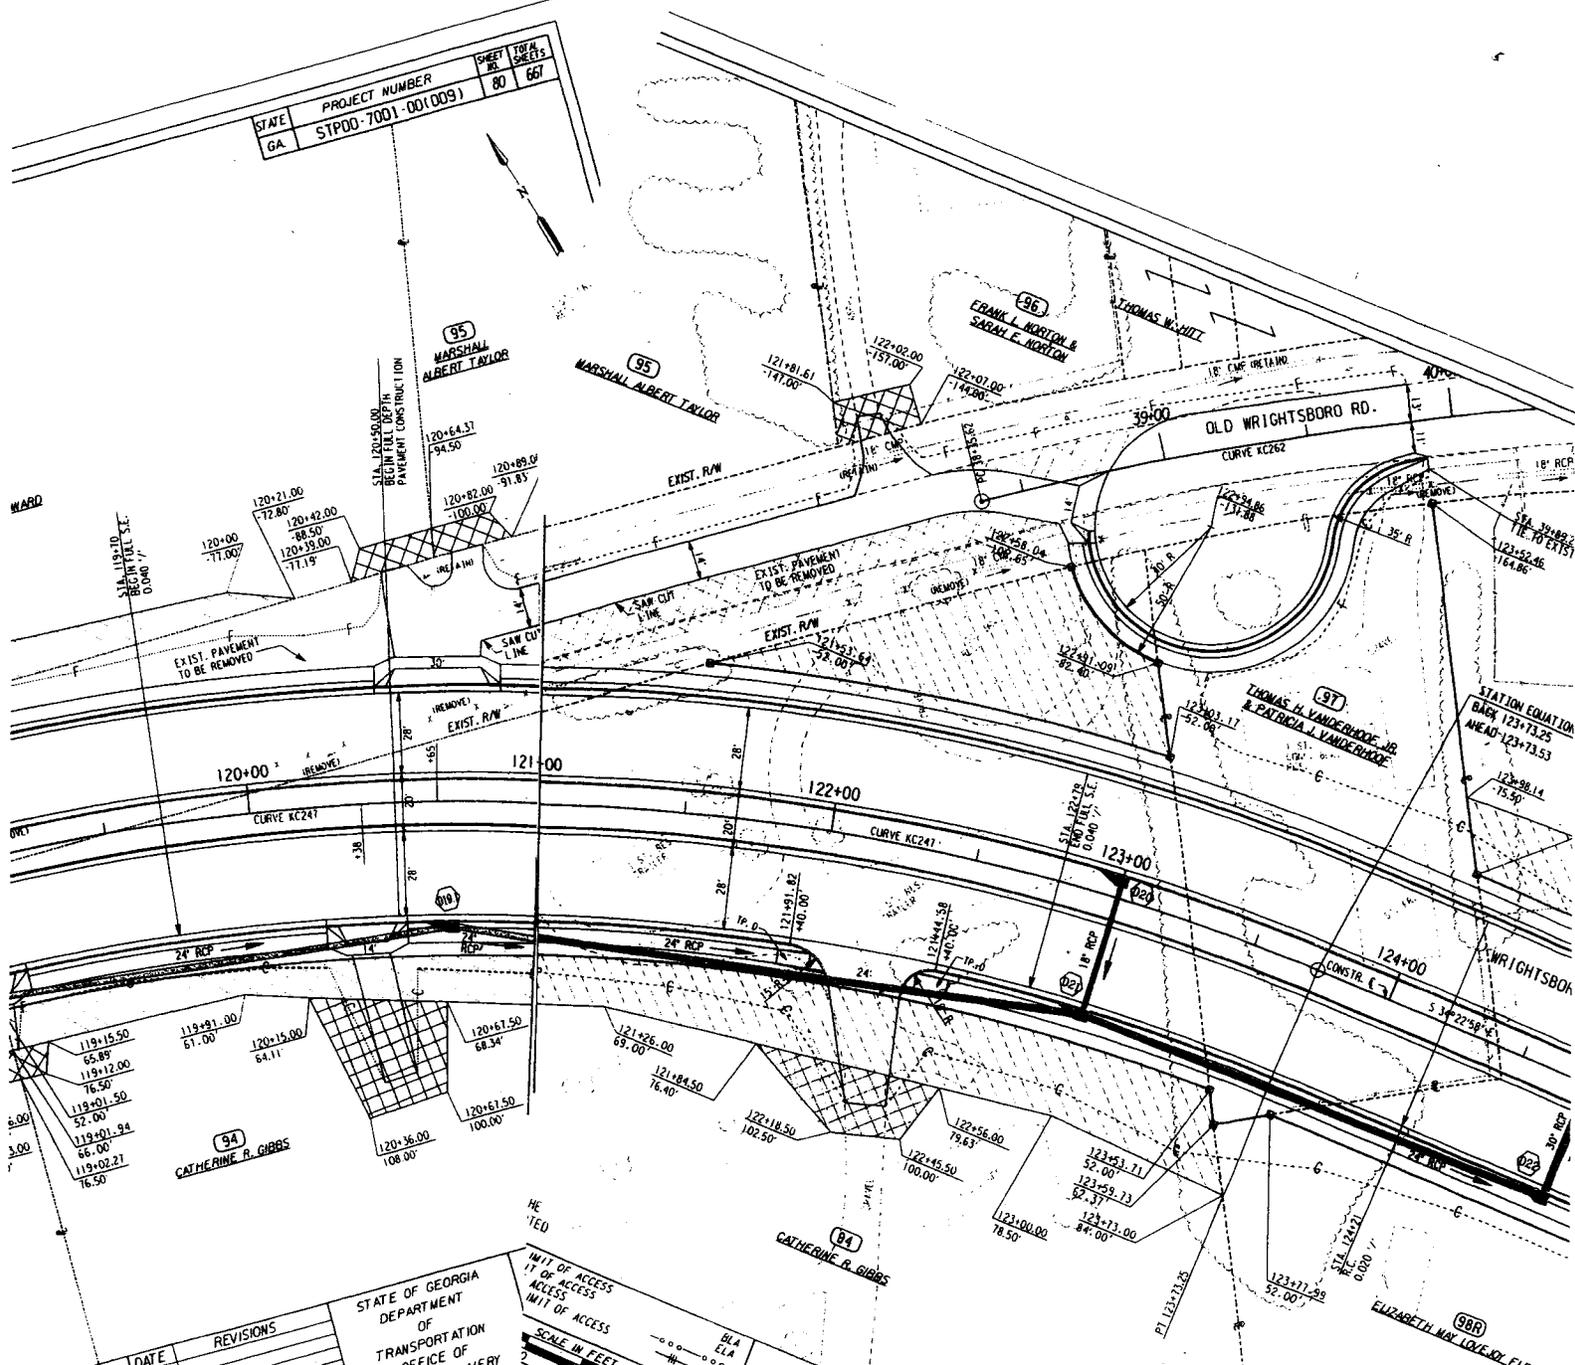

REVISIONS	DATE	REVISIONS
1		ACCESS VIA 0048 II

STATE OF GEORGIA  
DEPARTMENT  
OF  
TRANSPORTATION  
OFFICE OF  
PROGRAM DELIVERY

LIMIT OF ACCESS  
LIMIT OF ACCESS  
LIMIT OF ACCESS  
SCALE IN FEET  
1" = 40'

# ATKINS

DATE	REVISIONS

STATE OF GEORGIA  
DEPARTMENT  
OF  
TRANSPORTATION  
OFFICE OF  
PROGRAM DELIVERY

55  
CITY OF AUGUSTA

