


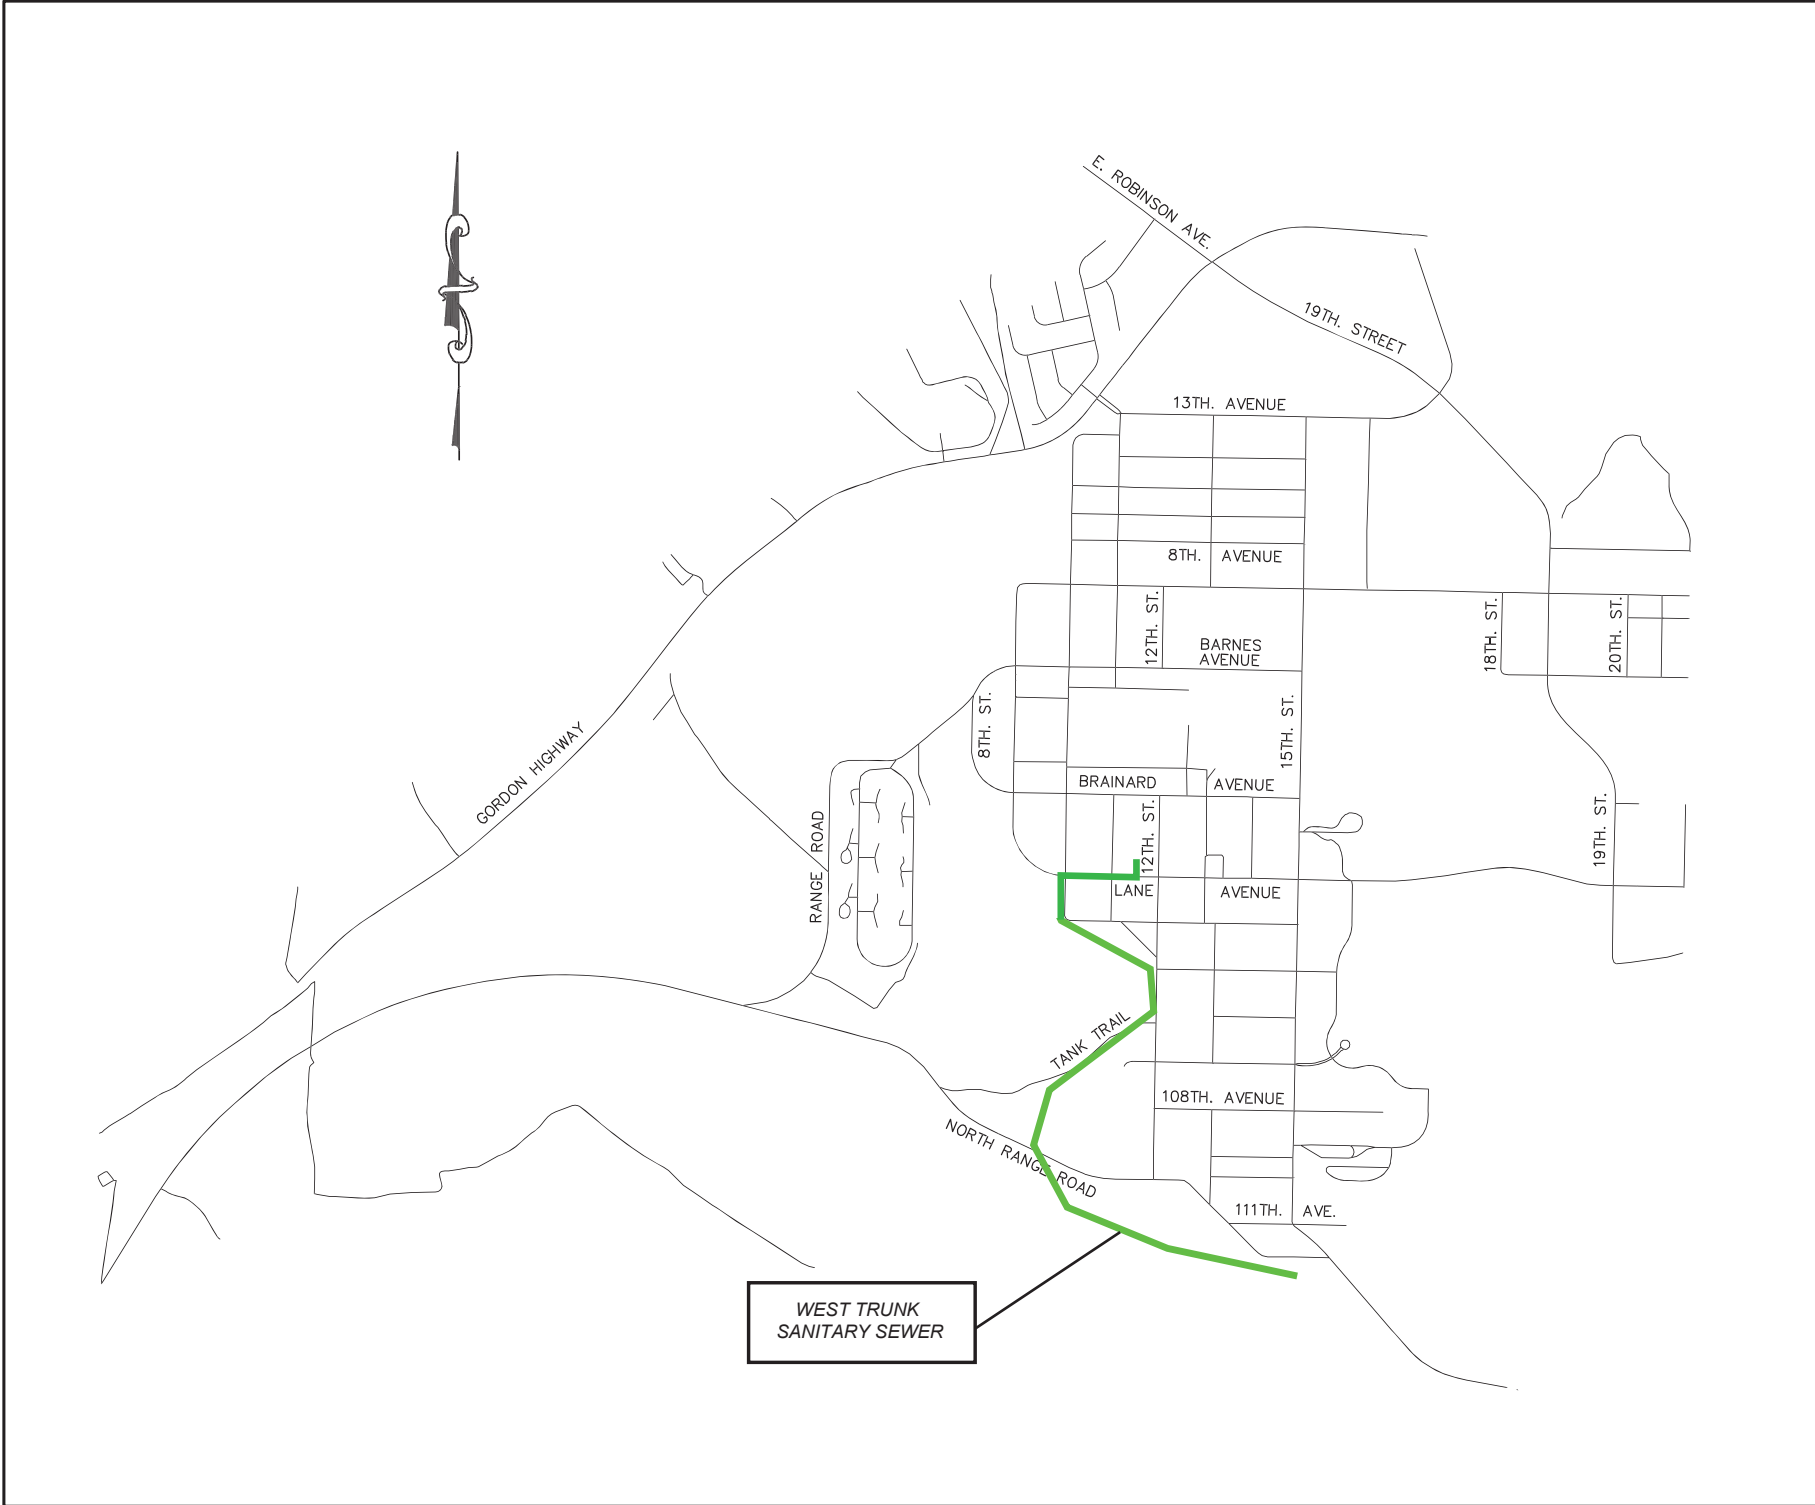

AUD FORT EISENHOWER PROJECT MAP		AUGUSTA UTILITIES DEPARTMENT 452 WALKER STREET, SUITE 200 AUGUSTA, GA 30901	
WEST TRUNK SANITARY SEWER			