

D: PLAT B: 20 P: 136
Recorded: 04/08/2025 06:38 PM
Doc # 2025016180 Pages: 3 Fees: \$10.00
Hettie Holmes Sullivan
Clerk of Superior Court, Augusta-Richmond County, GA



FINAL PLAT SUBDIVISION OF BRITTANY OAKS

PROPERTY LOCATED IN THE 86TH G.M.D.
3303 FIRESTONE DRIVE
AUGUSTA, RICHMOND COUNTY, GEORGIA
DATE: AUGUST 14, 2024 SCALE: 1" = 40'
REV: DECEMBER 10, 2024 AUGUSTA comments
REV: FEBRUARY 4, 2025 AUGUSTA comments

PREPARED FOR:
OWNER / DEVELOPER / CONTACT
TBR TOWNHOMES, LLC
835 DOUGHERTY ROAD AENL SC 29803 (708-732-8640)
PREPARED BY:
SOUTHERN PARTNERS, INC.
— ENGINEERS — SURVEYORS — PLANNERS —
1233 AUGUSTA WEST PARKWAY AUGUSTA GA 30809 (706) 855-8000



| LINE | BEARING | DISTANCE |
|------|-----------------|----------|
| 1 | N 15° 39' 03" E | 100.00 |
| 2 | N 74° 20' 34" W | 100.00 |
| 3 | N 15° 39' 03" E | 100.00 |
| 4 | N 74° 20' 34" W | 100.00 |
LAUREL PARK AUGUSTA, LLC
PB 14, Pg. 85
24.33 Acs.
ZONED: R-1E



FIELD CLOSURE
Angular Closure: 03"
Adjustment: Compass
Plot Closure: 1/204,220"
Equipment: SOKKIA 6023
FIELD WORK MAY 23, 2024

STOKELING
153-0-508-00-0
ZONED: R-1A

MITCHELL
153-0-508-00-0
ZONED: R-1A

ZONED: R-1A
BARNES

AUGUSTA
TP 141-0-004-01-0
ZONED: A

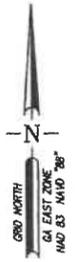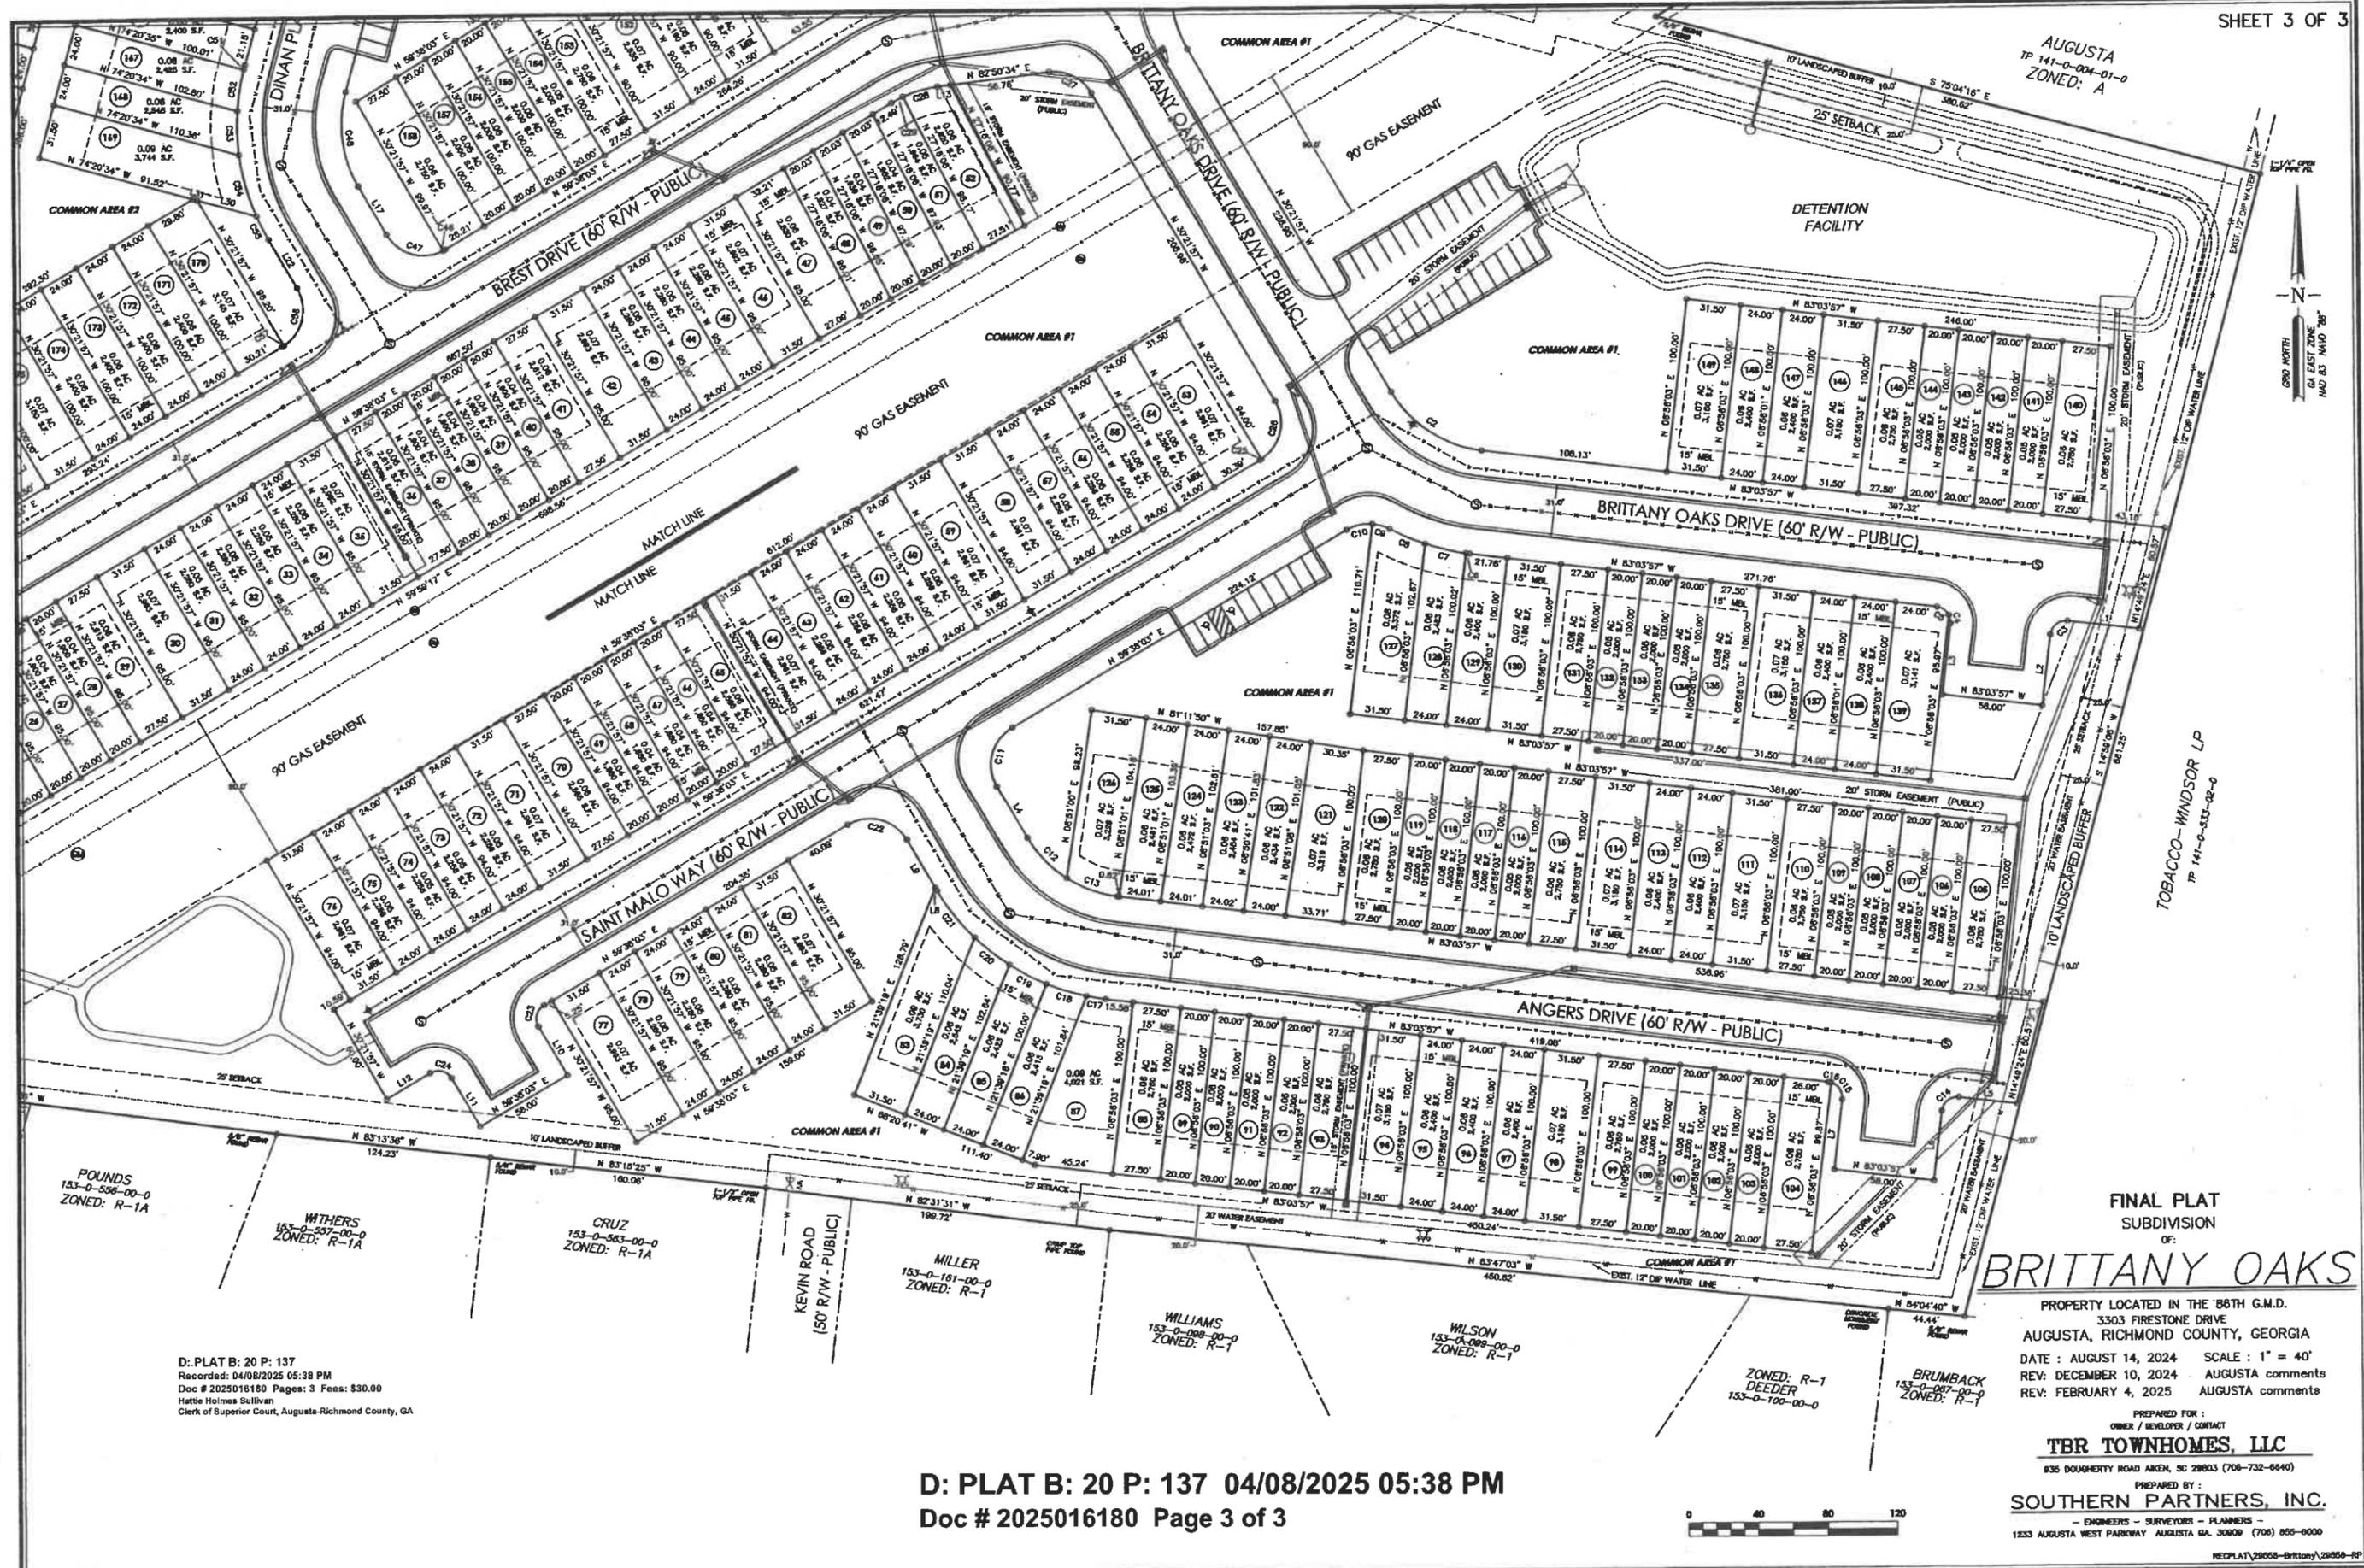

FINAL PLAT
SUBDIVISION
OF:
BRITTANY OAKS

PROPERTY LOCATED IN THE '86TH G.M.D.
3303 FIRESTONE DRIVE
AUGUSTA, RICHMOND COUNTY, GEORGIA
DATE : AUGUST 14, 2024 SCALE : 1" = 40'
REV: DECEMBER 10, 2024 AUGUSTA comments
REV: FEBRUARY 4, 2025 AUGUSTA comments

PREPARED FOR:
OWNER / DEVELOPER / CONTACT
TBR TOWNHOMES, LLC

835 DOUGHERTY ROAD Aiken, SC 29803 (706-732-6840)

PREPARED BY:
SOUTHERN PARTNERS, INC.

ENGINEERS - SURVEYORS - PLANNERS -
1233 AUGUSTA WEST PARKWAY AUGUSTA GA 30909 (706) 855-0000

D: PLAT B: 20 P: 137
Recorded: 04/08/2025 05:38 PM
Doc # 2025016180 Pages: 3 Fees: \$30.00
Hattie Holmes Sullivan
Clerk of Superior Court, Augusta-Richmond County, GA

D: PLAT B: 20 P: 137 04/08/2025 05:38 PM
Doc # 2025016180 Page 3 of 3

