


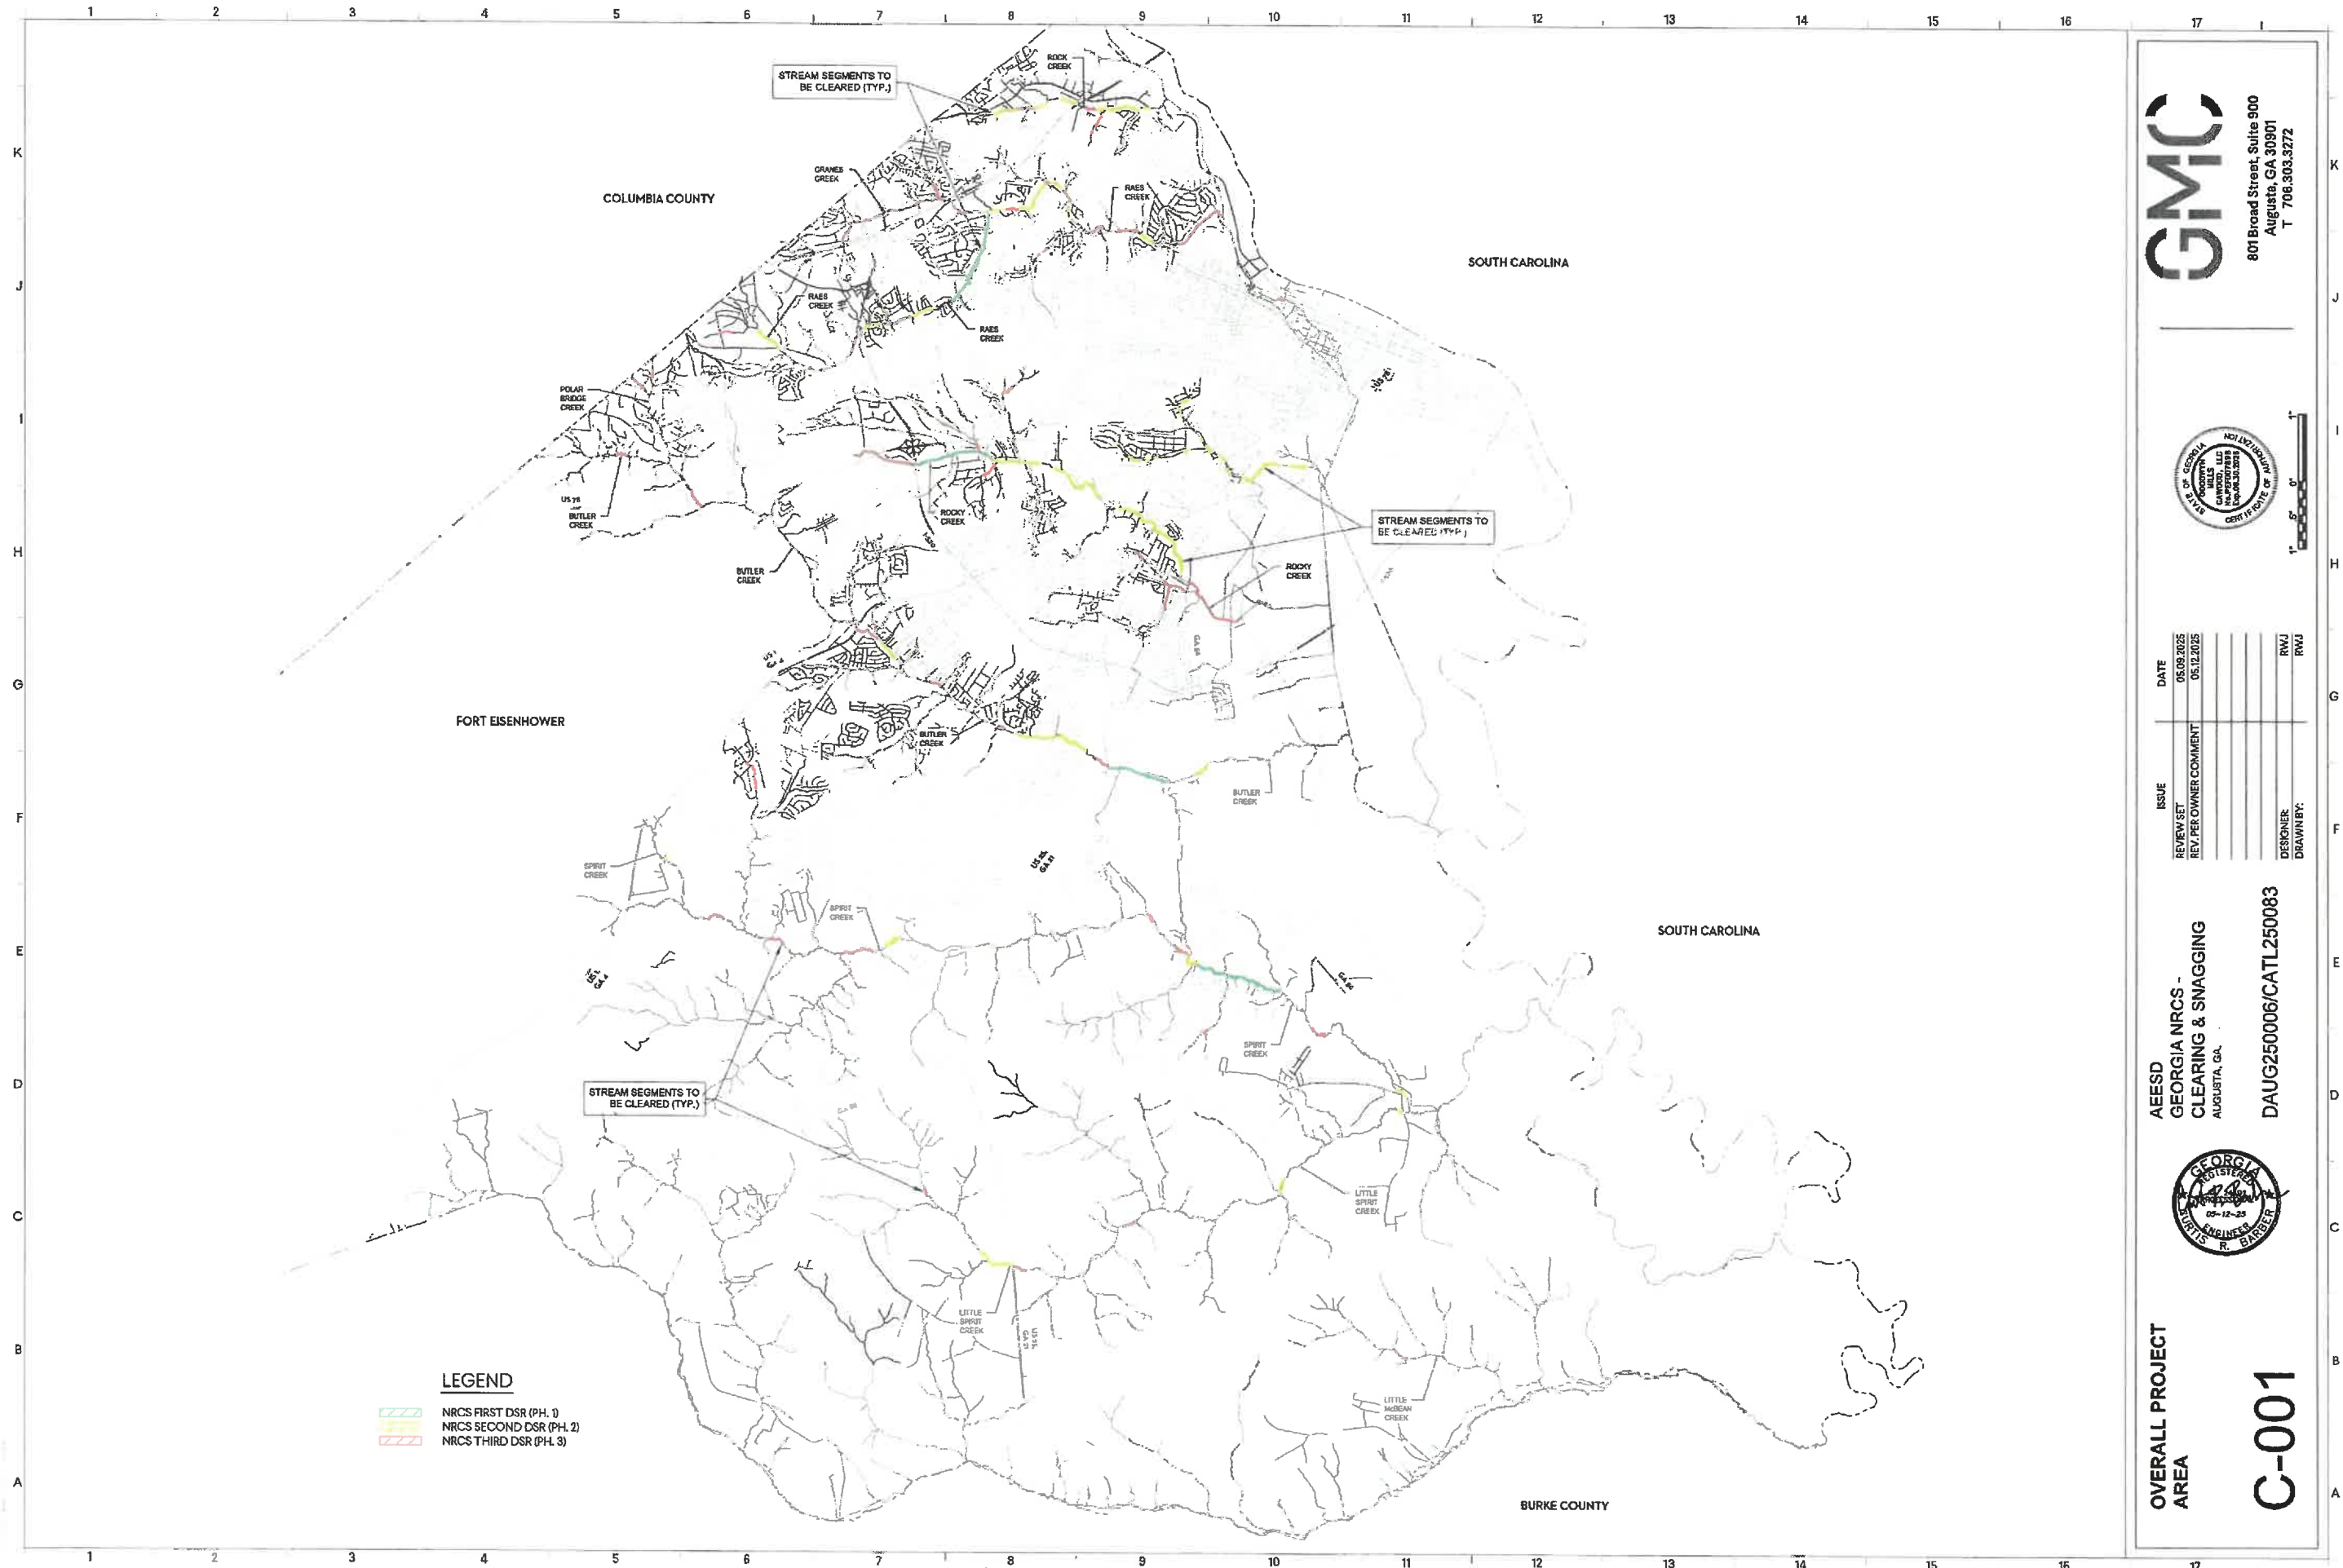

GMC
 801 Broad Street, Suite 900
 Augusta, GA 30901
 T 706.303.3272



ISSUE	DATE
REVIEW SET	05.09.2025
REV. PER OWNER COMMENT	05.12.2025
DESIGNER	RWJ
DRAWN BY:	RWJ

AEED
 GEORGIA NRCS -
 CLEARING & SNAGGING
 AUGUSTA, GA.
 DAUG250006/CATL250083



OVERALL PROJECT
 AREA
C-001