


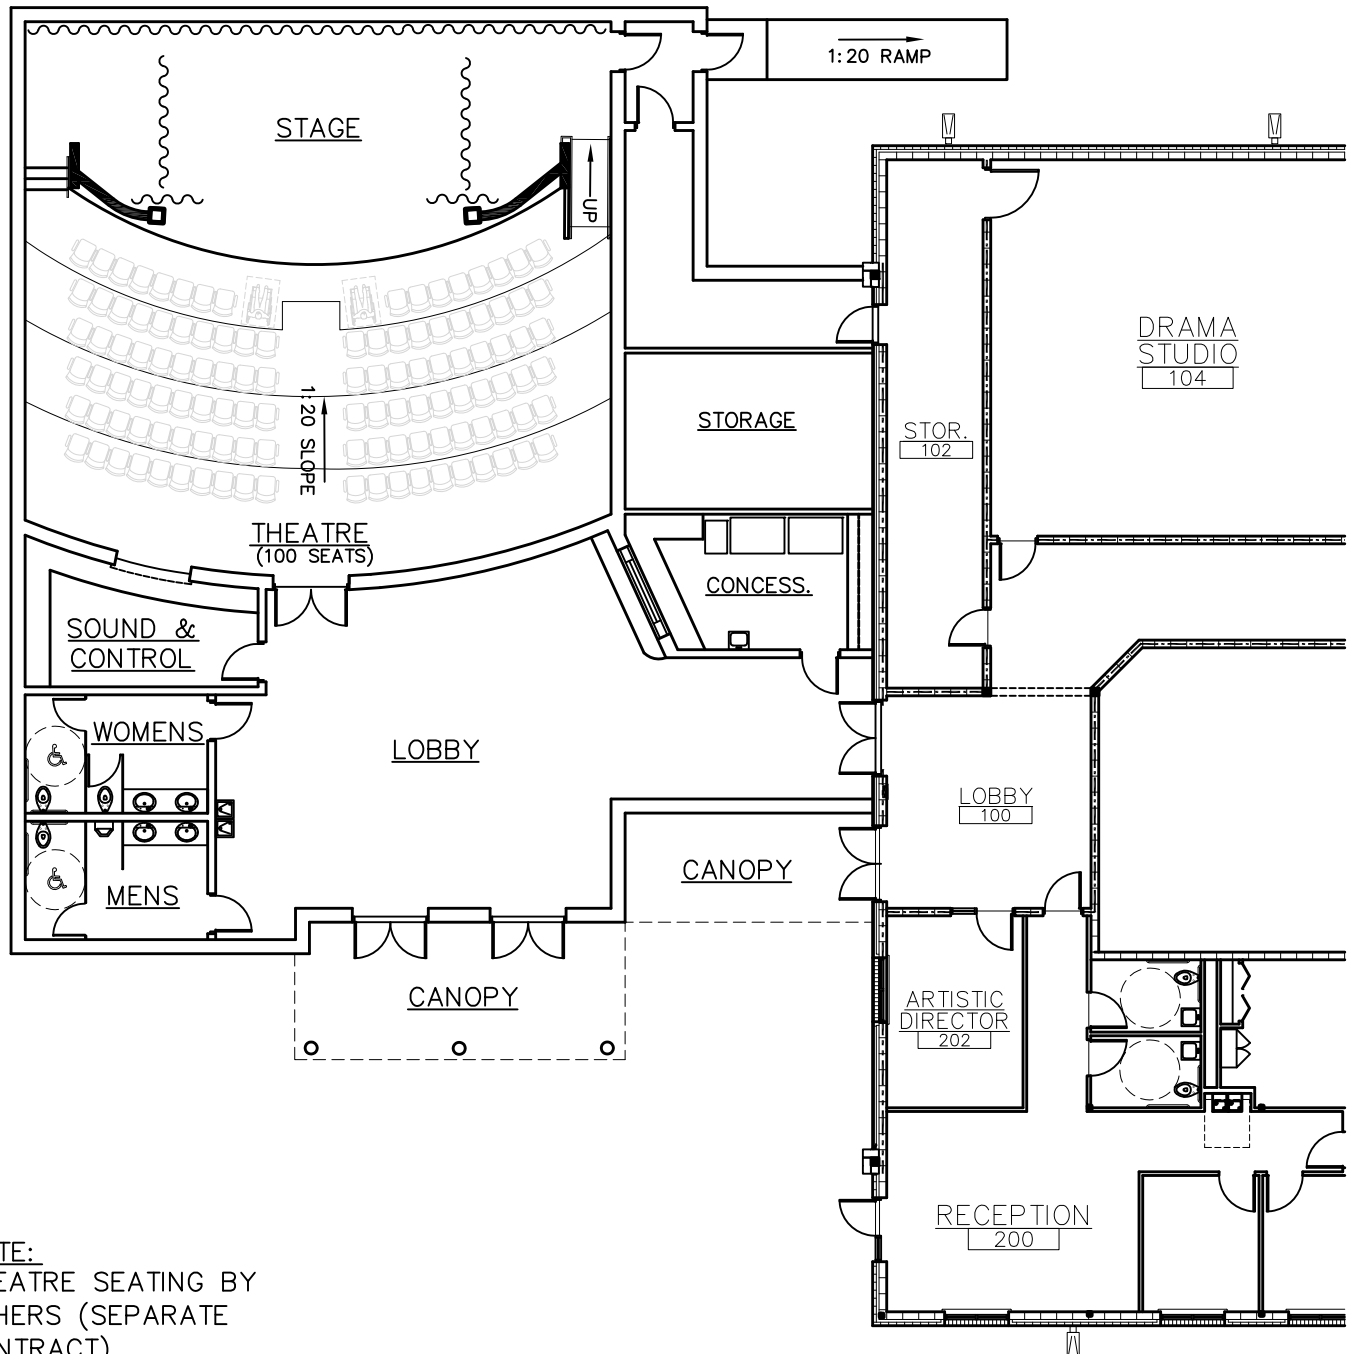

NOTE:
THEATRE SEATING BY
OTHERS (SEPARATE
CONTRACT)

NEW THEATRE — SCHEME "E"

SCALE: 1/16" = 1'-0"

3,430 GSF

DRAWING NO.	DRAWING TITLE
SC.E	THEATRE SCHEME "E"
PAPER 11x17 PRINT 1:1	PROJECT NO. 18-23 DRAWN BY: MF/BS DATE 08/11/2023

THE NEW AUGUSTA MINI THEATRE PHASE II
3546 DEANS BRIDGE RD AUGUSTA, GEORGIA

2KM ARCHITECTS, INC.
MEMBERS-AIA
529 GREENE STREET 30901 (706)736-3333 FAX(706)736-7100
This document is the property of 2KM Architects, Inc. The unauthorized reproduction, copying, or otherwise use of this document is strictly prohibited and any infringement thereupon may be subject to legal action. Copyright © 2023, 2KM Architects, Inc.

