



D

# Bastrop Public Library Building Reorganization

September 12, 2022


# Updates Made This Year


- Outlets
- Window Signs
- Reading Room Blinds
- Computer Station
- Second Office



# Proposed Updates For Next Year

- Acoustics
- Public Space Reorganization
- New Public Space Furniture

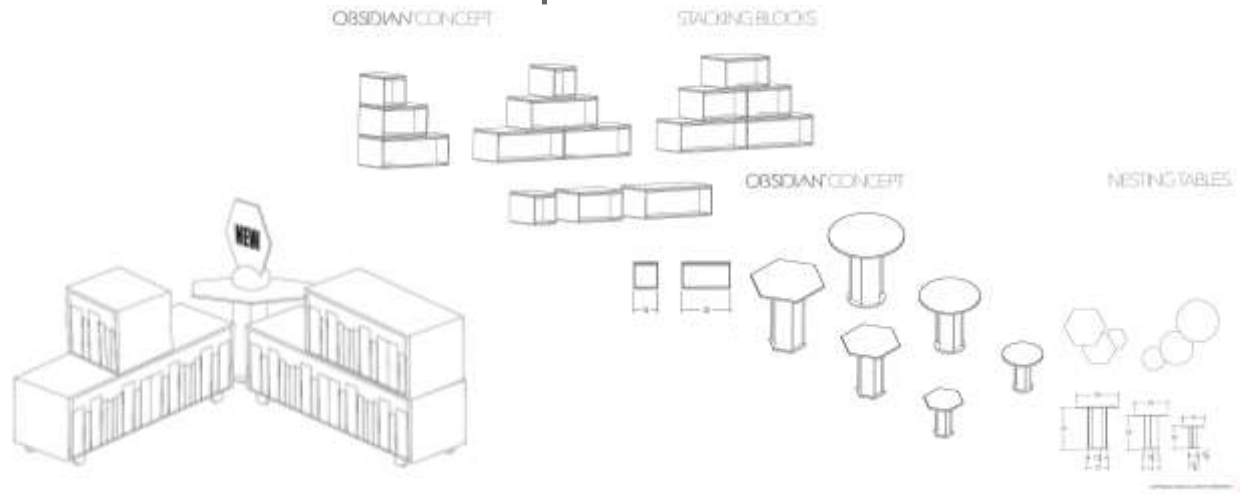

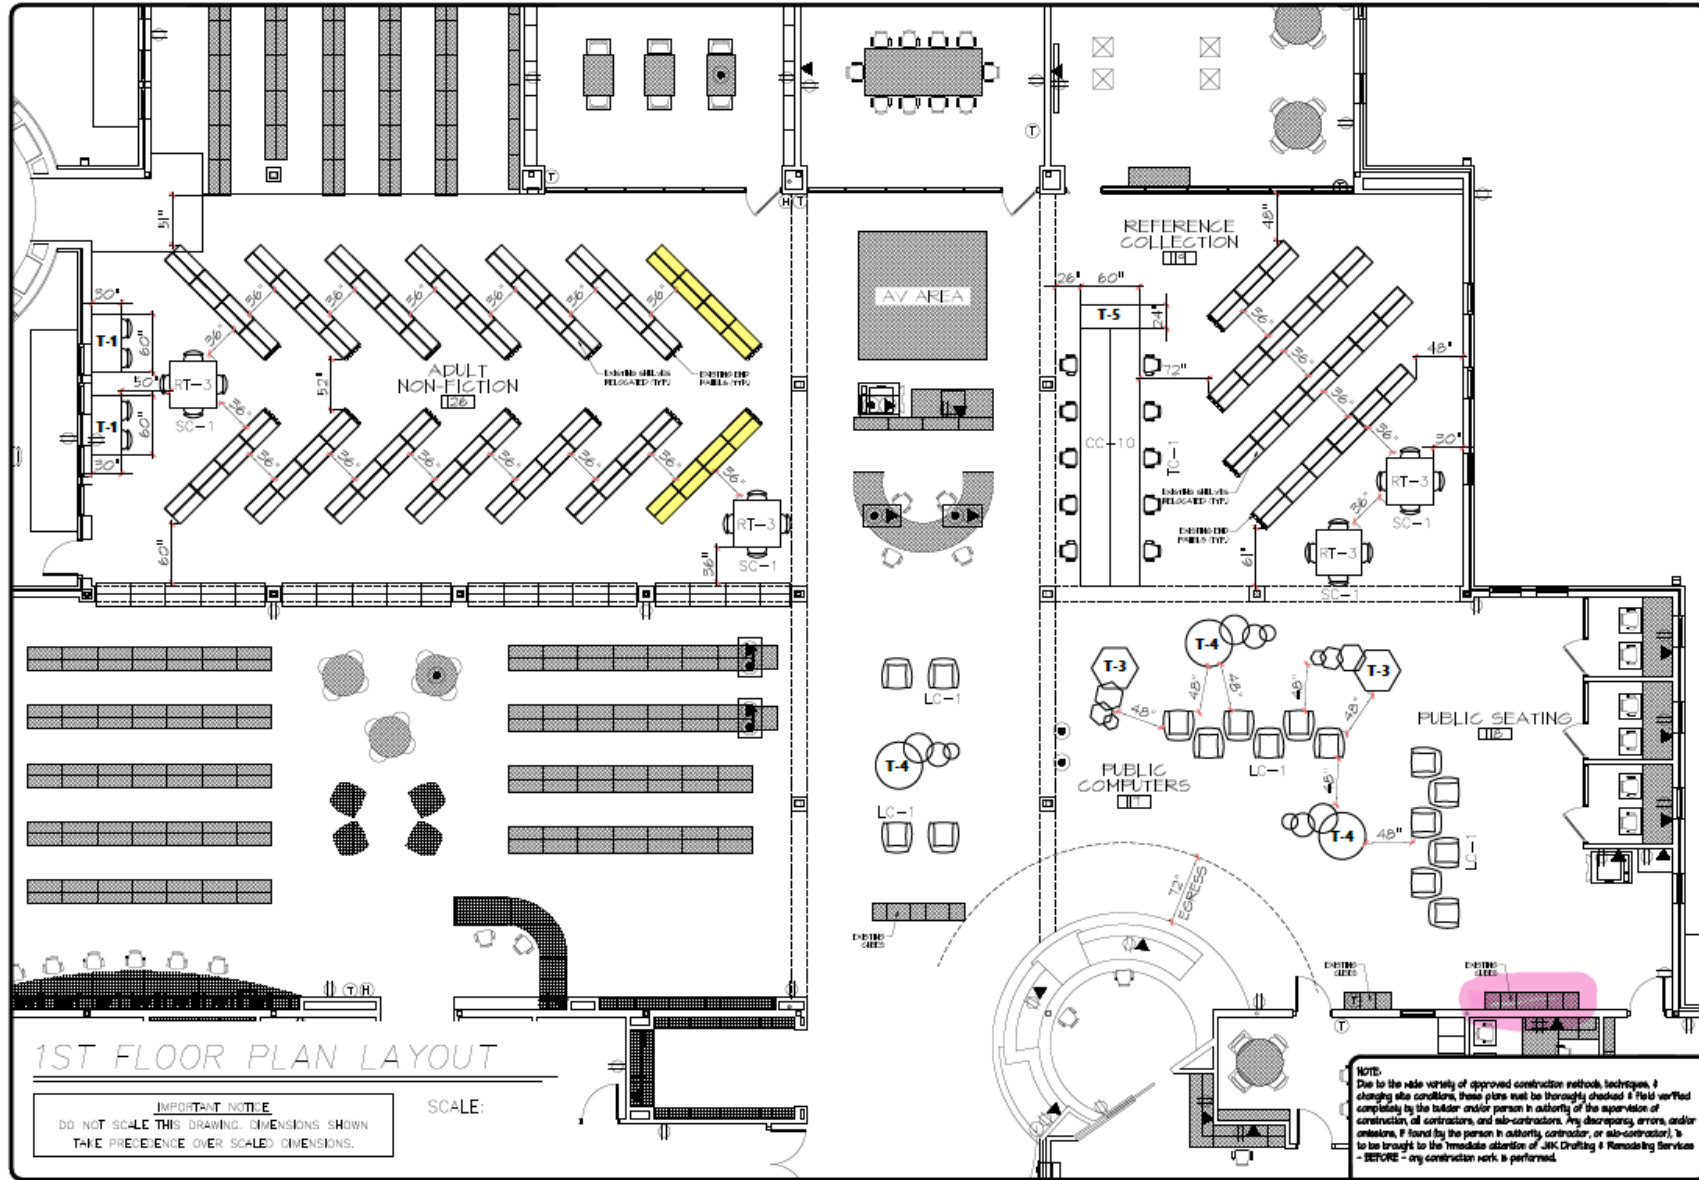

1ST FLOOR PLAN LAYOUT

**IMPORTANT NOTICE**  
DO NOT SCALE THIS DRAWING. DIMENSIONS SHOWN TAKE PRECEDENCE OVER SCALED DIMENSIONS.

SCALE:

**NOTE:**  
Due to the wide variety of approved construction methods, techniques, & changing site conditions, these plans must be thoroughly checked & field verified completely by the bidder and/or person in authority of the supervision of construction of contractors, and sub-contractors. Any discrepancies, errors, and/or omissions, if found by the person in authority, contractor, or sub-contractor, is to be brought to the immediate attention of JNK Drafting & Remodeling Services - BEFORE - any construction work is performed.

5215 E. Hickory Hill  
Argyle, TX 76226  
Phone: (940) 464-3033  
Fax: (940) 464-3034  
www.libraryfurniture.com



**BASTROP PUBLIC LIBRARY**  
BASTROP, TX

PROJECT NAME

DRAWN BY:  
JKDrafting.com

DATE:  
06/30/2022

PROJECT No.  
22030

SHEET:  
A.1.1

# Examples



# Future Update Ideas

- Meeting Room Sound System
- New Meeting Room Tables
- Quad Computer Stations for Children and Teens
- New Teen Room Carpet
- Division of Friends of the Library Room

