

G:\PROJECTS\4-01126\4-01126.02-ENGINEERING\2.0 CAD\4-01126.02-PREVENTATIVE MAINTENANCE 2022.DWG, A, 5/10/2022 11:50:33 AM, hshelton



LEGEND

- SEAL COAT (TxDOT 316)
(GRADE 4) (PL)
- SEAL COAT (TxDOT 316)
(GRADE 5) (PL)

REV.	DESCRIPTION	DATE



Walker Partners
engineers ★ surveyors
T.B.P.E. Registration No. 8093

CITY OF BASTROP

2022 MAINTENANCE
PROGRAM

PREVENTATIVE MAINTENANCE
OVERVIEW


05/10/22
DATE

R. Alan Munger, PE
R. ALAN MUNGER




DESIGNED	RAM
DRAFTED	RAM
CHECKED	RAM
PROJECT NO.	4-01126.02
DRAWING NO.	A

G:\PROJECTS\4-01126\4-01126-02-ENGINEERING\2.0 CAD\4-01126-02-PREVENTATIVE MAINTENANCE 2022.DWG, A1, 5/10/2022 11:48:05 AM, lshelton

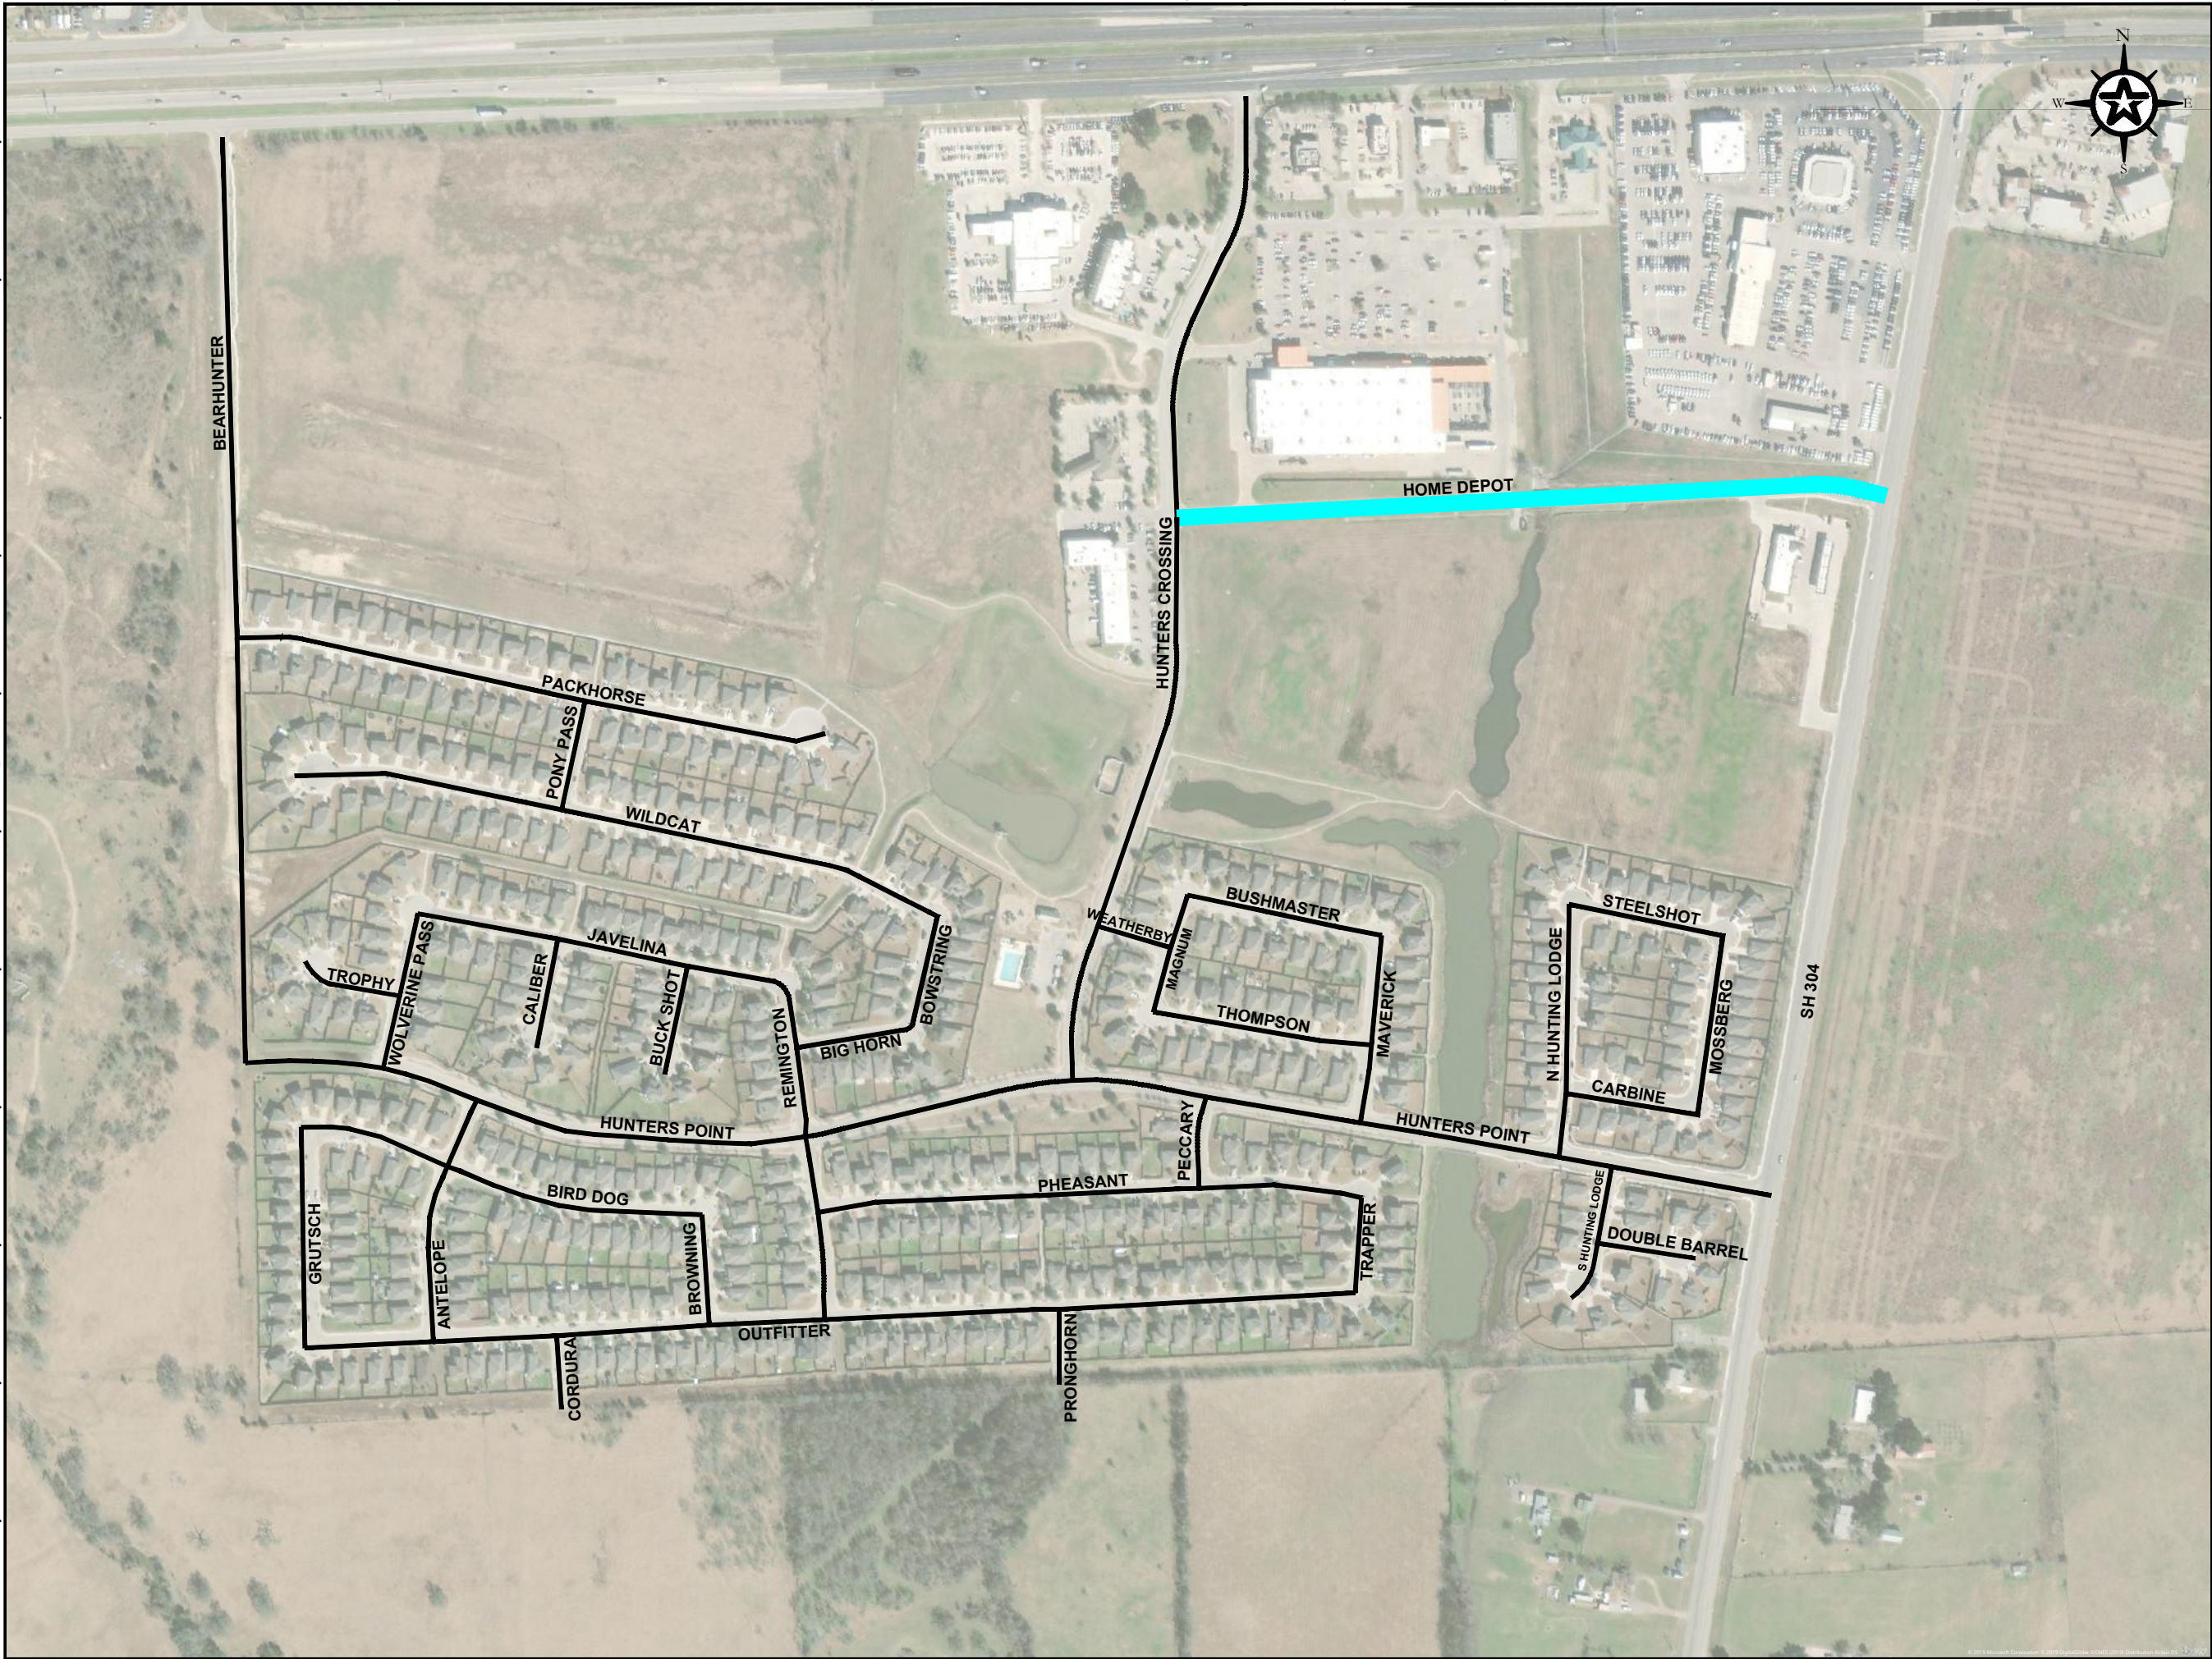

LEGEND

SEAL COAT (TxDOT 316)
(GRADE 4) (PL)

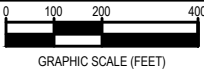

REV.	DESCRIPTION	DATE



CITY OF BASTROP

2022 MAINTENANCE
PROGRAM

PREVENTATIVE MAINTENANCE
MAP

05/10/22
DATE

R. Alan Munger, PE
R. ALAN MUNGER




PM	RAM
DESIGNED	RAM
DRAFTED	HBS
CHECKED	RAM
PROJECT NO.	4-01126.02

DRAWING NO.


A1

G:\PROJECTS\4-01126\4-01126.02\2 ENGINEERING\2.0 CAD\4-01126.02-PREVENTATIVE MAINTENANCE 2022.DWG, A2, 6/14/2022 11:54:44 AM, lshelton

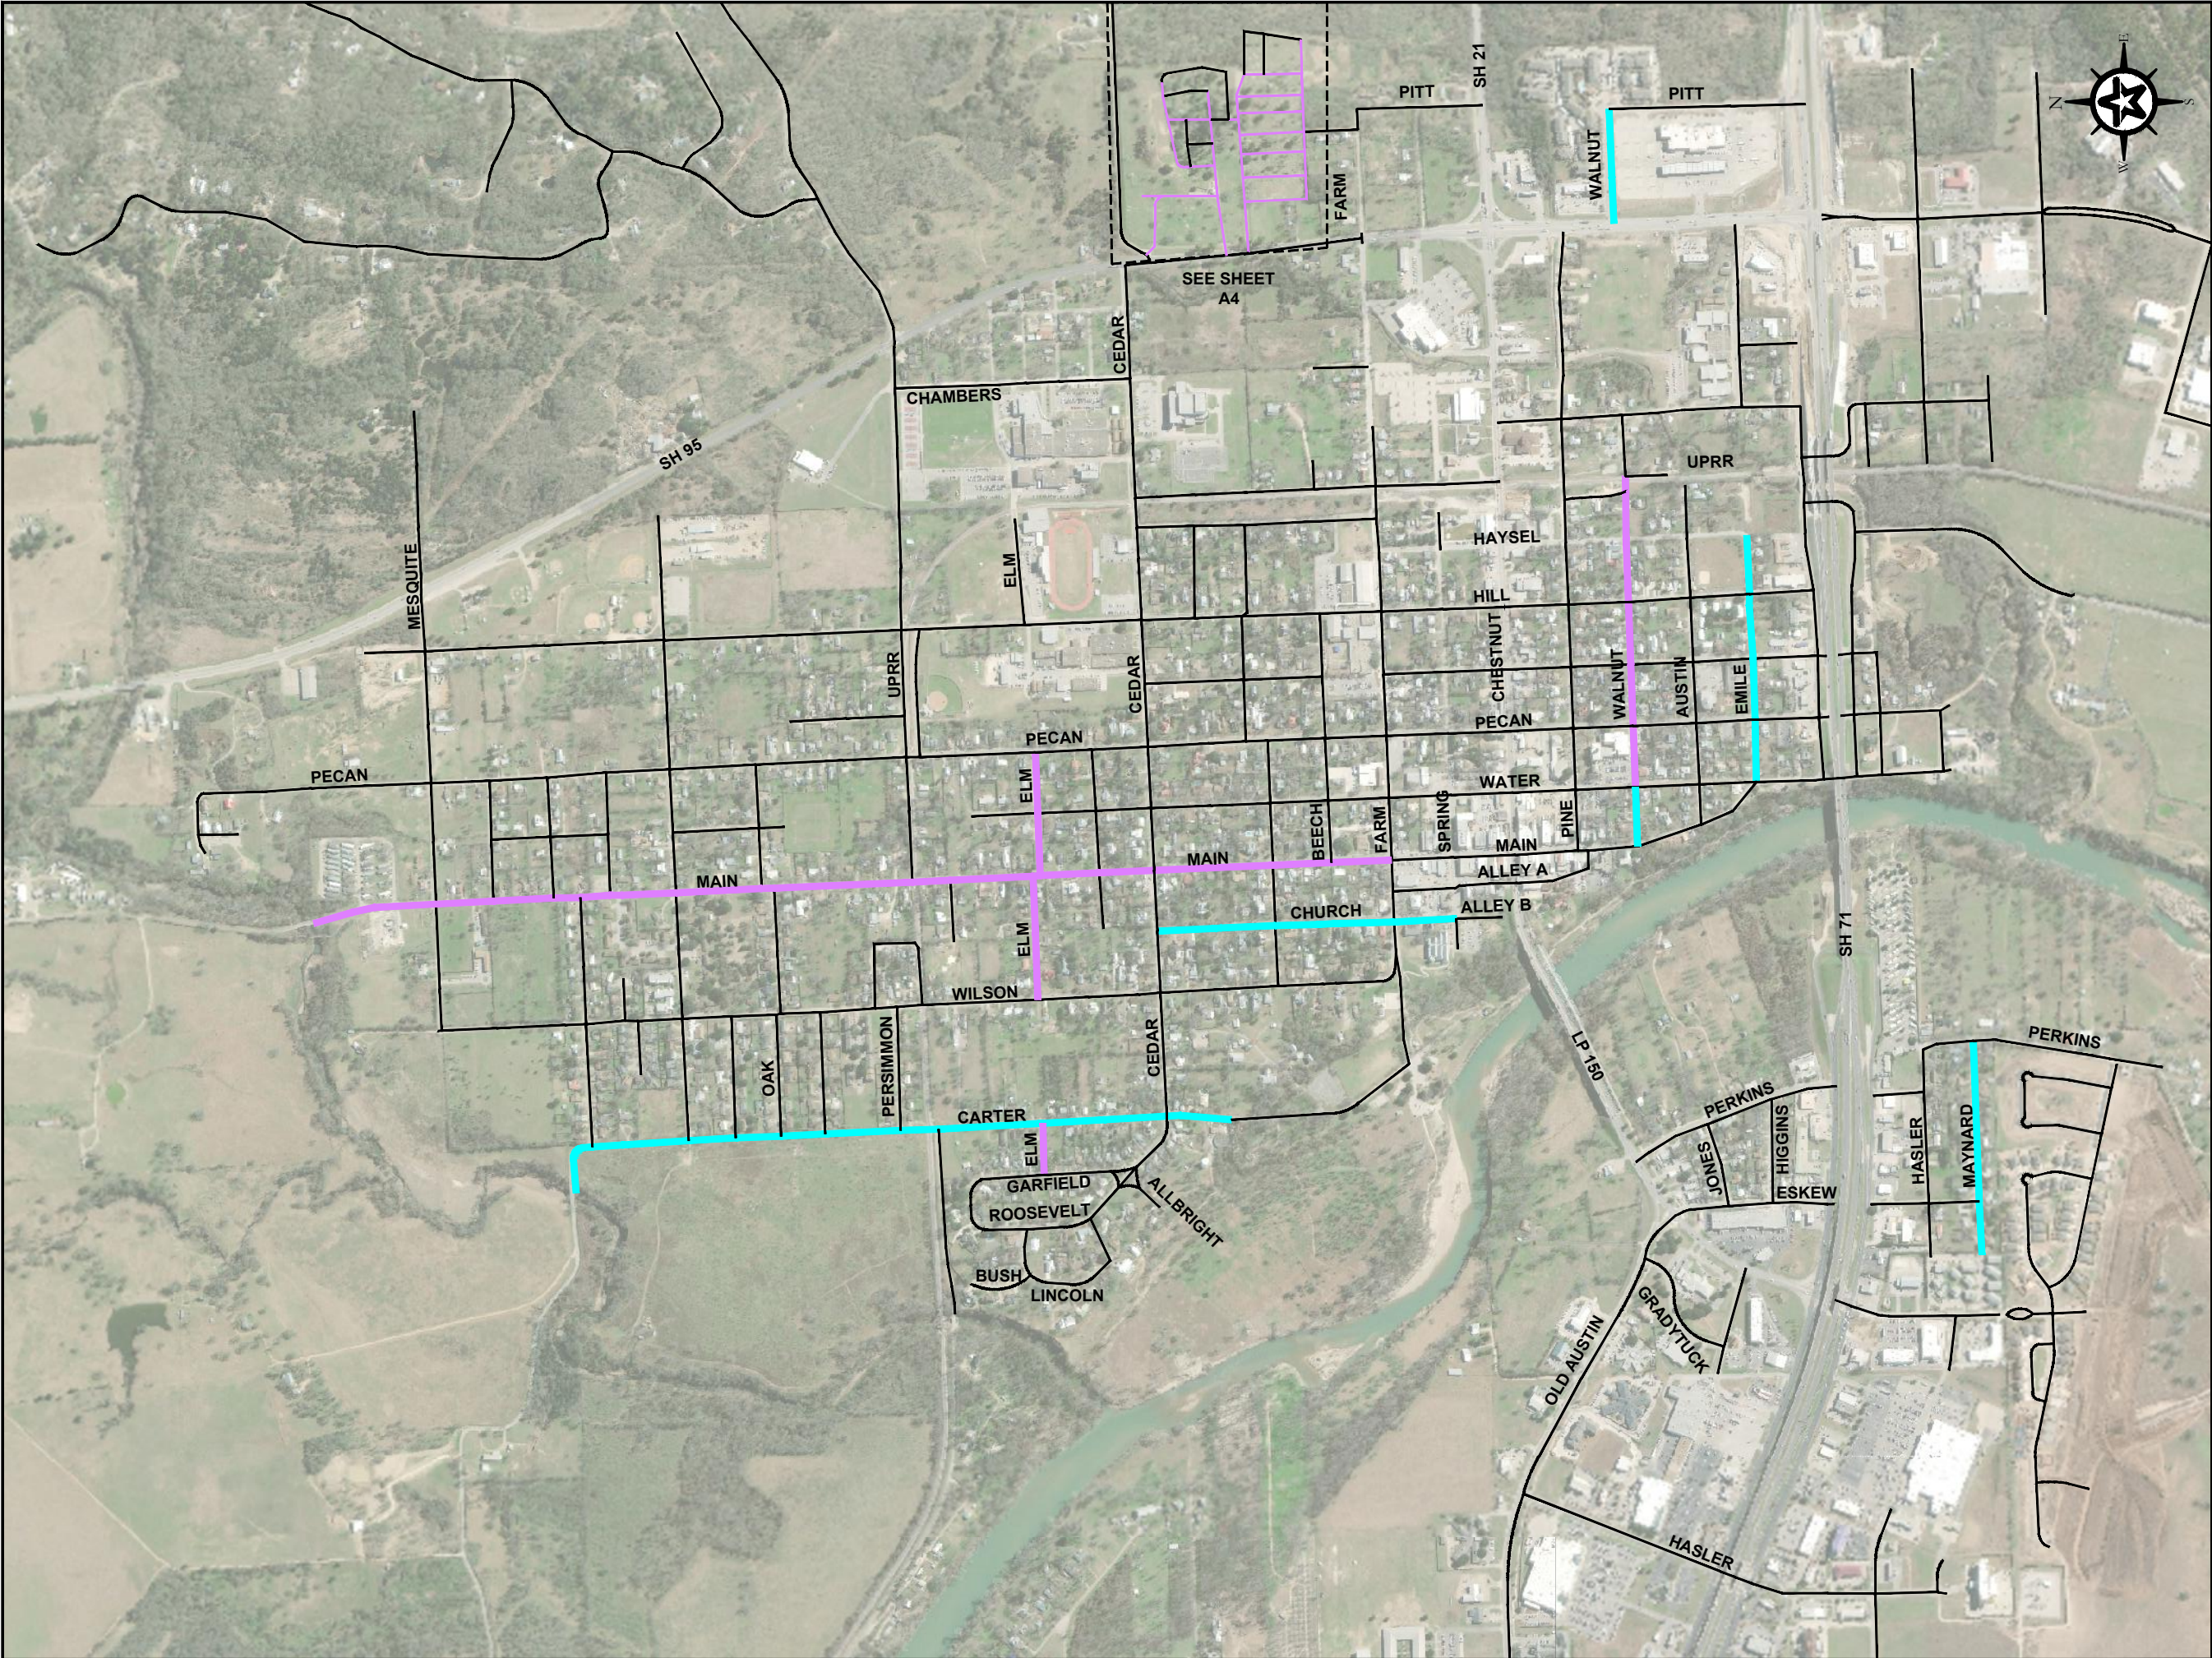

LEGEND

- SEAL COAT (TxDOT 316)
(GRADE 4) (PL)
- SEAL COAT (TxDOT 316)
(GRADE 5) (PL)

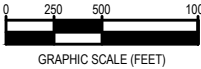

REV.	DESCRIPTION	DATE



CITY OF BASTROP

2022 MAINTENANCE PROGRAM

PREVENTATIVE MAINTENANCE MAP

05/10/22
DATE

R. ALAN MUNGER, PE
R. ALAN MUNGER



DESIGNED	RAM
DRAFTED	HBS
CHECKED	RAM
PROJECT NO.	4-01126.02

DRAWING NO.


A2

G:\PROJECTS\4-01126\4-01126-02\2 ENGINEERING\2.0 CAD\4-01126-02-PREVENTATIVE MAINTENANCE 2022.DWG, A3, 5/10/2022 1:38:36 PM, lshelton



LEGEND

SEAL COAT (TxDOT 316)
(GRADE 5) (PL)

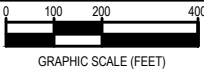

REV.	DESCRIPTION	DATE



CITY OF BASTROP

2022 MAINTENANCE
PROGRAM

PREVENTATIVE MAINTENANCE
MAP

05/10/22
DATE
R. ALAN MUNGER, PE
R. ALAN MUNGER




PM	RAM
DESIGNED	RAM
DRAFTED	HBS
CHECKED	RAM
PROJECT NO.	4-01126.02

DRAWING NO.


A3

G:\PROJECTS\4-01126\2 ENGINEERING\2.0 CAD\4-01126-02-PREVENTATIVE MAINTENANCE 2022.DWG, A4, 7/13/2022 9:18:31 AM, hshelton

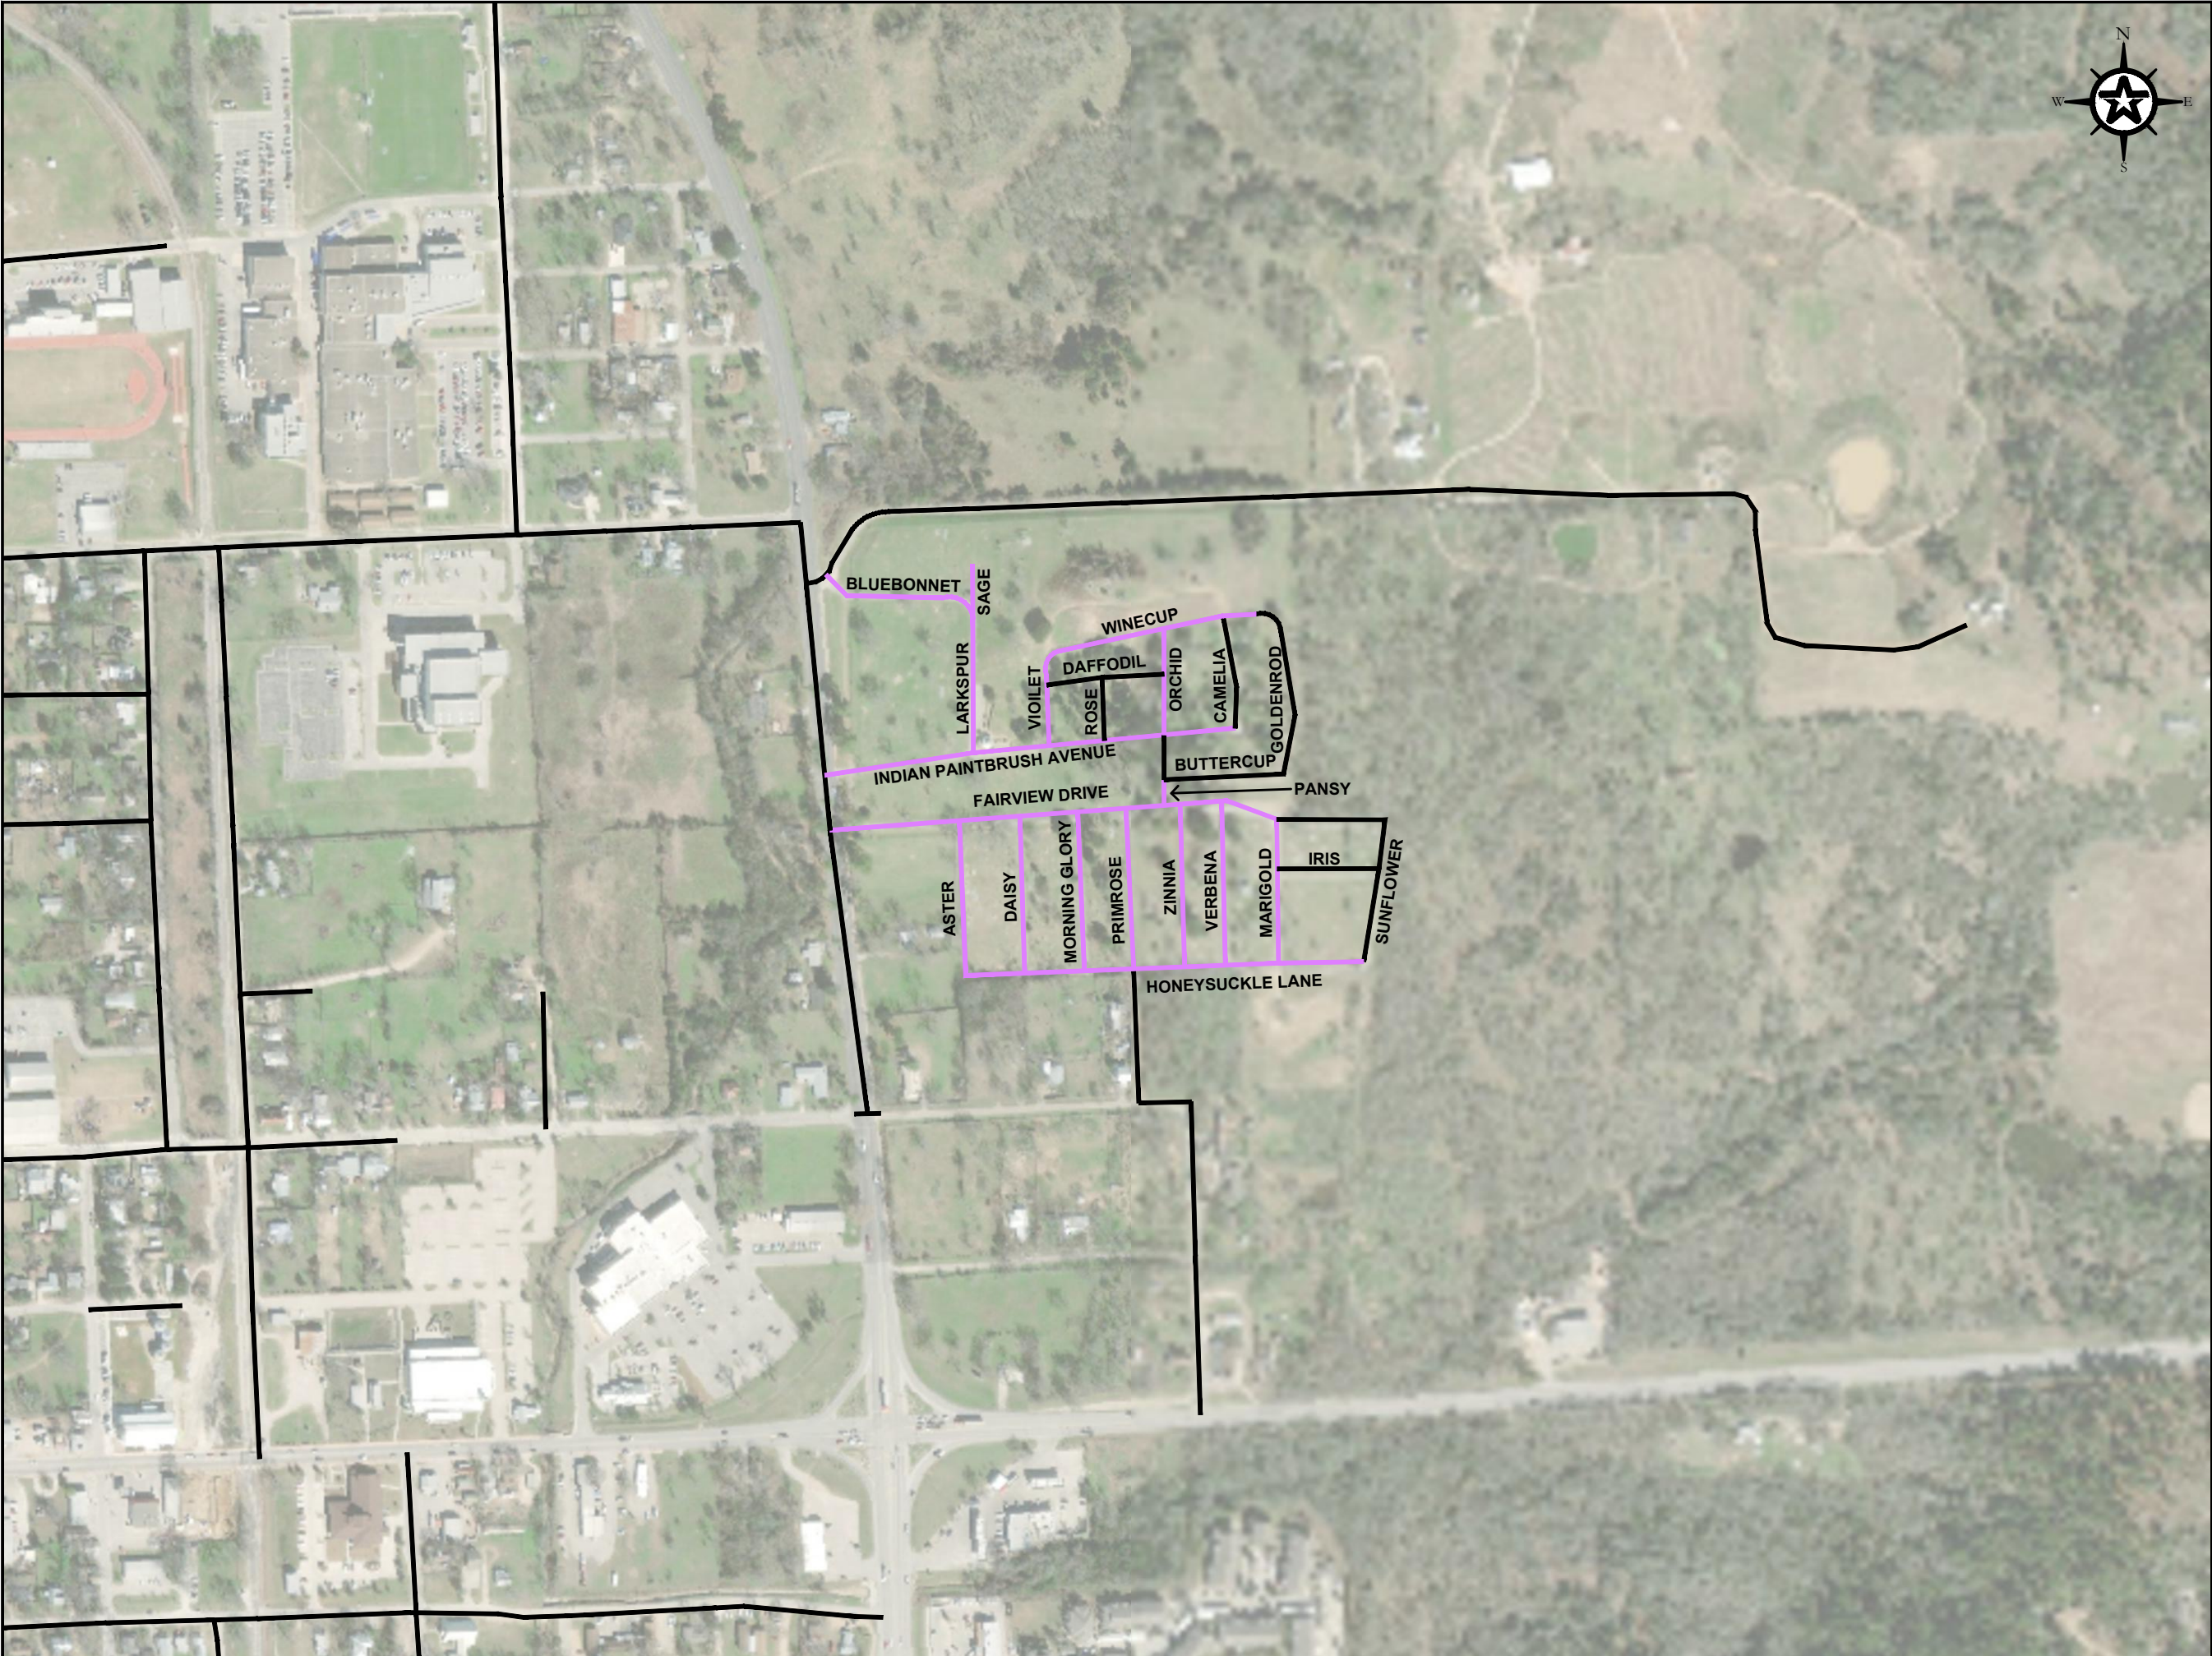

LEGEND

SEAL COAT (TxDOT 316)
(GRADE 5) (PL)

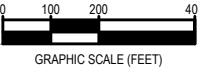

REV.	DESCRIPTION	DATE



CITY OF BASTROP

2022 MAINTENANCE
PROGRAM

PREVENTATIVE MAINTENANCE
MAP - ADD ALTERNATE

05/10/22
DATE

R. Alan Munger, PE
R. ALAN MUNGER



DESIGNED	RAM
DRAFTED	HBS
CHECKED	RAM
PROJECT NO.	4-01126.02
DRAWING NO.	A4