


- PUBLIC STREET
- CIVIC SPACE
- PRIVATE STREET
- MIXED USE SPACE
  - CO-WORK
  - FITNESS
  - POOL

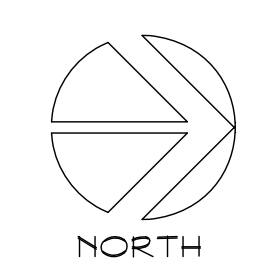

ARCHITECT:  
 GARY G. WOOD #12202  
 PRELIMINARY - NOT TO BE USED FOR  
 REGULATORY APPROVAL, PERMITTING,  
 OR CONSTRUCTION  
 DATE: 10 JUL 23

### STREET TYPES


PROJECT NAME: REED RANCH

ACERAGE: 24.3 A.


DATE: 10 JUL 23

SCALE: 1" = 60'-0"


ARCHON CORPORATION  
 ARCHITECTS / PLANNERS  
 210 NORTH PARK BLVD.  
 SUITE 100 - GRAPEVINE, TX  
 76051 214/526-0731

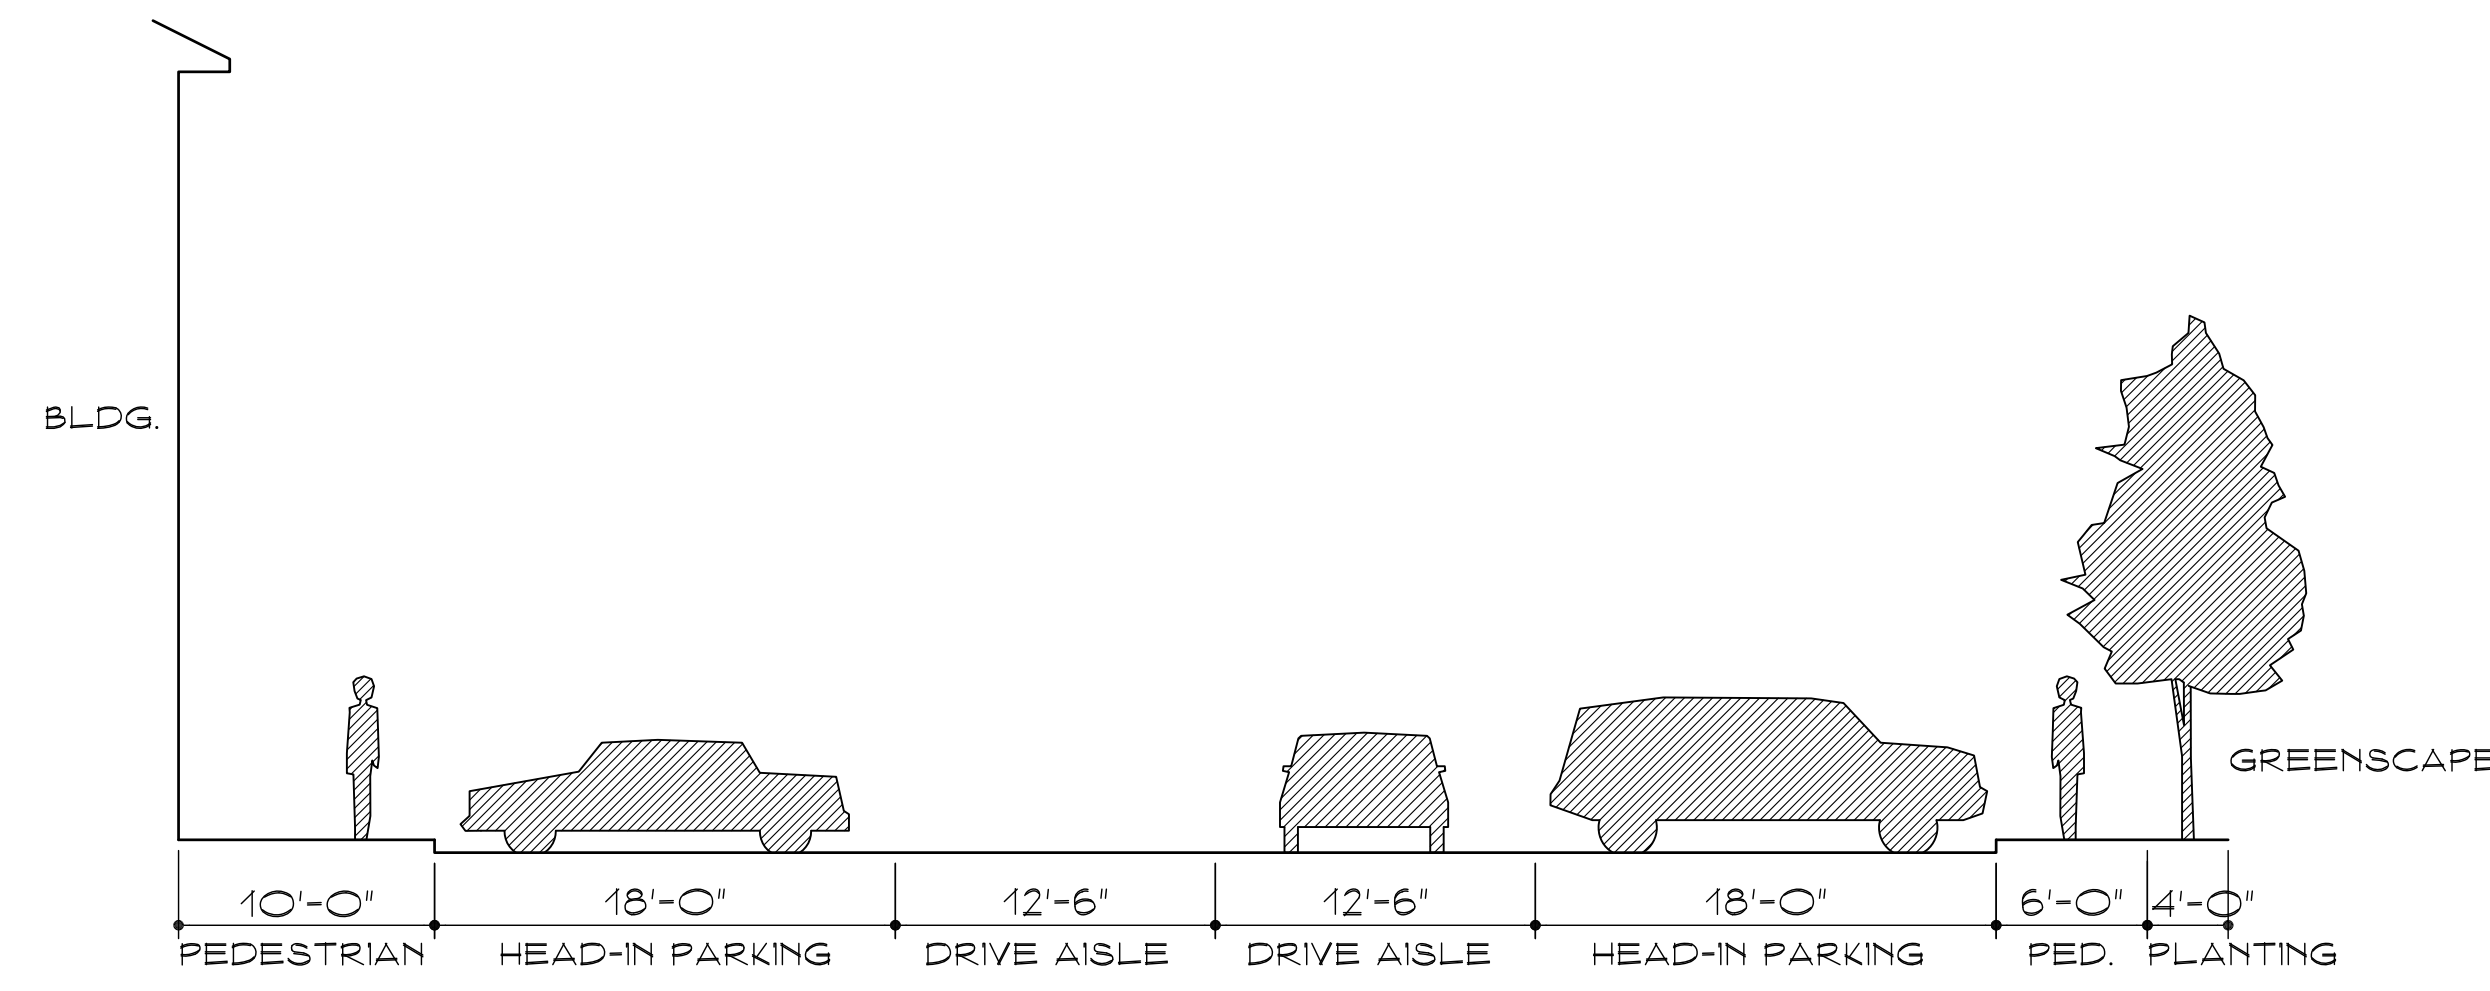


**STREET TYPE 'A'**  
RIGHT-OF-WAY : 81'-0"

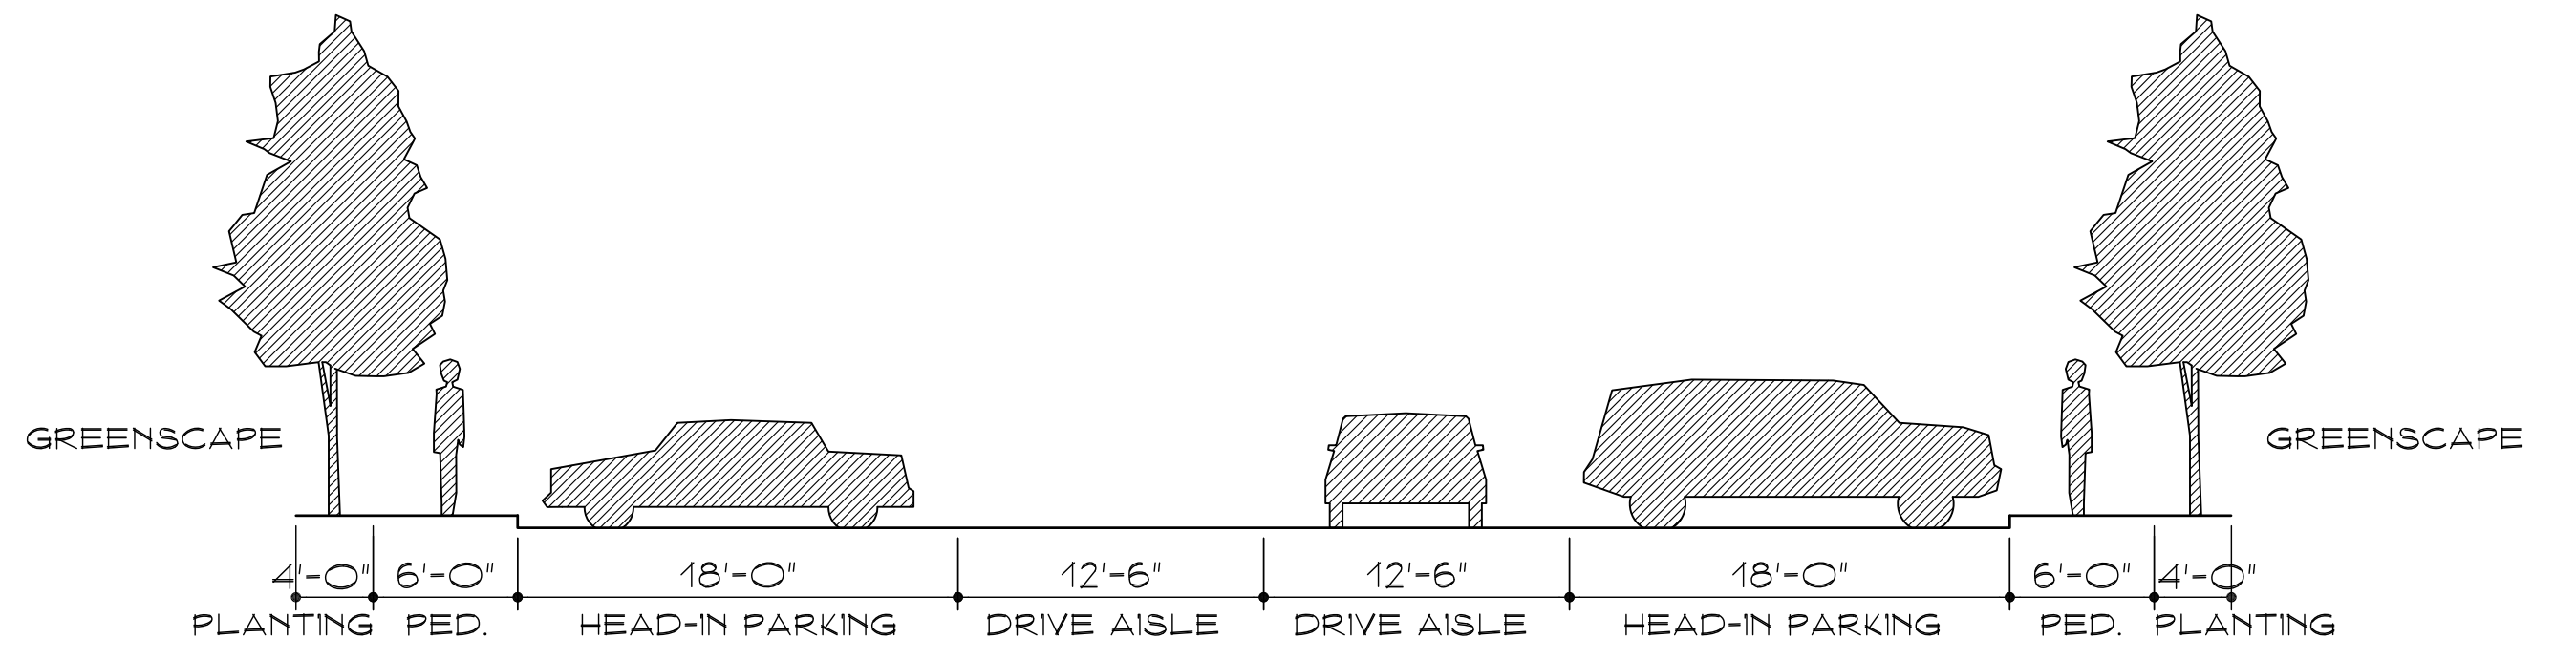


**STREET TYPE 'B'**  
RIGHT-OF-WAY : 81'-0"

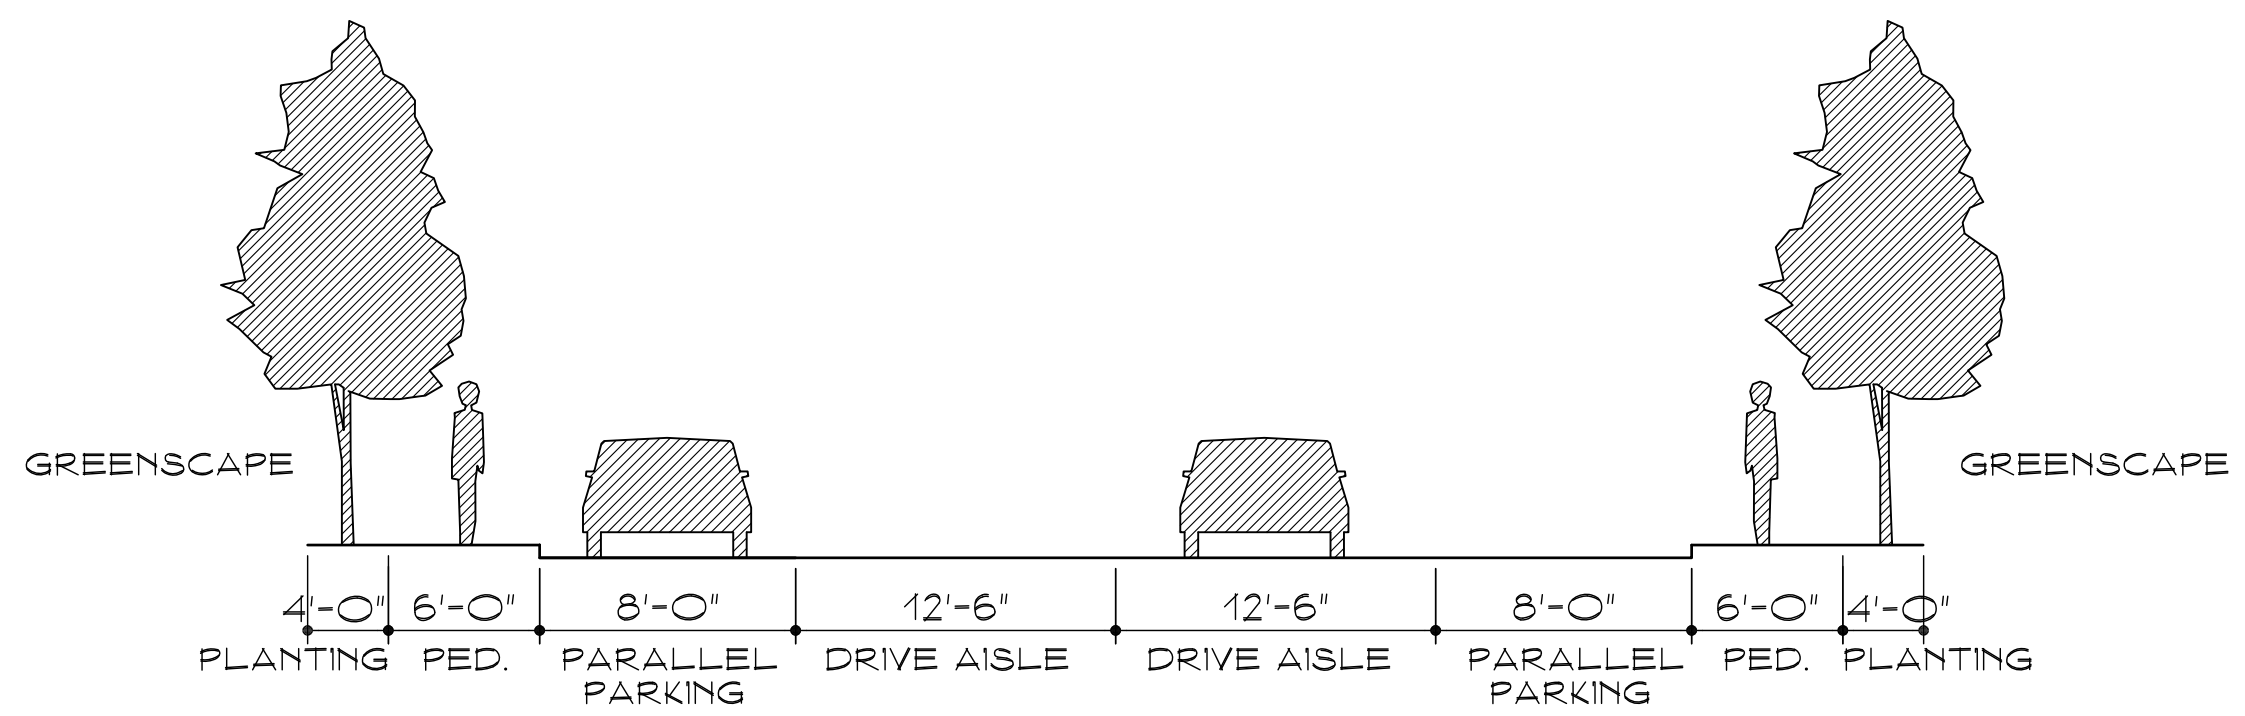

**STREET TYPE 'C'**  
RIGHT-OF-WAY : 61'-0"

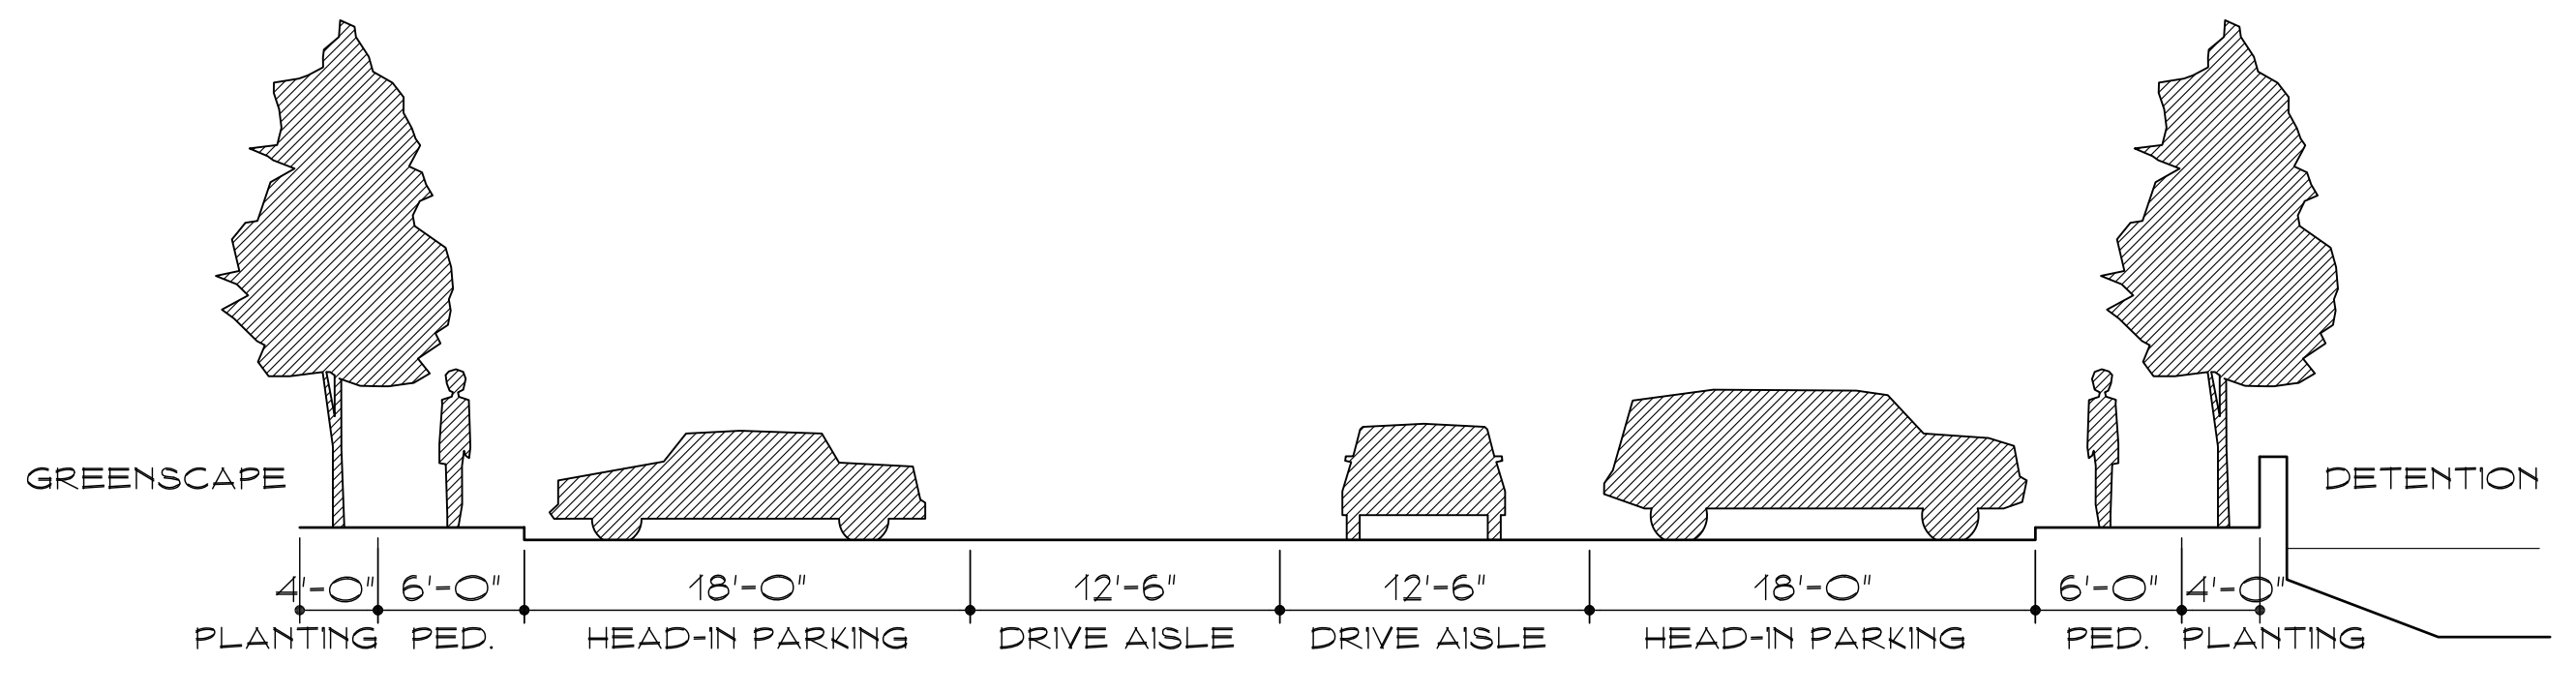

**STREET TYPE 'D'**  
RIGHT-OF-WAY : 81'-0"

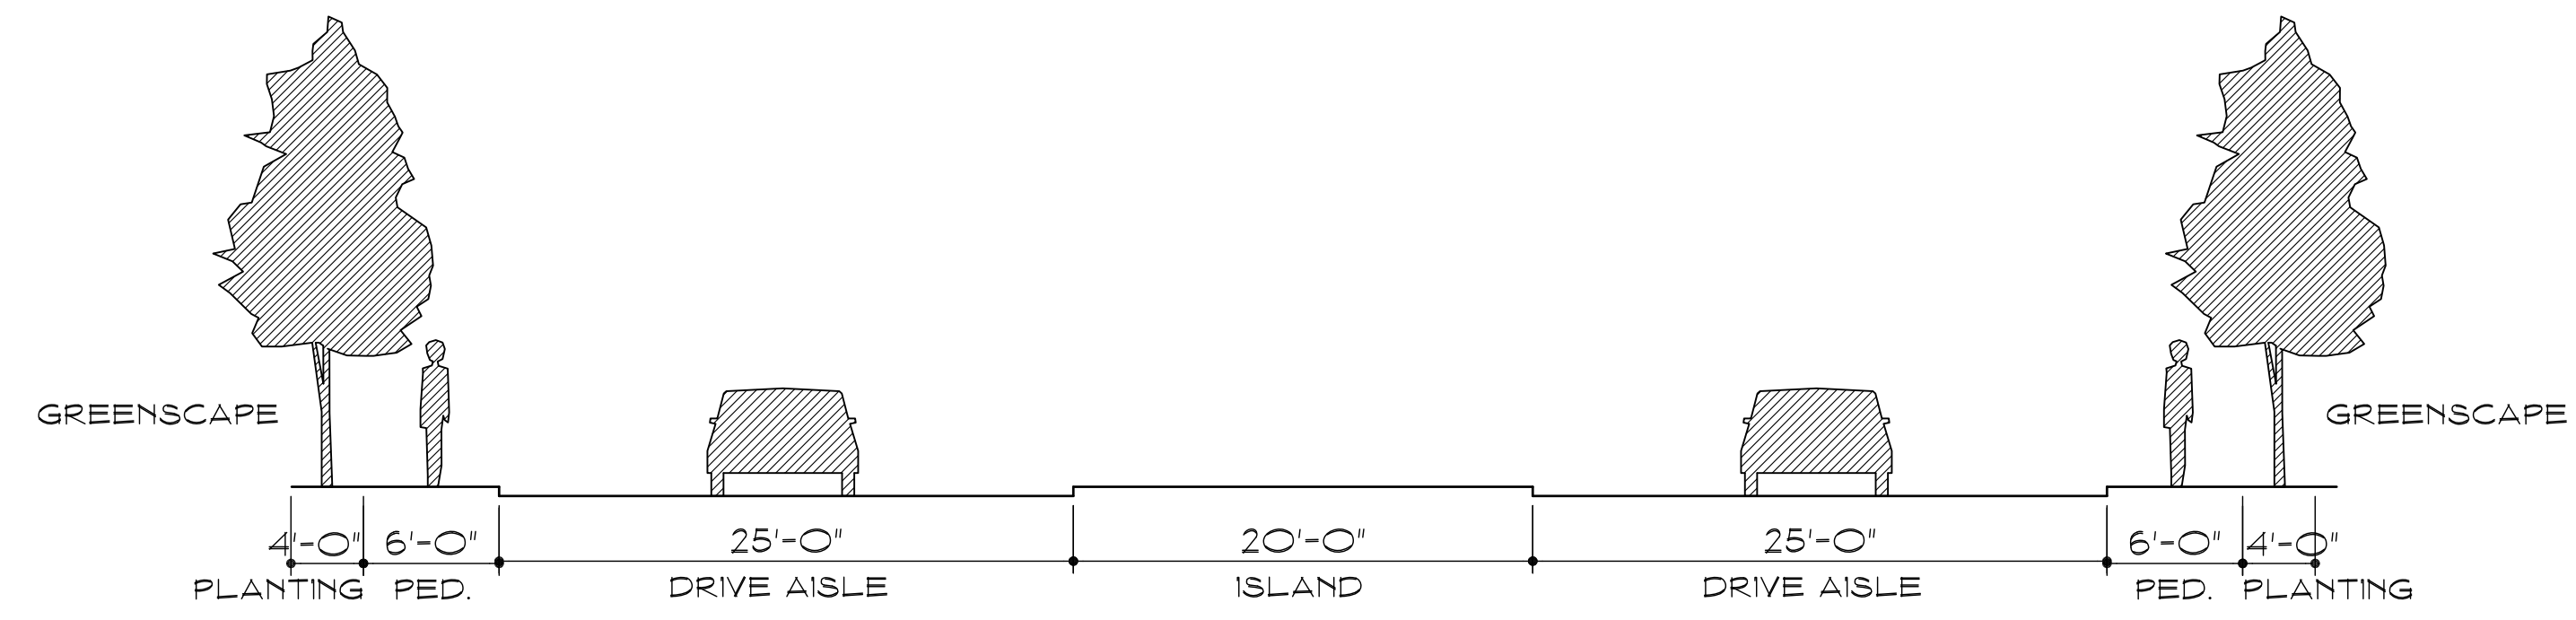

**STREET TYPE 'E'**  
RIGHT-OF-WAY : 110'-0"

ARCHITECT:  
GARY G. WOOD #12202  
PRELIMINARY - NOT TO BE USED FOR  
REGULATORY APPROVAL, PERMITTING,  
OR CONSTRUCTION  
DATE: 10 JUL 23

STREET TYPES	
	PROJECT NAME: REED RANCH ACERAGE: 24.3 A. DATE: 10 JUL 23
	SCALE : 1" = 60'-0"
	ARCHON CORPORATION ARCHITECTS / PLANNERS 210 NORTH PARK BLVD. SUITE 100 - GRAPEVINE, TX 76051 214/526-0731