


SEC 1.1.004 DEVELOPMENT TYPE MAP

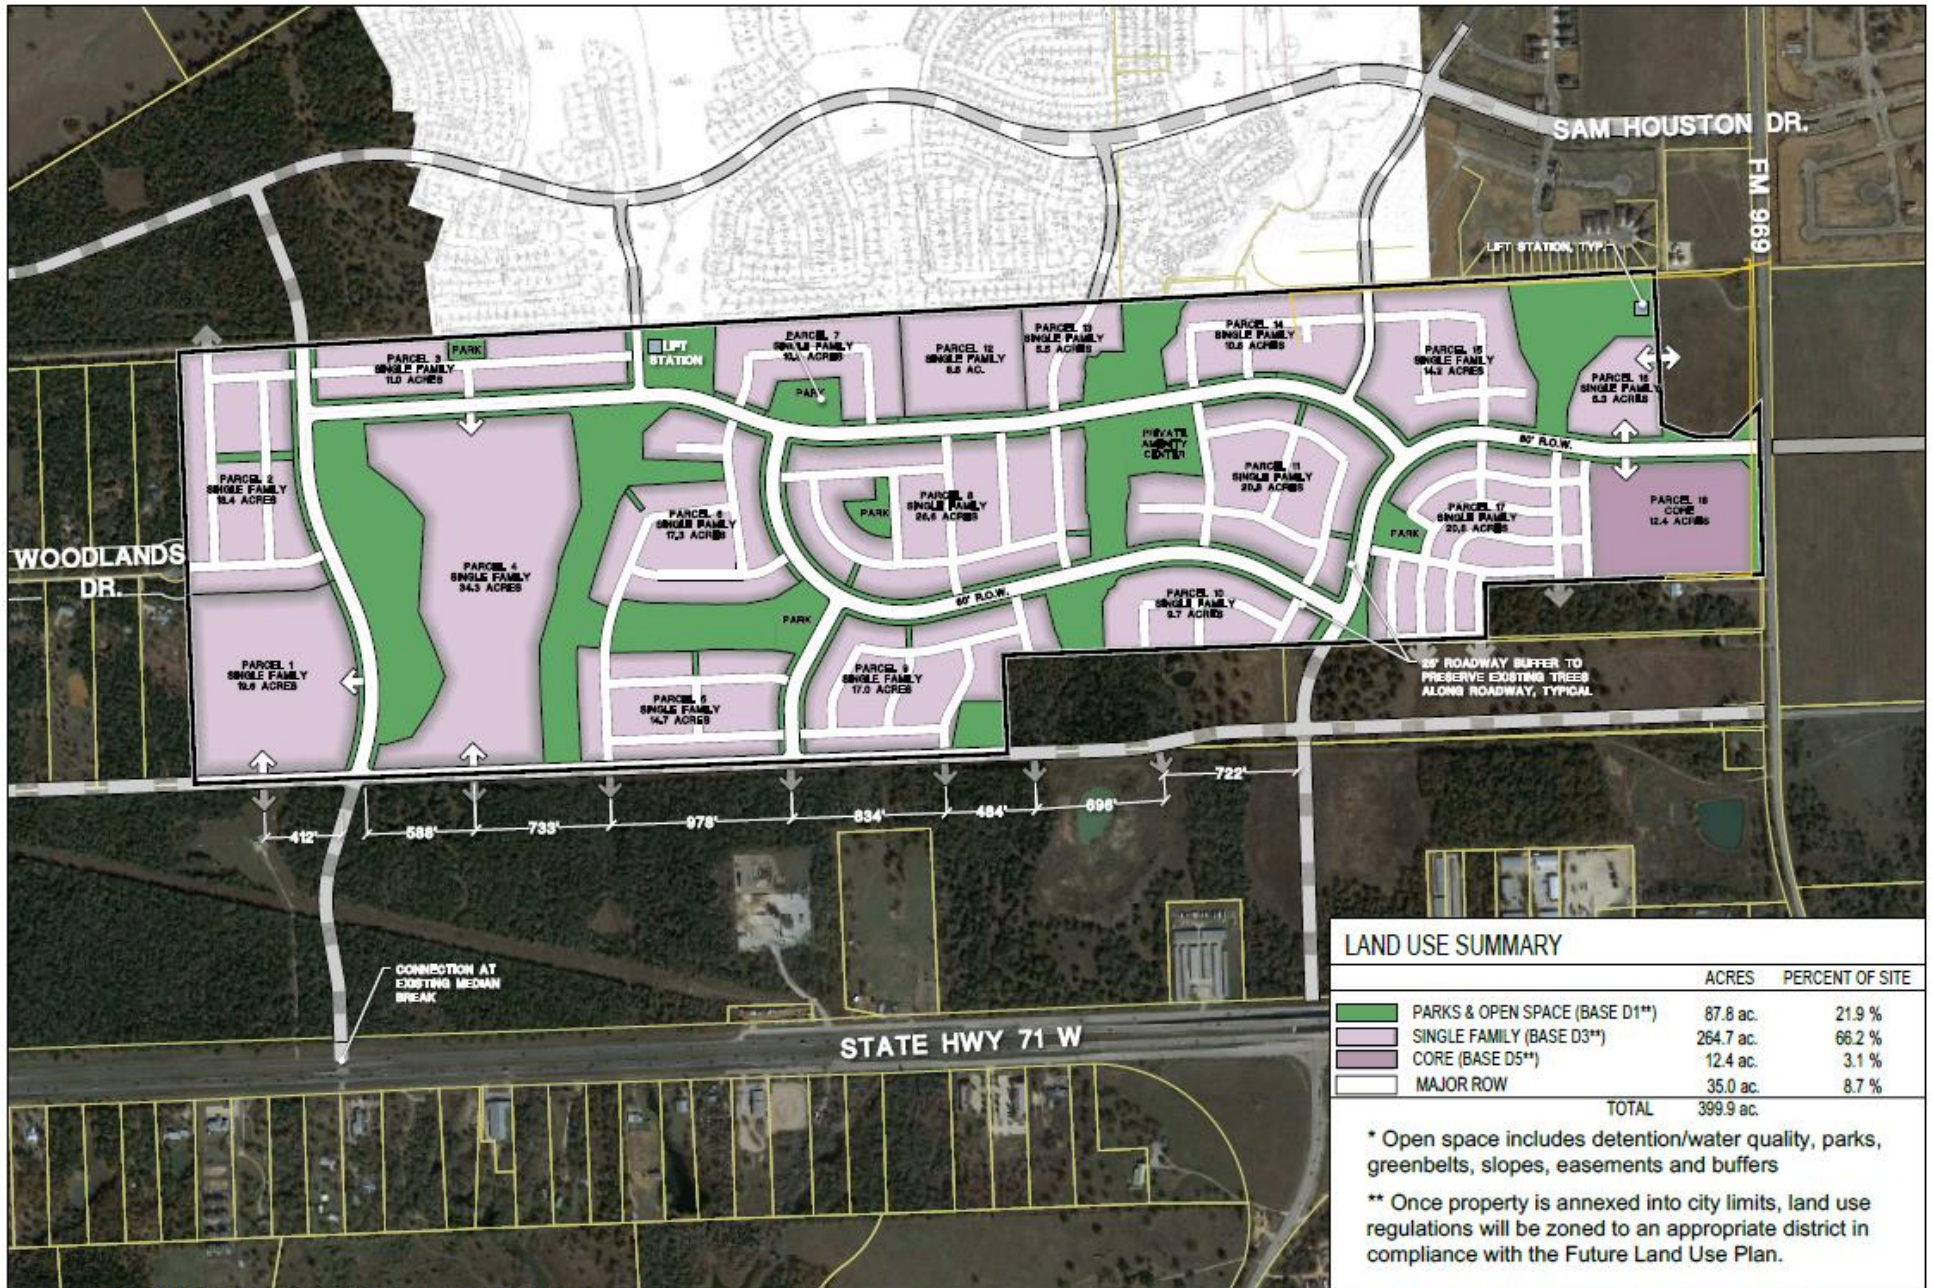

NOTE: ROADWAY ALIGNMENTS ARE CONCEPTUAL IN NATURE AND MAY BE ADJUSTED WITH FUTURE PLATTING AND CONSTRUCTION DOCUMENTS