

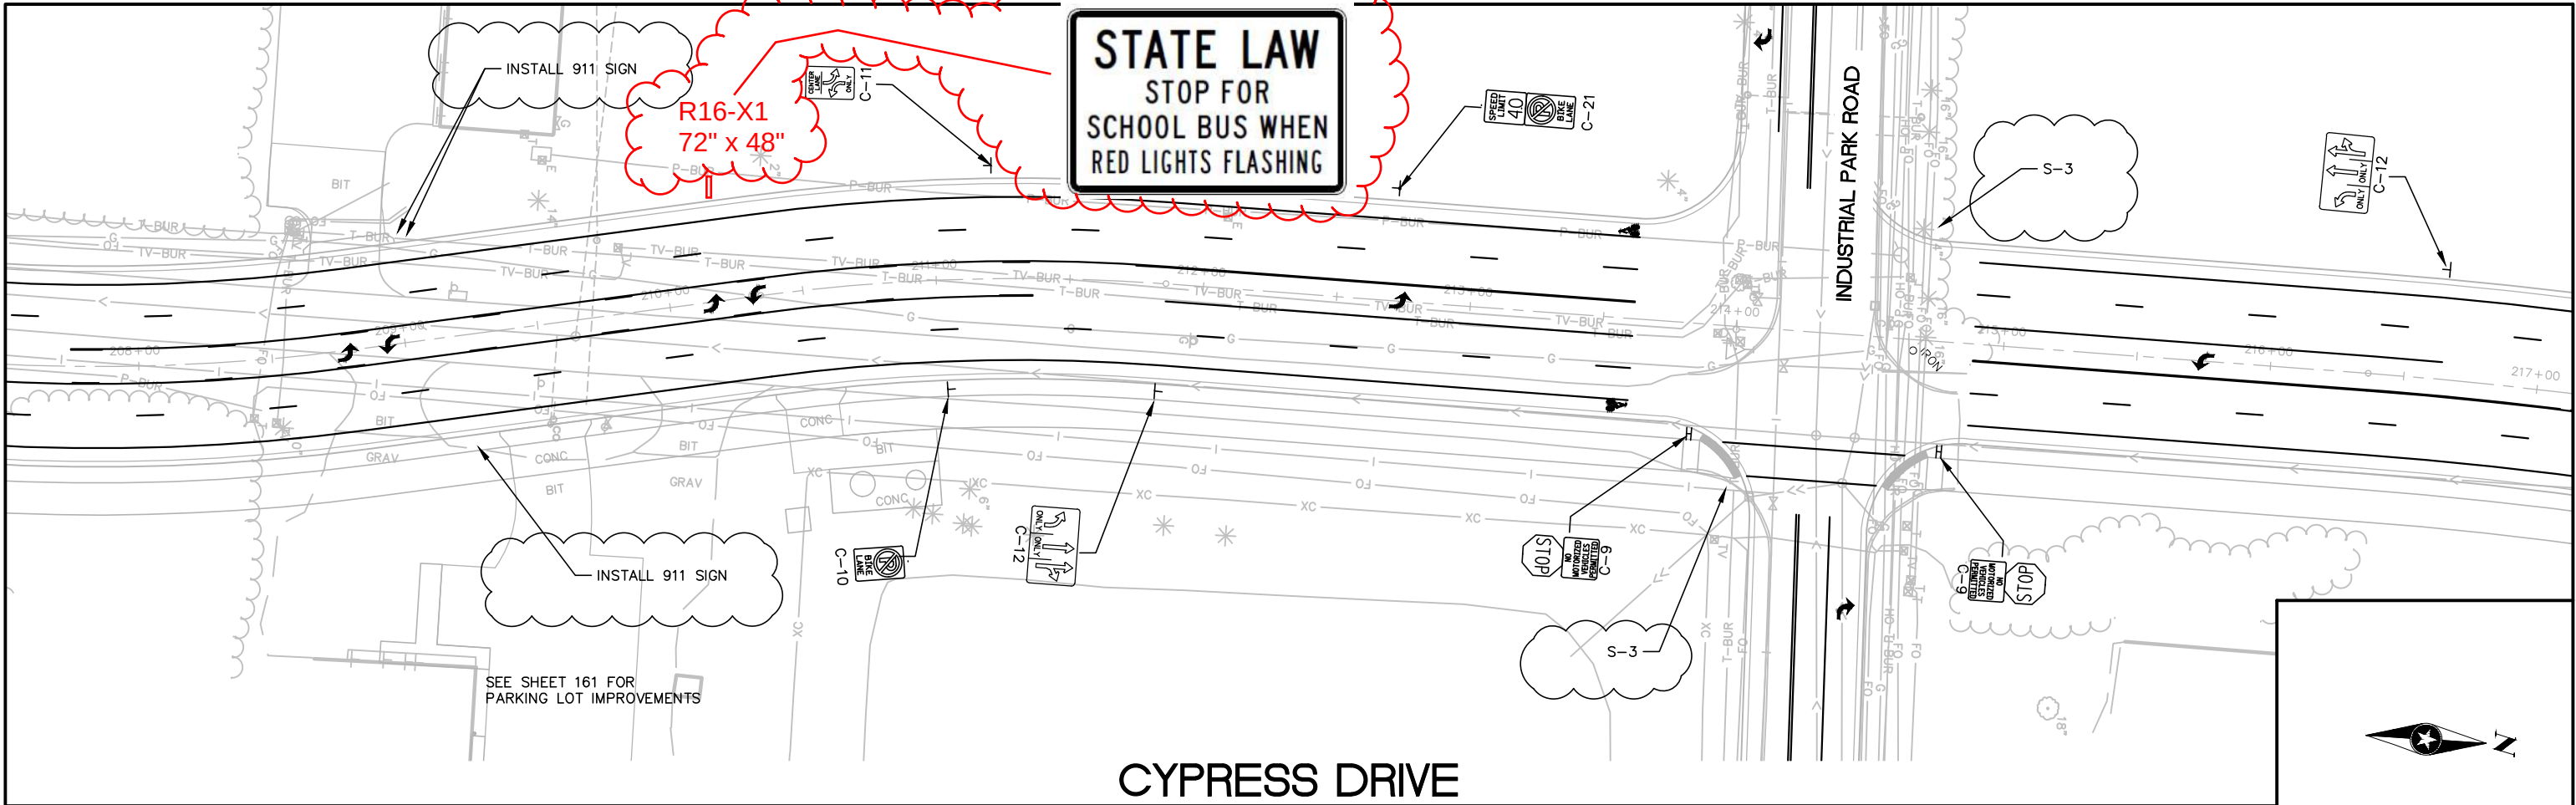


209 / 316

P:\AE\B\BAXTE\138944\5-final-dsgn\10-Civil\cod\dwg\pinhts\BX138944ss.dwg 5/25/2018 12:34 PM czns

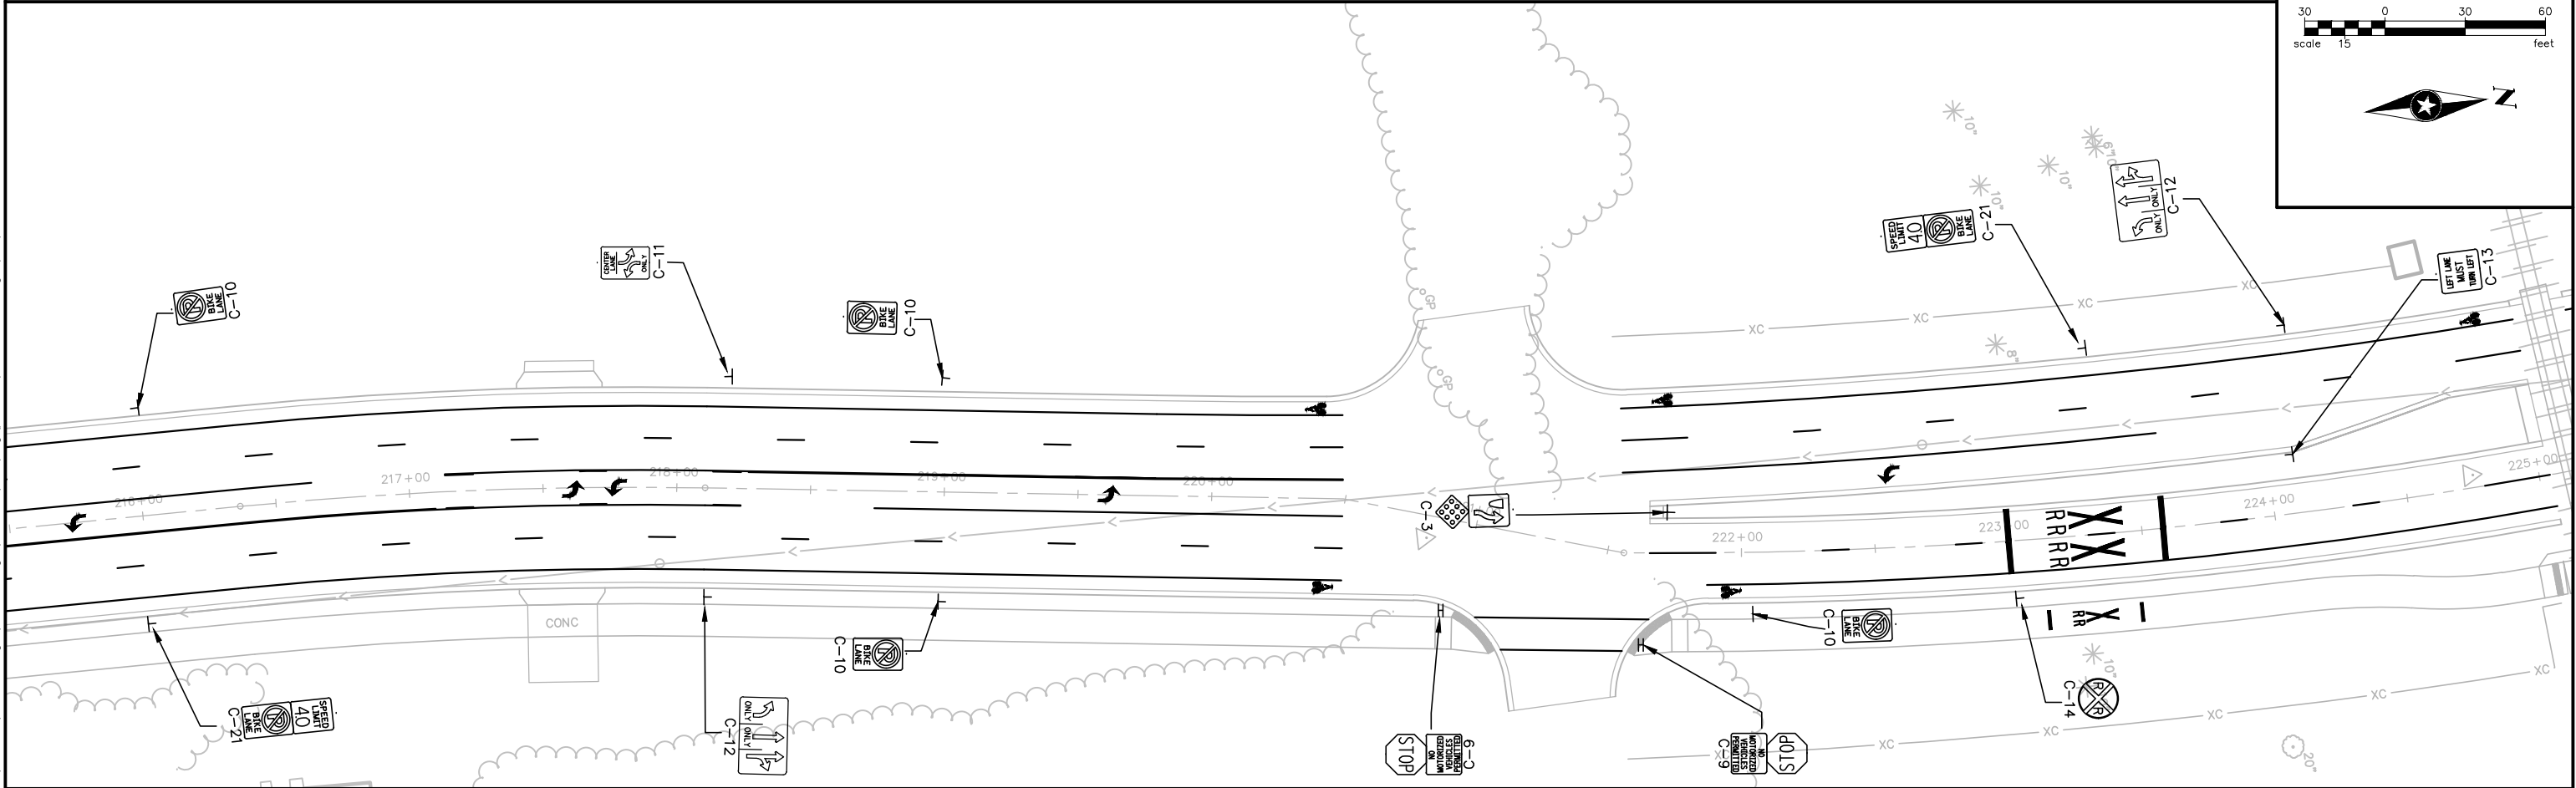

CYPRESS DRIVE

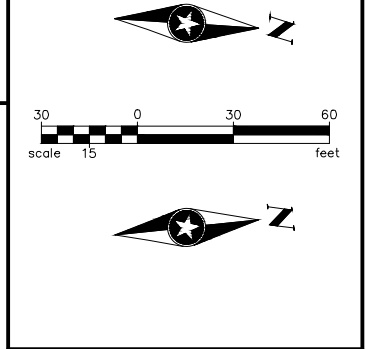

DRAWN BY: JLS	1	CJZ	5/25/18	ADDENDUM NO. 1 - 911 SIGNS, STREET SIGNS, STOP SIGNS	I HEREBY CERTIFY THAT THIS PLAN WAS PREPARED BY ME OR UNDER MY DIRECT SUPERVISION AND THAT I AM A DULY LICENSED PROFESSIONAL ENGINEER UNDER THE LAWS OF THE STATE OF MINNESOTA.	 PHONE: 218.855.1700 416 S 6TH ST, STE 200 BRainerd, MN 56401-3540 www.sehinc.com	CYPRESS DRIVE IMPROVEMENTS BAXTER, MINNESOTA SP 1805-79 (TH 210) / SP 230-113-004	SIGNING PLAN	FILE NO. BAXTE138944	210 316
DESIGNER: JLS					SCOTT D. HEDLUND, PE					
CHECKED BY: SDH					Date: 05/25/2018 Lic. No. 40686					
DESIGN TEAM	NO.	BY	DATE	REVISIONS						