


© 2025 WIDSETH - FILE: \CLOUD\WIDSETH\FILES\SPACE\PROJECTS\CITY OF BAXTER\22222\2024-11289\CADD\CIVIL\PLAT EXHIBIT.DWG - PLOTTED BY: ARIC WELCH - JULY 30, 2025

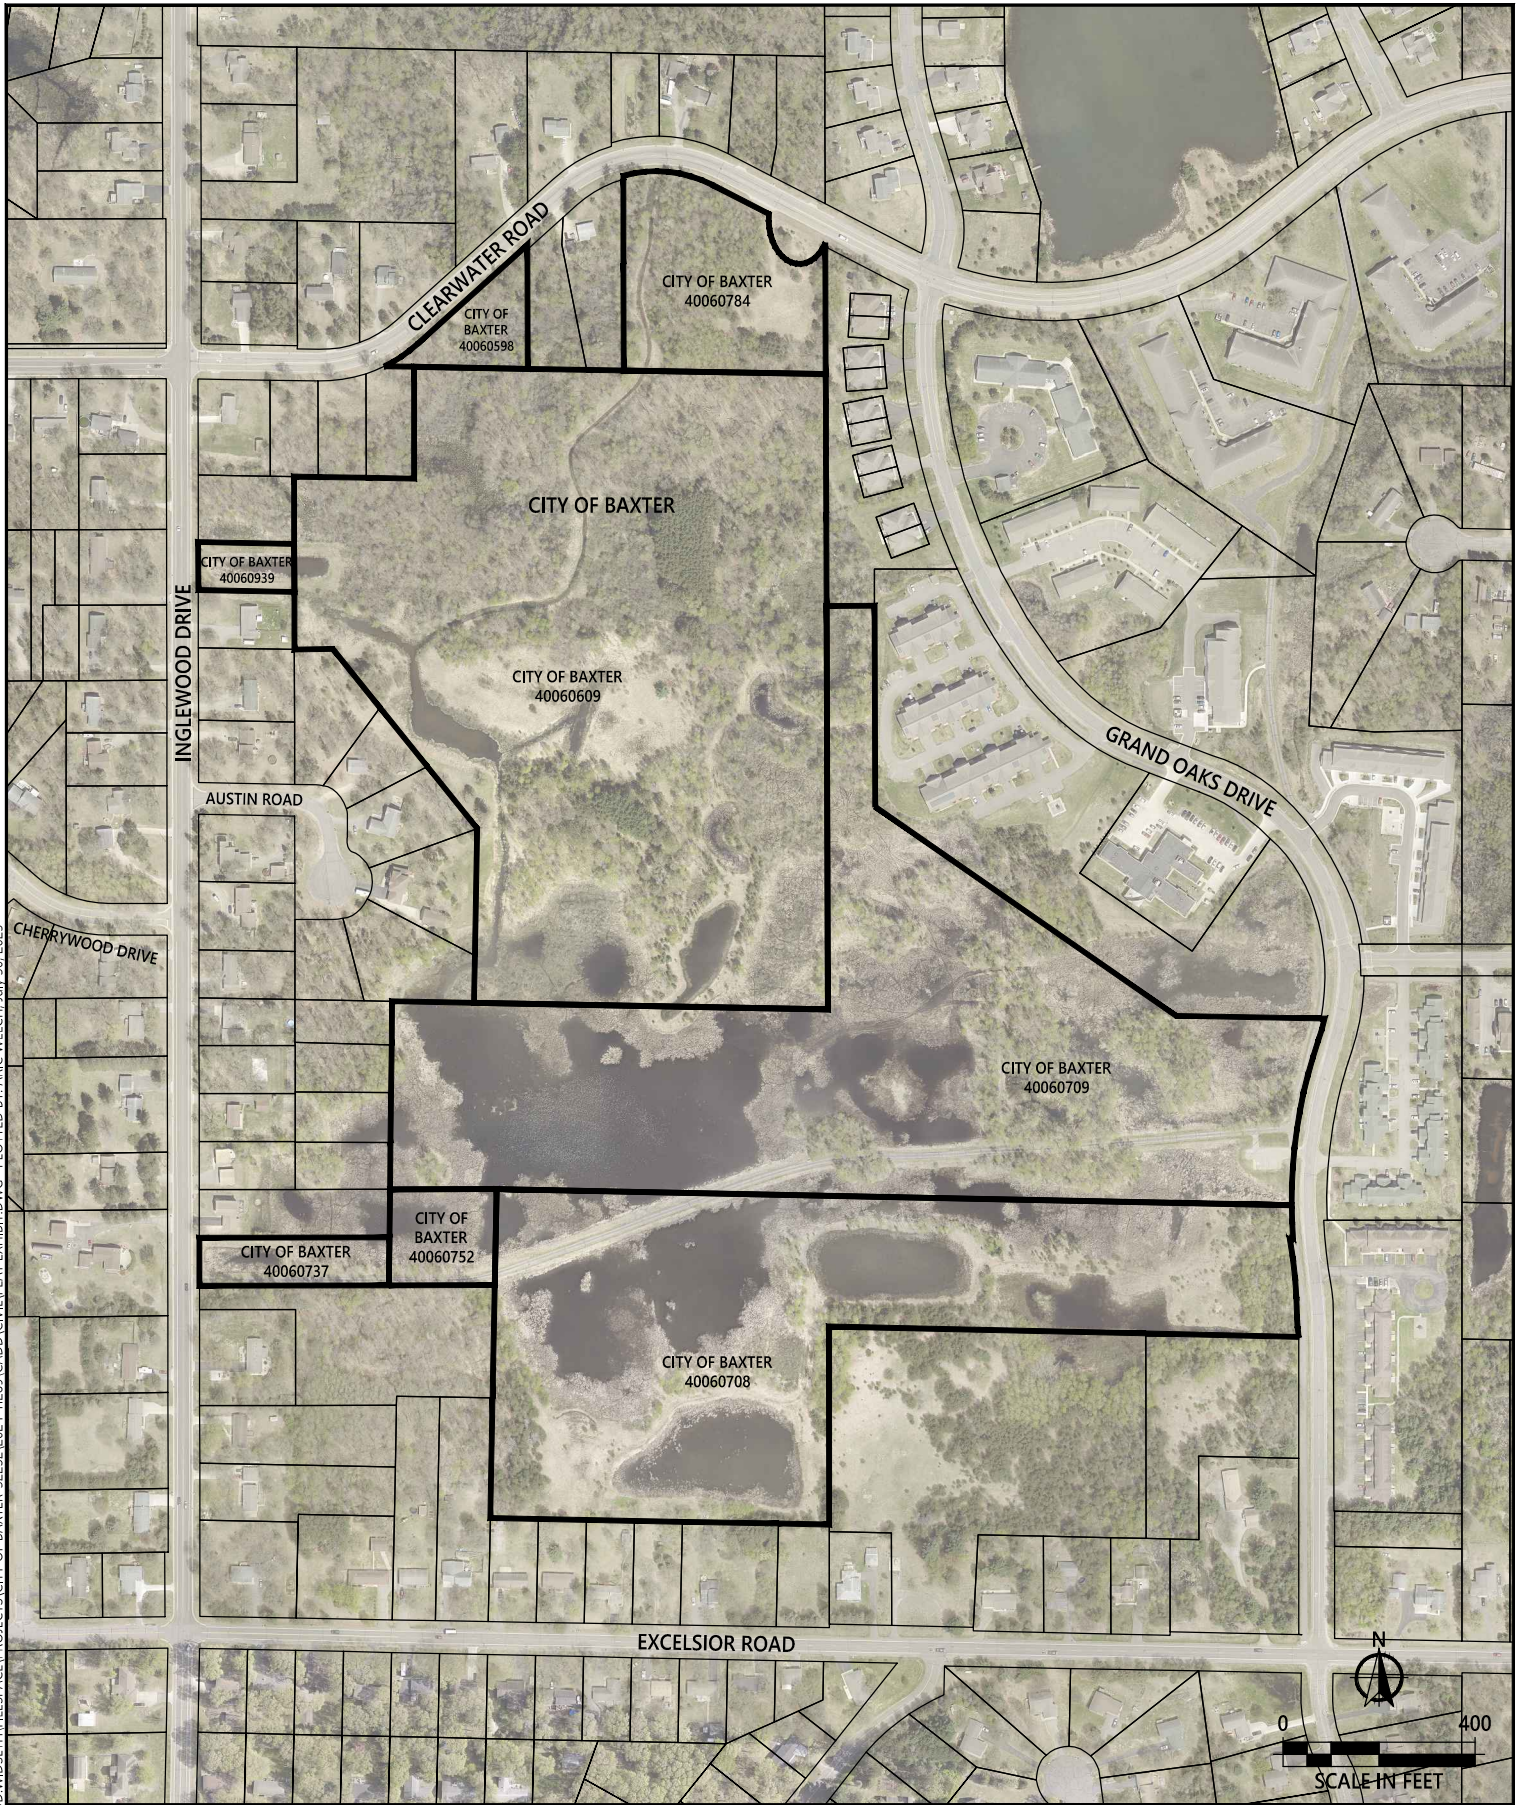

	DRAWN BY: ALW	I HEREBY CERTIFY THAT THIS PLAN, SPECIFICATION, OR REPORT WAS PREPARED BY ME OR UNDER MY DIRECT SUPERVISION AND THAT I AM A DULY LICENSED PROFESSIONAL ENGINEER UNDER THE LAWS OF THE STATE OF MINNESOTA.	DATE	REV#	REVISIONS DESCRIPTION
	CHECKED BY: ALW				
		LIC. NO.:	DATE:		