


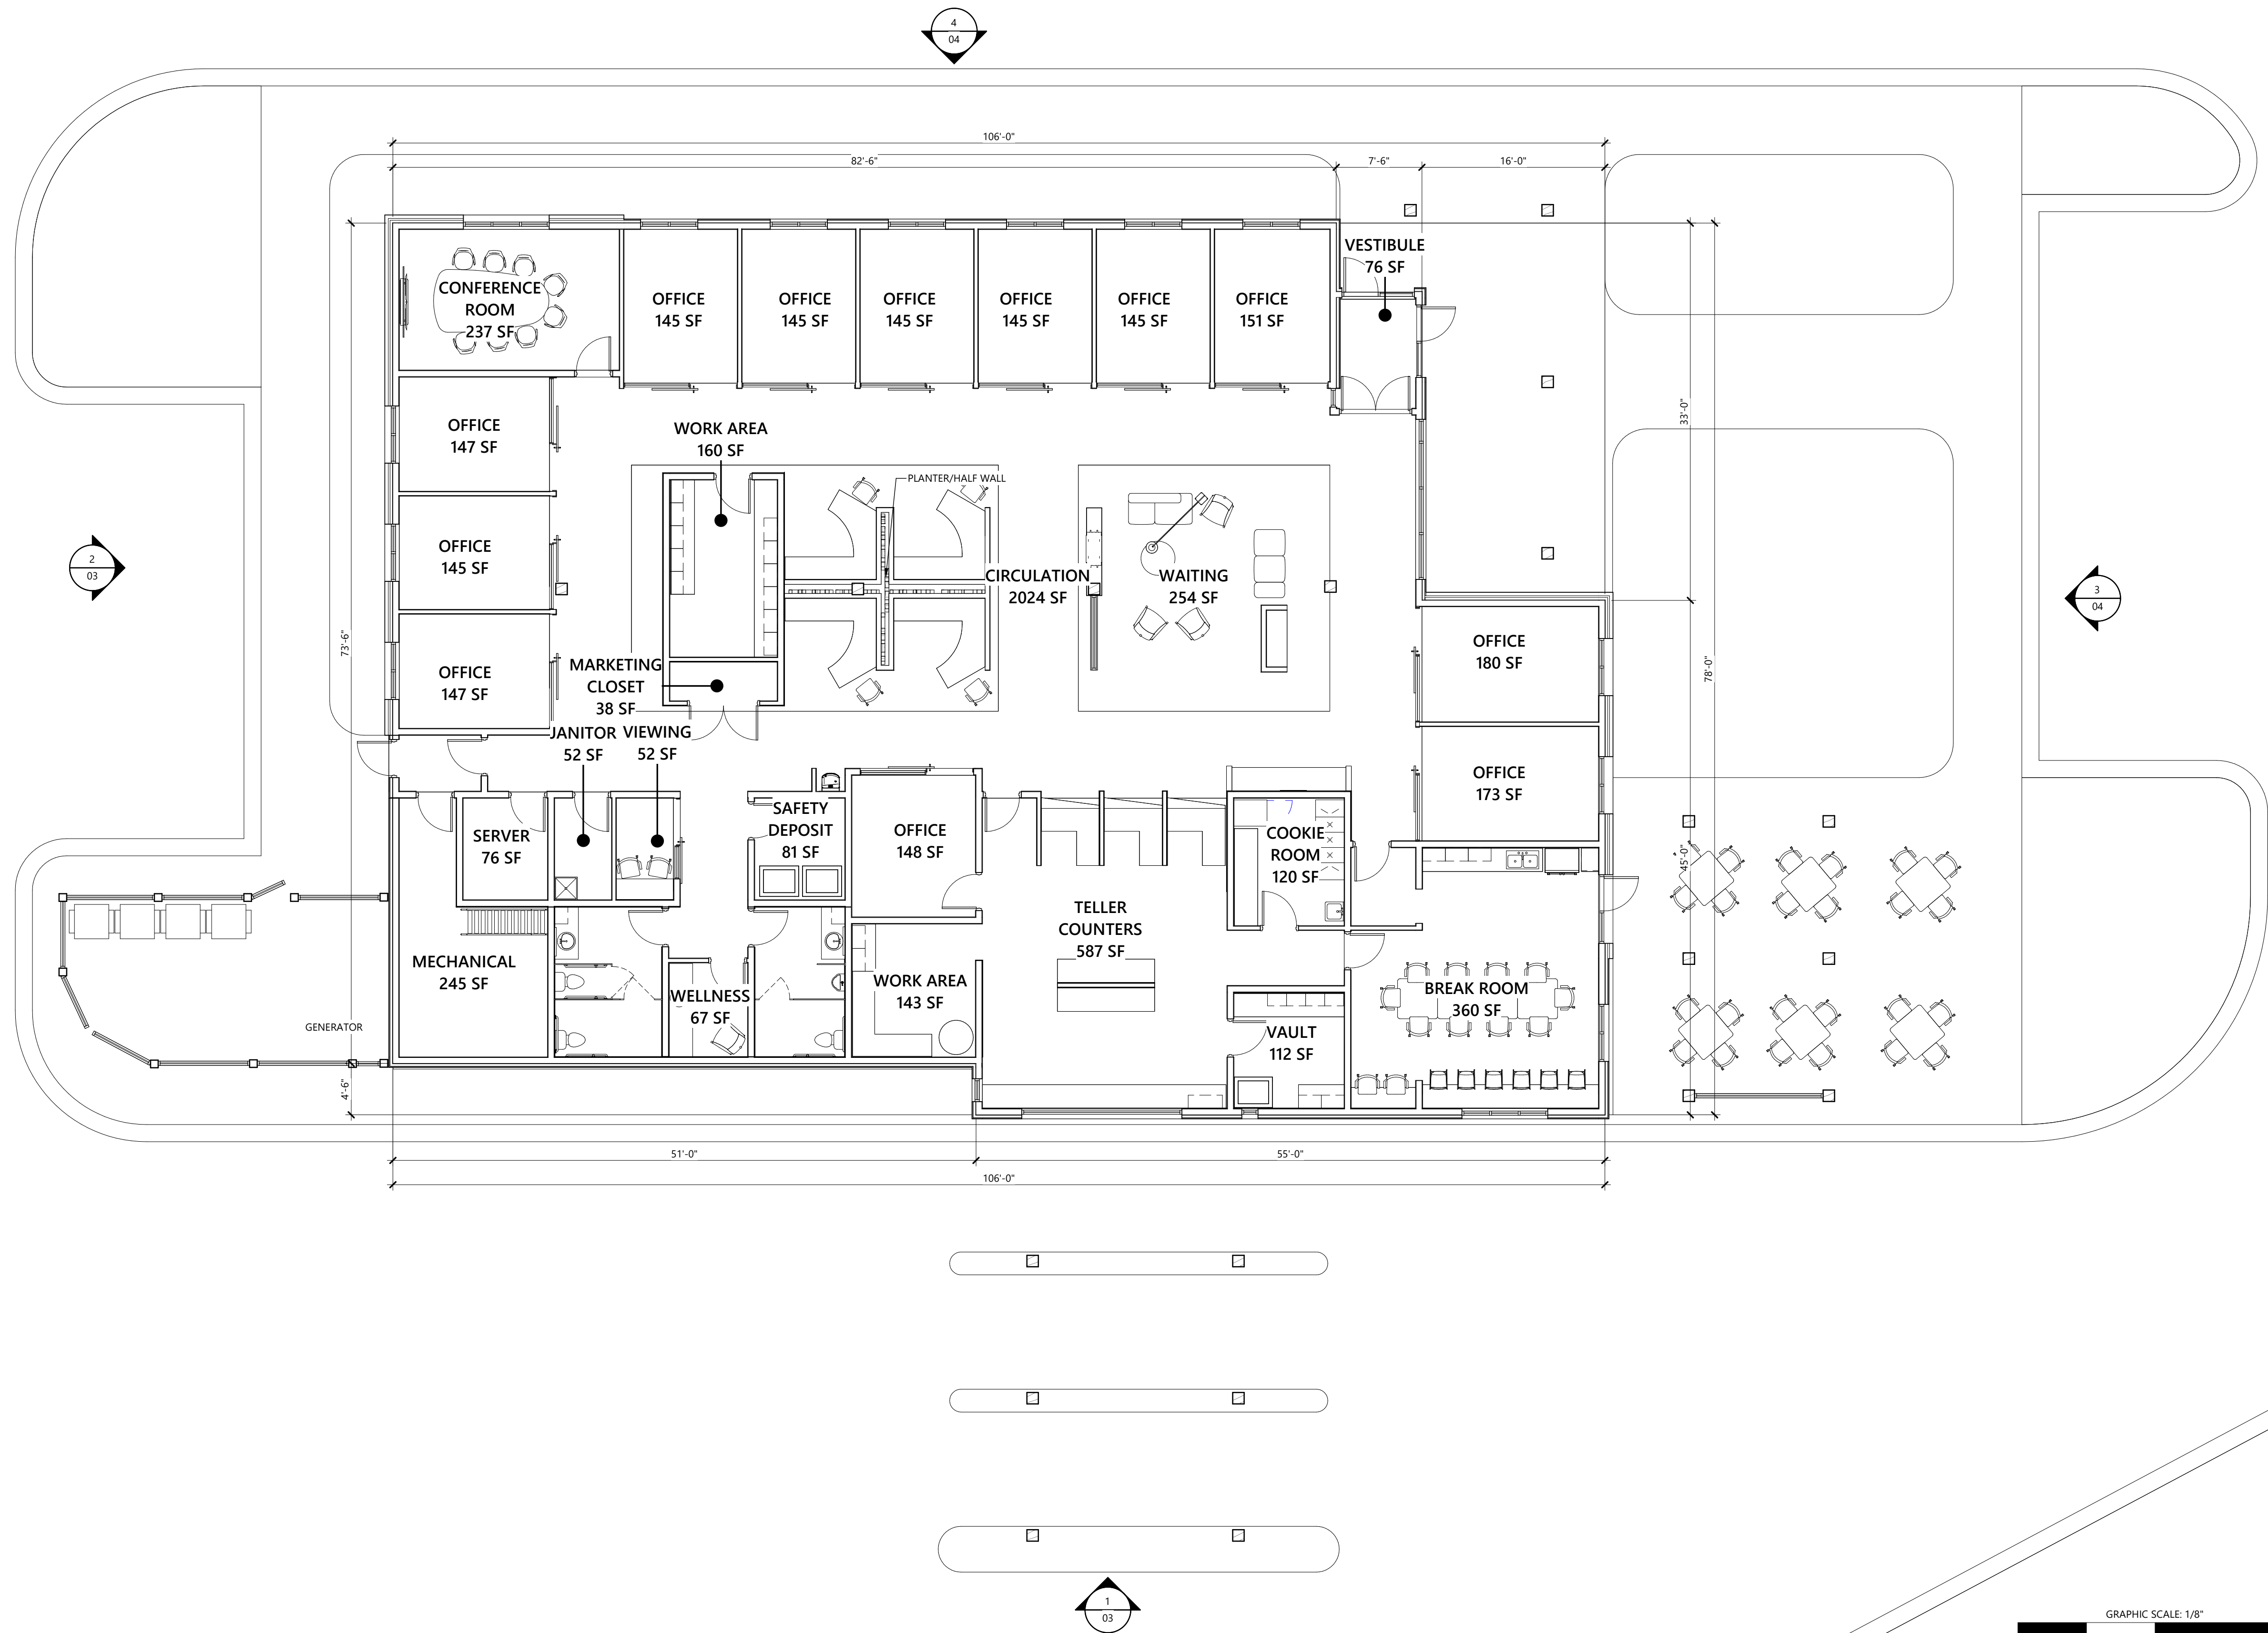


1 FIRST LEVEL CONCEPT PLAN

1/8" = 1'-0"

BELL BANK - BAXTER, MN

DATE: 07/10/2026

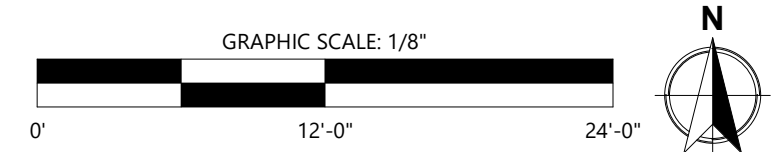


WIDSETH
ARCHITECTS ■ ENGINEERS ■ SCIENTISTS ■ SURVEYORS

© 2026 WIDSETH SMITH NOLTING & ASSOCIATES, INC. SHEET 22x34




BELL BANK - BAXTER, MN

DATE: 07/10/2026

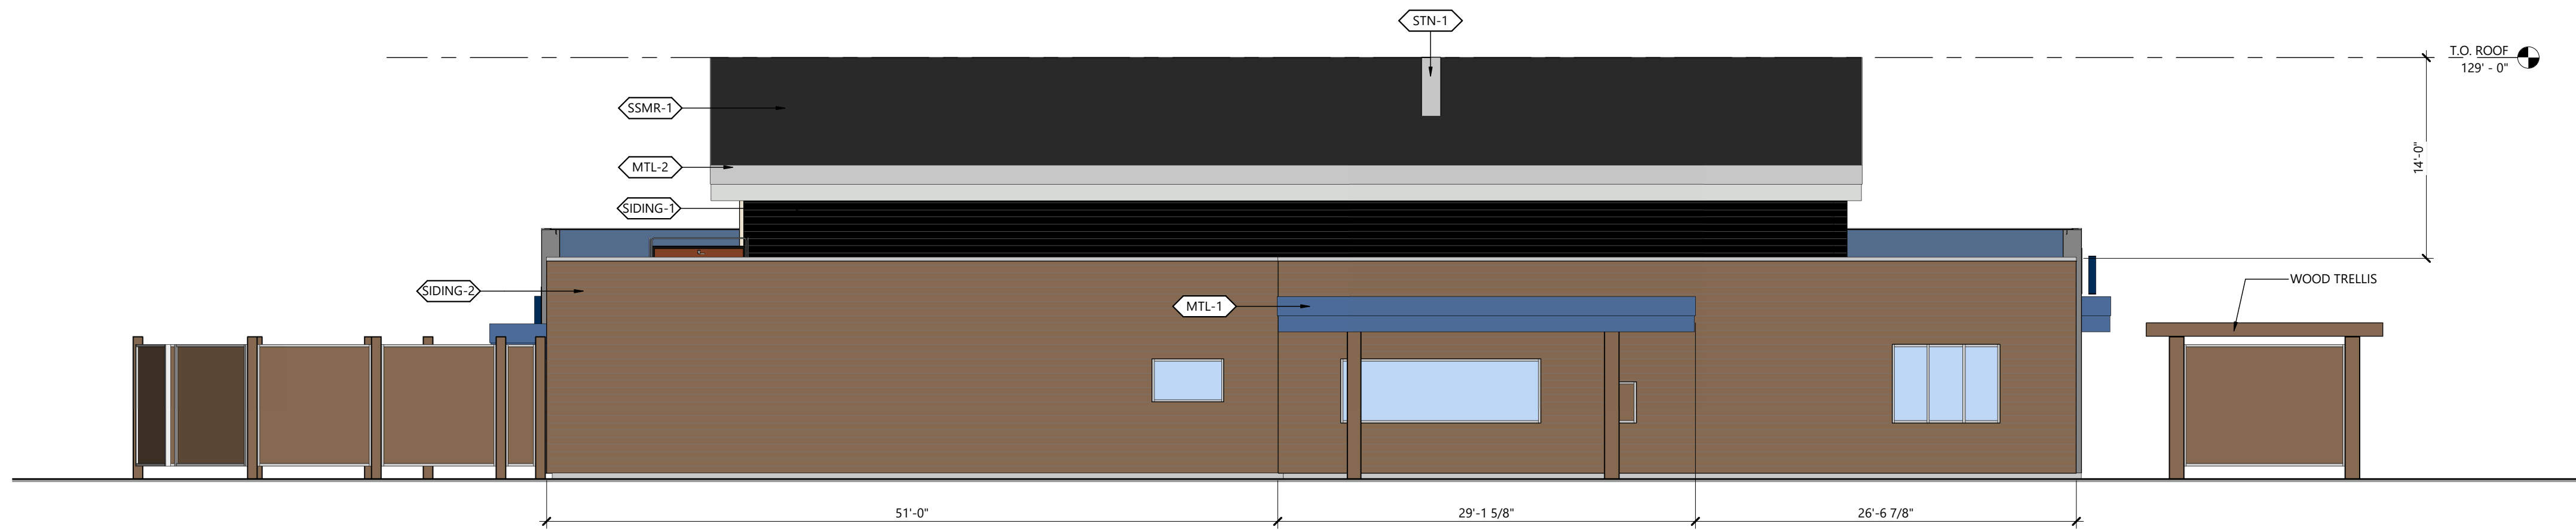

1 SOUTH ELEVATION (CONCEPT)
1/8" = 1'-0"

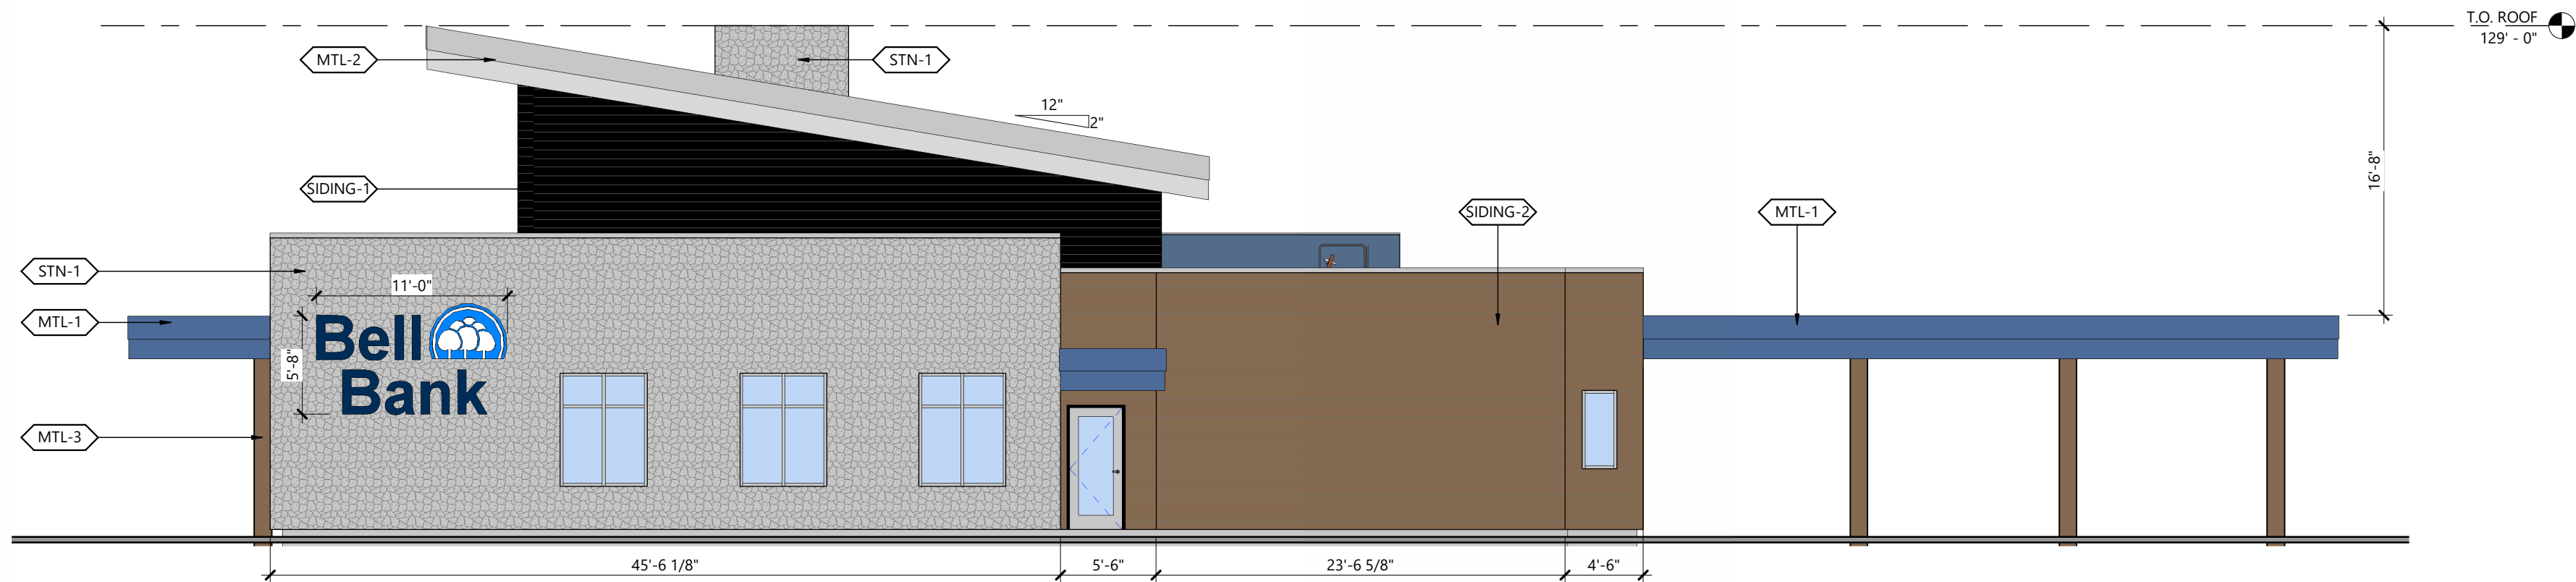


2 WEST ELEVATION (CONCEPT)
1/8" = 1'-0"


XXX-##	DESCRIPTION	COMMENTS
MTL-1	METAL FLASHING	FIRESTONE REGAL BLUE OR SIM.
MTL-2	METAL FLASHING	FIRESTONE MATTE BLACK OR SIM.
MTL-3	METAL COLUMNS	PAINTED TO COLOR MATCH WOOD-LOOK SIDING
SIDING-1	SIDING	NICHIHA MIRAIA ONYX OR LP SMARTSIDE BOARD & BATTEN - ABYSS BLACK
SIDING-2	SIDING	NICHIHA RIFTSAWN PECAN OR LP SMARTSIDE LAP - NATURALS - SAFFRON CEDAR
SSMR-1	STANDING SEAM METAL ROOF	FIRESTONE MATTE BLACK OR SIM.
STN-1	STONE VENEER	GET REAL STONE - COYOTE GRAY MOSAIC
WD-1	WOOD COLUMNS	CEDAR
WD-2	WOOD TRELLIS	CEDAR

BELL BANK - BAXTER, MN

DATE: 07/10/2026

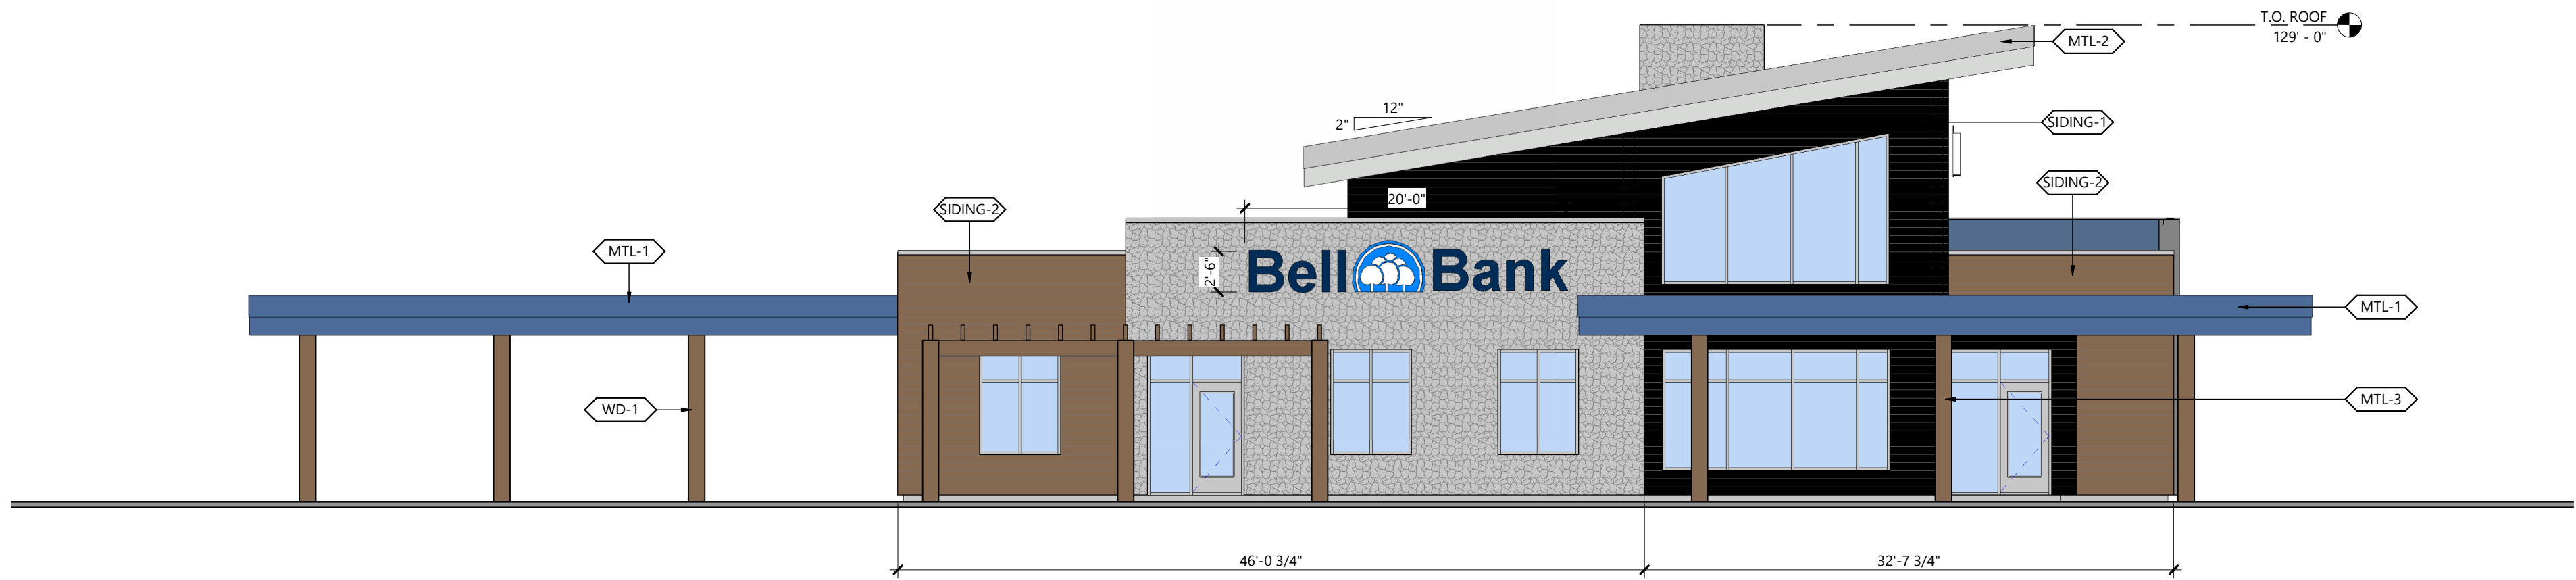

3 EAST ELEVATION CONCEPT
1/8" = 1'-0"

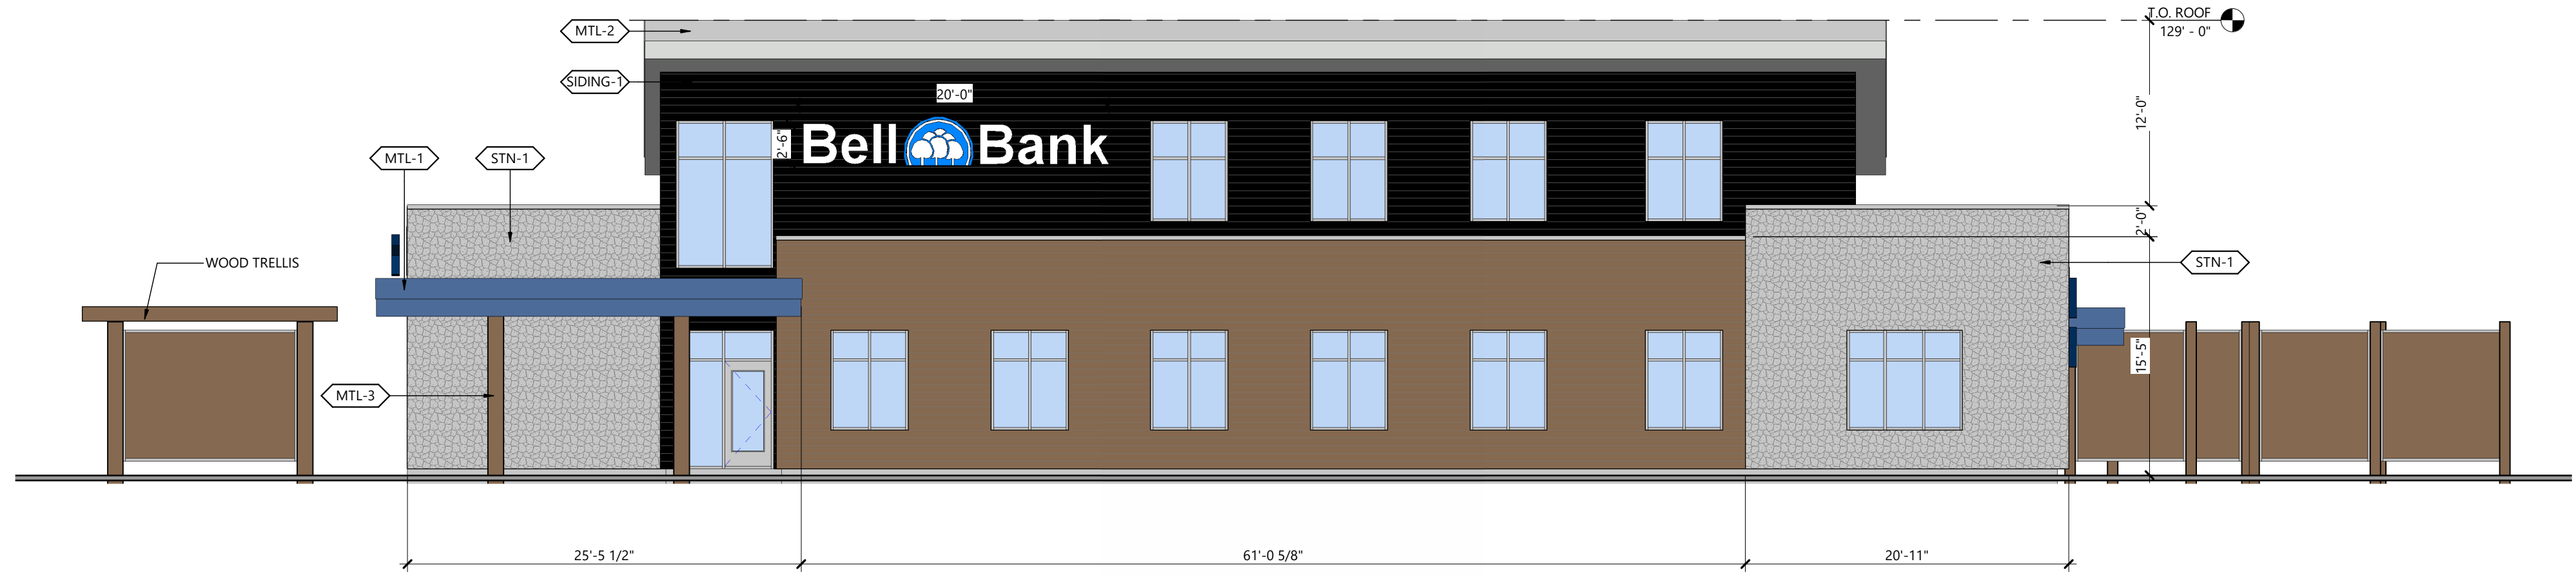

4 NORTH ELEVATION CONCEPT
1/8" = 1'-0"

XXX-##	EXTERIOR MATERIAL ID LIST	
XXX-##	DESCRIPTION	COMMENTS
MTL-1	METAL FLASHING	FIRESTONE REGAL BLUE OR SIM.
MTL-2	METAL FLASHING	FIRESTONE MATTE BLACK OR SIM.
MTL-3	METAL COLUMNS	PAINTED TO COLOR MATCH WOOD-LOOK SIDING
SIDING-1	SIDING	NICHIHA MIRAIA-ONYX OR LP SMARTSIDE BOARD & BATTEN - ABYSS BLACK
SIDING-2	SIDING	NICHIHA RIFTSAWN PECAN OR LP SMARTSIDE LAP NATURALS - SAFFRON CEDAR
SSMR-1	STANDING SEAM METAL ROOF	FIRESTONE MATTE BLACK OR SIM.
STN-1	STONE VENEER	GET REAL STONE - COYOTE GRAY MOSAIC
WD-1	WOOD COLUMNS	CEDAR
WD-2	WOOD TRELLIS	CEDAR

BELL BANK - BAXTER, MN

DATE: 07/10/2026