

CITY OF BAXTER, MN

CONSTRUCTION PLANS FOR

2026 MICROSURFACING PROJECT

EXCELSIOR RD, EDGEWOOD DR, DELLWOOD DR, FAIRVIEW RD, BAXTER DR, CONSERVATION DR

FEBRUARY, 2026

RESOURCE LIST

CITY OF BAXTER

City Hall
13190 Memorywood Dr
Baxter, MN 56425
(218) 454-5100

City Administrator:
Brad Chapulis

Mayor: Darrel Olson

City Council Members:
Mark Cross
Connie Lyscio
Patrick Sundberg
Zach Tabatt

City Engineer/Public Works Director:
Trevor Walter, P.E.

Project Engineer:
(Consultant)
Bryan Drown, P.E.
Bolton & Menk, Inc.
7656 Design Dr
Baxter, MN, 56425
(218) 825-0684

UTILITIES

GAS
CenterPoint Energy
Xcel Energy


TELEPHONE
Charter Communications
Consolidated Telephone
CenturyLink

CABLE
Charter Communications
Savage Communications

ELECTRIC
Crow Wing Power

NOTE: EXISTING UTILITY INFORMATION SHOWN ON THIS PLAN HAS BEEN PROVIDED BY THE UTILITY OWNER. THE CONTRACTOR SHALL FIELD VERIFY EXACT LOCATIONS PRIOR TO COMMENCING CONSTRUCTION AS REQUIRED BY STATE LAW. NOTIFY GOPHER STATE ONE CALL, 1-800-252-1166 OR 651-454-0002.

THE SUBSURFACE UTILITY INFORMATION IN THIS PLAN IS UTILITY QUALITY LEVEL "D". THIS UTILITY QUALITY LEVEL WAS DETERMINED ACCORDING TO THE GUIDELINES OF CI/ASCE 38-22, ENTITLED "STANDARD GUIDELINES FOR INVESTIGATING AND DOCUMENTING EXISTING UTILITIES."

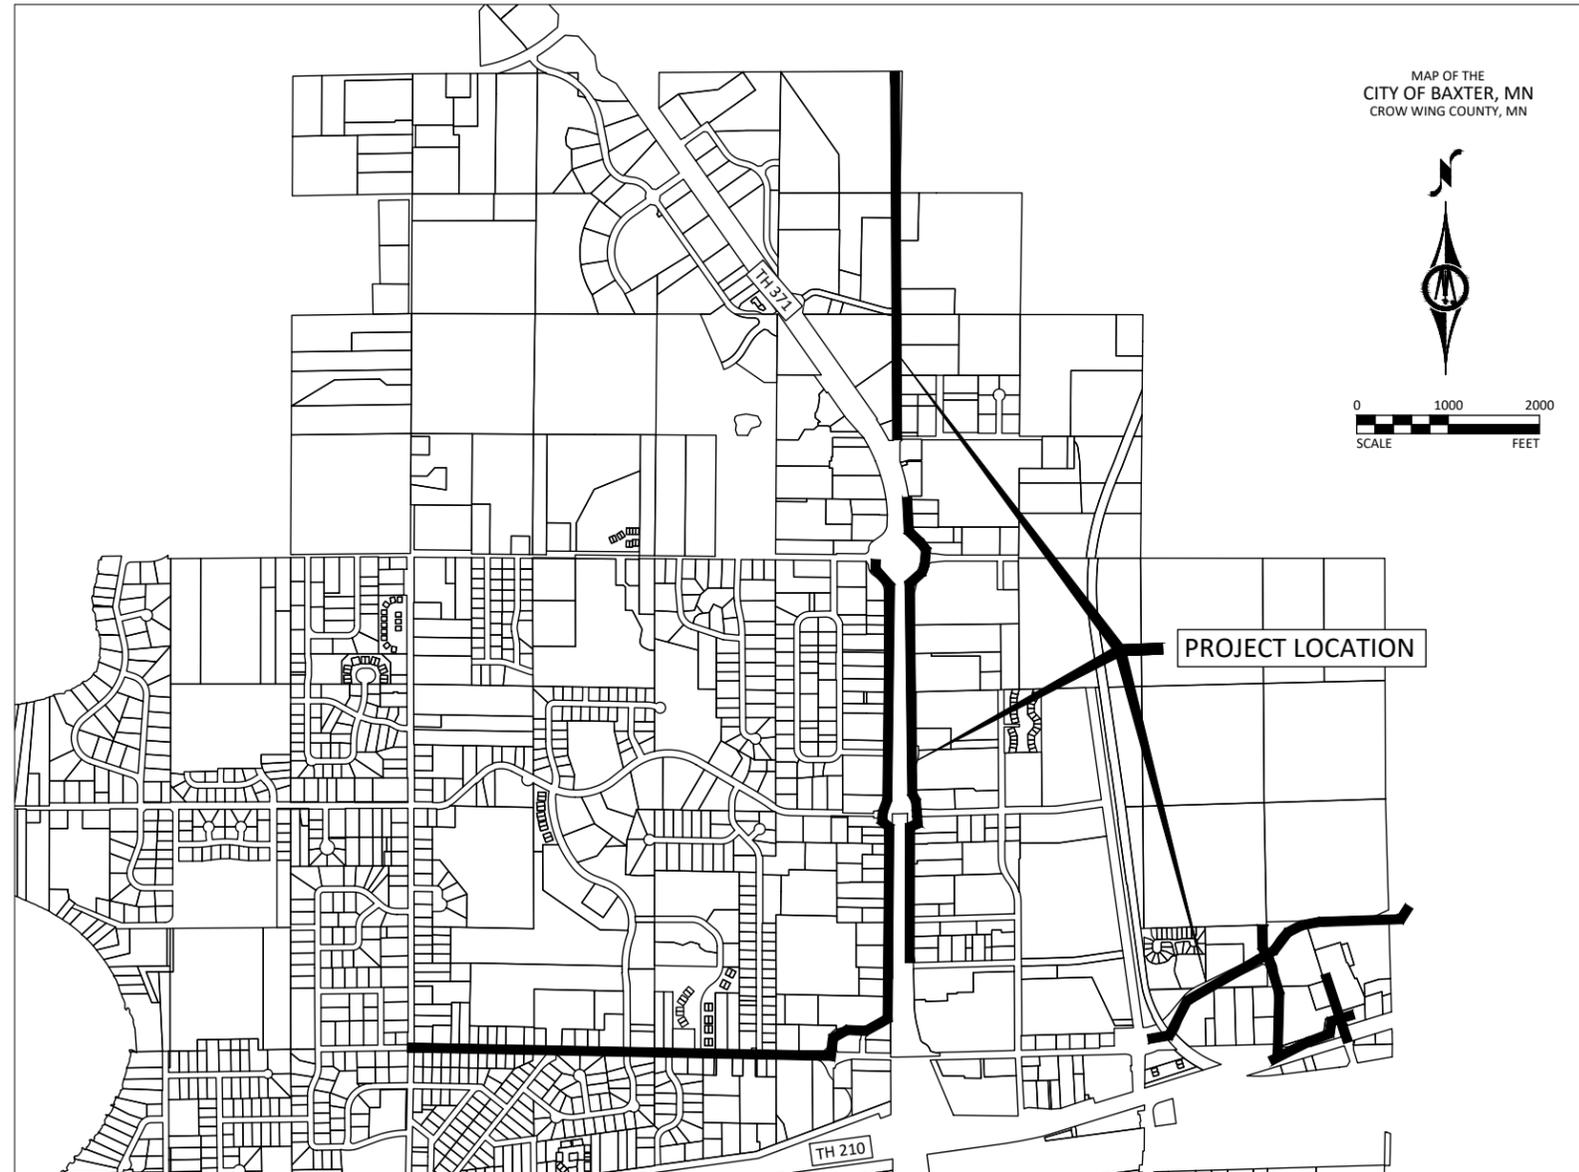

MAP LEGEND

- PROJECT LIMITS
- BID LOCATION
- EXCESS EXCAVATED MATERIAL DISPOSAL SITE
- BITUMINOUS MILLINGS STOCKPILE SITE

SHEET NUMBER	SHEET TITLE
GENERAL	
G0.01 - G0.XX	TITLE SHEET, LEGEND, GENERAL NOTES
G1.01 - G1.XX	STATEMENT OF ESTIMATED QUANTITIES
CIVIL	
C1.01 - C1.XX	TABLES, DETAILS, TYPICAL SECTIONS, PHASING PLAN
C6.01 - C6.XX	STREET PLAN & PROFILE, INTERSECTION DETAILS
C7.01 - C7.XX	TRAFFIC CONTROL, SIGNING & STRIPING, SIGNALS

THIS PLAN SET CONTAINS ### SHEETS.

REVIEWED & APPROVED _____ PUBLIC WORKS DIRECTOR DATE: _____

© Bolton & Menk, Inc. 2026. All Rights Reserved. 1:100012524217886001.CAD/CD/1417886001.dwg 2/2/2026 3:24:39 PM Plotted by: Manny Espersen

I HEREBY CERTIFY THAT THIS PLAN, SPECIFICATION, OR REPORT WAS PREPARED BY ME OR UNDER MY DIRECT SUPERVISION AND THAT I AM A DULY LICENSED PROFESSIONAL ENGINEER UNDER THE LAWS OF THE STATE OF MINNESOTA.

BRYAN G. DROWN
LIC. NO. 41934 DATE MM/DD/YYYY



7656 DESIGN ROAD, SUITE 200
BAXTER, MN 56425
Phone: (218) 825-0684
Email: Baxter@bolton-menk.com
www.bolton-menk.com

DESIGNED	NO.	ISSUED FOR	DATE
MOE			
MOE			
CHECKED			
BGD			
CLIENT PROJ. NO.	25X.141768		

CITY OF BAXTER, MINNESOTA
2026 MICROSURFACING PROJECT
TITLE SHEET

SHEET
G0.01