
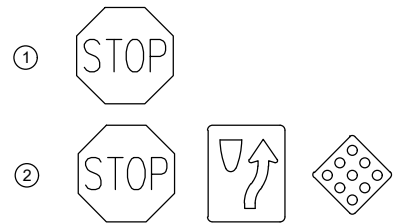
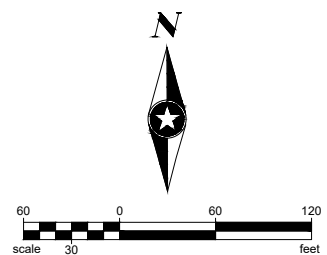


Save: 5/26/2026 8:29 AM by: eais Plt: 5/26/2026 8:30 AM X:\A\B\BAXTE\1906705-final-dsgn\51-drawings\10-Civil\dwg\exhibit\BX190670 Use Dr. Int. Lvl. 2.dwg

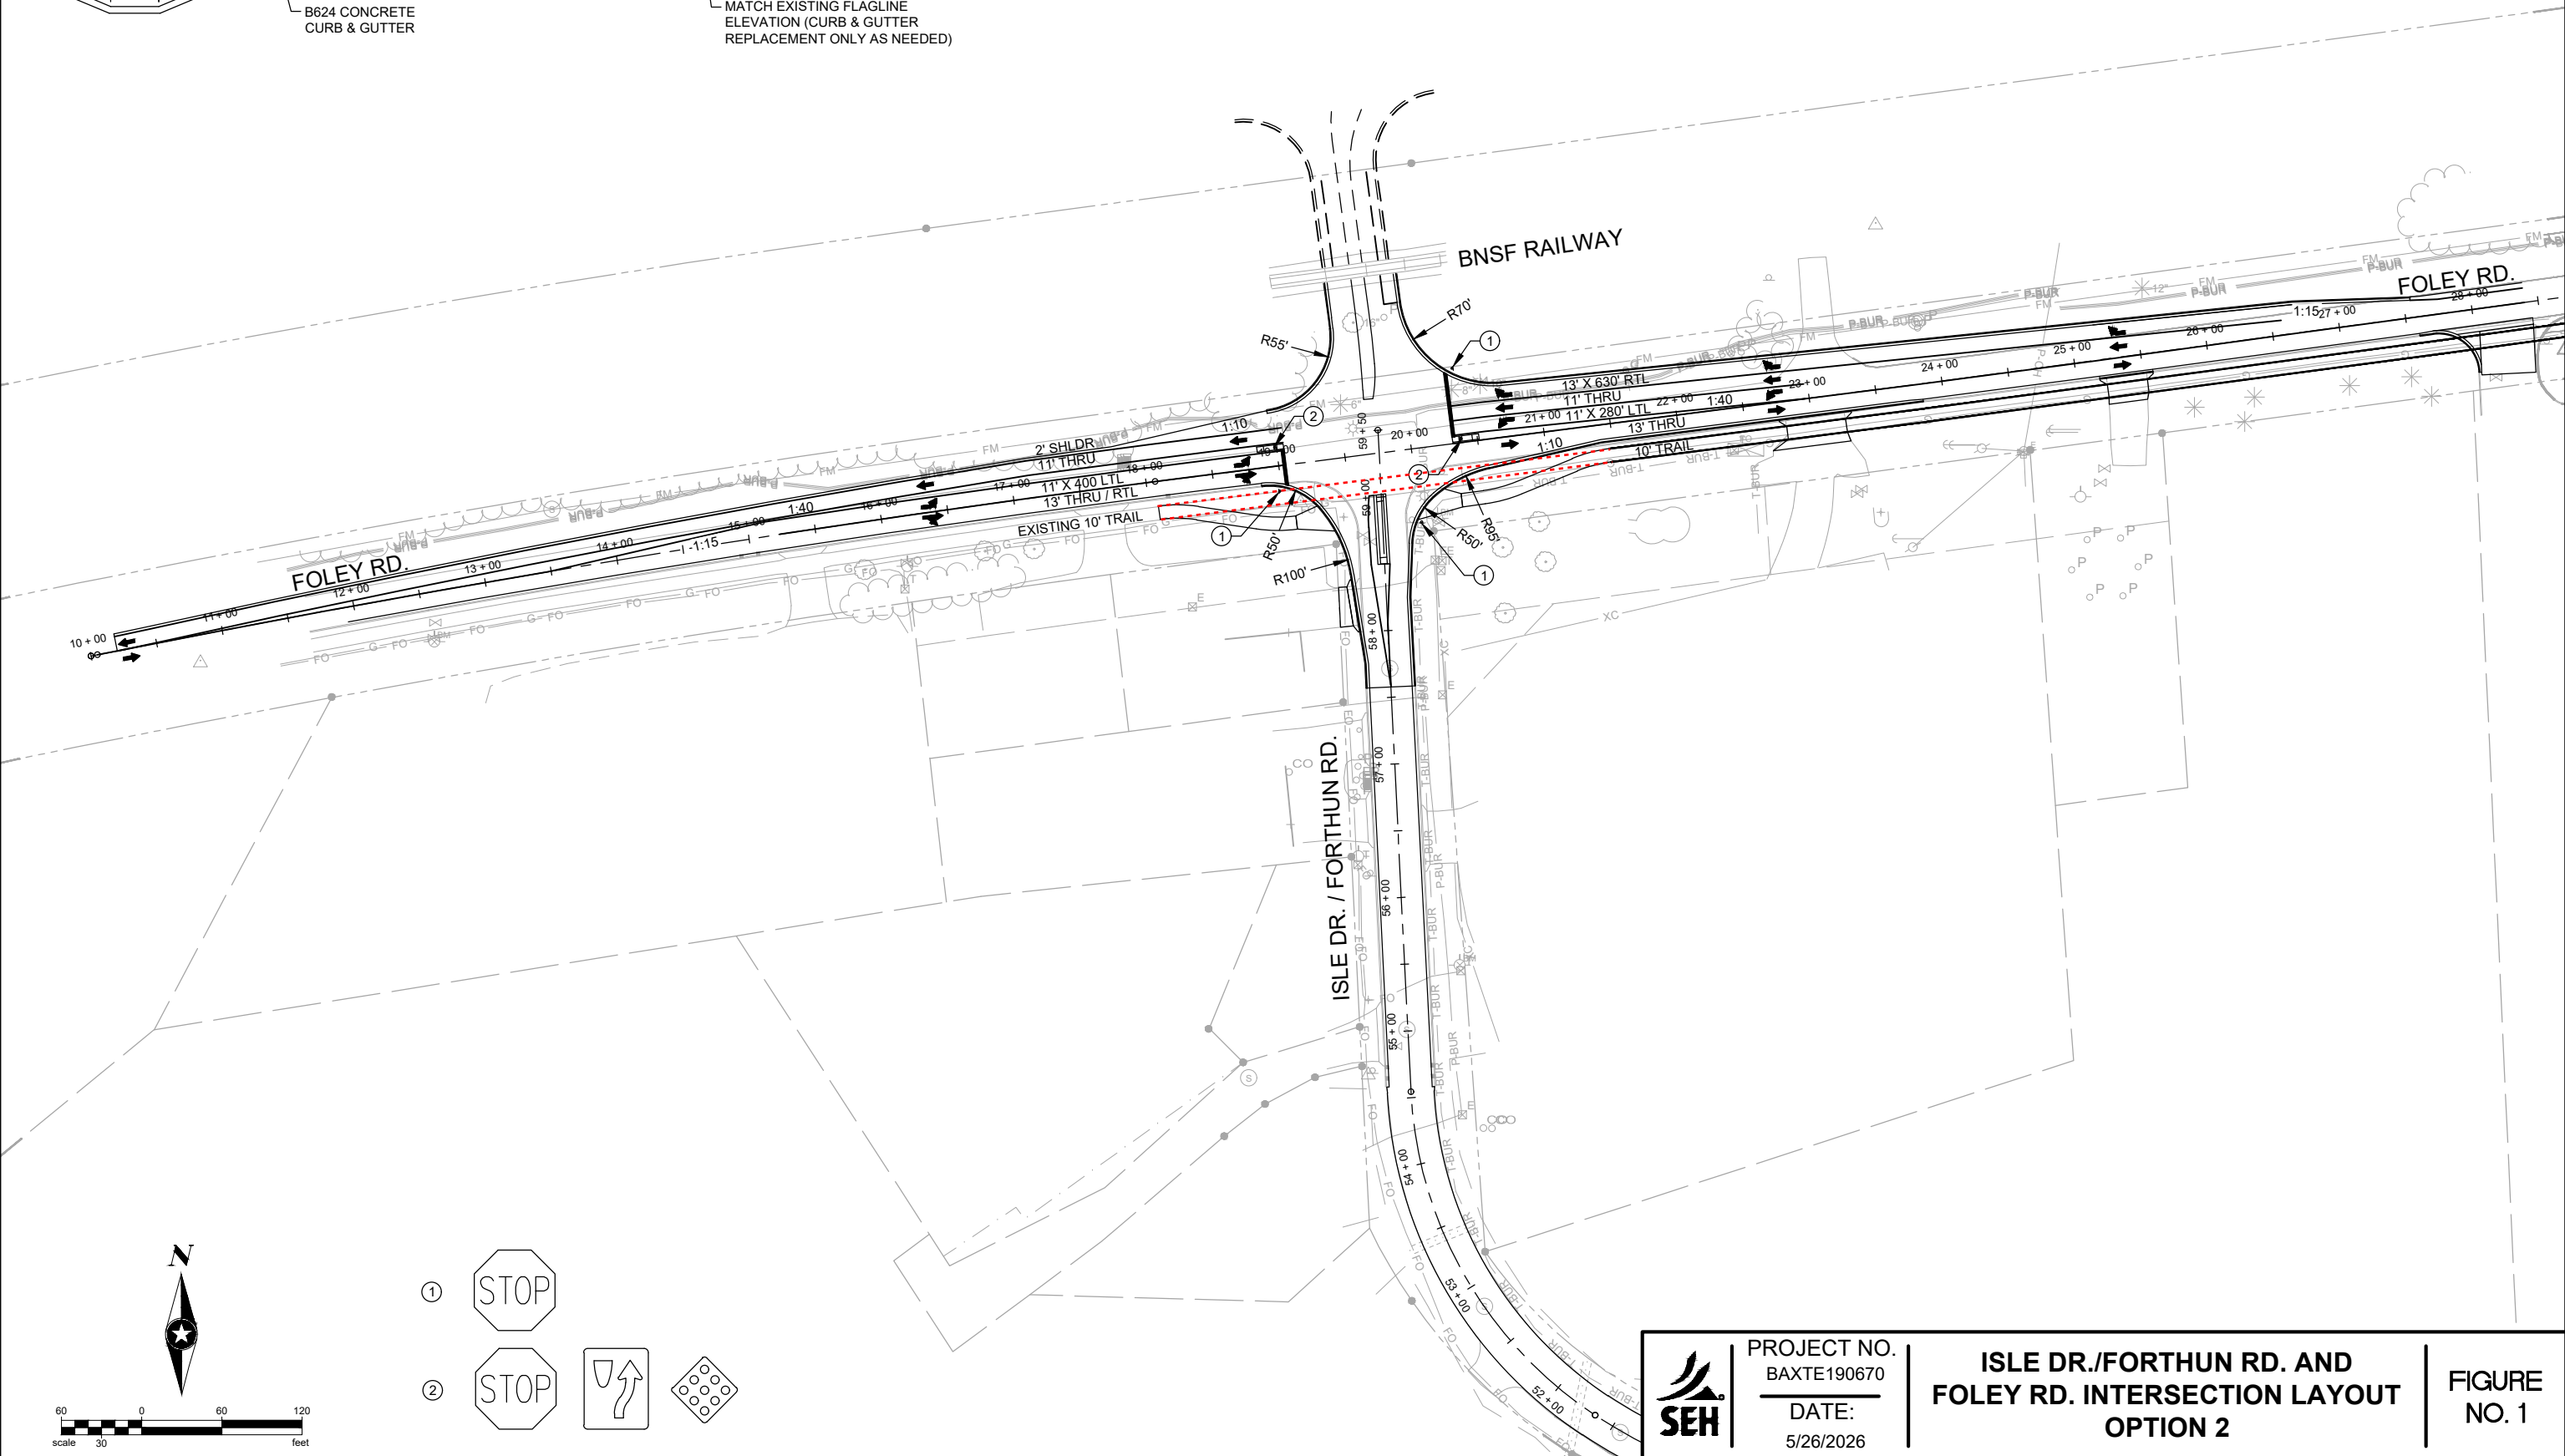

	PROJECT NO.	ISLE DR./FORTHUN RD. AND FOLEY RD. INTERSECTION LAYOUT OPTION 2	FIGURE NO. 1
	BAXTE190670		
	DATE: 5/26/2026		