
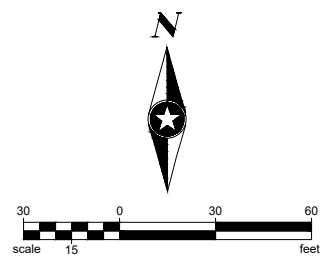


Save: 5/26/2026 11:30 AM by eas Plot: 5/26/2026 11:32 AM X:\AEB\BAXTE\190669\5-final-dsgn\51-drawings\10-Civil\cad\dwg\exhibit\BX190669 Elder-Foley LK Opt 1A.dwg

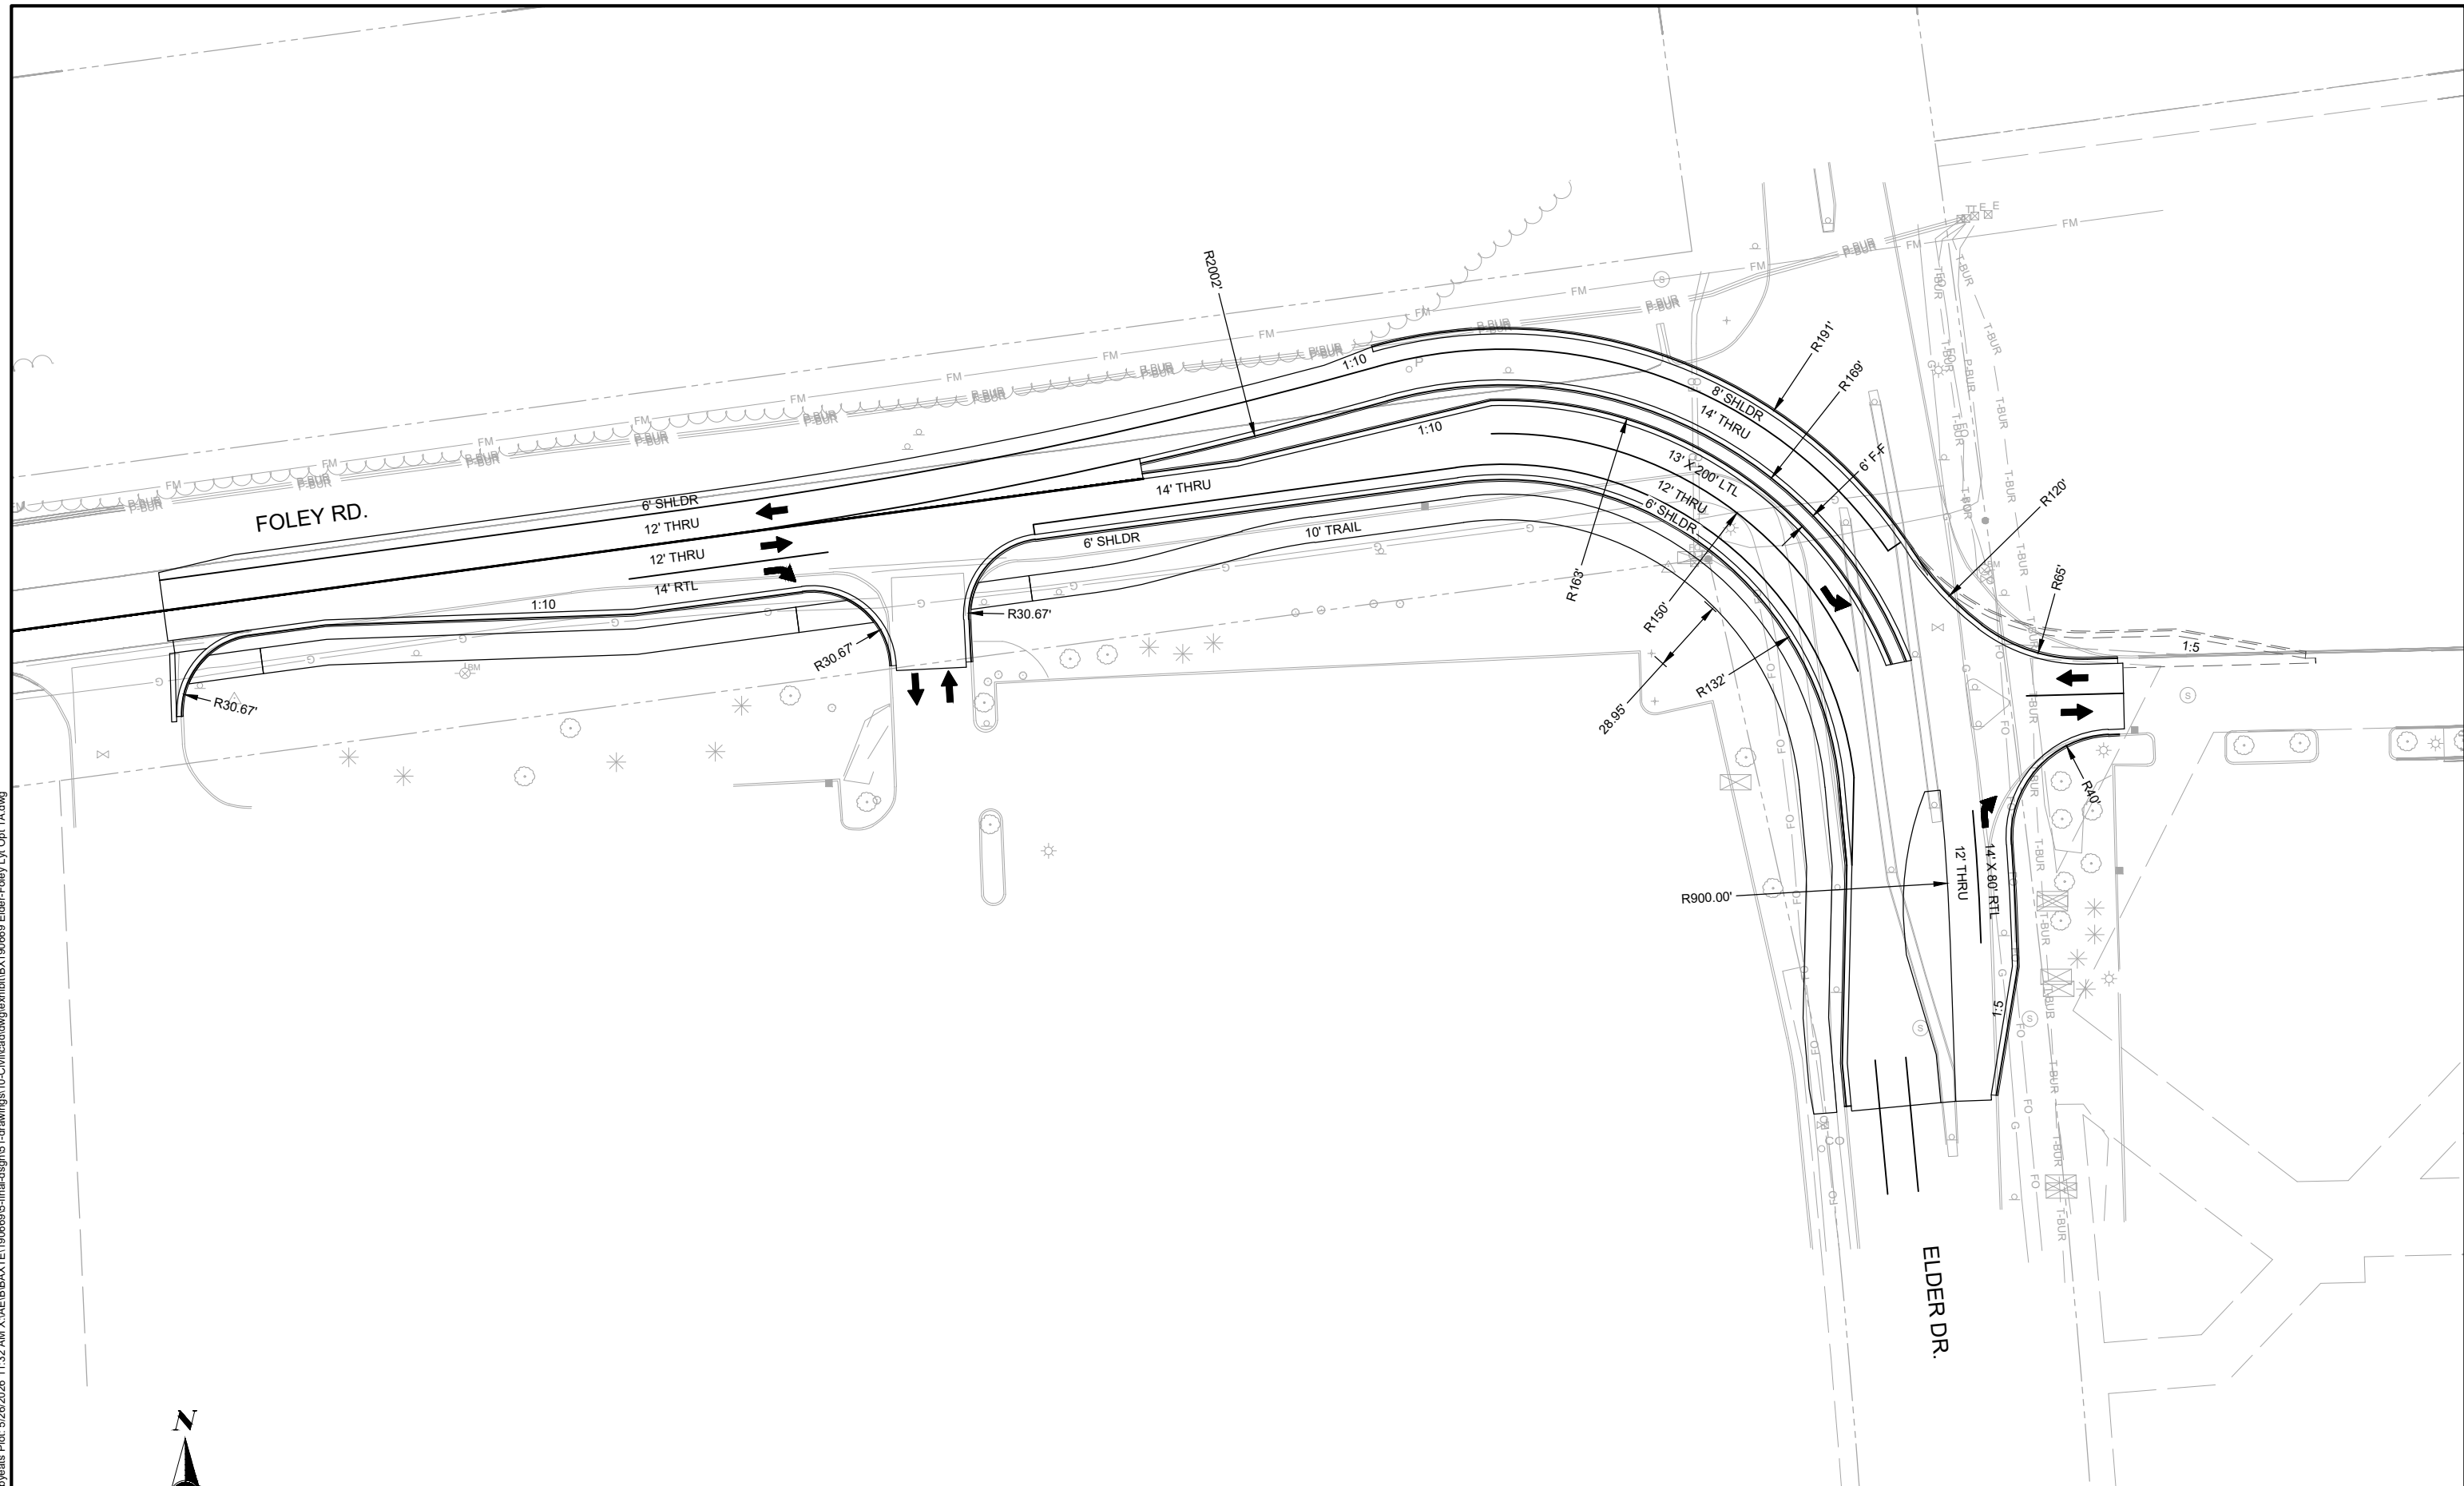

SEH
PROJECT NO.
BAXTE190669
DATE:
5/26/2026

**ELDER DR. AND FOLEY RD.
INTERSECTION LAYOUT
OPTION 1A**

**FIGURE
NO. 1**