



**1 GARAGE WEST (POOL) ELEVATION**  
Scale: 1/4"=1'-0"

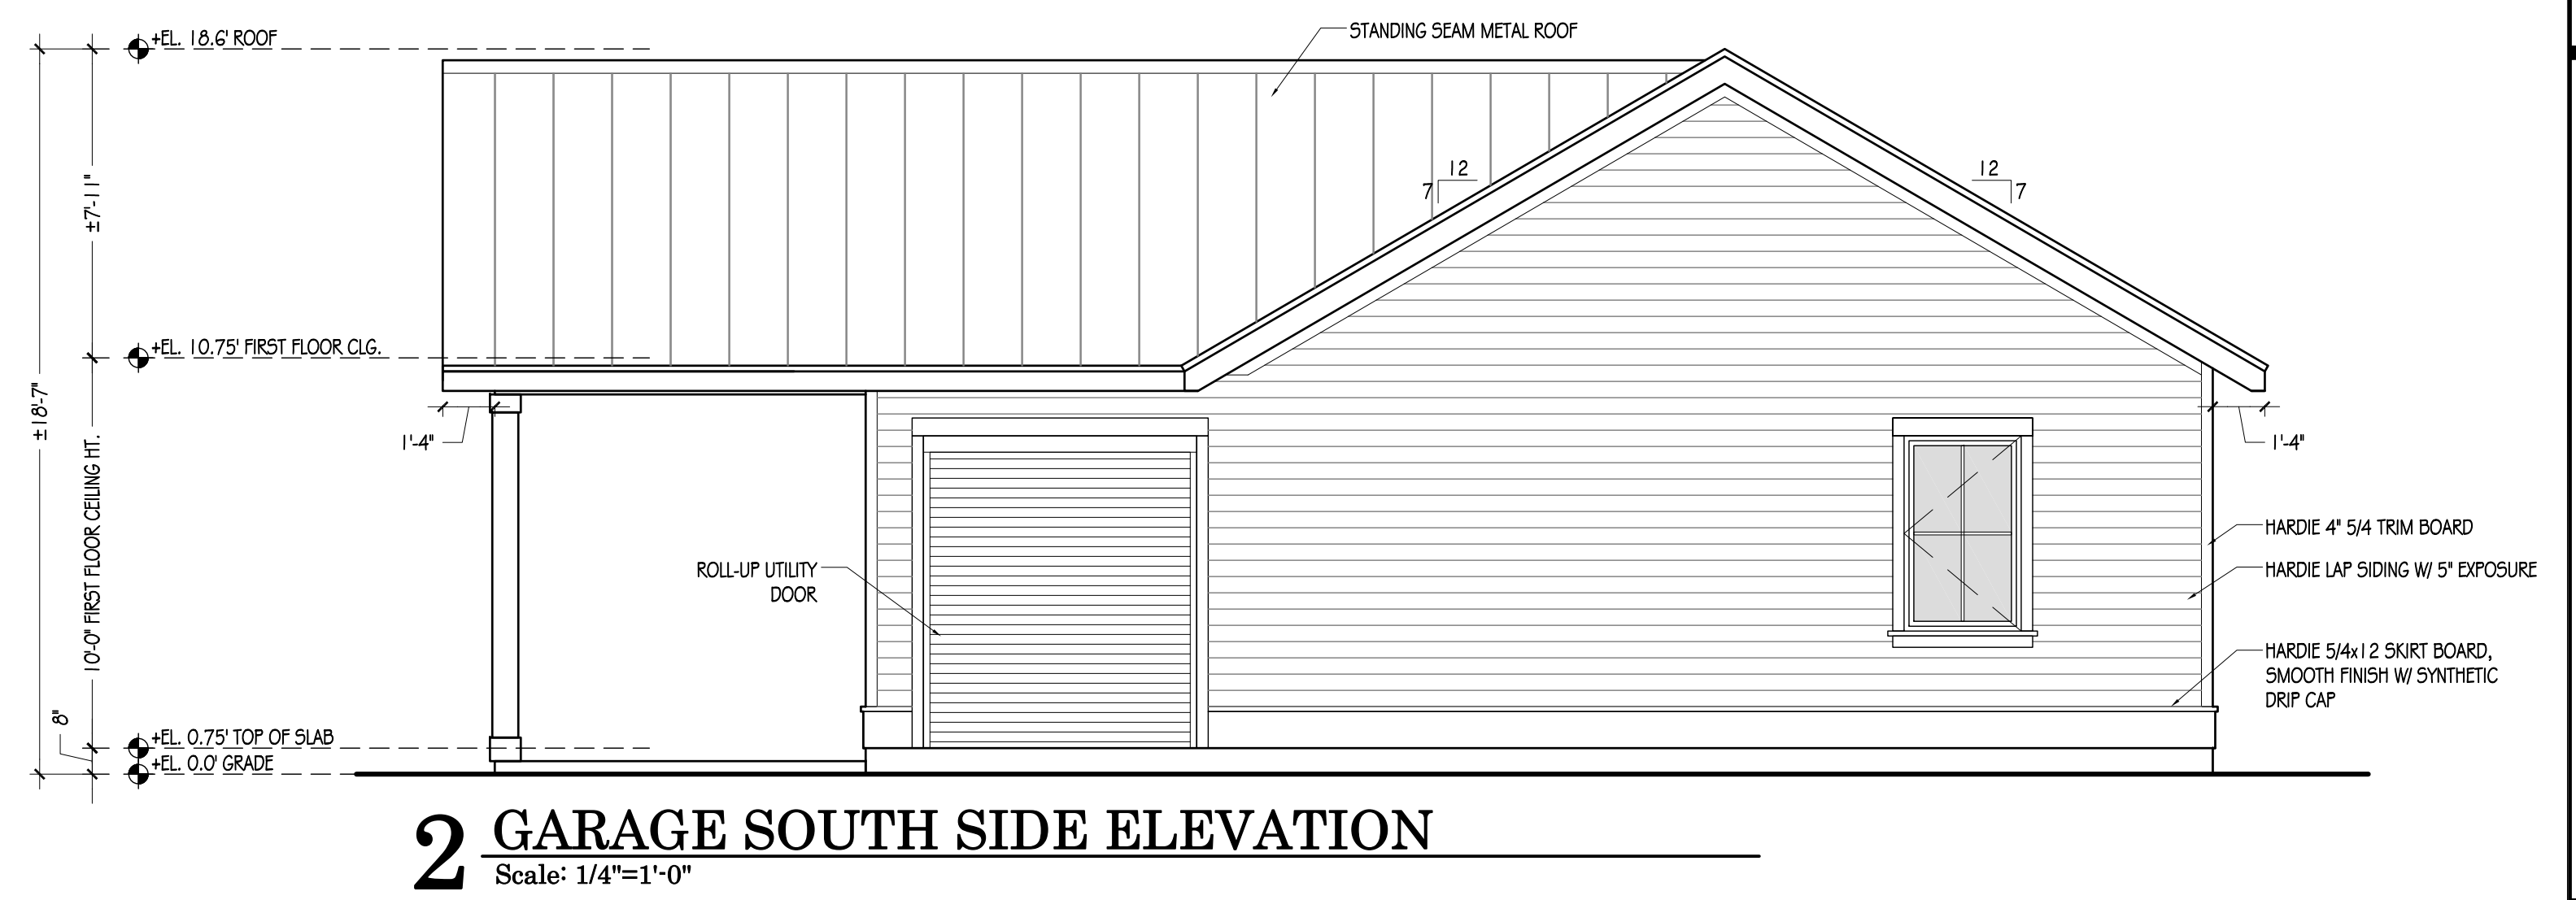

**2 GARAGE SOUTH SIDE ELEVATION**  
Scale: 1/4"=1'-0"

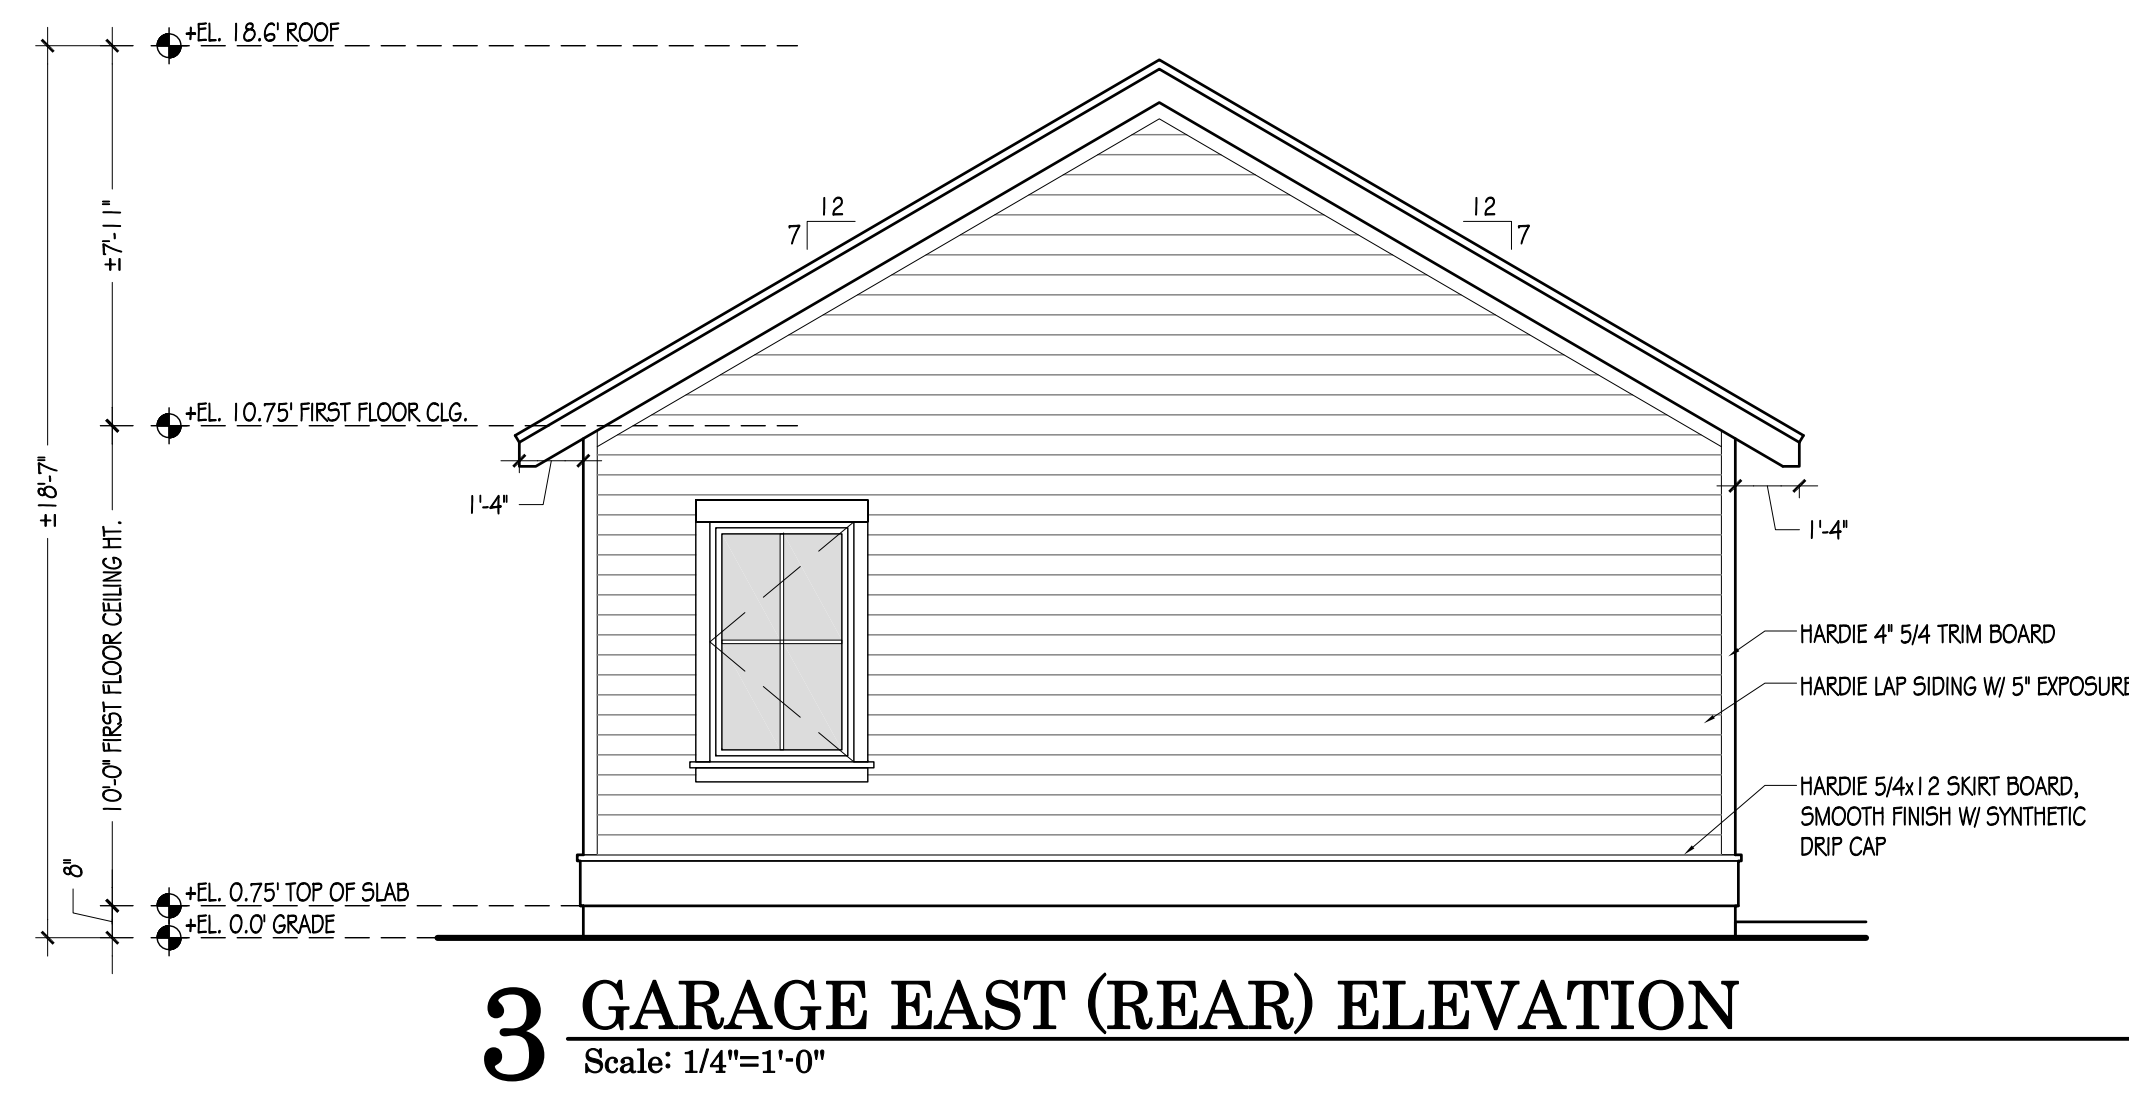


**3 GARAGE EAST (REAR) ELEVATION**  
Scale: 1/4"=1'-0"



**4 GARAGE NORTH (CITIZEN ST.) ELEVATION**  
Scale: 1/4"=1'-0"

**GARAGE EXTERIOR DOOR TYPES**  
IMPACT RATED- SEE PLANS FOR DIRECTION OF SWING

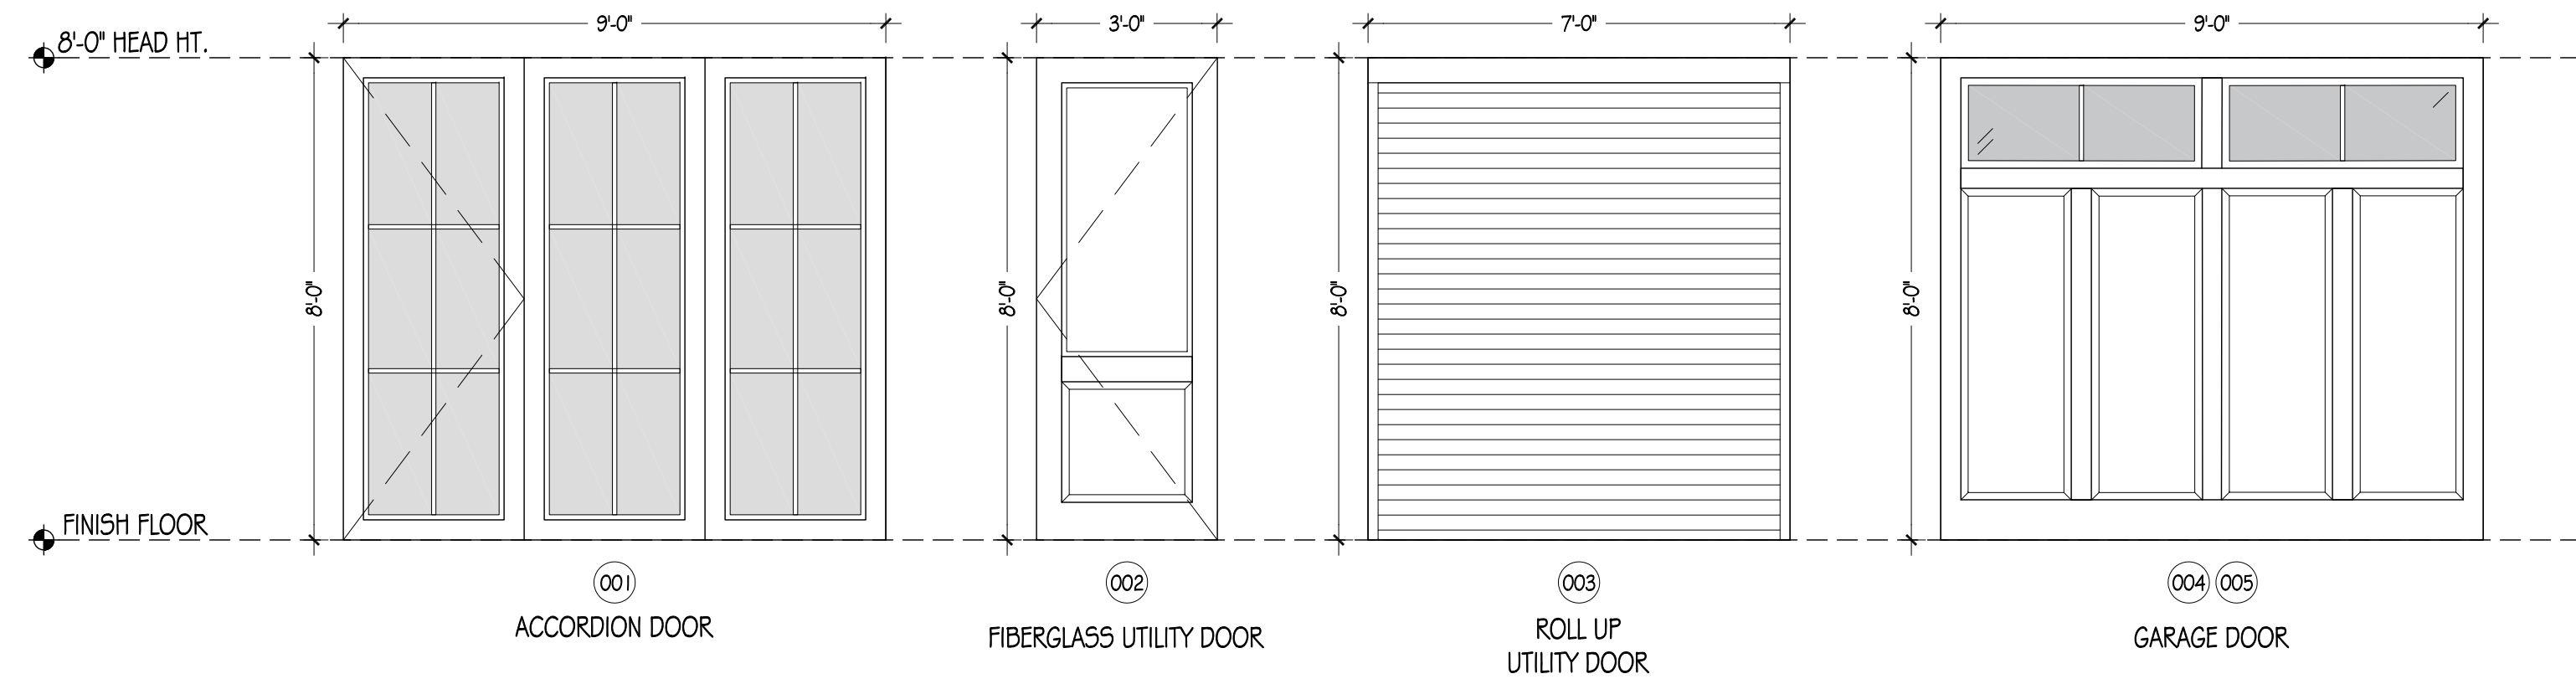

**GARAGE WINDOW TYPES**  
IMPACT RATED  
CASEMENT SWINGS VARY- SEE ELEVATIONS

