


Site / Plot Plan to scale approximately 1/3

Residence

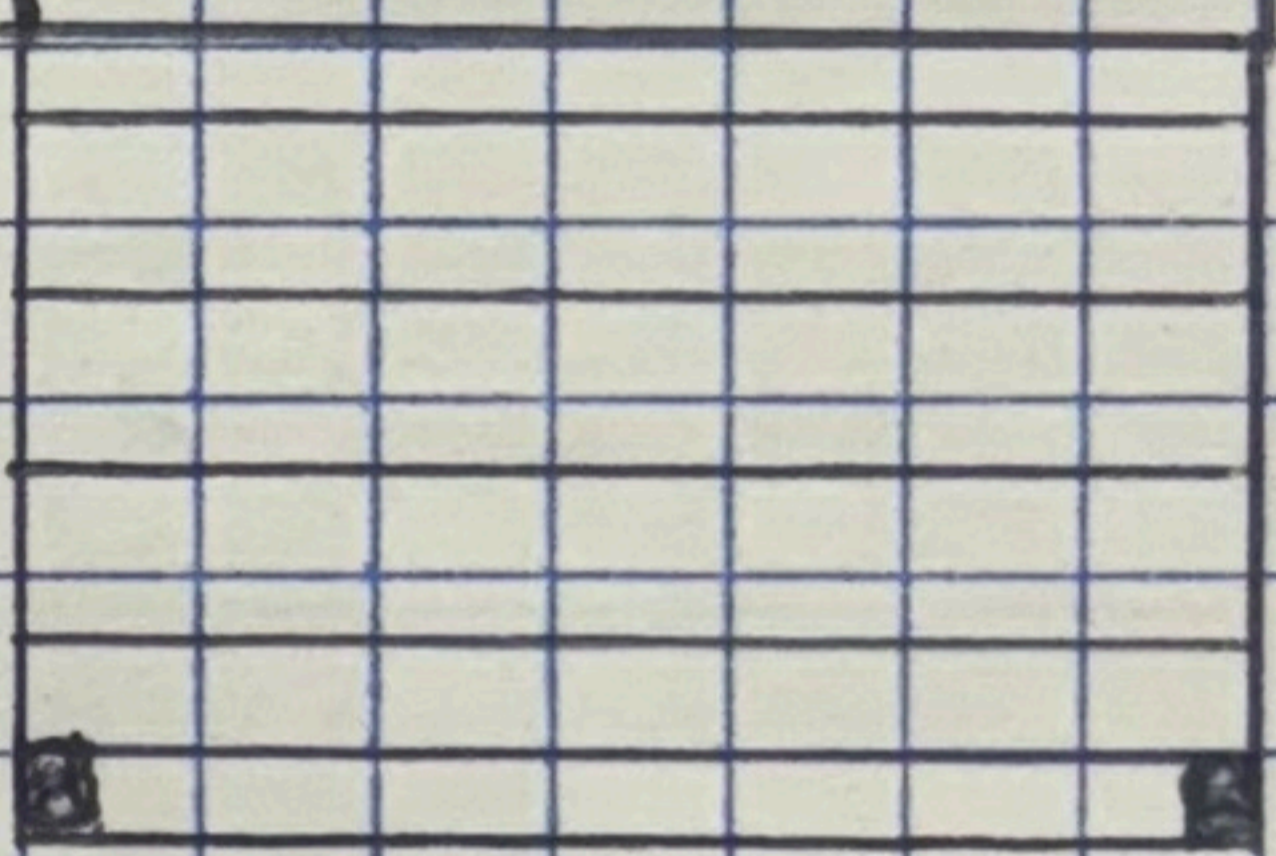


Proposed structure

Pool

Concrete Exterior

Water Oak

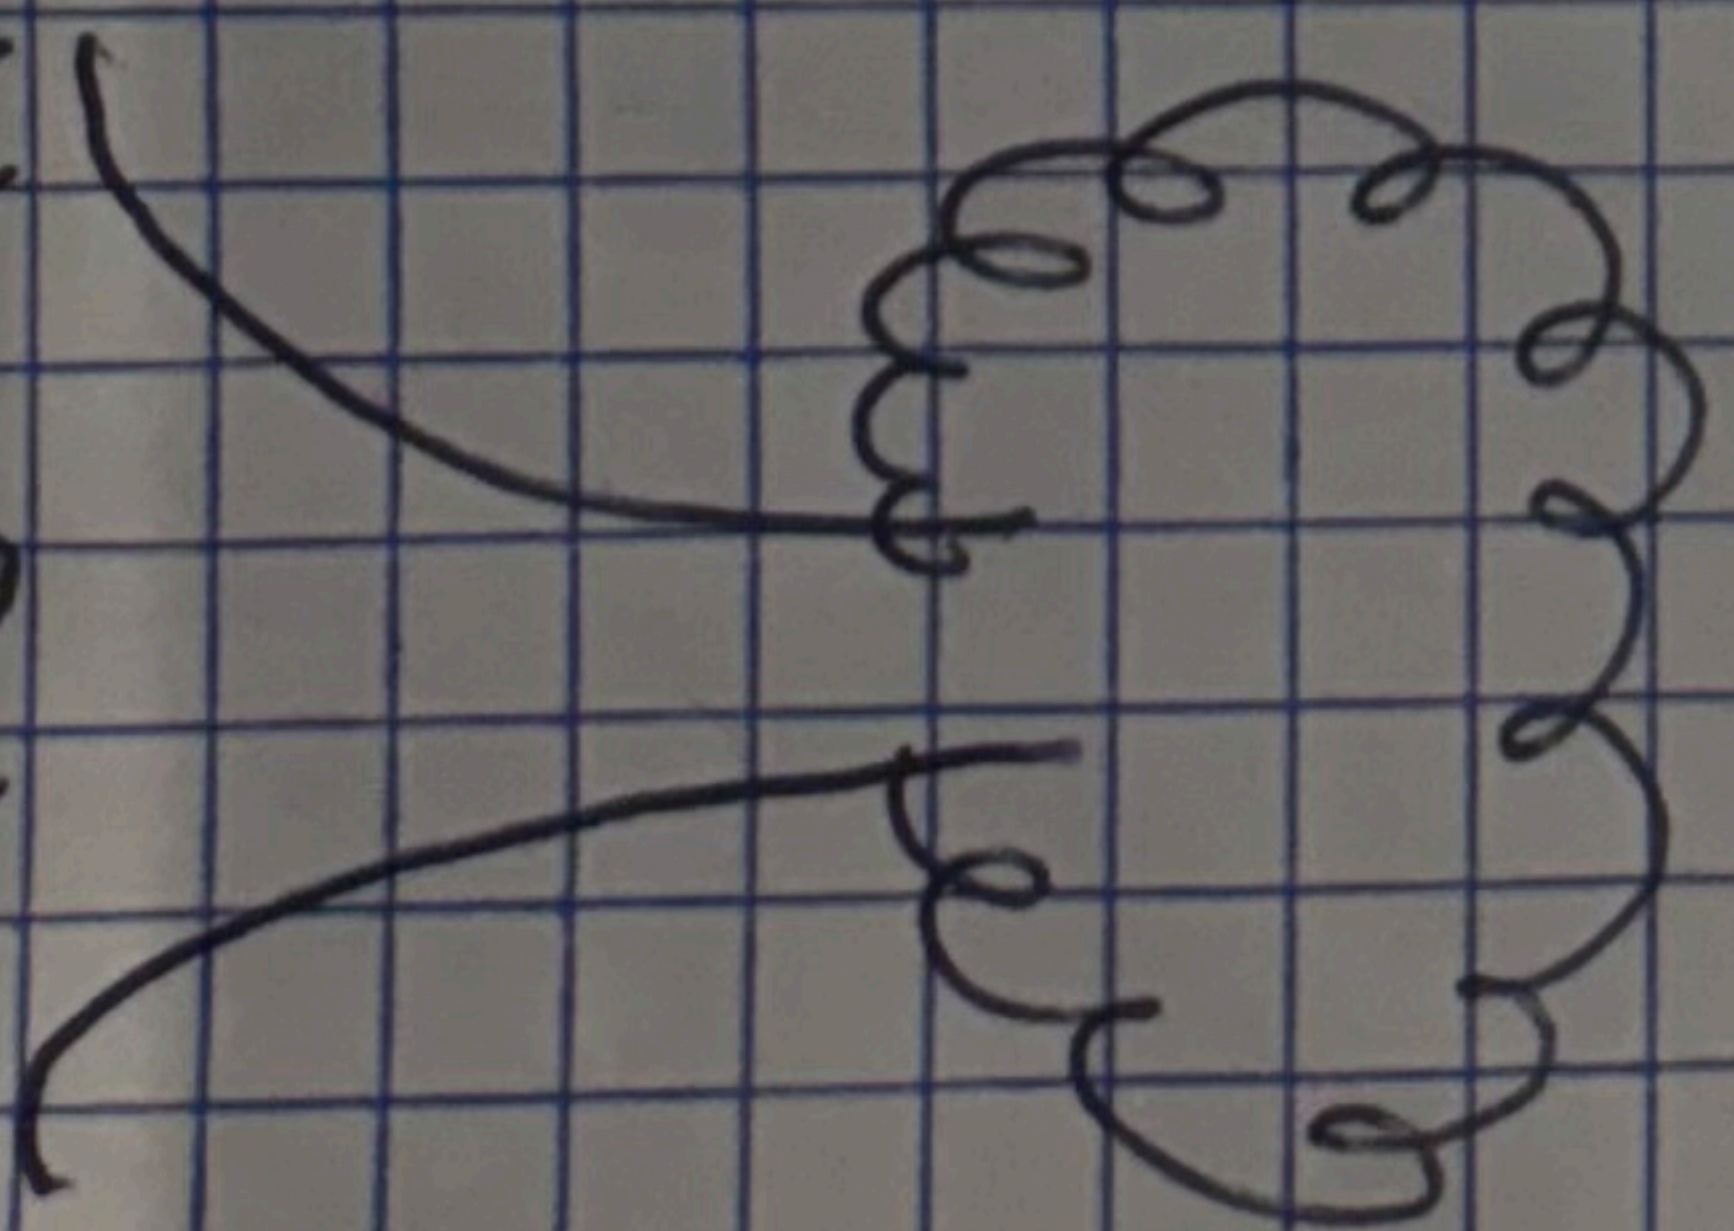

Roadway

