


Plot Plan

PART OF LOT 334, THIRD WARD,
CITY OF BAY ST. LOUIS, HANCOCK CO., MS


- NOTES:**
1. All work shall be performed in accordance with all applicable national, state, and local codes, regulations, and FHA/VA MPS.
 2. It is the responsibility of the owner and/or general contractor to check all dimensions for the job before construction.
 3. Contractor shall insure compatibility of the building with all site requirements.
 4. The contractor is responsible for adjusting and verifying all structural details and conditions to meet all local codes and to insure a quality and safe structure.
 5. All federal, state, and local codes, ordinances, regulations, etc. shall be considered as part of specifications for this building and shall take preference over anything shown, described, or implied where some are variance.

Scale:
1"=15'
W.O. #:
42326
Date:
4/23/26
Drawn by:
TLP
Sheet:
P

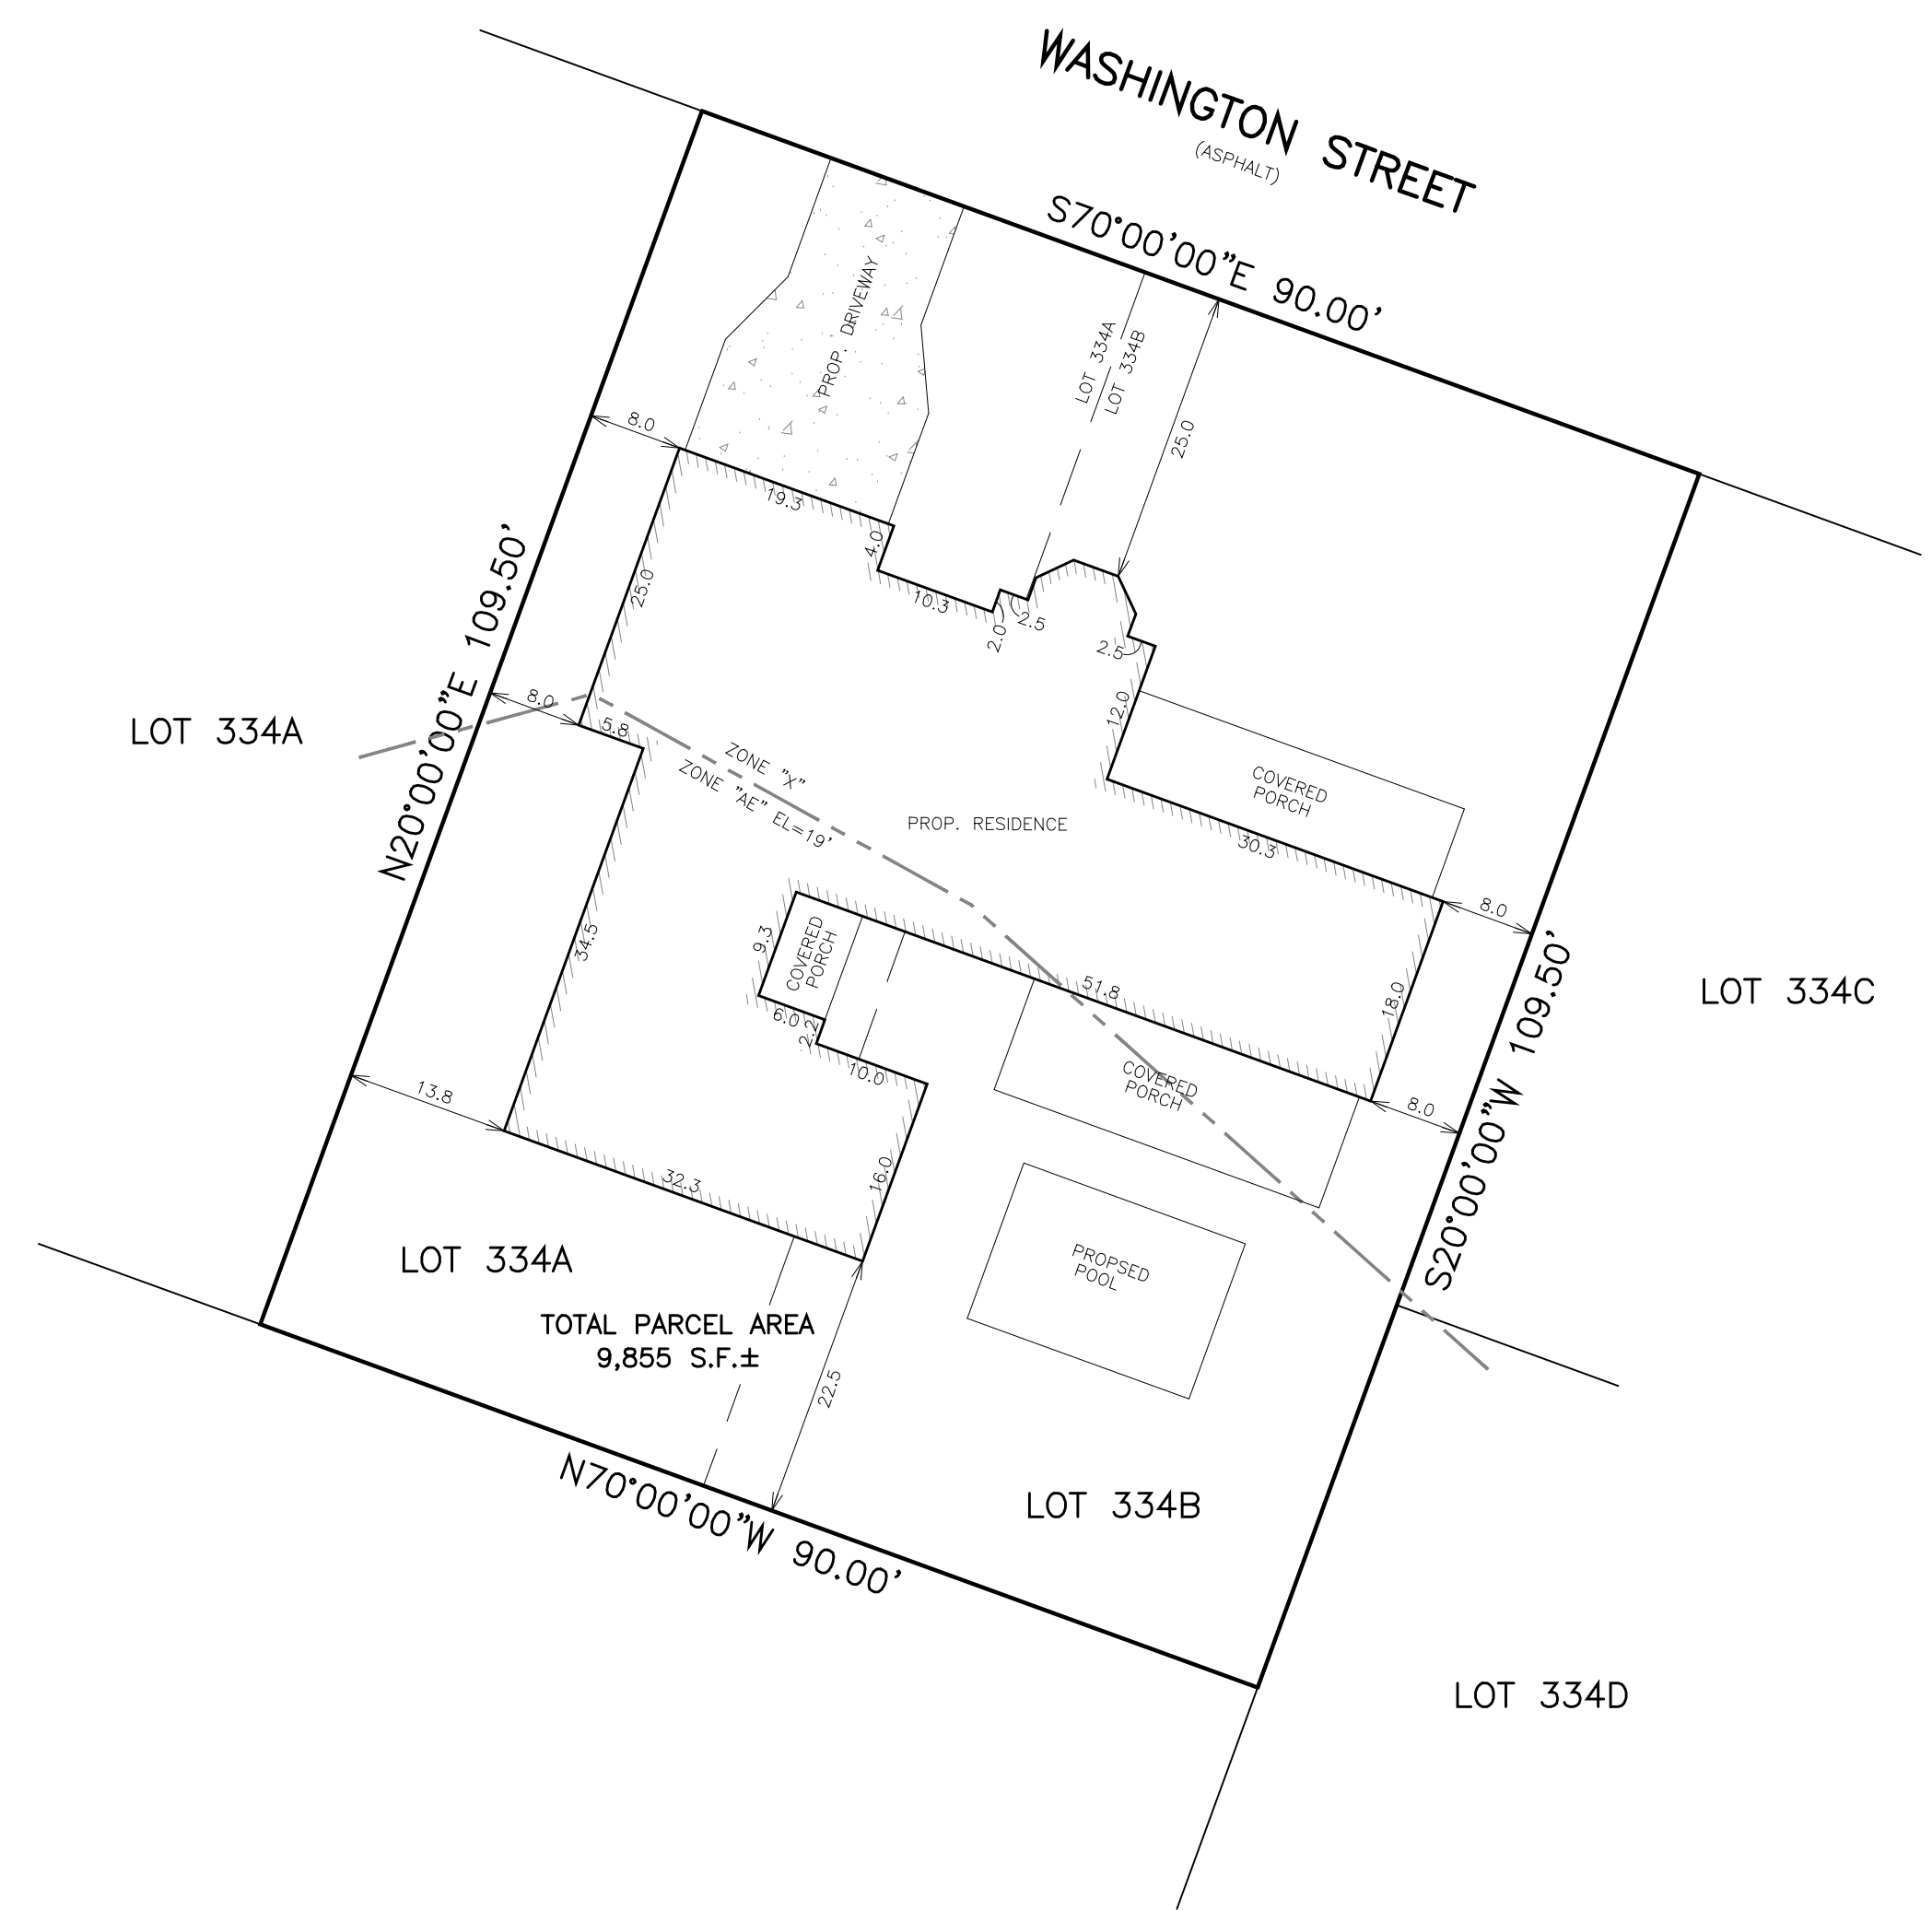

Prepared For:
Joesph & Lillian Miceli
104 Washington Street
Bay St. Louis, MS

Techni-CAD Drafting Service
17121 Fenton-Dedeaux Road
Kiln, MS 39556
Ph: 228-326-4232 email: atoashamoment@aol.com

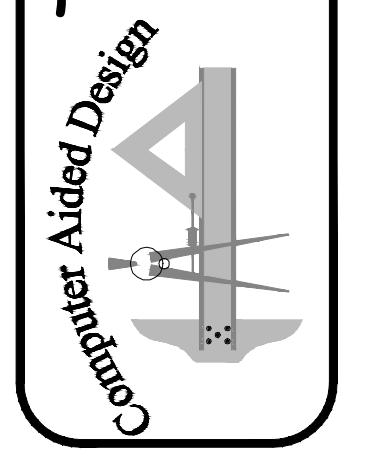

Note:
Plot plan is drawn per survey done by FRED C. BARNES, PLS, dated: 09/29/2024, Drawing: miceli 104 washington.dgn

Plot Plan