




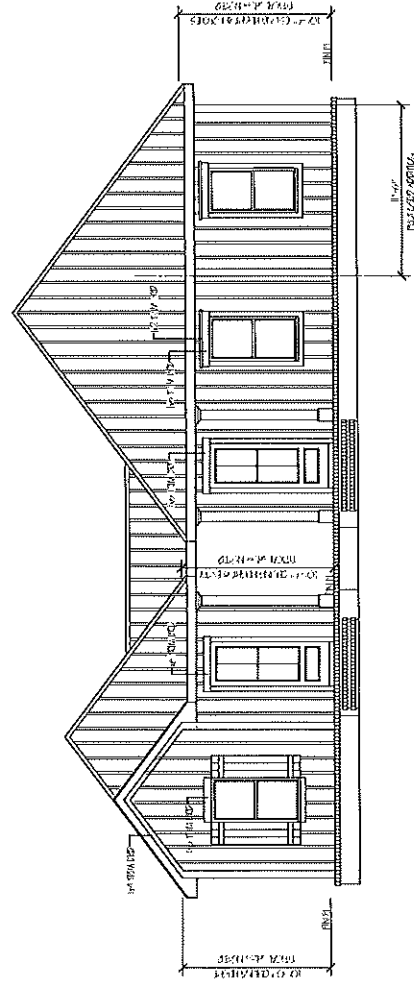


FRONT ELEVATION

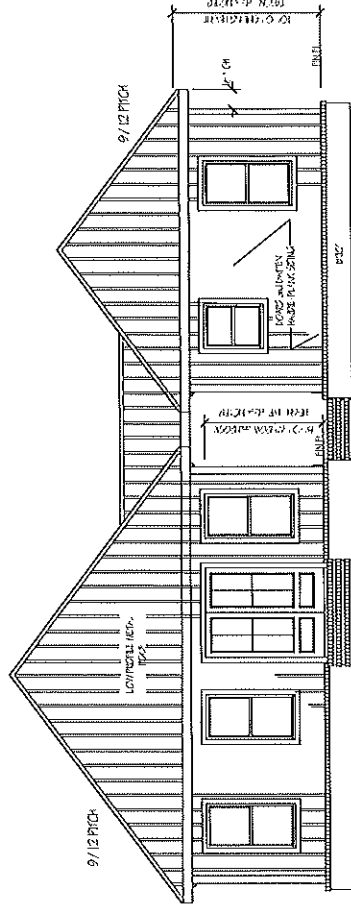

REAR ELEVATION

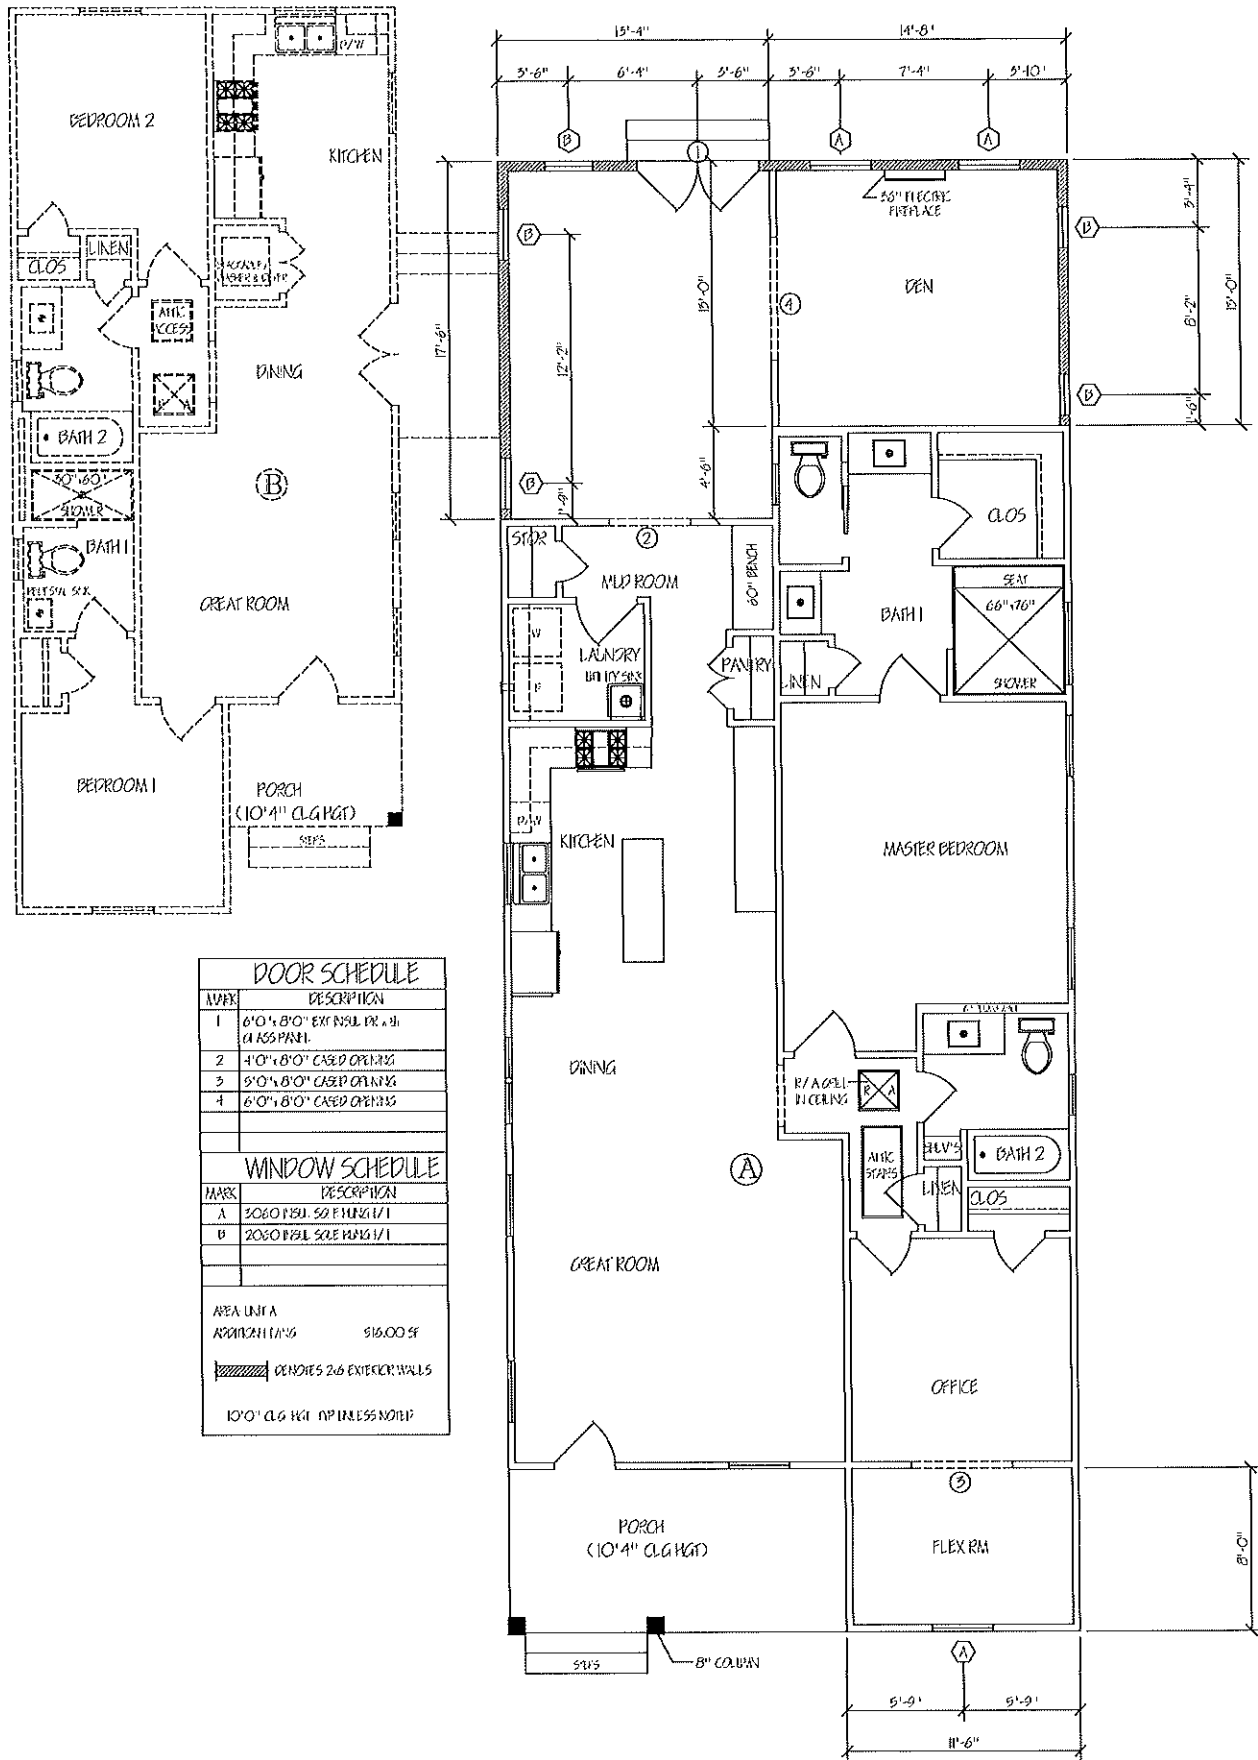

PROPOSED ADDITION
/ FLOOR PLAN

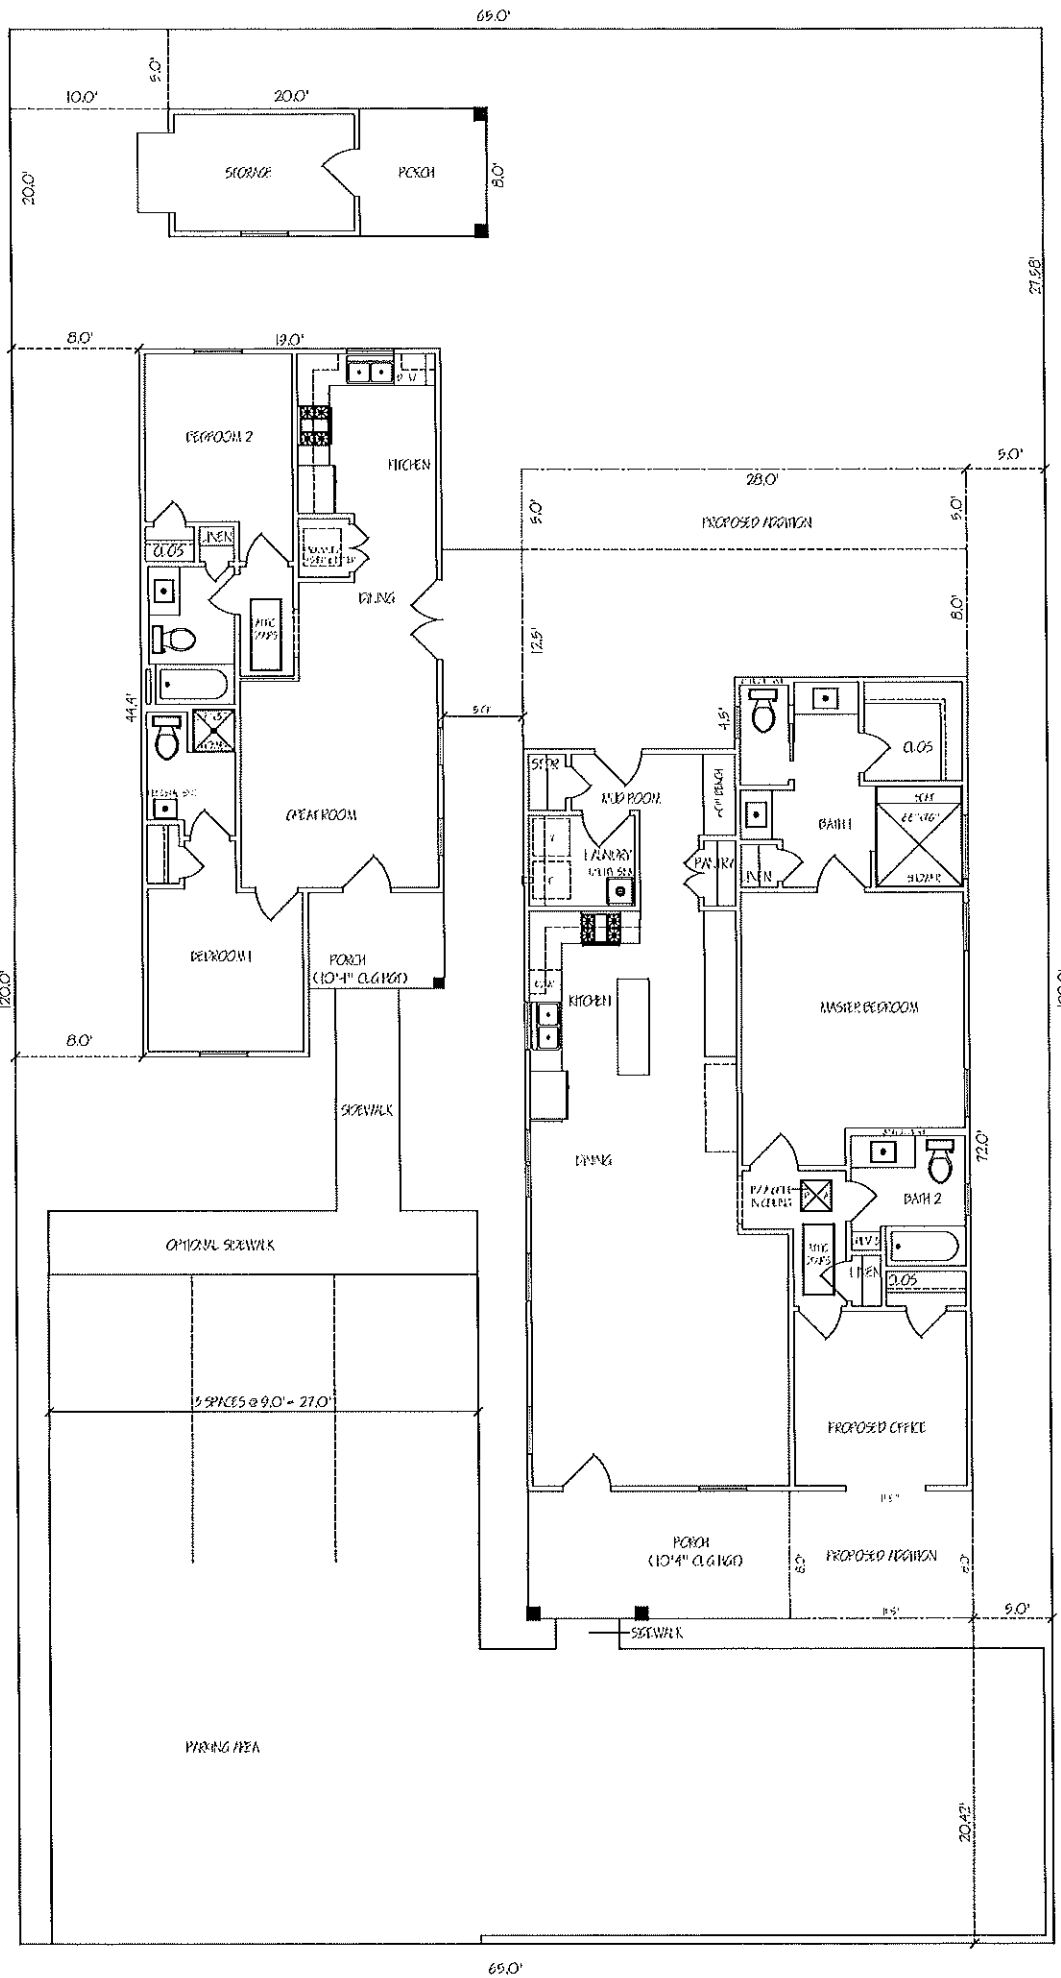

SITE PLAN