


NORTH SIDE ELEVATION


1/4" = 1'-0"

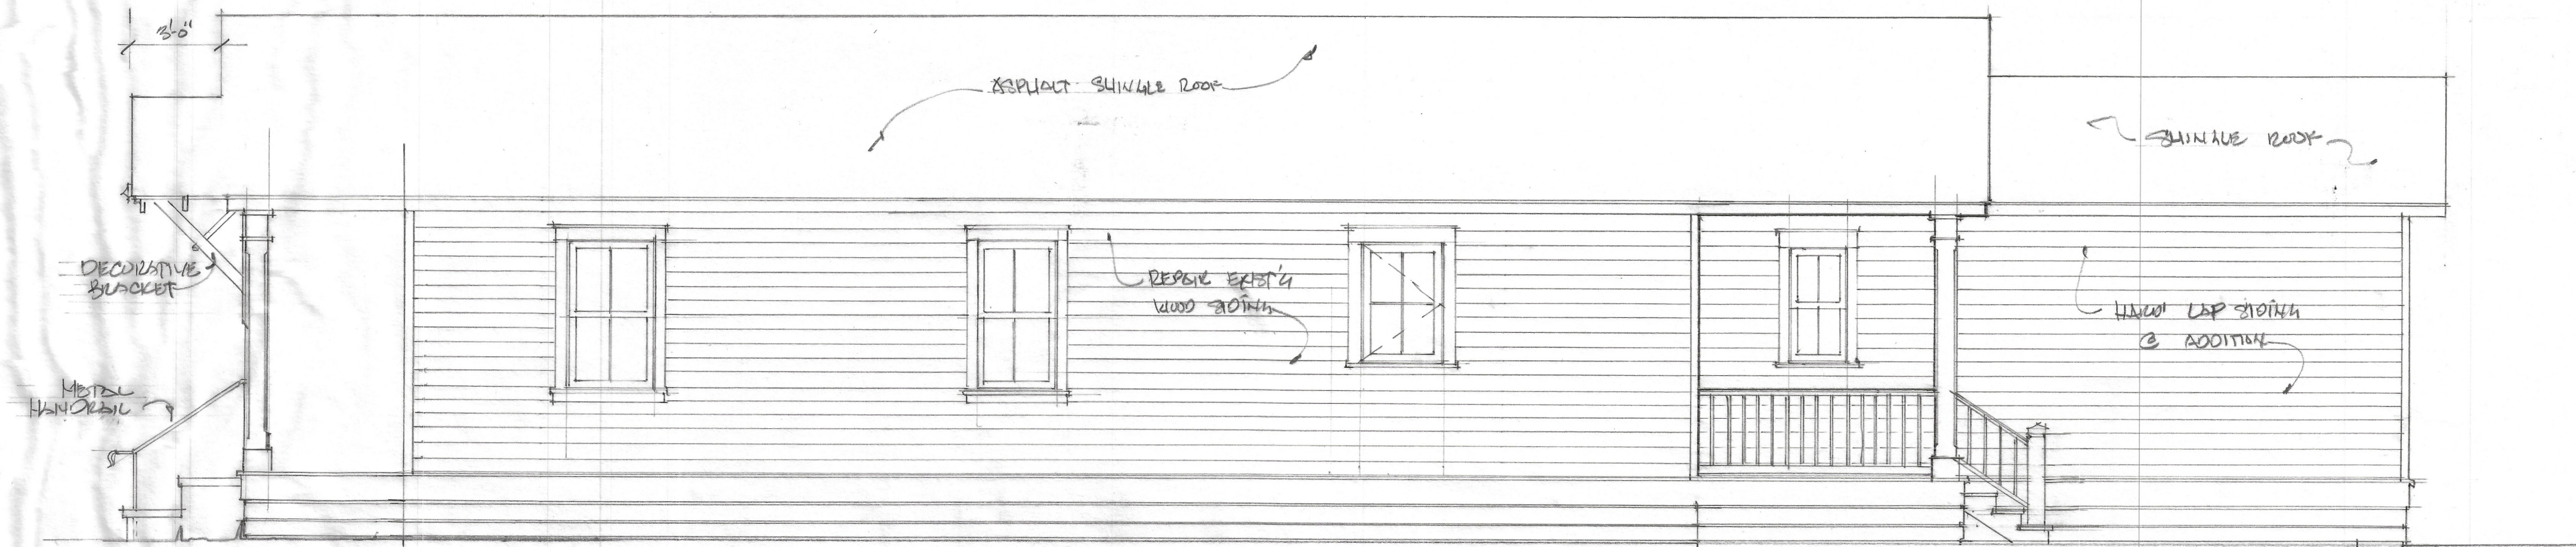

ST. GEORGE STREET SIDE ELEVATION

1/4" = 1'-0"

25'-0"
ADDITION

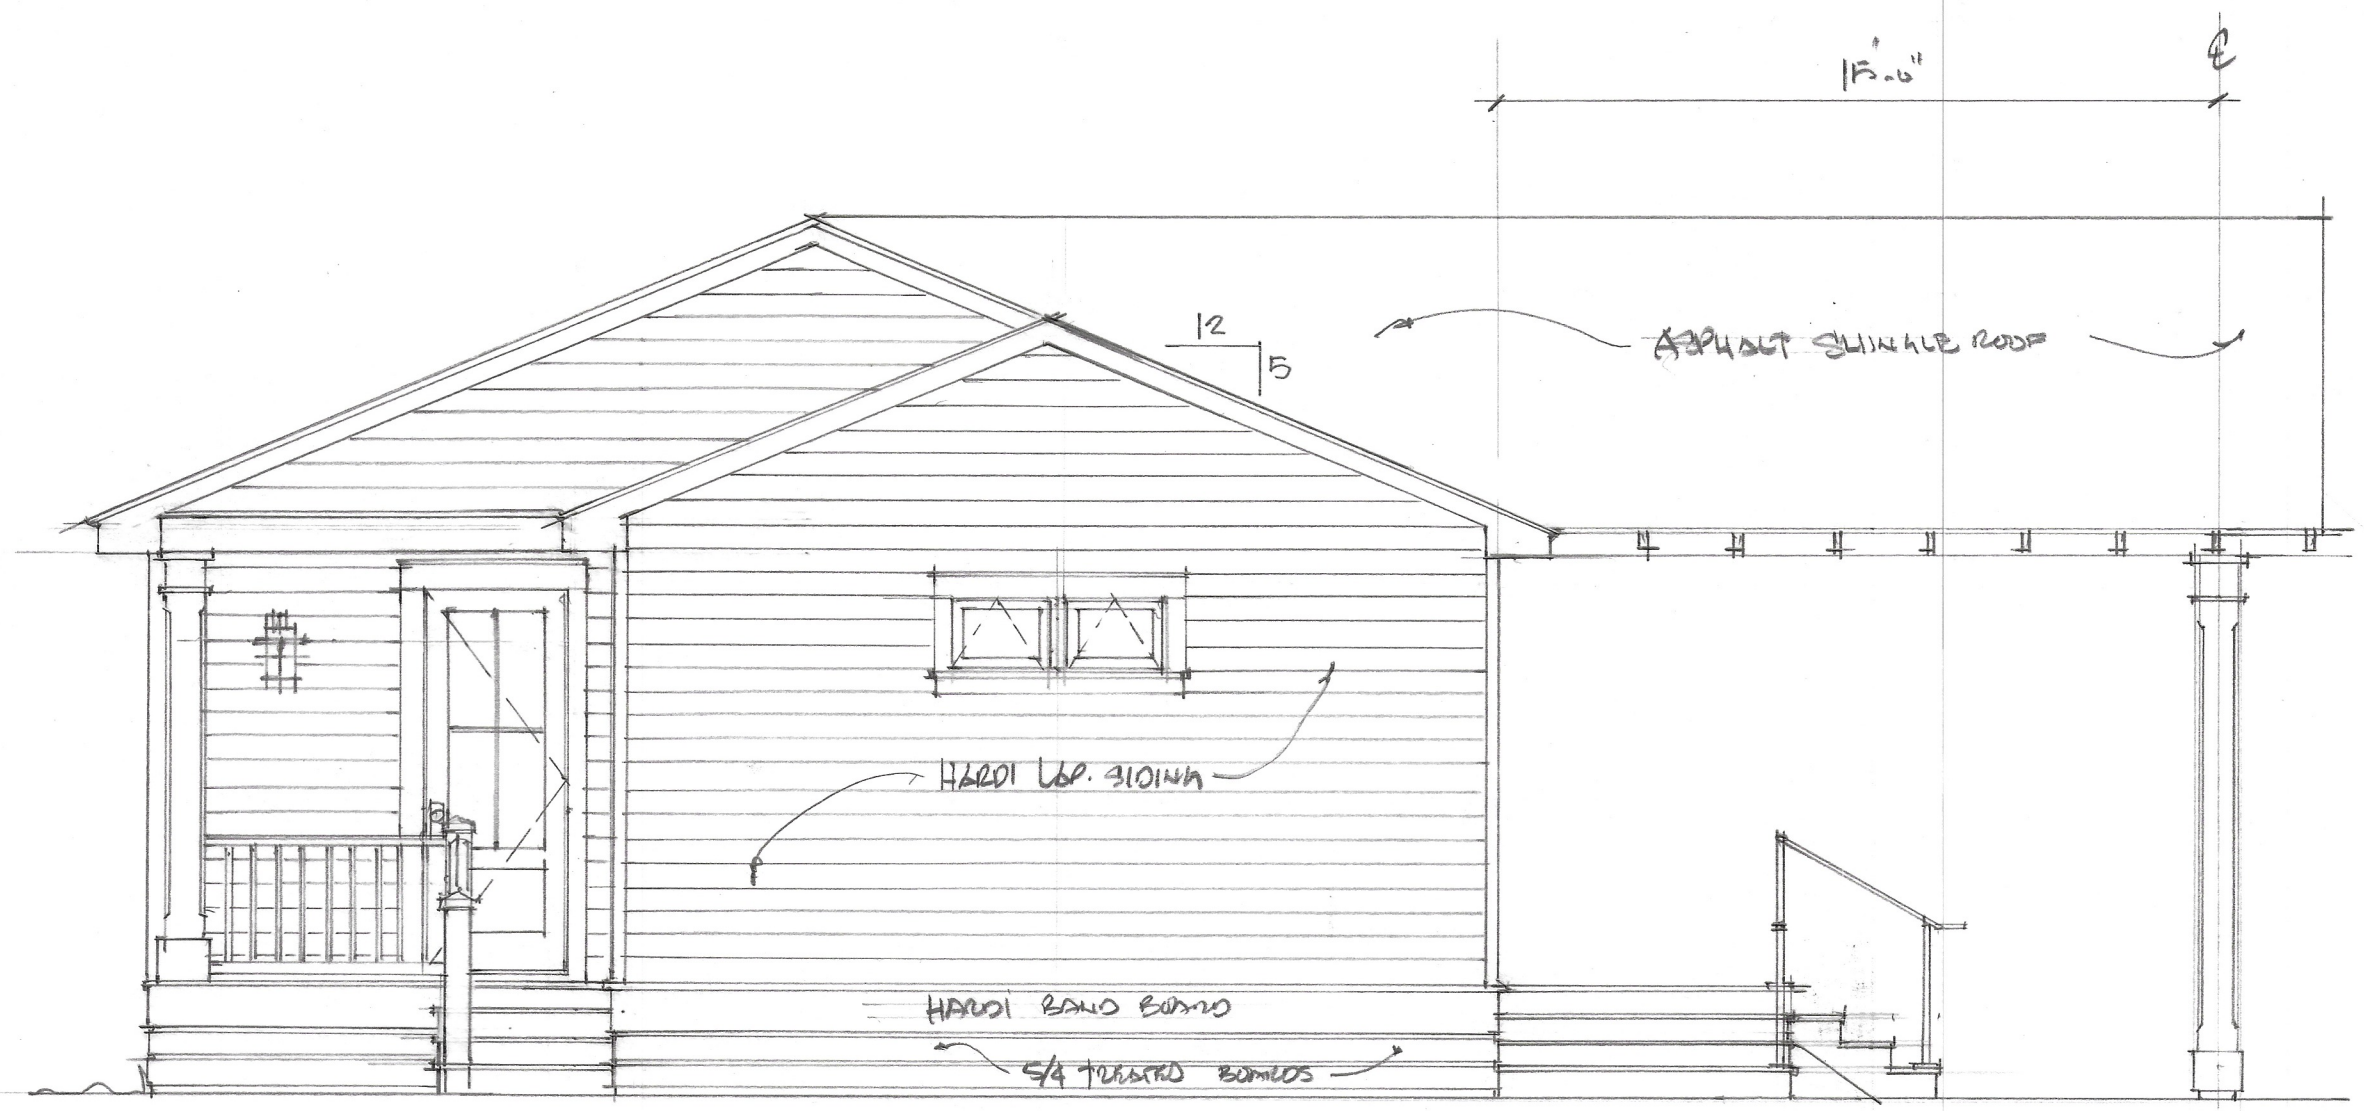

PROPOSED REAR ELEVATION
1/4" = 1'-0"