

STATE STREET

Crane Builders, LLC
 1247 Hwy 90
 Bay St. Louis, MS 39520
 (228) 467-3076


GARBER RESIDENCE
 115 STATE STREET
 BAY ST. LOUIS, MS

SITE PLAN
 Scale: $\frac{3}{16}'' = 1'$

Rev.: 05/01/24

Page 1 of 3

This is an original design and must not be released or copied unless applicable fee has been paid or job

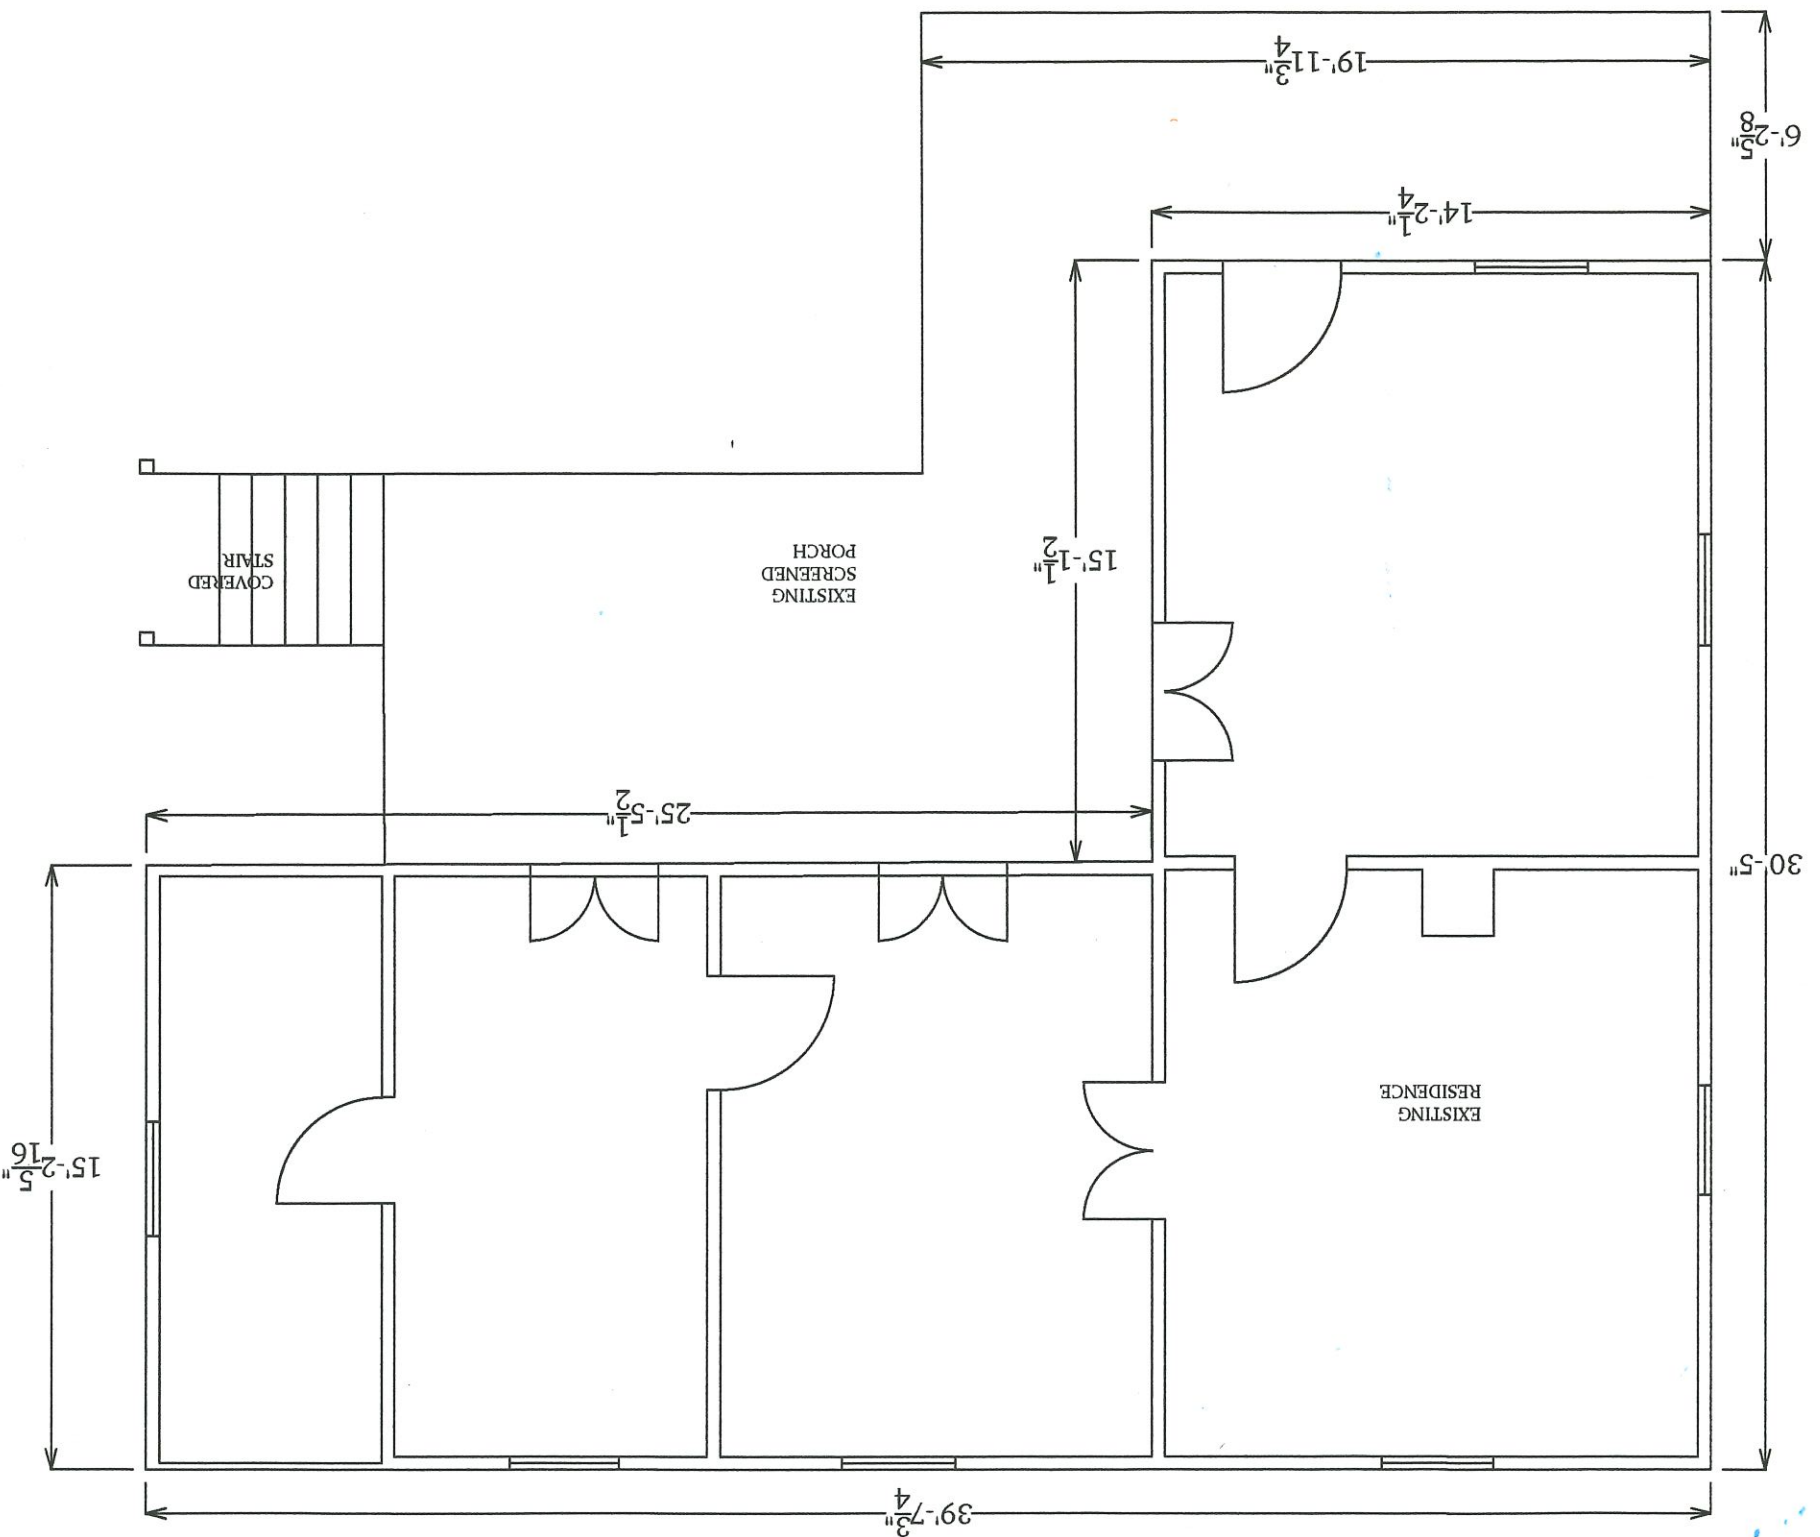

GARBER RESIDENCE
 115 STATE STREET
 BAY ST. LOUIS, MS


Crane Builders, LLC
 1247 Hwy90
 Bay St. Louis, MS 39520
 (228) 467-3076

EXISTING
 Scale: 1/4"=1'

Rev.: 05/01/24

Page 2 of 3

This is an original design and must not be released or copied unless applicable fee has been paid or job

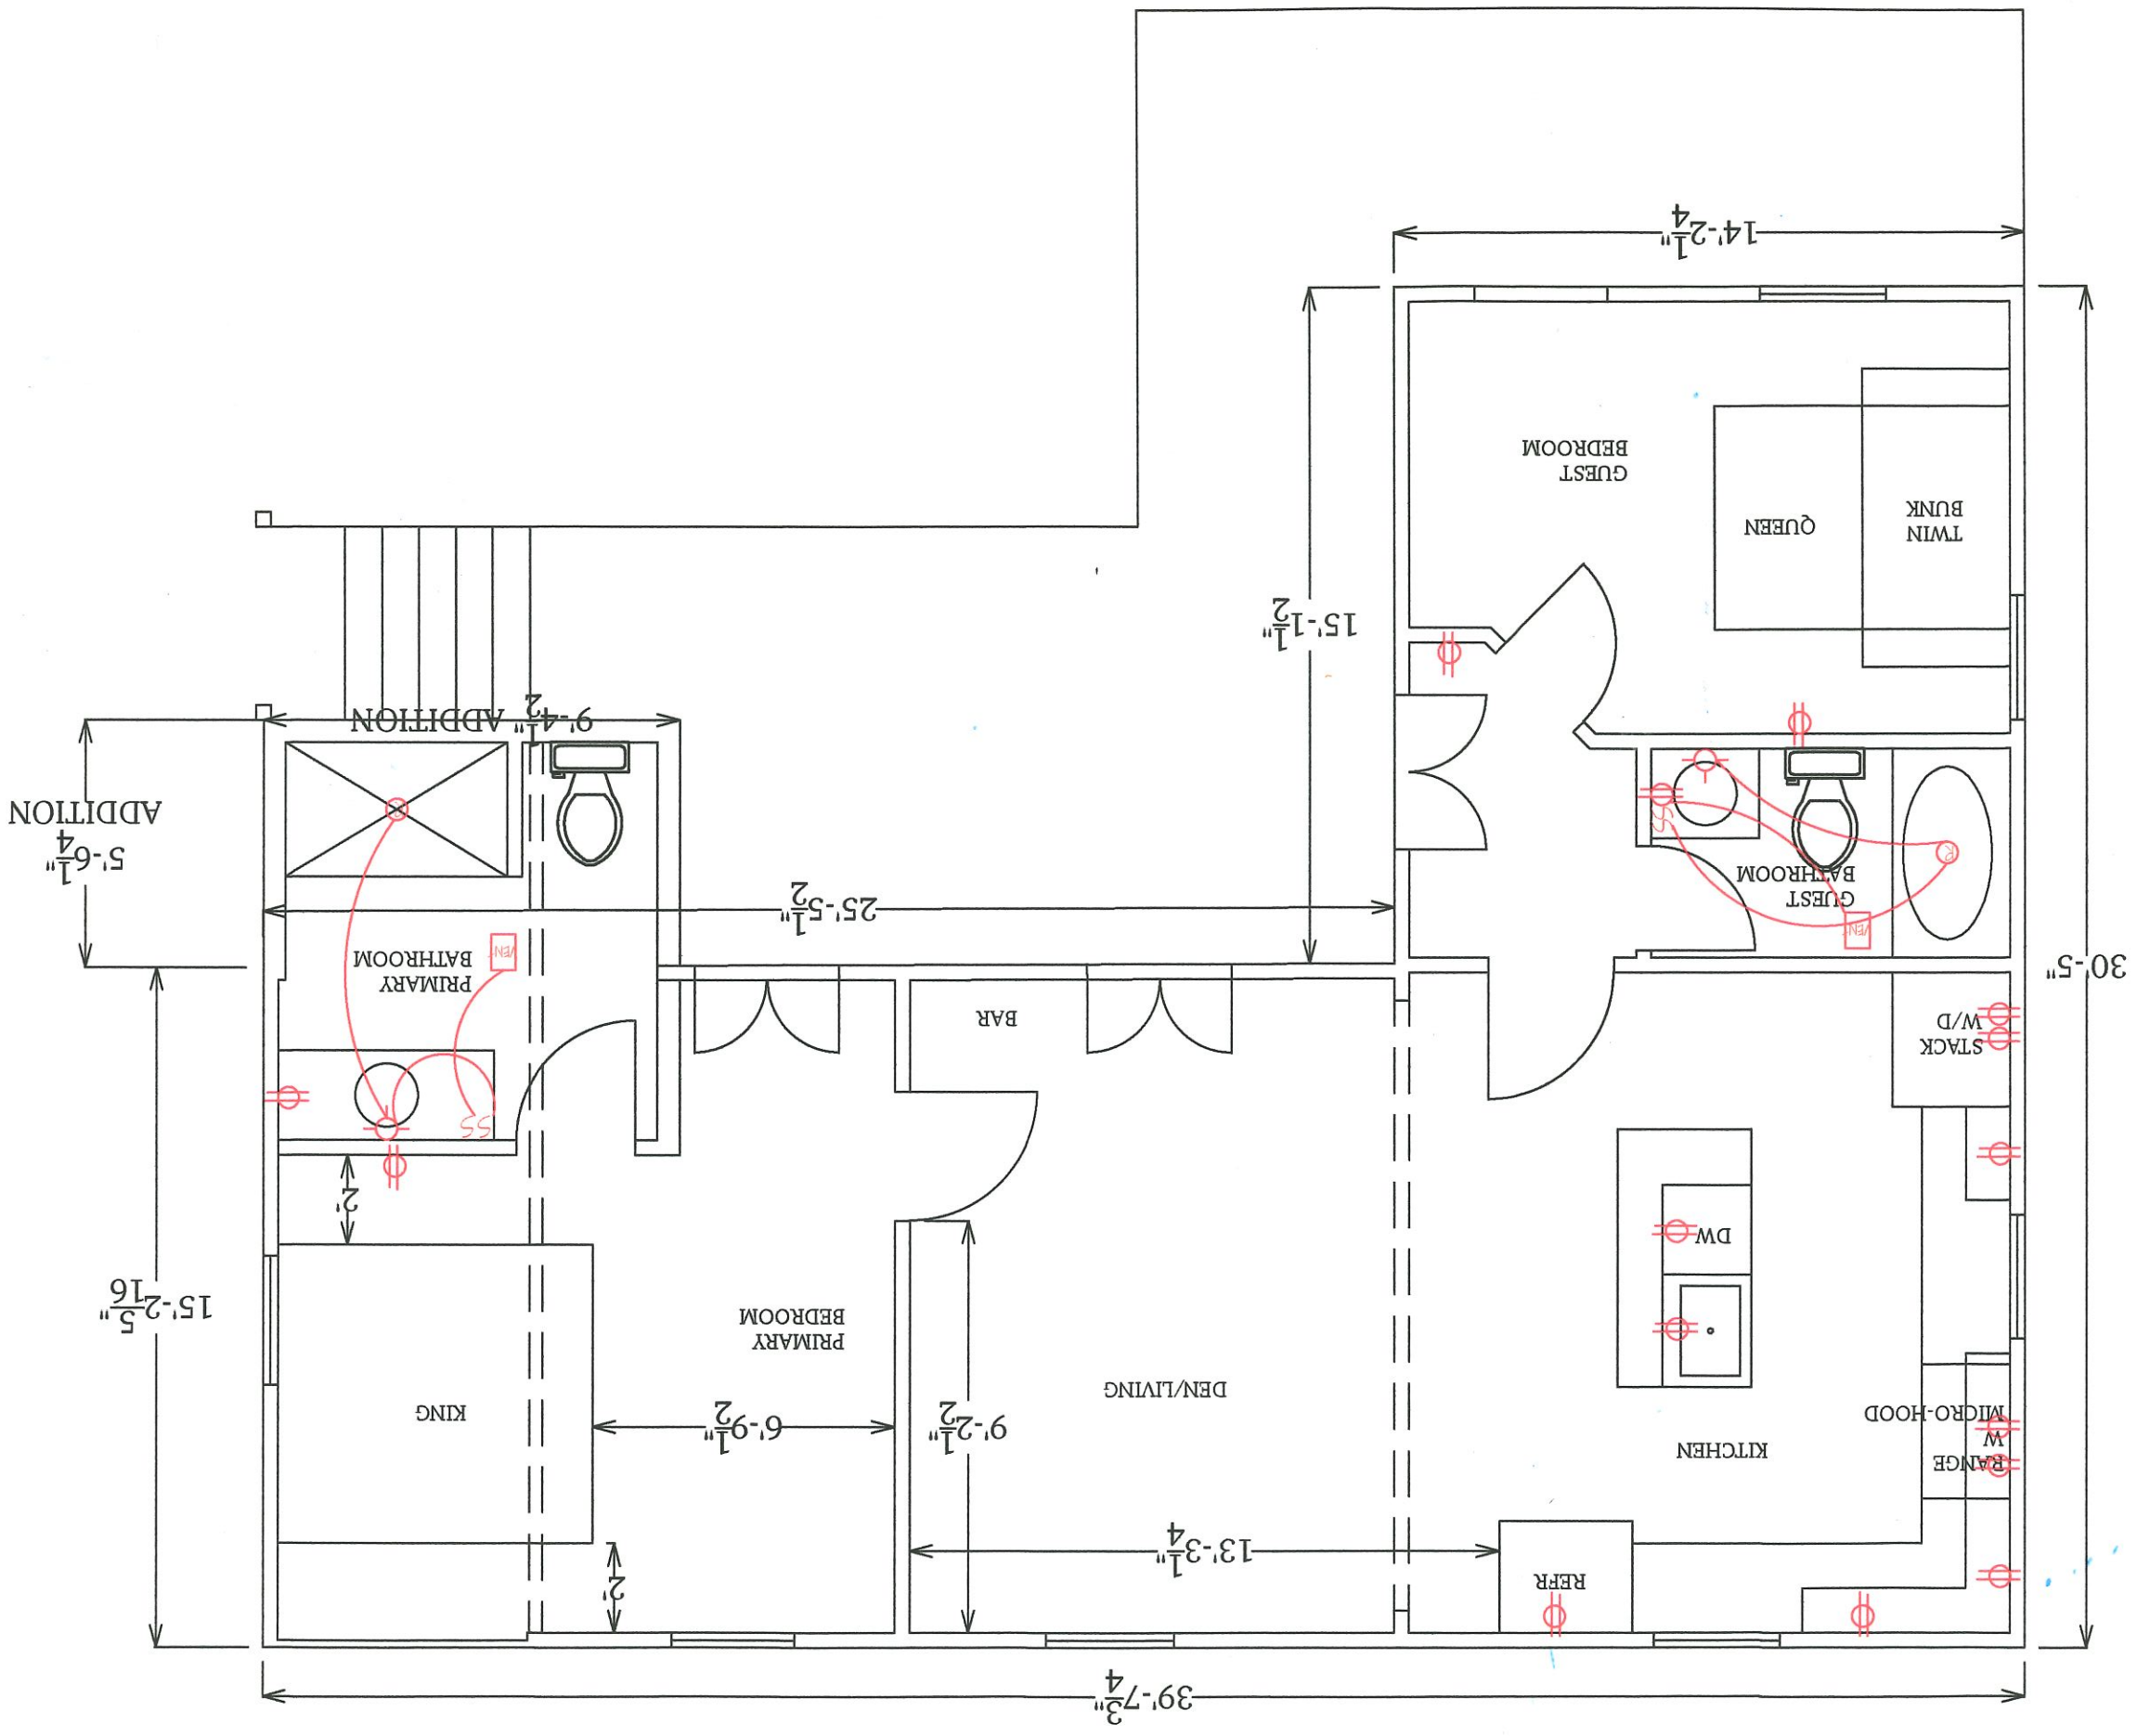

GARBER RESIDENCE
 115 STATE STREET
 BAY ST. LOUIS, MS

Crane Builders, LLC
 1247 Hwy90
 Bay St. Louis, MS 39520
 (228) 467-3076

This is an original design and must not be released or copied unless applicable fee has been paid or job



ROOFING TO MATCH
EXISTING

SIDING TO MATCH
EXISTING

COVERED STAIR
TO REMAIN

MAY 24, 2024

FRONT VIEW



SIDING TO
MATCH

MAY 24, 2024

RIGHT VIEW