



SHEET
1.00 OF

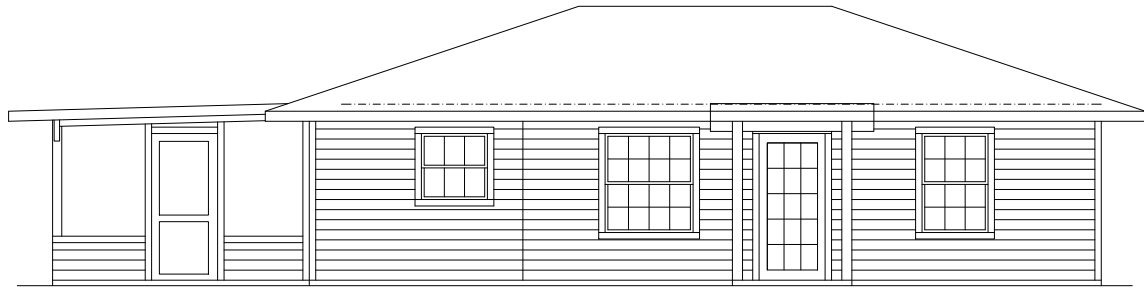


EXISTING REAR ELEVATION
SCALE: 1/4" = 1'-0"




EXISTING LEFT SIDE ELEVATION
SCALE: 1/4" = 1'-0"

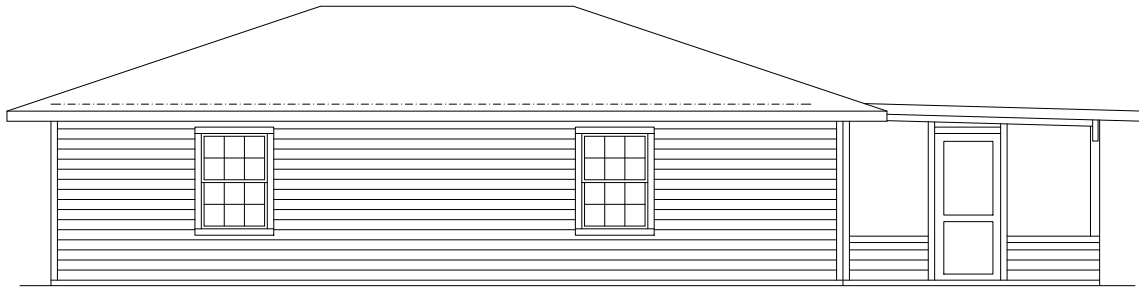


EXISTING FRONT ELEVATION
SCALE: 1/4" = 1'-0"

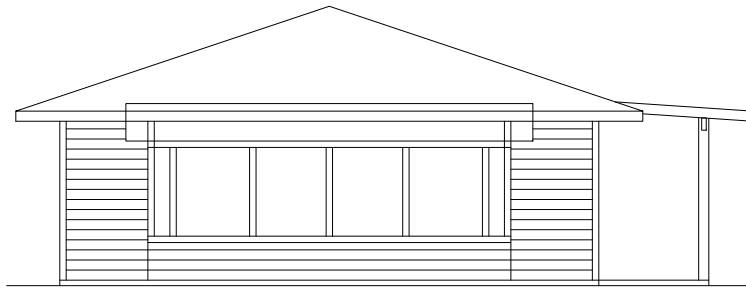


EXISTING RIGHT SIDE ELEVATION
SCALE: 1/4" = 1'-0"

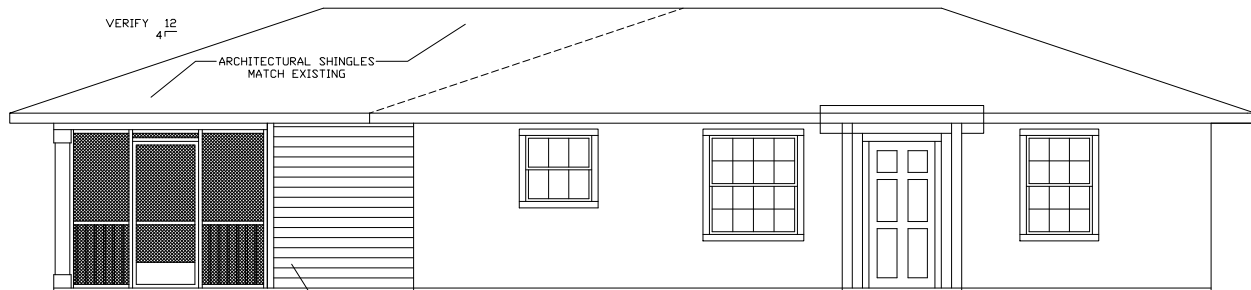


NEW REAR ELEVATION
SCALE: 1/4" = 1'-0"

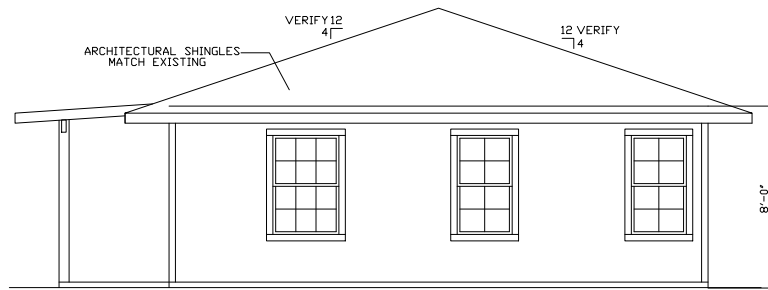

NEW LEFT SIDE ELEVATION
SCALE: 1/4" = 1'-0"

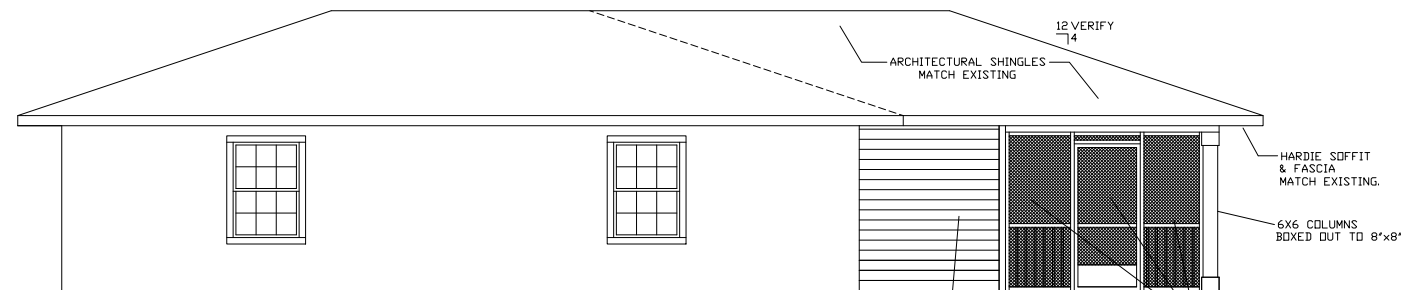


NEW FRONT ELEVATION
SCALE: 1/4" = 1'-0"

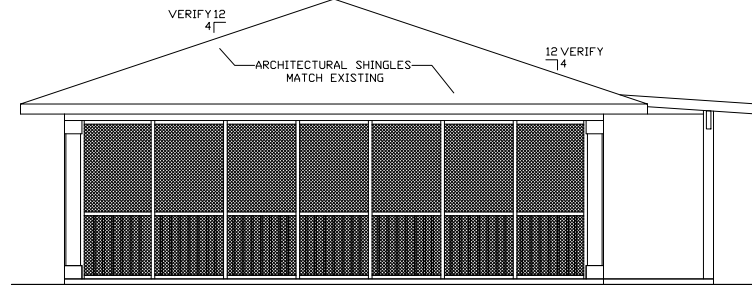

NEW RIGHT SIDE ELEVATION
SCALE: 1/4" = 1'-0"

REVISIONS		DATE	NO.	ITEM

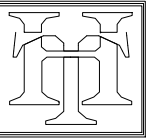

TOM HENRY
designer
1734 Willam Harrison Dr., Biloxi, MS
228.596.5557
email: Henrydsr@aol.com

DISCLAIMER:
IT IS THE INTENT OF THESE DOCUMENTS TO MEET ALL OF THE NATIONAL, STATE
AND LOCAL BUILDING CODES ENFORCED WITHIN THIS JURISDICTION. IT IS
REQUESTED THAT THE CONTRACTOR, ALL SUBCONTRACTORS AND SUPPLIERS
BUILDING THIS PROJECT NOTIFY THE ARCHITECT IMMEDIATELY OF ANY AND ALL
DISCREPANCIES FOUND IN THE DOCUMENTS DURING THE BUILDING PROCESS THAT
MAY AFFECT THE PERFORMANCE OF THE PROJECT OR RESULT IN DAMAGE
TO THE PROJECT. THE ARCHITECT'S RESPONSIBILITY IS TO MAKE SURE ALL PRODUCTS SPECIFIED AND INSTALLED
MEET THE MANUFACTURER'S INSTALLATION, OPERATION GUIDELINES & CODE REQUIREMENTS.
THE OWNER WILL BE PROVIDED WITH ALL MANUFACTURER'S AND INSTALLER'S WARRANTIES.

PROJECT
ADDITIONS AND RENOVATIONS FOR
MR. & MRS. DEPRED
427 CITIZENS, BAY SAINT LOUIS, MS.

SHEET TITLE
EXISTING & NEW
ELEVATIONS

DRAWING SUBMITTAL STATUS			
☐ PRELIM. DES.	☐ CODE REV.	☐ DES. DEV. BID	☐ CONST. DOC.
DATE:	08-01-24	DRWN:	C.LEE
CHKD:	C.LEE	FILE	

SHEET
3.00



VIEW FROM DRIVE



REAR YARD VIEW

RIGHT YARD VIEW

