


NOTES:

1. All work shall be performed in accordance with all applicable national, state, and local codes, regulations, and FHA/VA MPS.
2. It is the responsibility of the owner and/or general contractor to check all dimensions for the job before construction.
3. Contractor shall insure compatability of the building with all site requirements.
4. The contractor is responsible for adjusting and verifying all structural details and conditions to meet all local codes and to insure a quality and safe structure.
5. All federal, state, and local codes, ordinances, regulations, etc. shall be considered as part of specifications for this building and shall take preference over anything shown, described, or implied where same are variance.

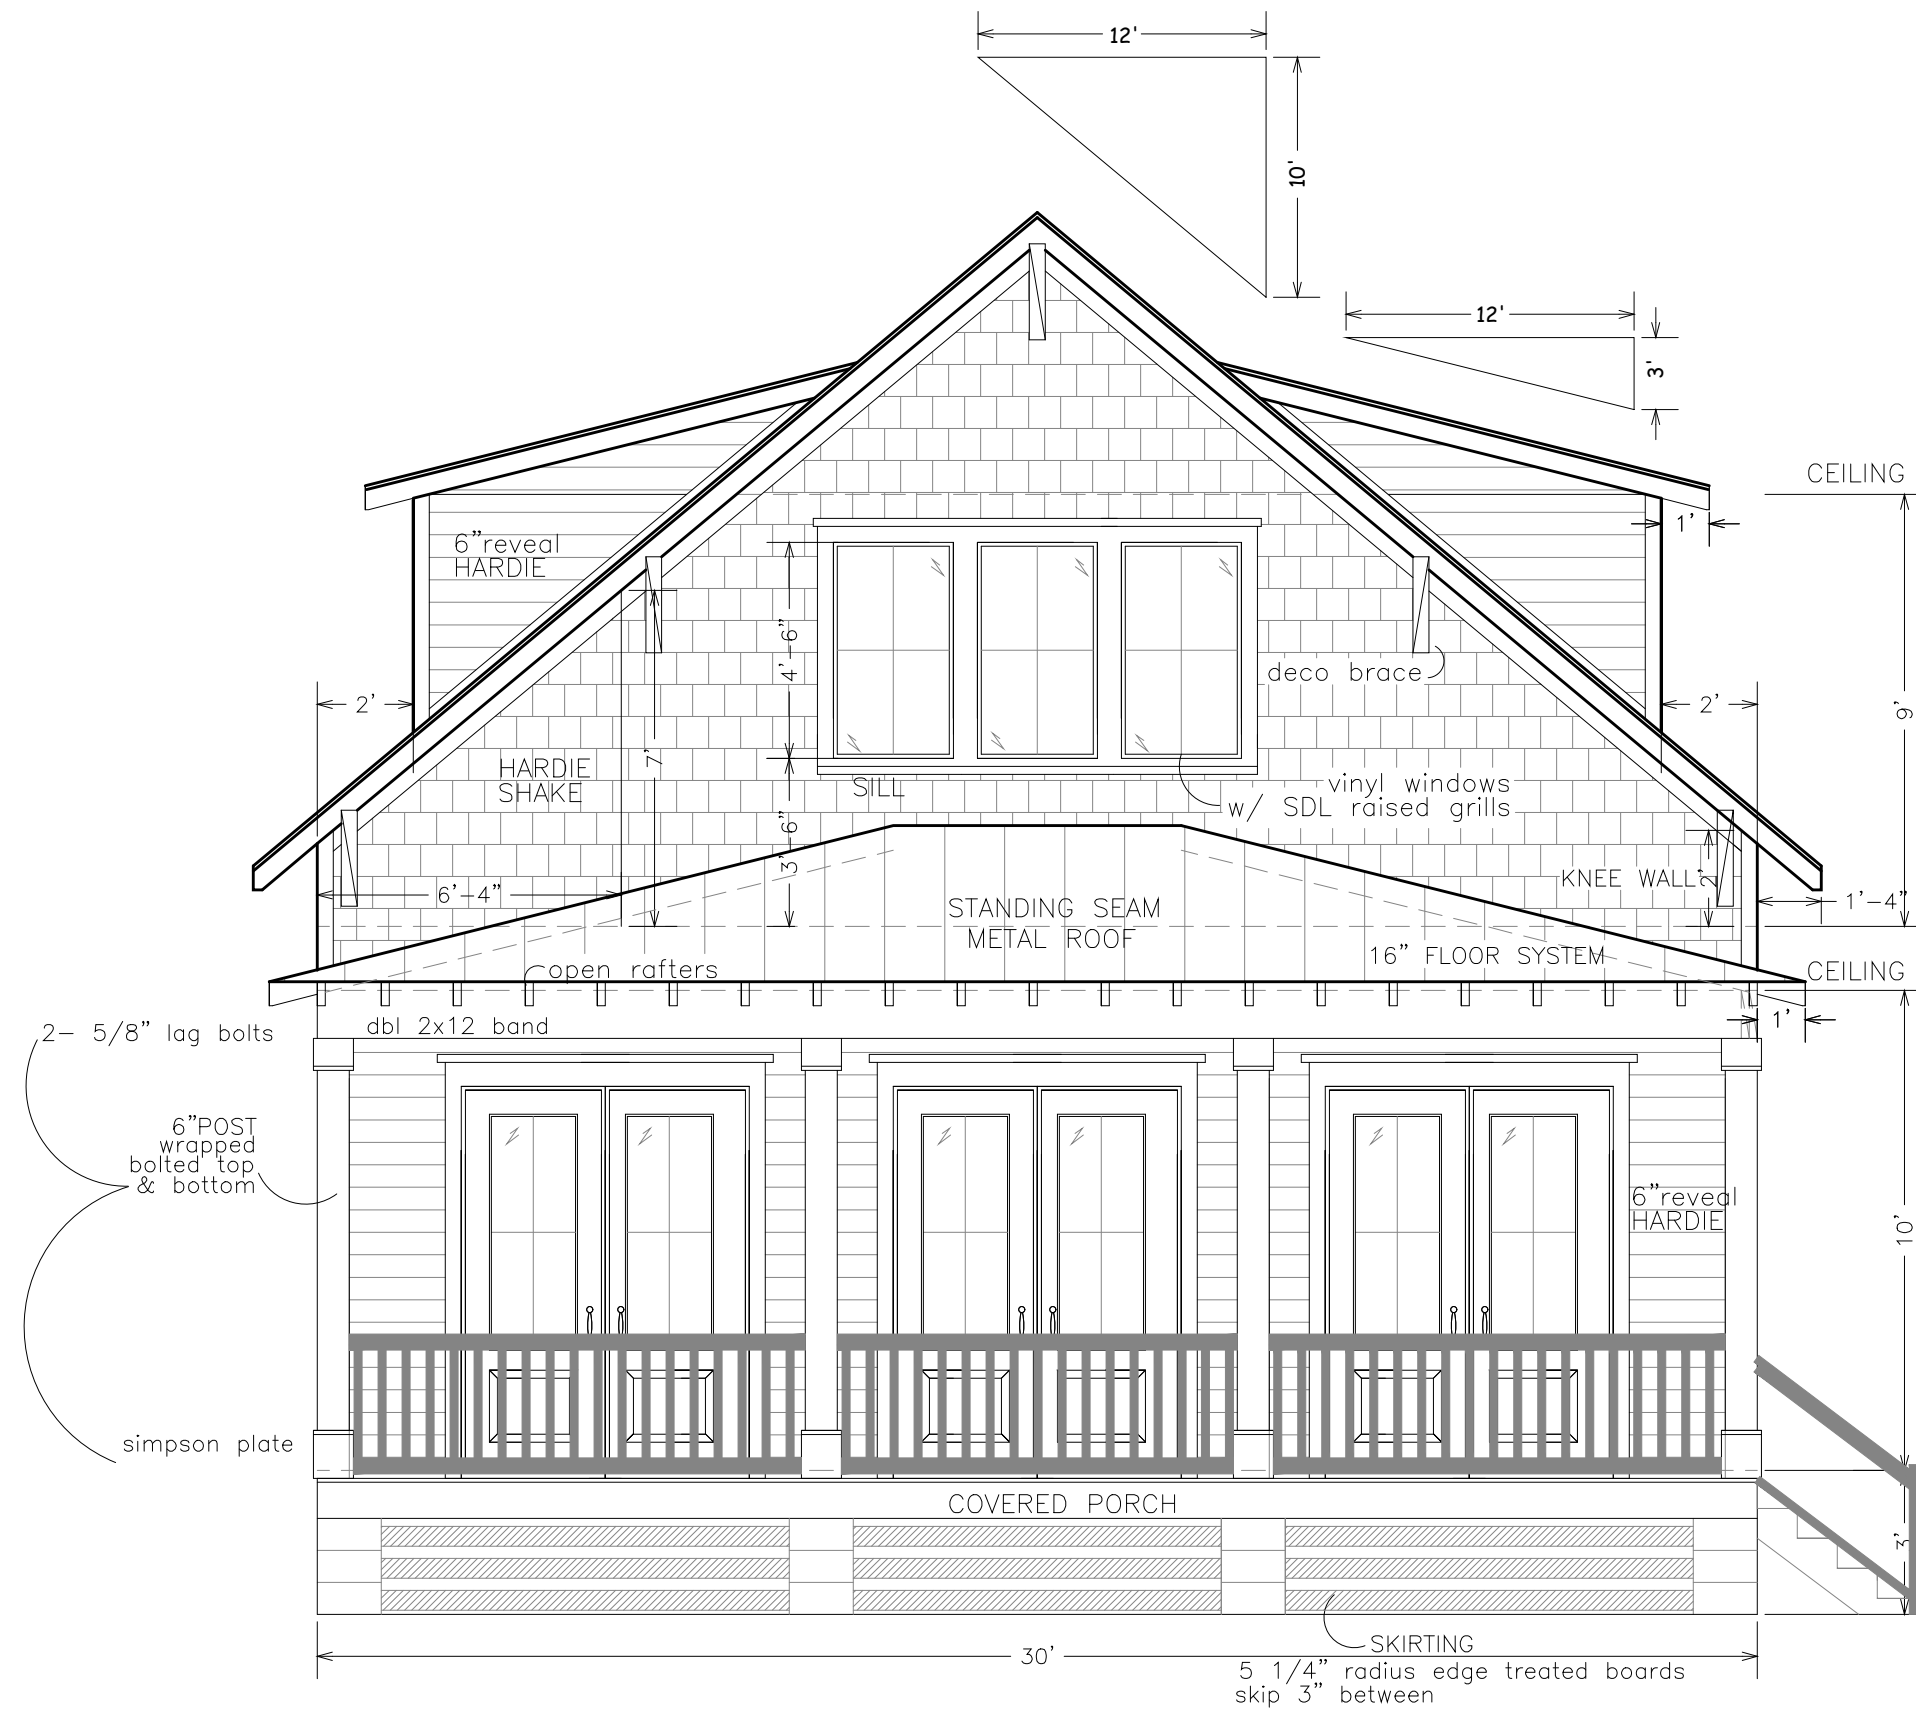


FRONT VIEW

THE CITY OF BAY ST LOUIS, MS
uses the 2012 International Building Code
and is in a High Velocity Wind Zone
requiring wind ratings of 130 mph
sustained and 140 mph 3 SEC gusts.



COLUMN DETAIL

HANDRAIL DETAIL

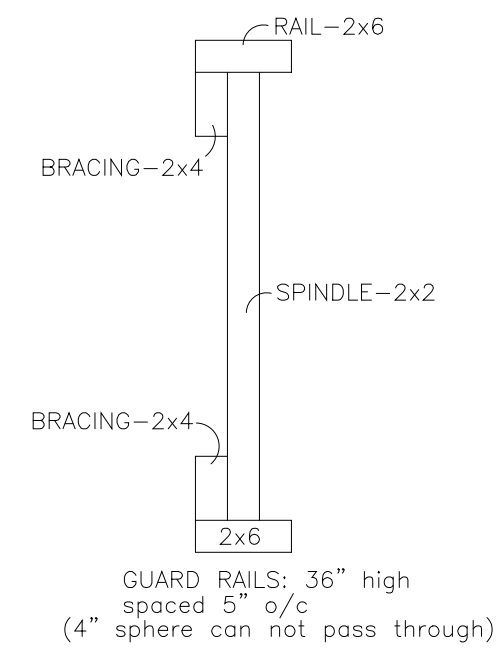

ELEVATIONS PLAN

Scale:

1/4"=1'-0"

W.O. #:

91824

Date:

REVISED
09/30/24

Drawn by:

TLP

Sheet:

1

Prepared For:
Thomas & Sandie LeMaire
500 South Beach Blvd
Bay St Louis, MS

Techni-CAD Drafting Service
17121 Fenton Dedeaux Rd
Kiln, MS 39556
Ph: 228-326-4232 email: atoashamoment@aol.com

