


NOTES:


1. All work shall be performed in accordance with all applicable national, state, and local codes, regulations, and FHA/VA MPS.
2. It is the responsibility of the owner and/or general contractor to check all dimensions for the job before construction.
3. Contractor shall insure compatibility of the building with all site requirements.
4. The contractor is responsible for adjusting and verifying all structural details and conditions to meet all local codes and to insure a quality and safe structure.
5. All federal, state, and local codes, ordinances, regulations, etc. shall be considered as part of specifications for this building and shall take preference over anything shown, described, or implied where same are variance.



REAR VIEW

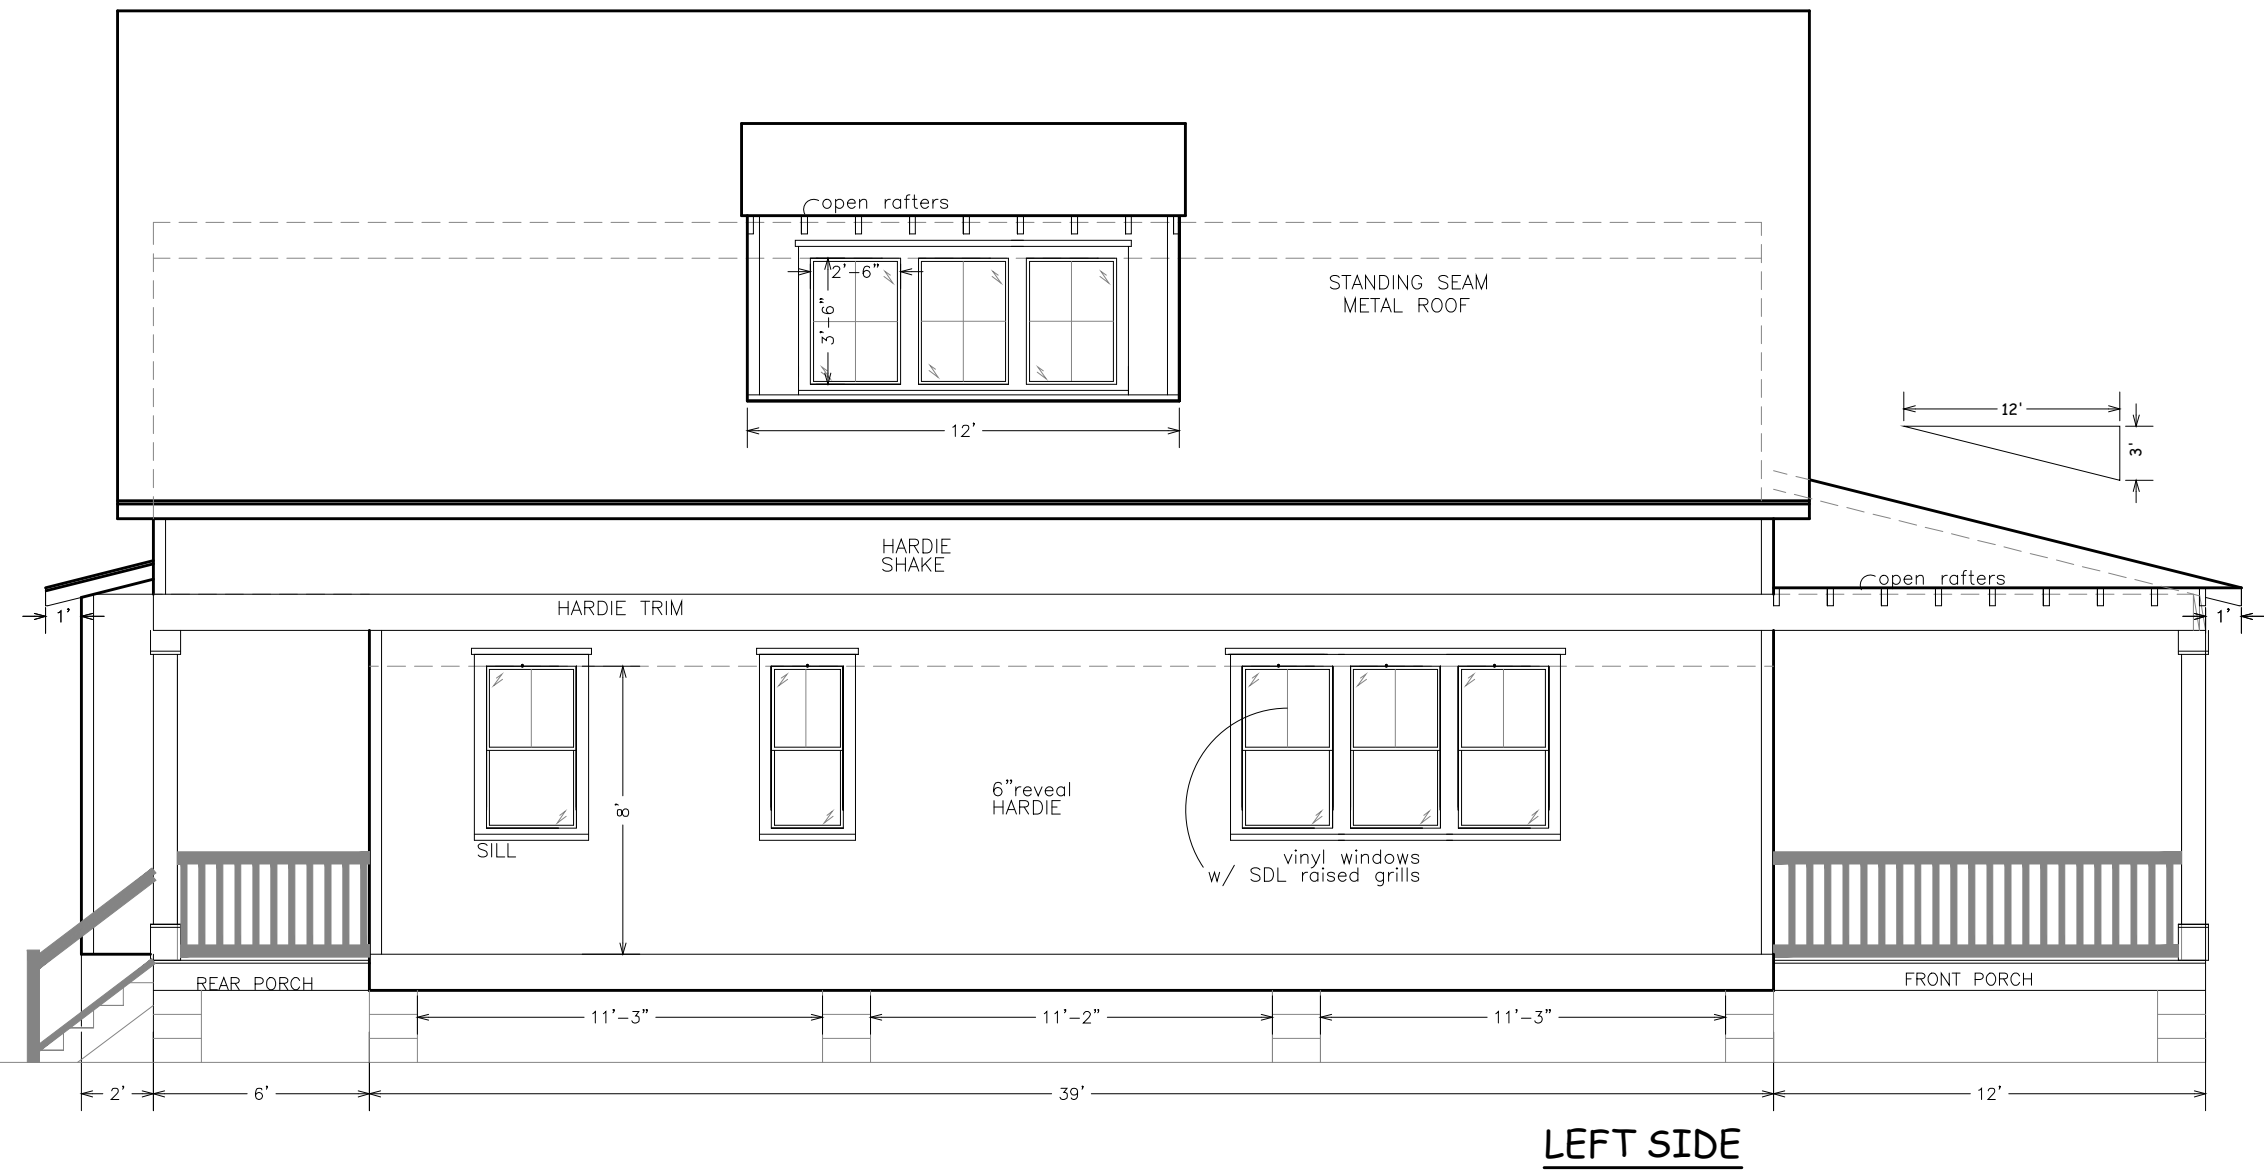

LEFT SIDE

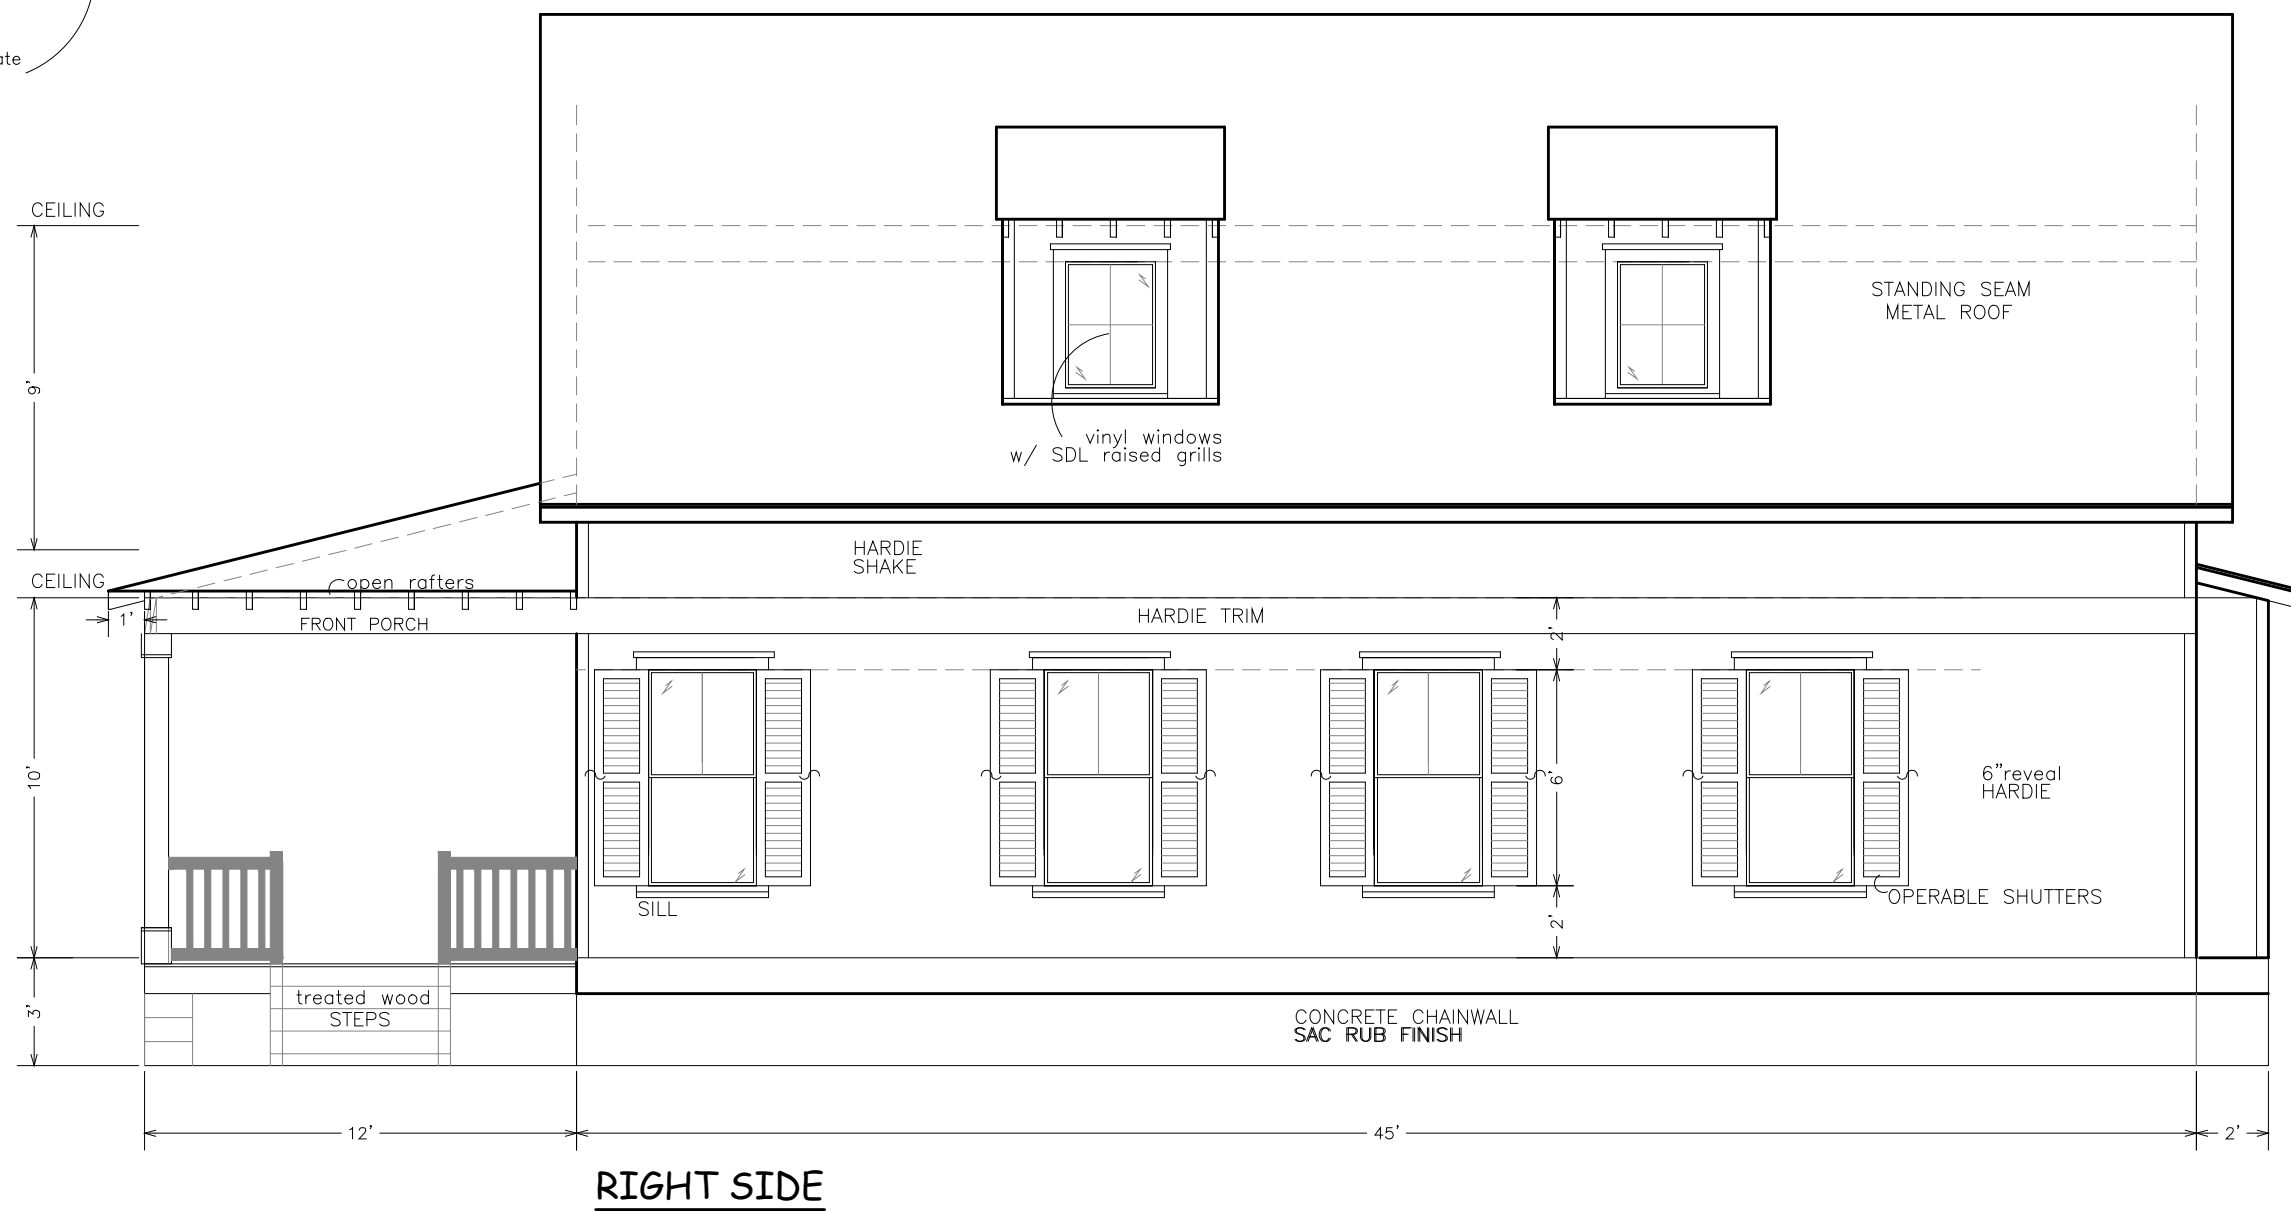

RIGHT SIDE

ELEVATIONS PLAN

Scale:

3/16"=1'-0"

W.O. #:

91824

Date:

REVISED
09/30/24

Drawn by:

TLP

Sheet:

2

Prepared For:
Thomas & Sandie LeMaire
500 South Beach Blvd
Bay St Louis, MS

Techni-CAD Drafting Service

17121 Fenton Dedaux Rd

Kiln, MS 39556

Ph: 228-326-4232 email: atoashamoment@aol.com

Computer Aided Design

