



6x6 Post


7-1-1 WAC

OPEN PERMAN

6' WOODEN PALISADE FENCE

WHITE METAL FENCE

MPT MDC Jim BRELAND 397 ST. JOHN ST. BAY ST. LOUIS, MS 39520		SCALE: 1/4" = 1' DATE: 6-7-85		APPROVED BY:		DRAWN BY: 	
125. 344-8936 Draft CONTRACTING Co.		REVISED		DRAWING NUMBER		NOT PLAN PROPOSED	

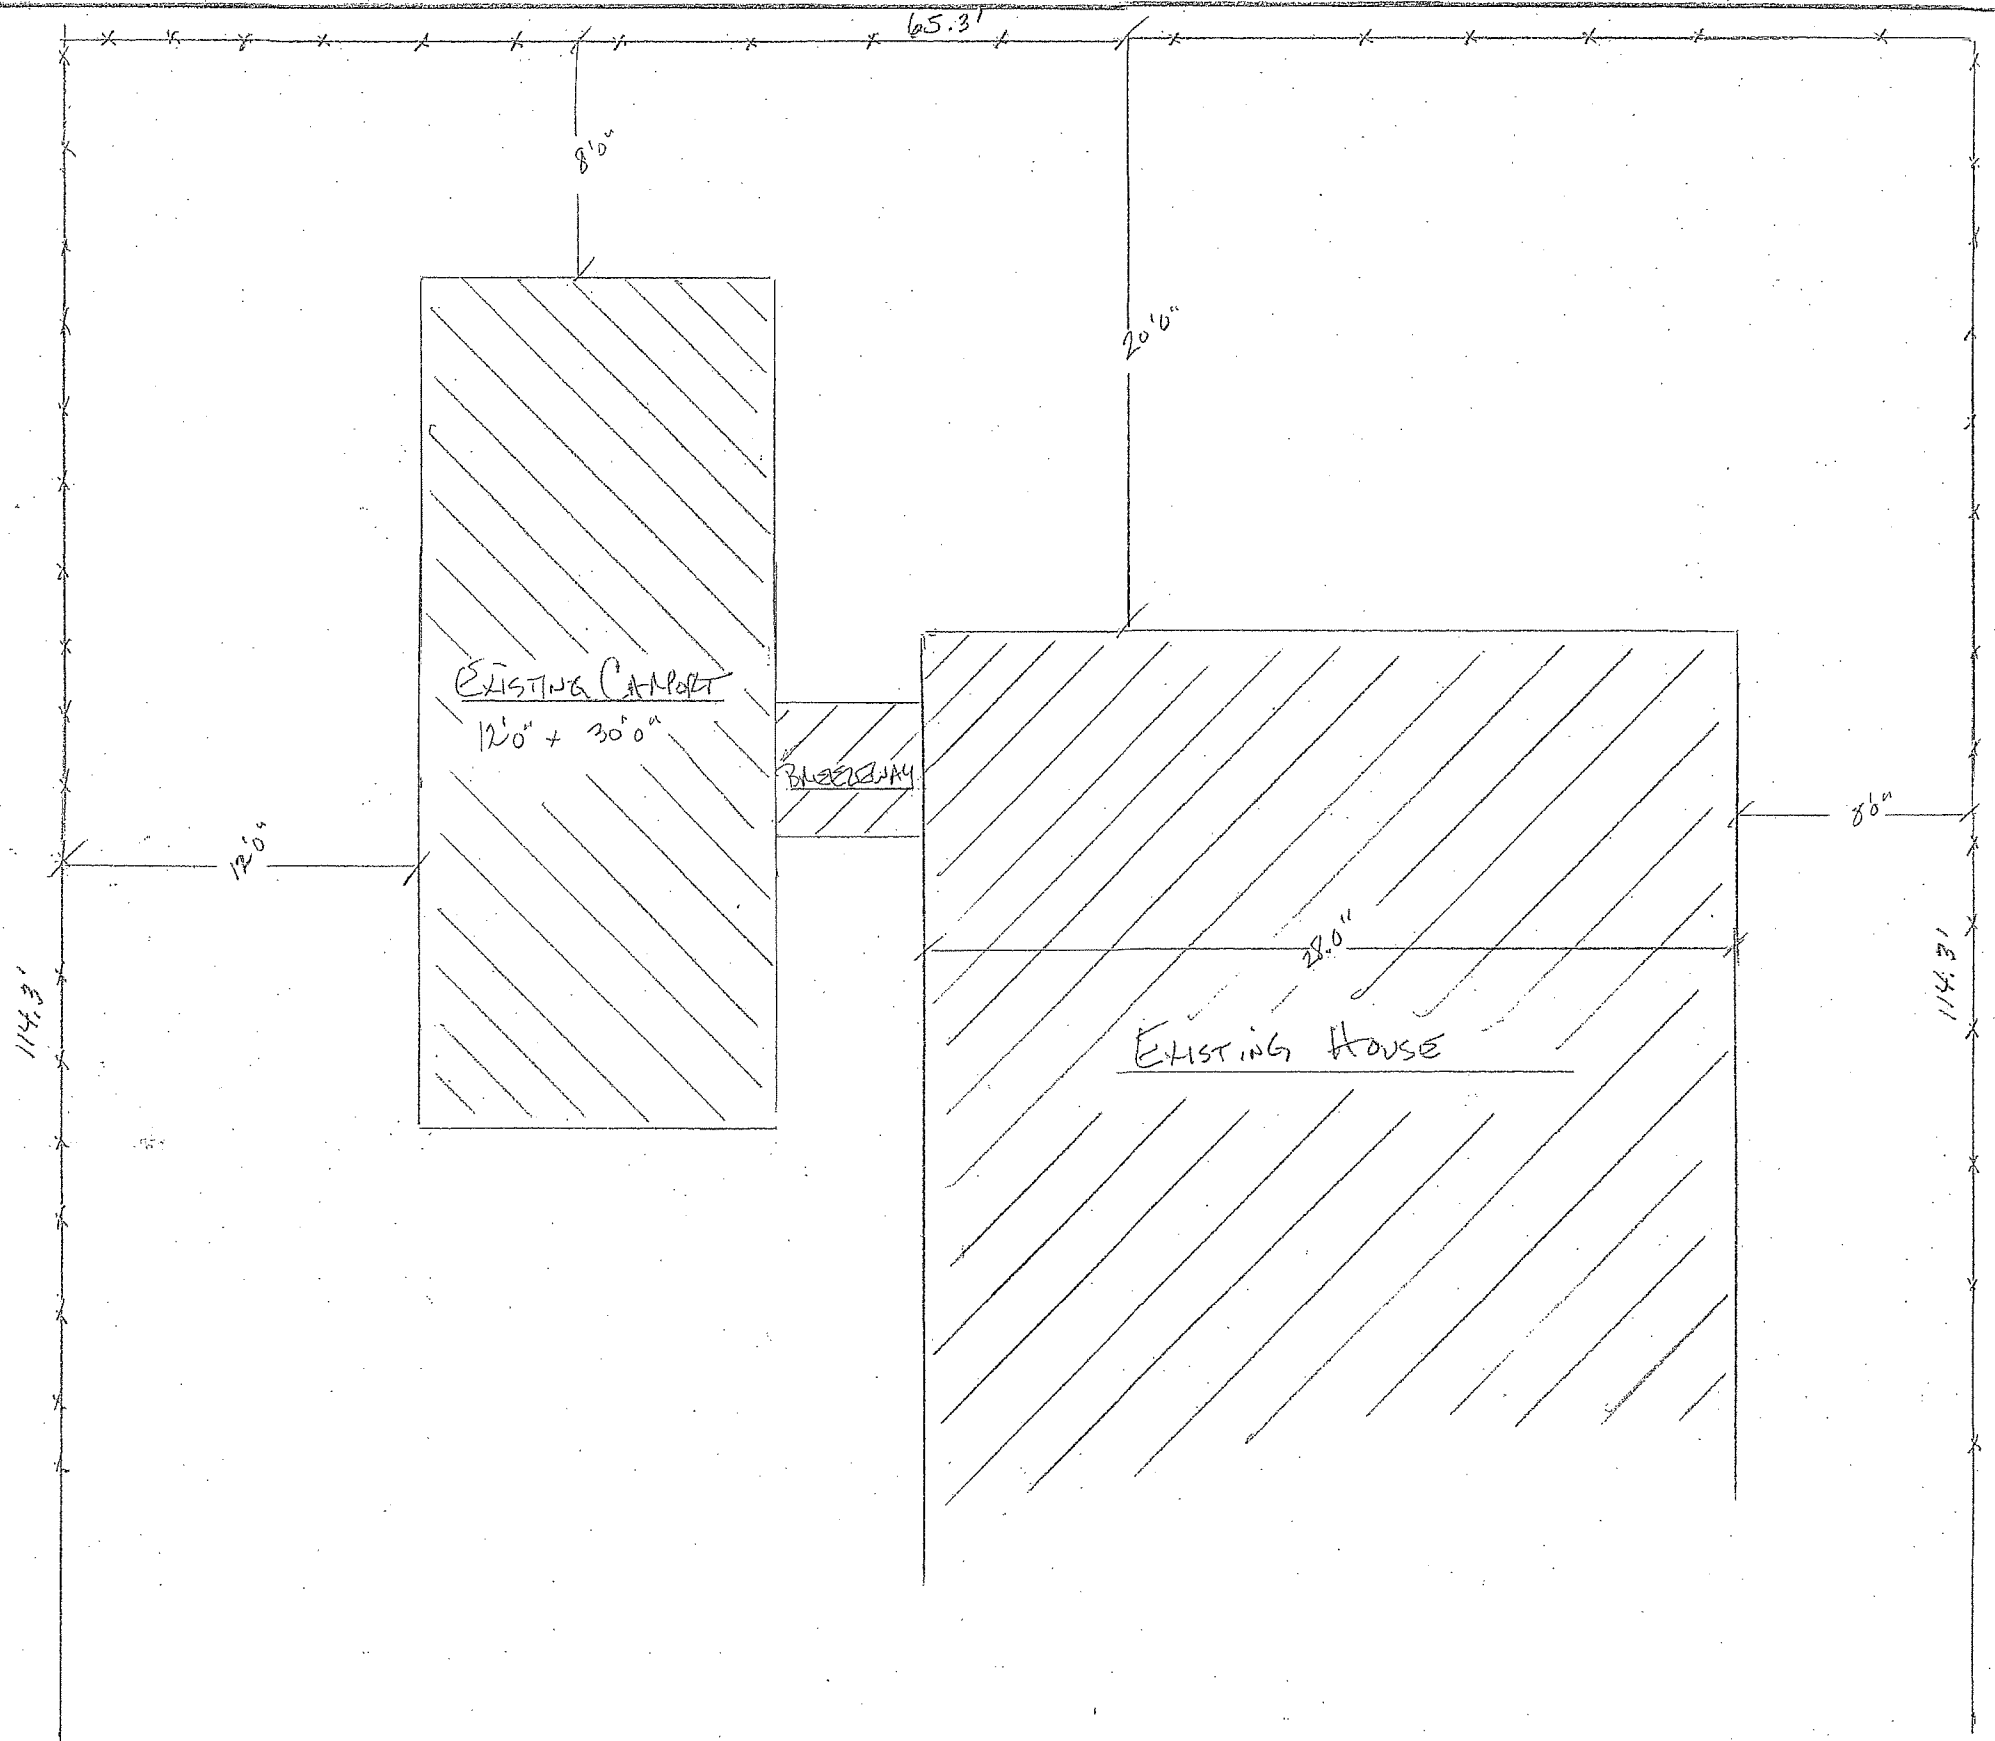

MR. & MRS. TIM BIELAND 337 ST. JOHN ST. BAY ST. LOUIS, MS 39520		
SCALE: 1/4" = 1'	APPROVED BY:	DRAWN BY: <i>[Signature]</i>
DATE: 6-7-25		REVISED
COAR CONTRACTING CO. 218-344-8936		
PLOT PLAN EXISTING		DRAWING NUMBER