




EXAMPLE OF NEW FENCING TO BE USED - 4'x6' TALL ALUMINUM FENCING (4' TALL PANEL SHOWN)



EXISTING PRIVACY FENCE, UN-TOUCHED

EXISTING FENCE TO BE REPLACED

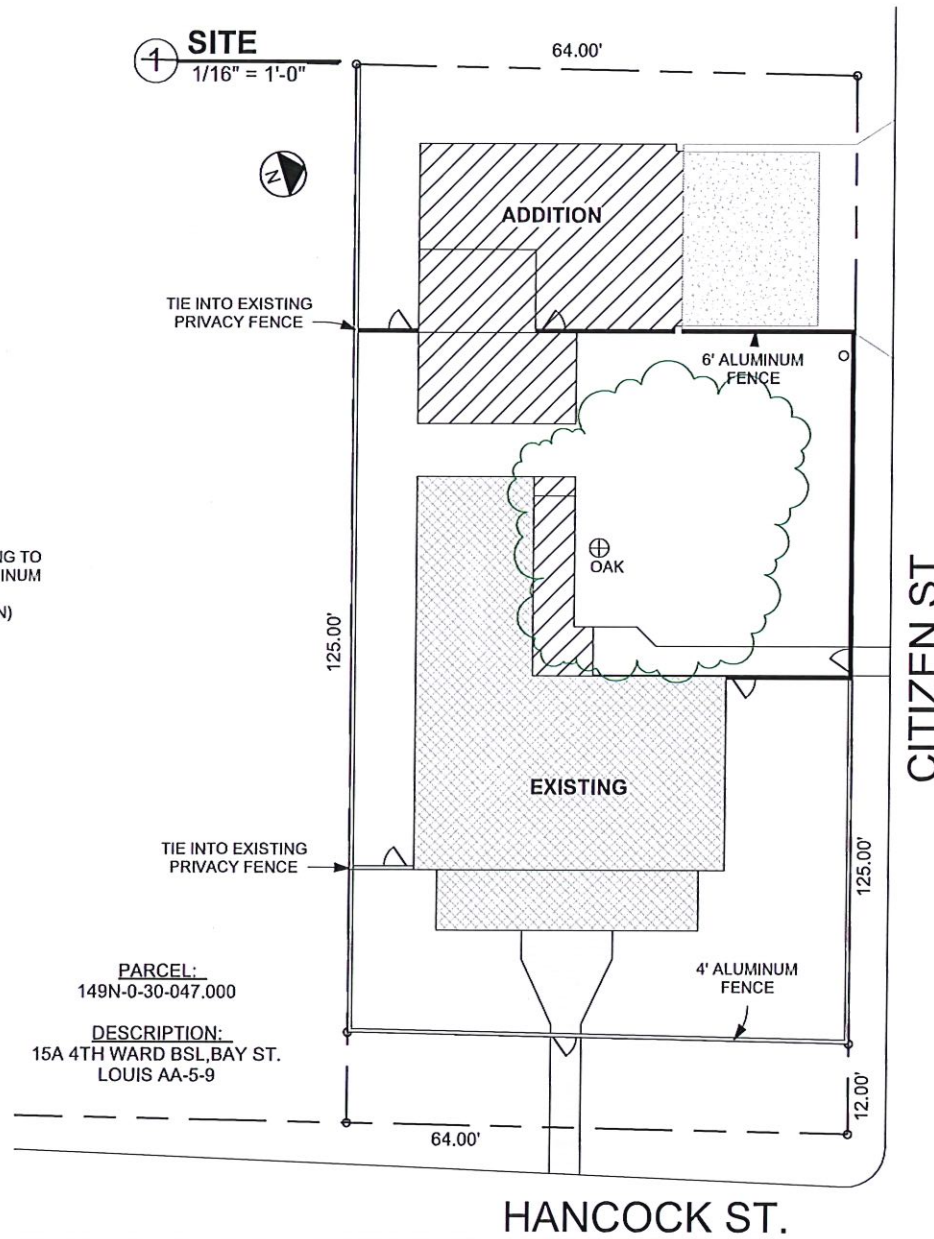

504-452-6974
2107 Nicholson Avenue, Suite B
Waveland, MS 39576
<https://benfatticonstruction.com/>

FENCE HISTORIC
202 CITIZEN STREET, BSL, MS 39520
MIKE & TRICIA

Drawn by:
COLT LEE

05/06/2026

SITE

1 of 1

Scale 1/16" = 1'-0"

