
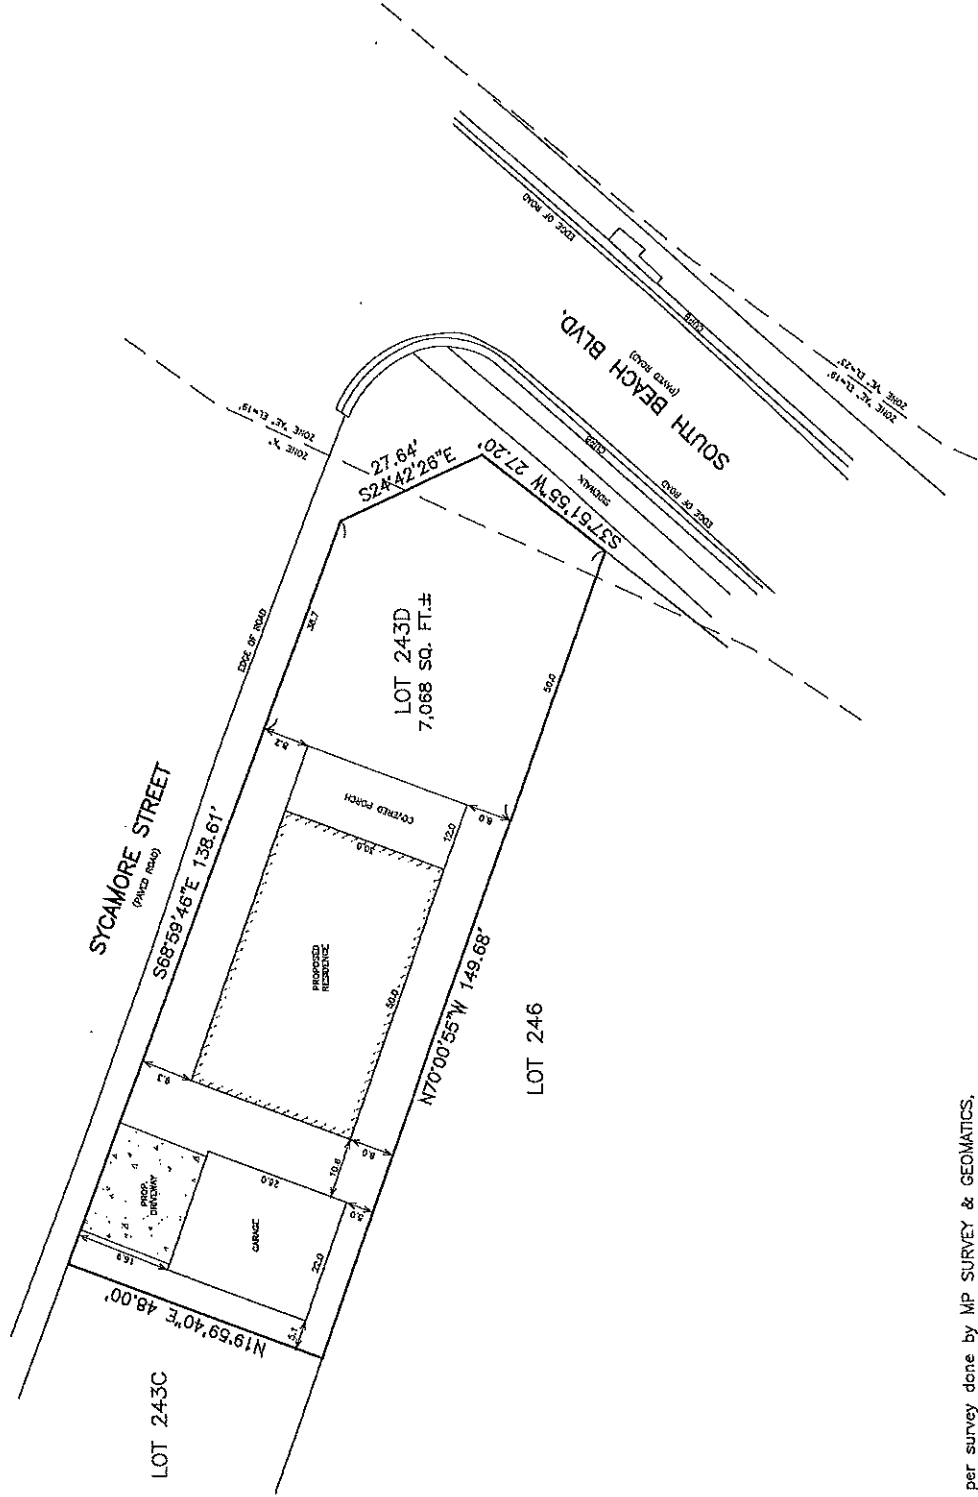


Plot Plan

PART OF LOT 243,
THIRD WARD, CITY OF BAY ST. LOUIS,
HANCOCK CO., MS

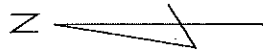

Note:
Plot plan is drawn per survey done by MP SURVEY & GEOMATICS,
MP DESIGN GROUP, dated 09/05/2023, project# 0077.23.083

- NOTES:**
1. All work shall be performed in accordance with all applicable laws, rules, and local codes, regulations, and FMVA MS.
 2. It is the responsibility of the owner to provide all necessary information for the job before construction.
 3. The contractor shall insure compatibility of the building with the surrounding area and not obstruct the view.
 4. The contractor is responsible for obtaining and complying with all applicable laws, rules, and local codes, regulations, and FMVA MS.
 5. All building, site, and local codes, regulations, and FMVA MS shall be followed and shall have precedence over anything shown, described, or implied where same are variances.

Scale: 1"=20'	W.O. #: 52124	Date: 5/21/24	Drawn by: TLP	Street: P	Prepared For: Thomas LeMaire South Beach Blvd. Bay St. Louis, MS	Techni-CAD Drafting Service 17121 Fenton-Deleaux Road Kiln, MS 39556 Ph: 228-326-4232 email: atoshahomment@aol.com	Computer Aided Design 17121 Fenton-Deleaux Road Kiln, MS 39556 Ph: 228-326-4232 email: atoshahomment@aol.com
---------------	---------------	---------------	---------------	-----------	--	---	---

Plot Plan