


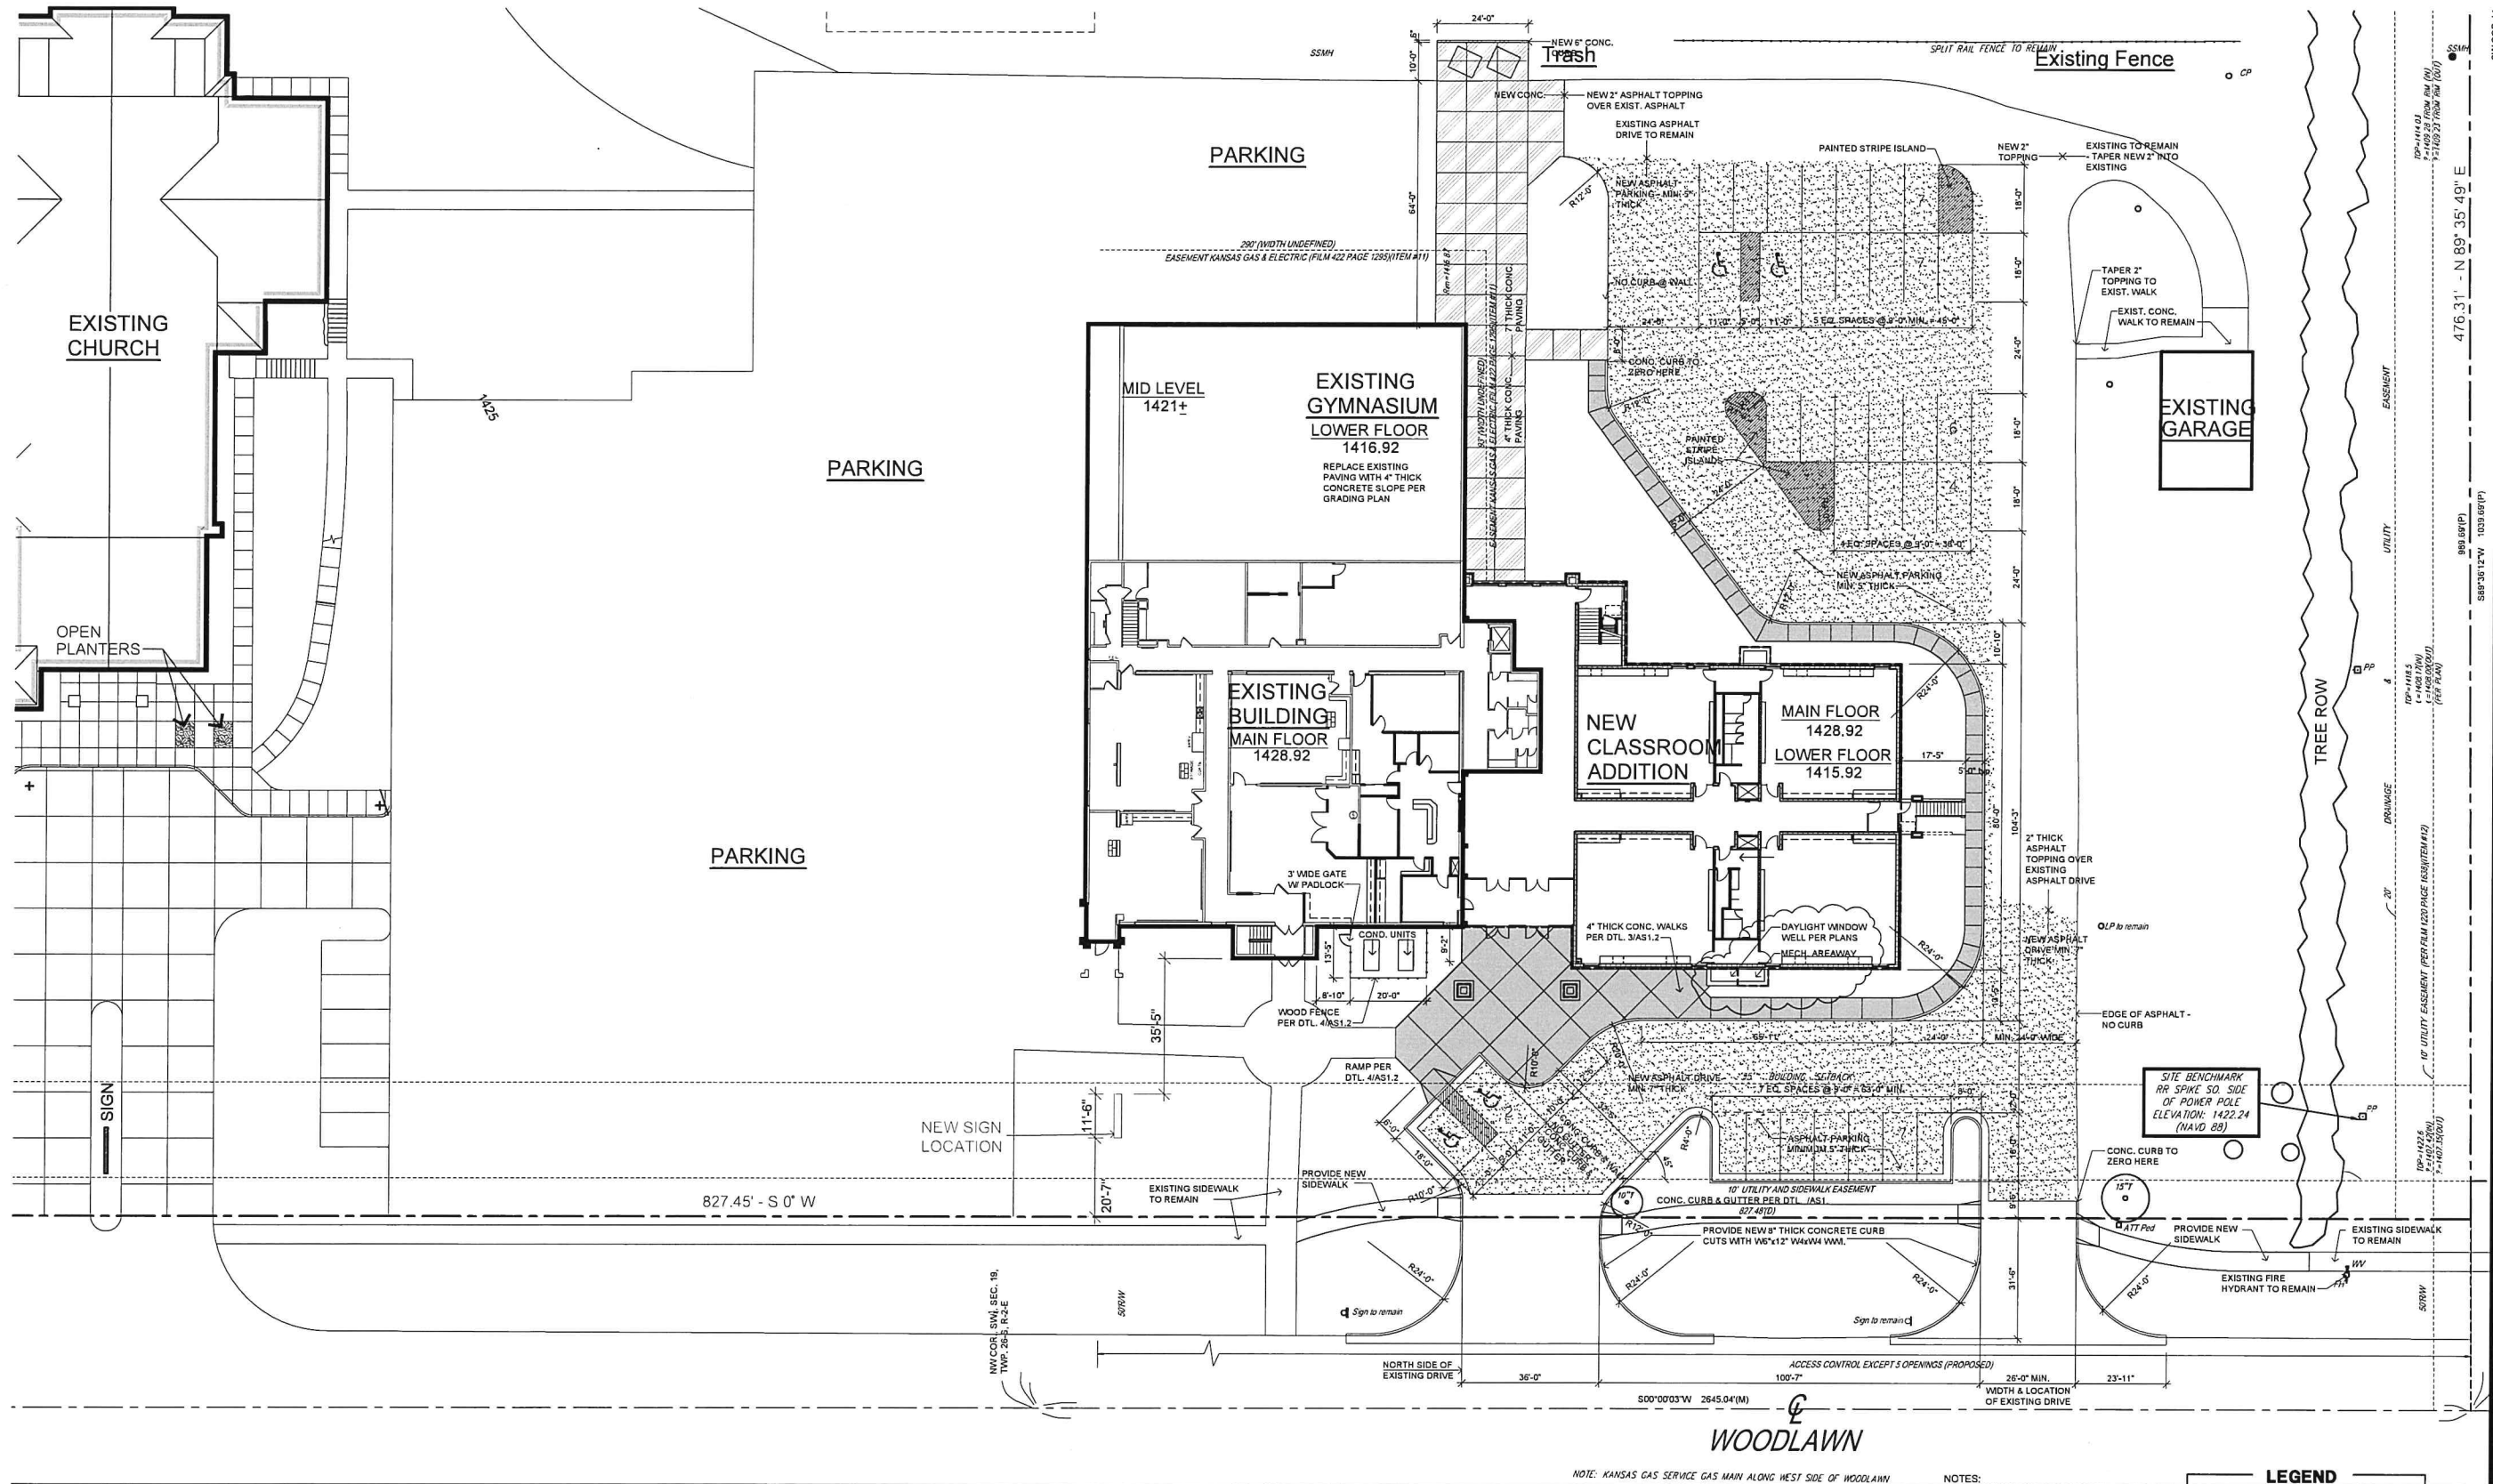

ARCHITECTURAL SITE PLAN

1"=20'
0 20'

NOTES:
1. ALL DIMENSIONS ARE TO FINISH FACE OF CURB OR EDGE OF PAVING.
2. FIELD VERIFY ALL DIMENSIONS. CONTACT ARCHITECT IF CONDITIONS ARE DIFFERENT OR IF DISCREPANCIES ARE FOUND.

LEGEND

- 4" THICK CONCRETE SIDEWALK & PAVING PER DTL. /AS1.
- NEW ASPHALT PAVING SEE NOTES ON PLAN FOR THICKNESS
- 7" THICK CONCRETE PAVING

THE CATHOLIC DIOCESE OF WICHITA CHURCH OF THE RESURRECTION SCHOOL ADDITION


4910 NORTH WOODLAWN WICHITA, KANSAS

REVISED
30 NOV 09
PERMIT SET
21 SEP 09

DEMO SITE PLAN
AND
ARCHITECT' L PLAN

AS1.1

**SPANGENBERG PHILLIPS
ARCHITECTURE**
121 N. Mead, Suite 201, Wichita, KS 67202
TEL: 316.267.4002 FAX: 316.267.1509
www.spangenbergphillips.com

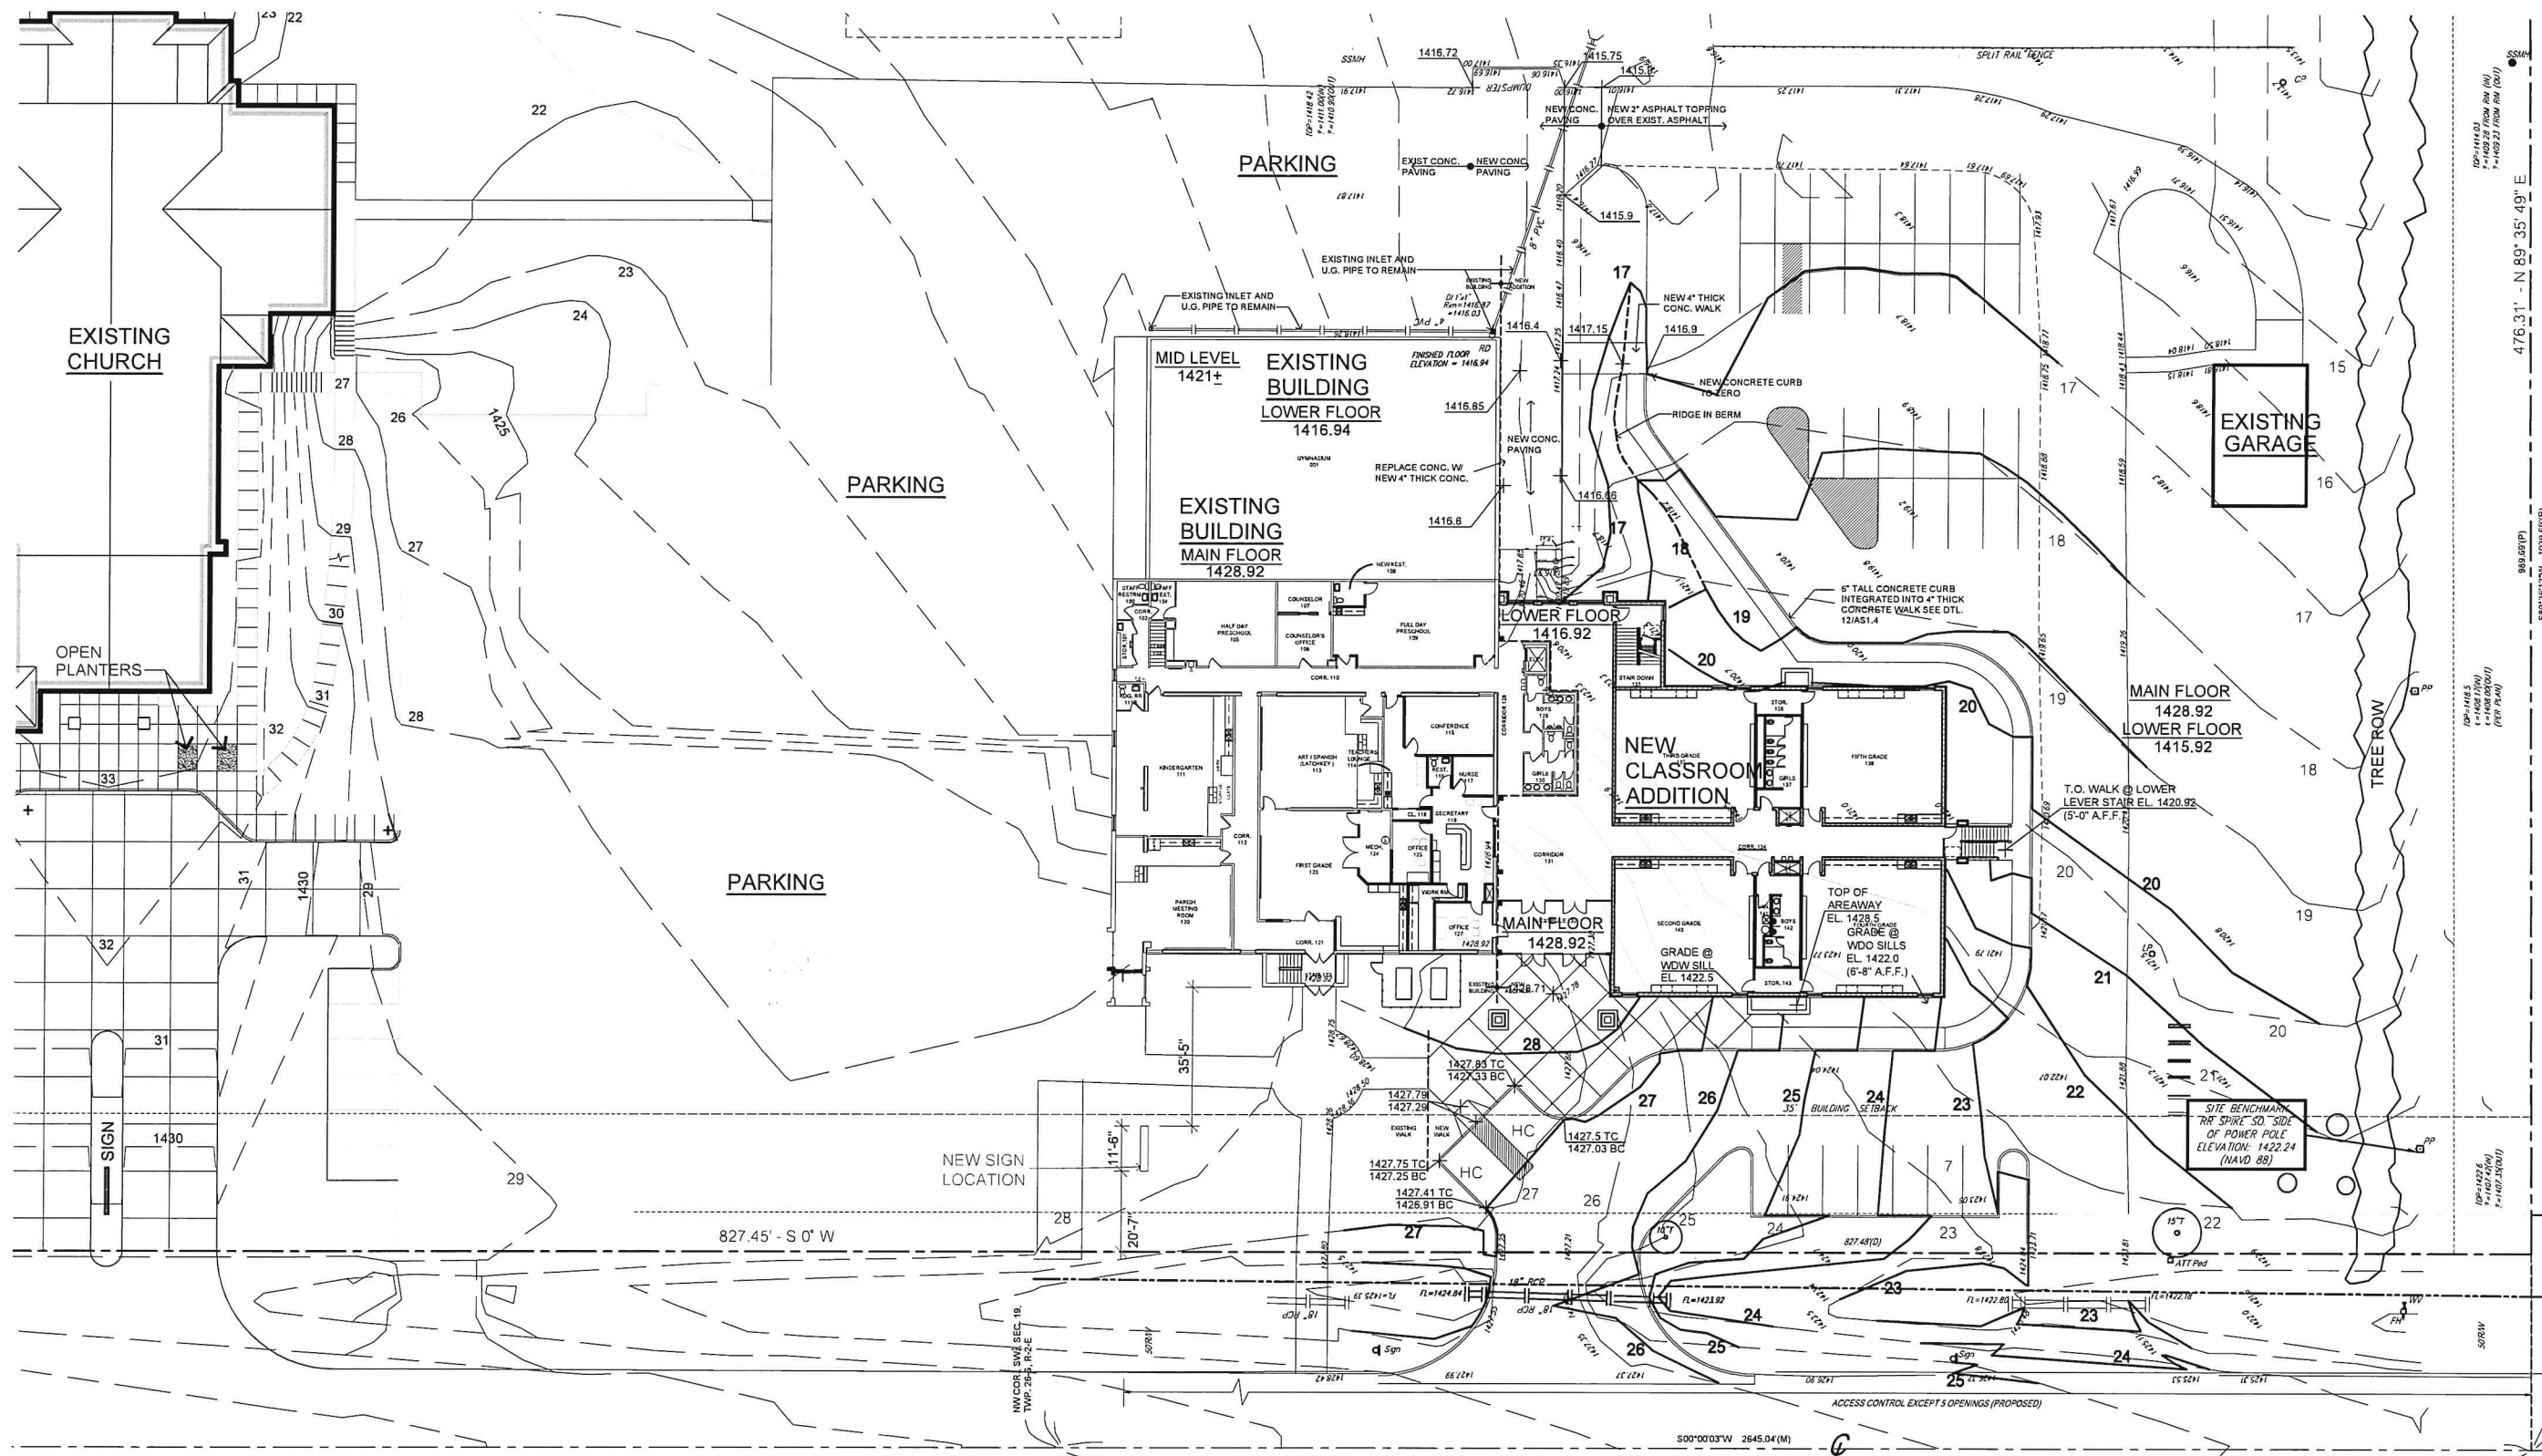

SITE GRADING PLAN

SPANGENBERG PHILLIPS ARCHITECTURE

121 N. Mead, Suite 201, Wichita, KS 67202
TEL: 316.267.4002 FAX: 316.267.1509
www.spangenbergphillips.com

THE CATHOLIC DIOCESE OF WICHITA


CHURCH OF THE RESURRECTION SCHOOL ADDITION

4910 NORTH WOODLAWN WICHITA, KANSAS

DEL. RETAINING WALL
30 NOV 09
PERMIT SET
21 SEP 09

SITE
GRADING
PLAN

AS1.2

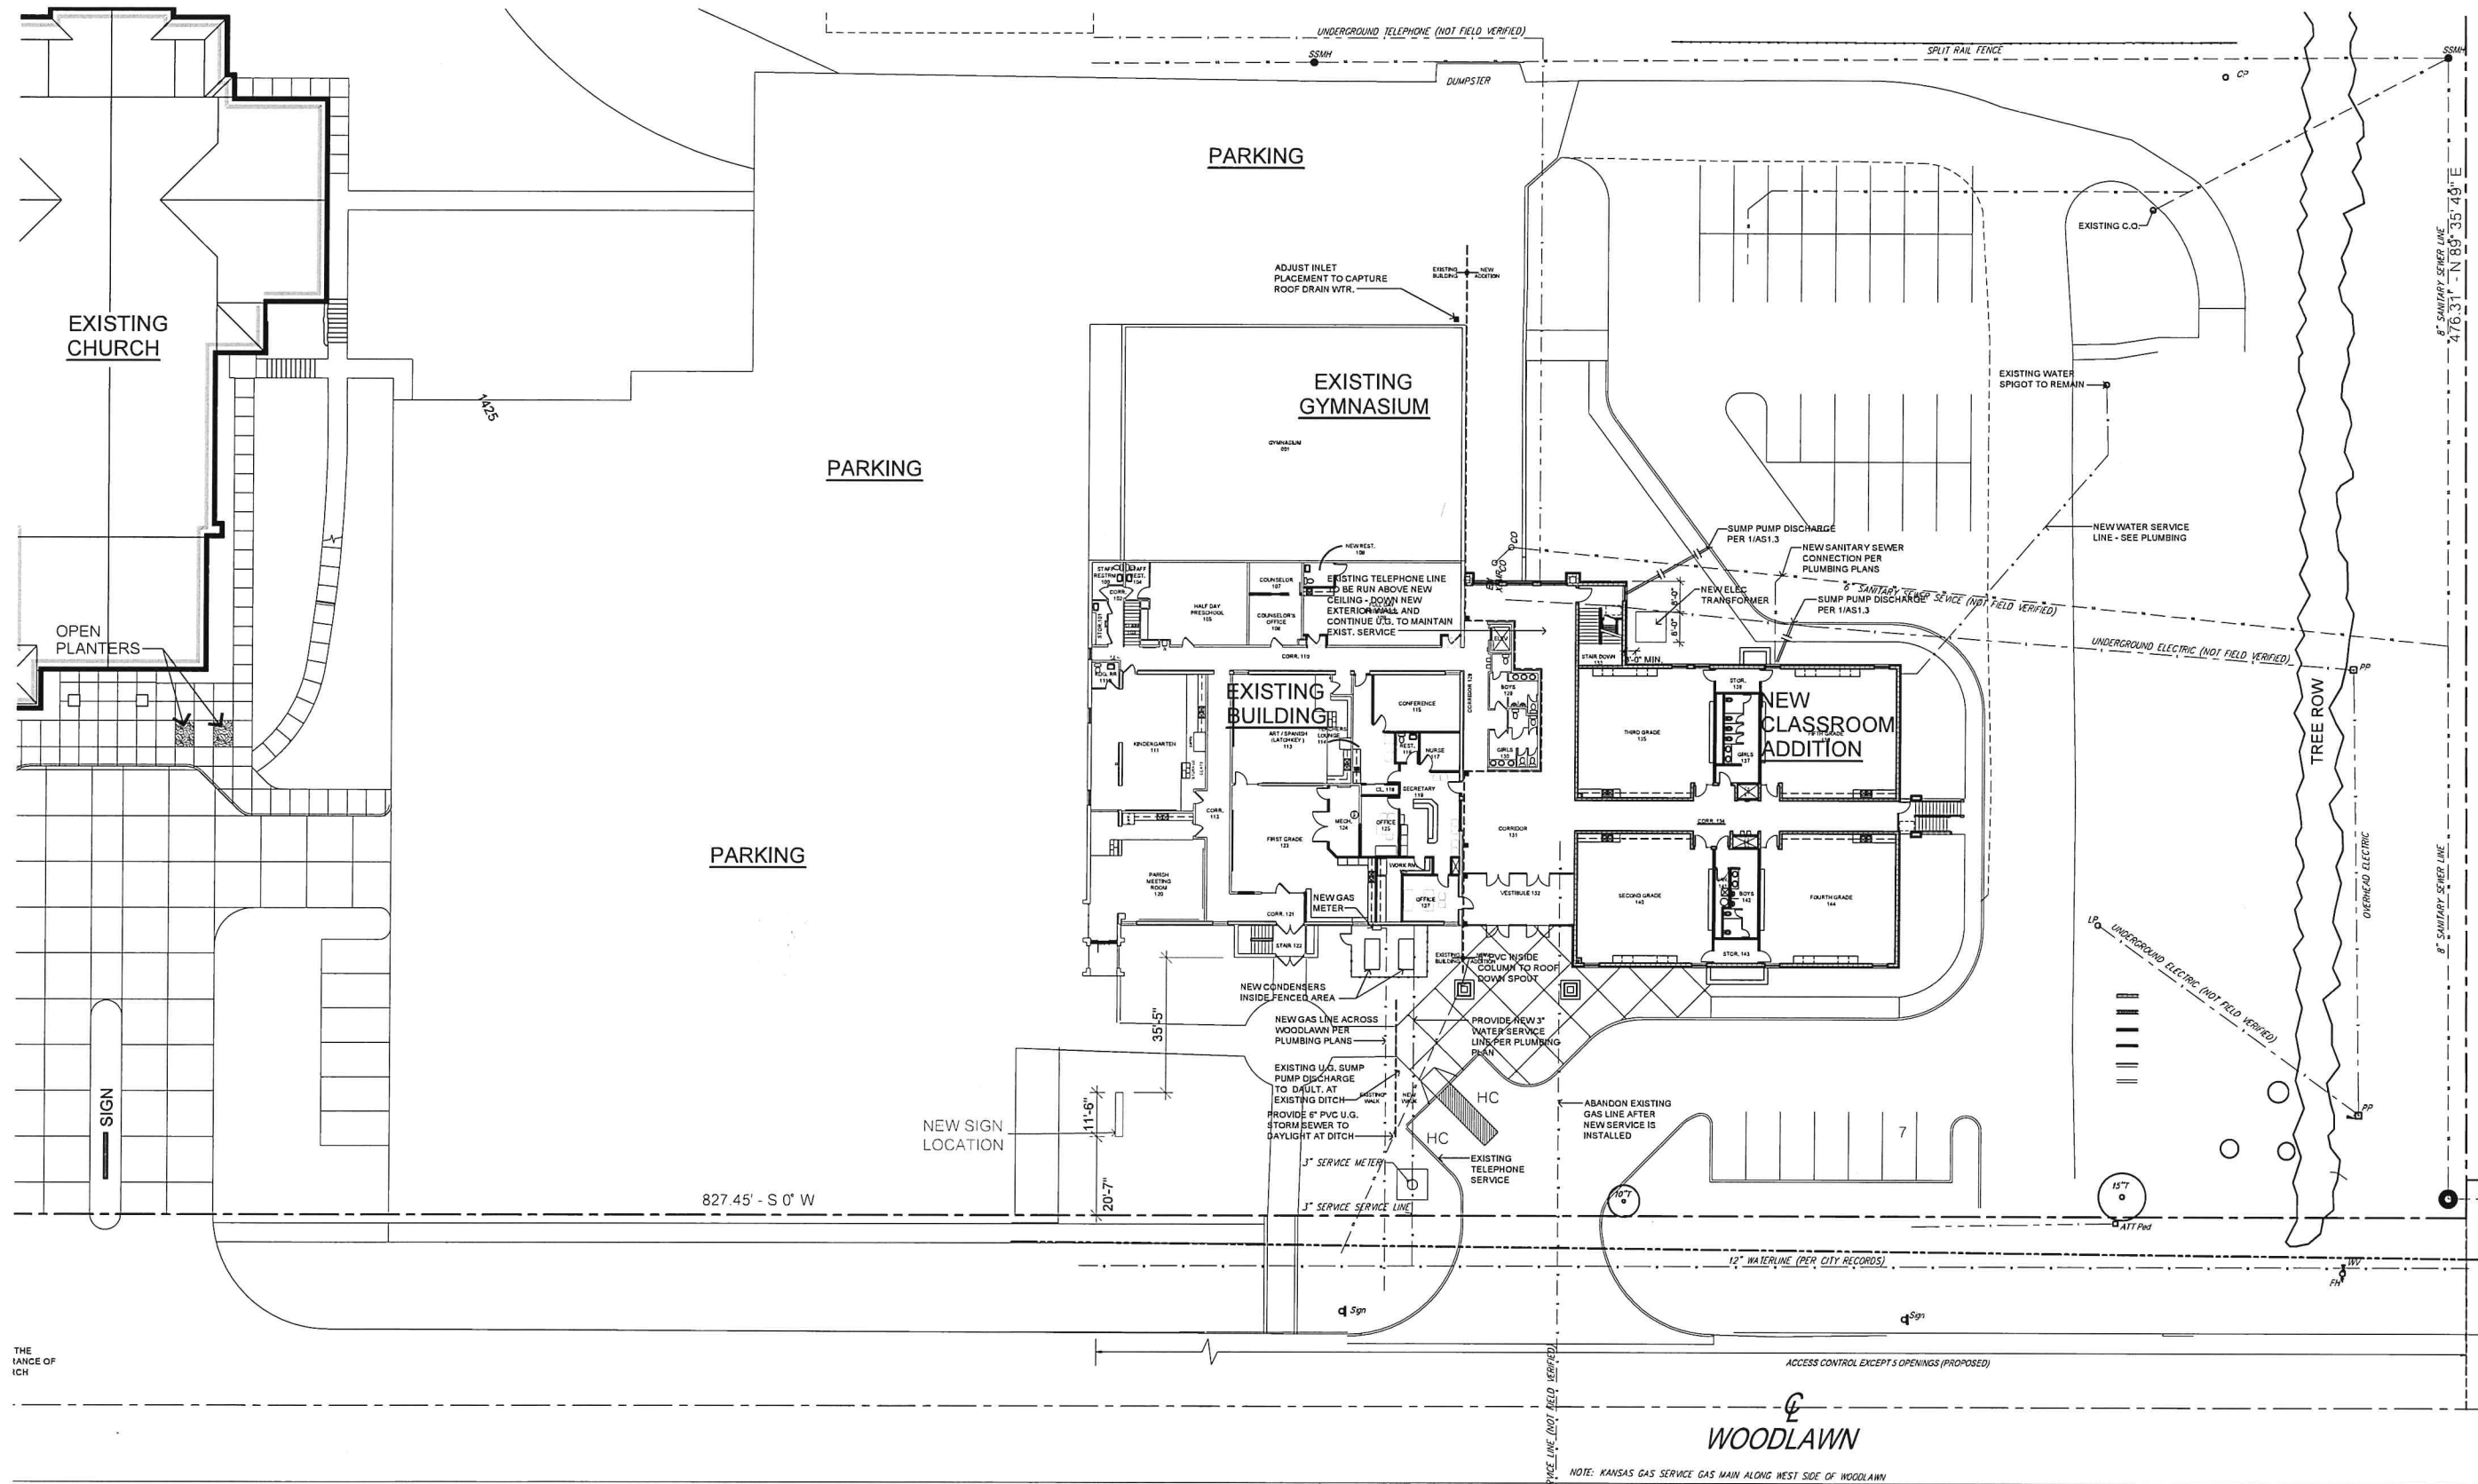

THE
FENCE OF
ICH

NOTE: KANSAS GAS SERVICE GAS MAIN ALONG WEST SIDE OF WOODLAWN

SITE UTILITY PLAN

1"=20'

0 20'



SPANGENBERG PHILLIPS
ARCHITECTURE

121 N. Mead, Suite 201, Wichita, KS 67202
TEL: 316.267.4002 FAX: 316.267.1509
www.spangenbergphillips.com

THE CATHOLIC DIOCESE OF WICHITA
CHURCH OF THE RESURRECTION SCHOOL ADDITION

4910 NORTH WOODLAWN WICHITA, KANSAS

REVISED
30 NOV 09
PERMIT SET
21 SEP 09

SITE
UTILITY
PLAN

AS1.3