

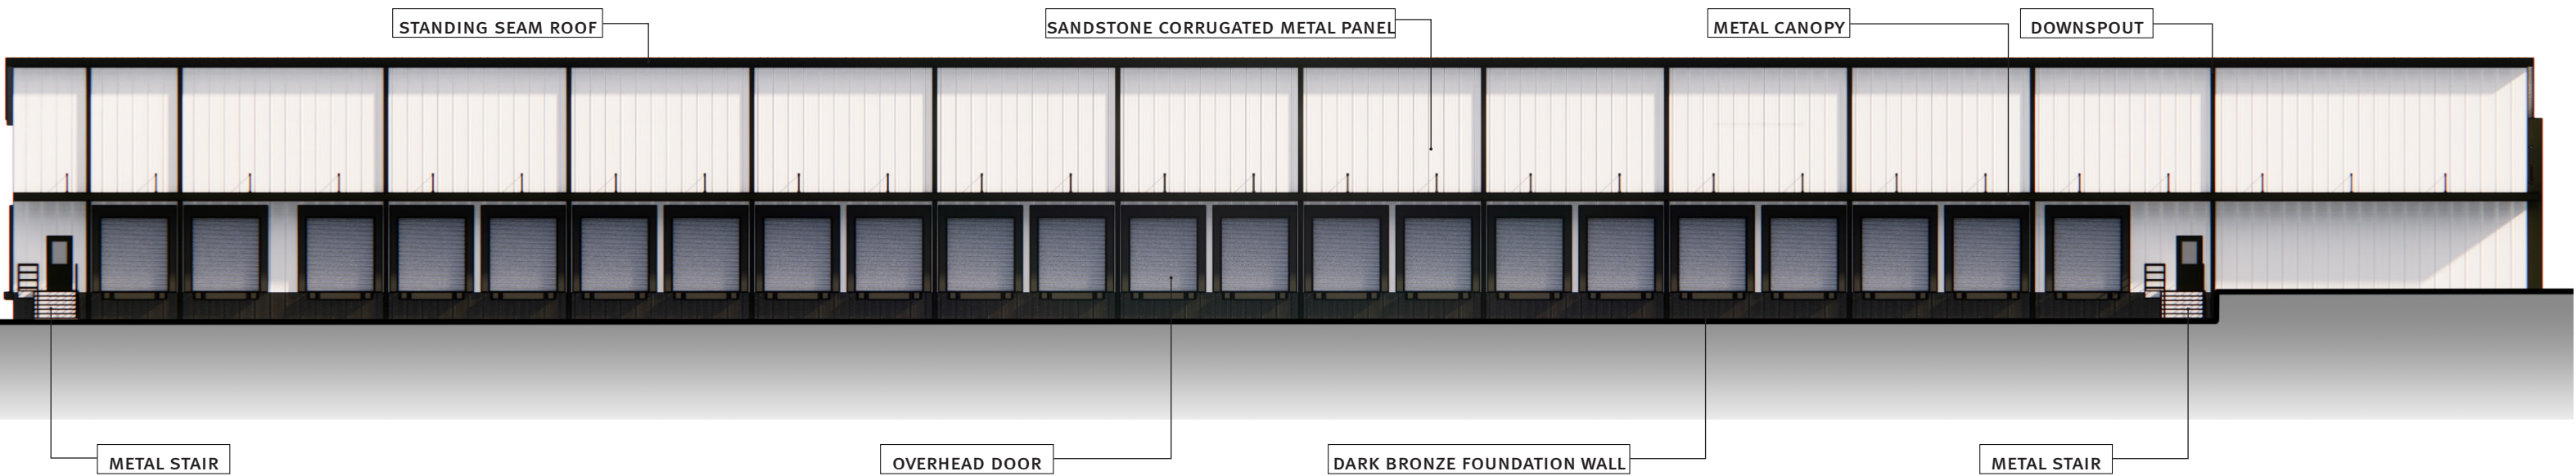


NORTH ELEVATION

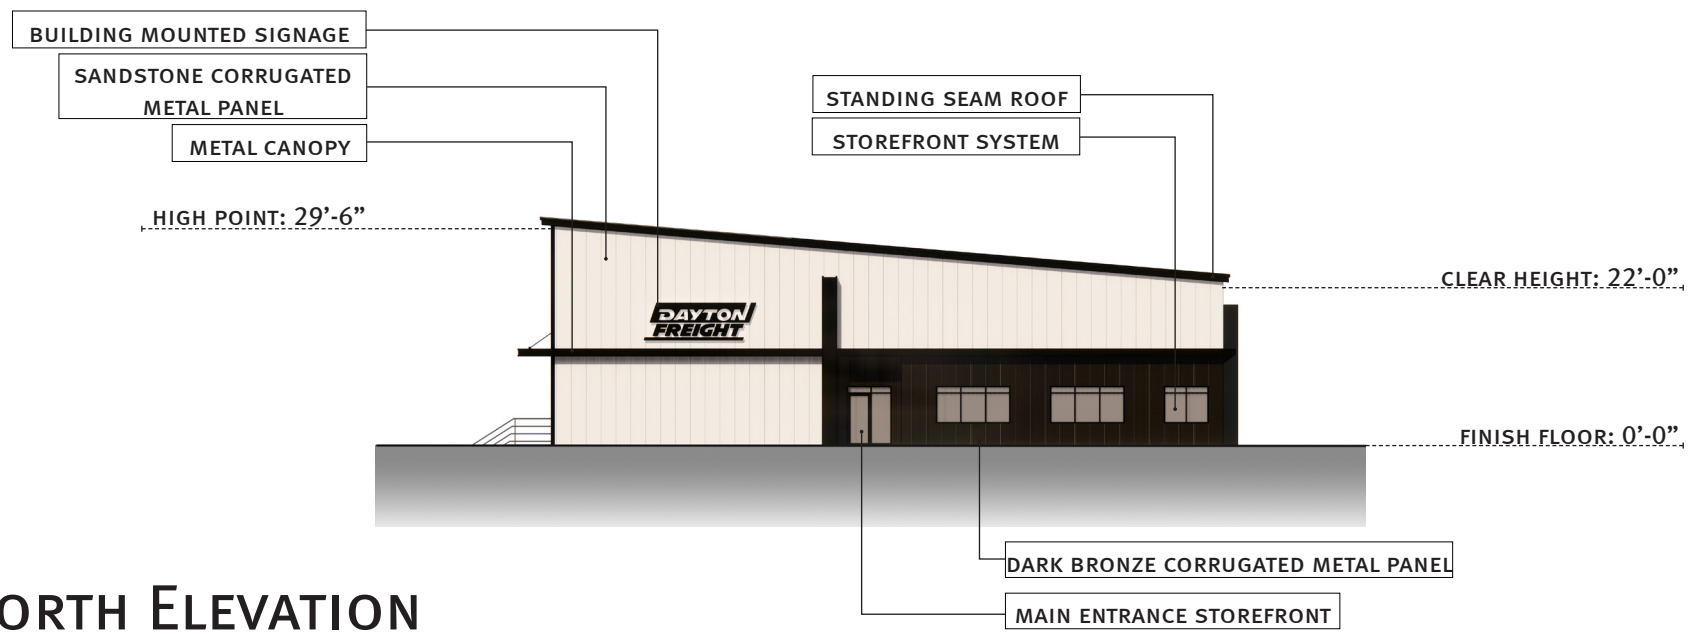


EAST ELEVATION


DAYTON FREIGHT

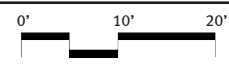

SOUTH ELEVATION

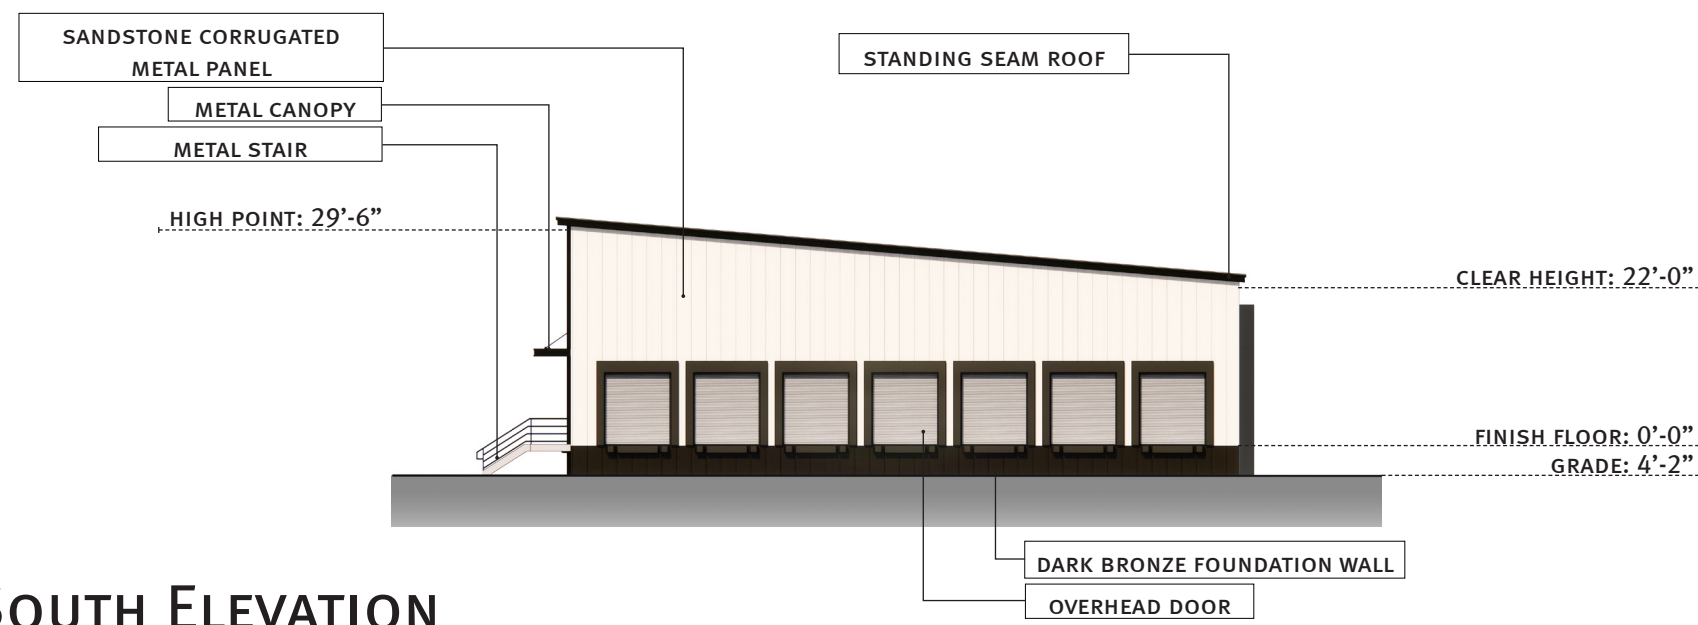

WEST ELEVATION

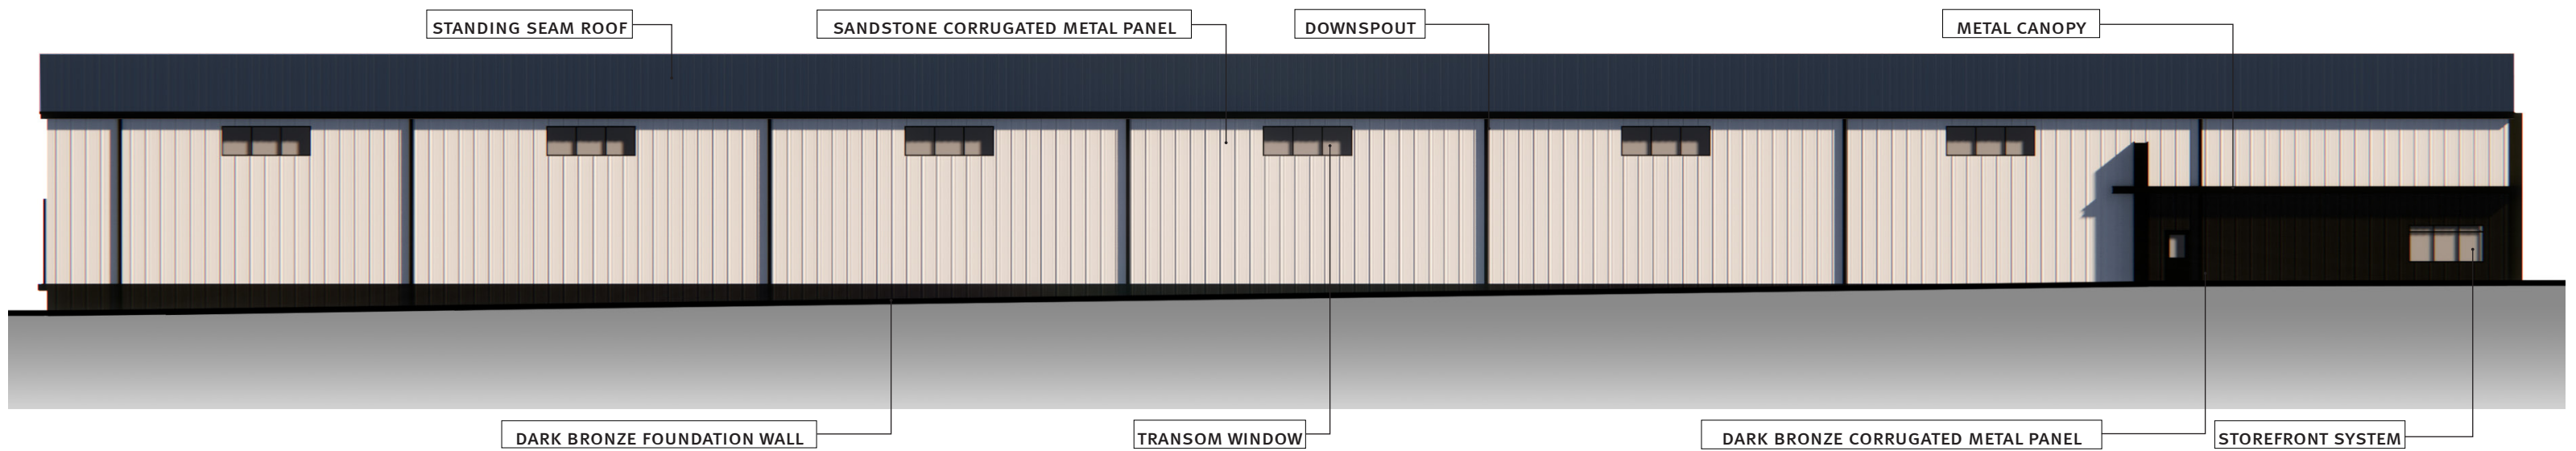

DAYTON FREIGHT




DAYTON FREIGHT

PROPOSED ELEVATIONS - 04/12/2023




DAYTON FREIGHT

PROPOSED ELEVATIONS - 04/12/2023

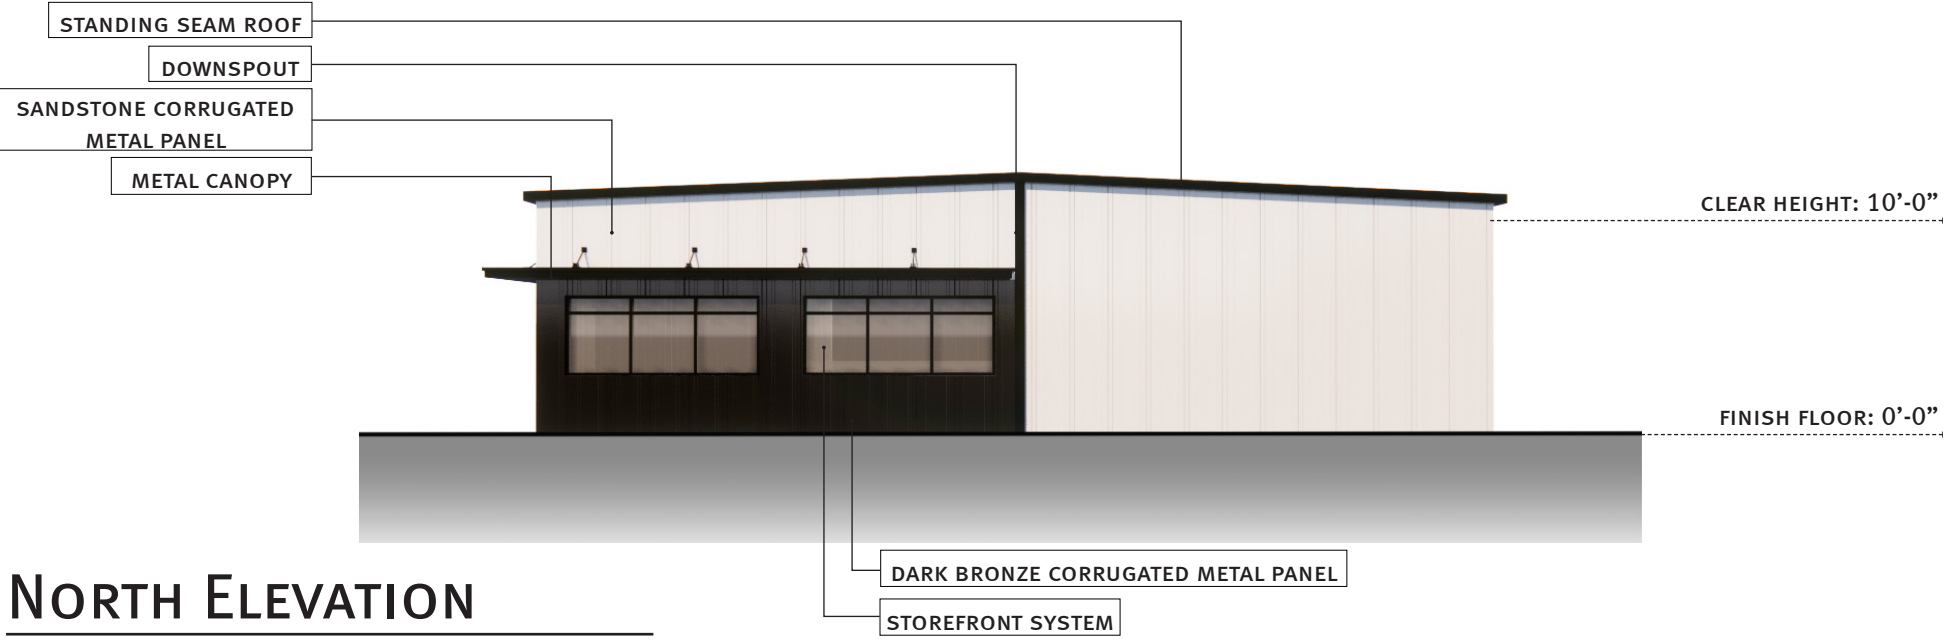

NORTH ELEVATION

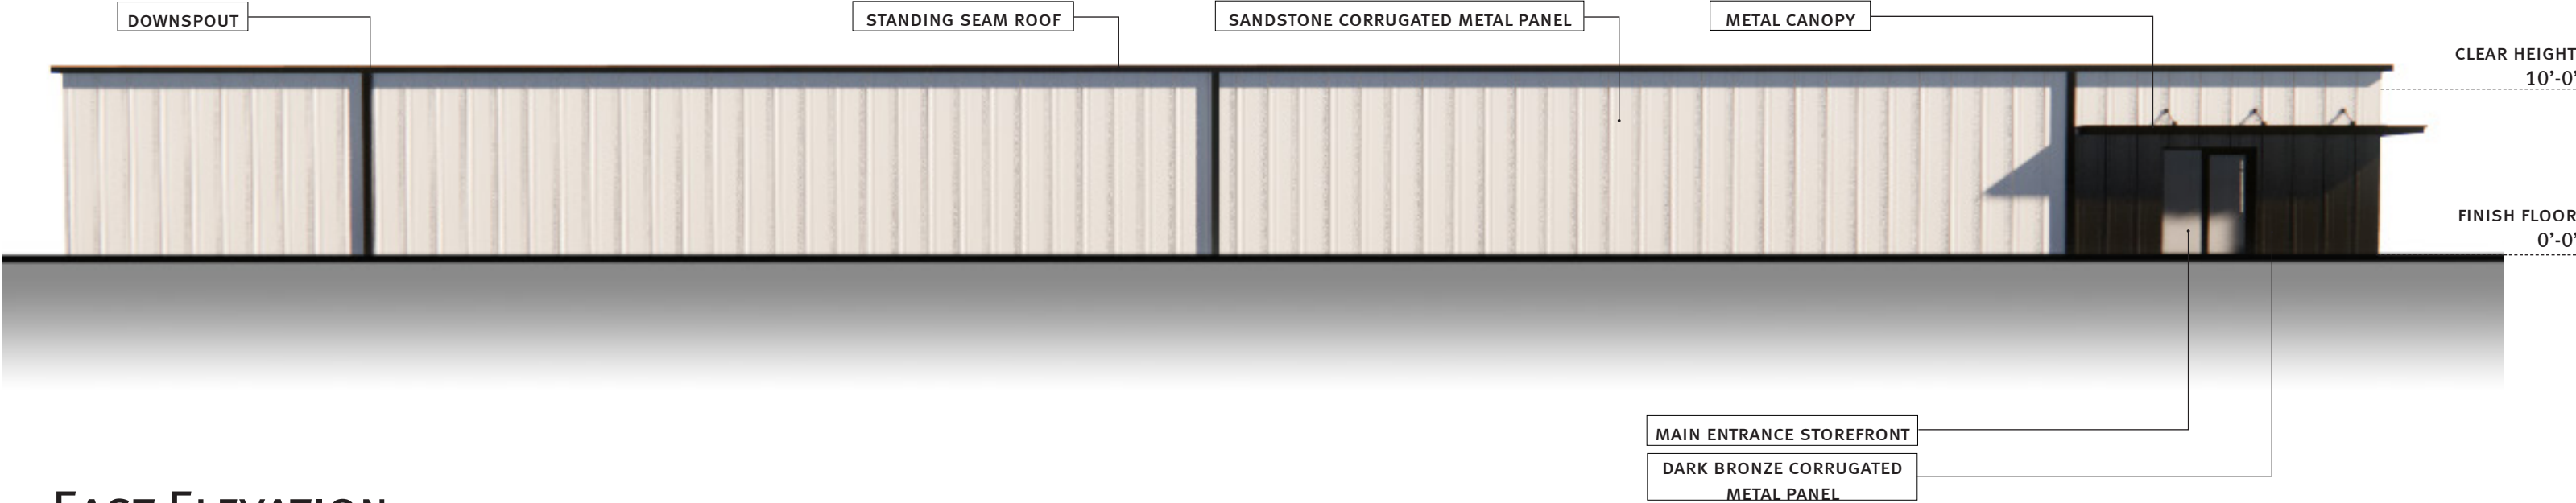

EAST ELEVATION

DAYTON FREIGHT



DAYTON FREIGHT

PROPOSED ELEVATIONS - 04/12/2023



DAYTON FREIGHT

PROPOSED ELEVATIONS - 04/12/2023