


SYMBOL	QTY	LABEL	ARRANGEMENT	MANUFACTURER	CATALOG NUMBER	ROOM/NO	EMERGENCY	LLF	LUMENS/LUMENS	LUMENS/WATT	ARRANGEMENT WATTS
	5	BA	Single	Lithonia Lighting	9935 LED P7 40K T808 T808 H8	POLE MOUNTED 20' A/C/L	NA	0.900	17730	1752/1	1752/1
	3	BB	Single	Lithonia Lighting	9935 LED P7 40K T808 T808 H8	POLE MOUNTED 20' A/C/L	NA	0.900	18410	1752/1	1752/1
	3	BC	Multi-Row	Lithonia Lighting	9935 LED P7 40K T808 T808 H8	POLE MOUNTED 20' A/C/L	NA	0.900	21014	1752/1	345/3
	1	BD	Single	Lithonia Lighting	9935 LED P7 40K T808 L800	POLE MOUNTED 20' A/C/L	NA	0.900	14814	1752/1	1752/1
	14	BP1	Single	Lithonia Lighting	9935 LED P4 40K T808 BLC1	POLE MOUNTED 20' A/C/L	NA	0.900	8054	812/4	812/4
	2	BP2	Single	Lithonia Lighting	9935 LED P4 40K T808 R800	POLE MOUNTED 20' A/C/L	NA	0.900	8170	812/4	812/4

CALCULATION SUMMARY										
LABEL	SCALE TYPE	HEIGHT	SPACING Lx (FT)	SPACING Ty (FT)	HEIGHT (FT)	AVG	MAX	MIN	AVG/HP	MAX/HP
OUTSIDE LANE	Recessed	FC	0	0	0	5.07	6.3	3.7	5.20	6.30
BP1 - BP	Recessed	FC	0	0	0	4.27	6.3	3.4	5.20	6.30
BP1 - BP	Recessed	FC	0	0	0	4.00	6.3	3.0	5.04	6.30
BP1 - BP	Recessed	FC	0	0	0	4.00	6.3	3.0	5.04	6.30

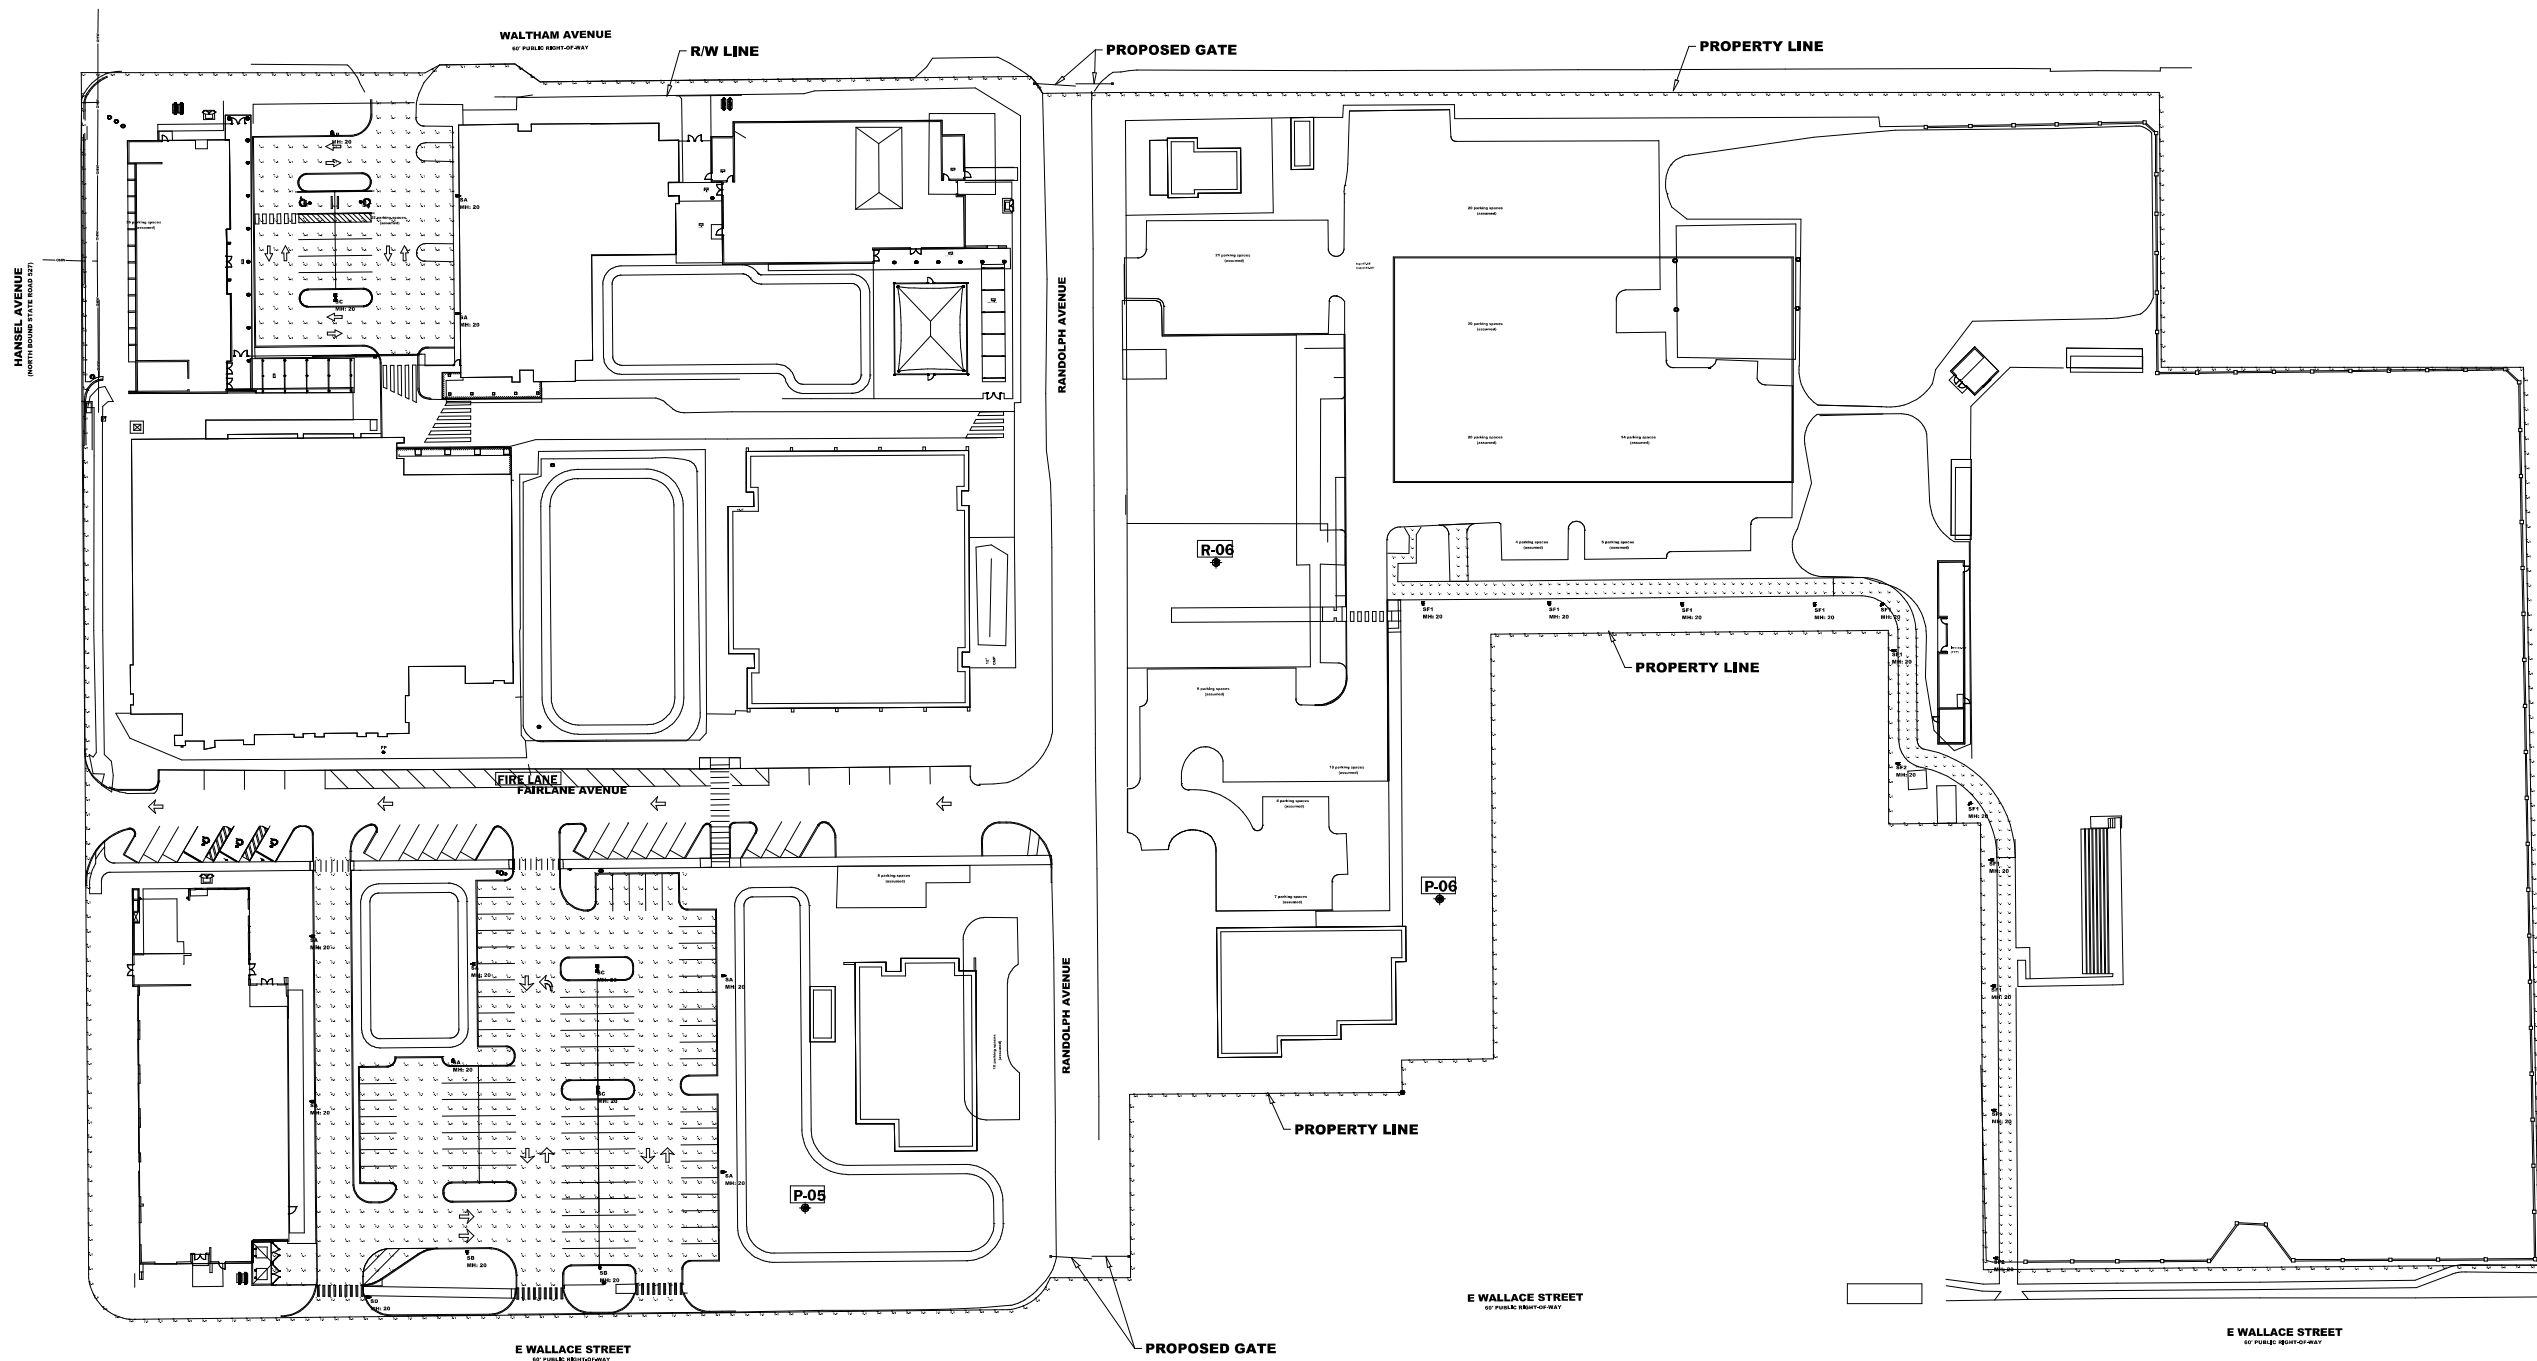

Scale: 1 inch= 48 Ft.

DESCRIPTION:
SITE
NORMAL POWER
DATE:
1/30/2023

PROJECT:
Cornerstone Charter Academy - Belle Isle

REV# 0

