


SWALE A TYPICAL SECTION

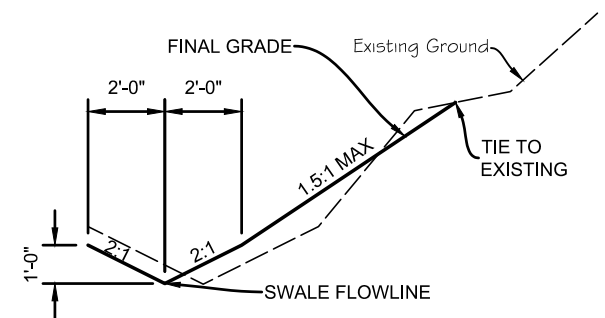

SWALE B TYPICAL SECTION

NOTES:



1. ○ P.G.L. - PROFILE GRADE LINE
2. H.M.A. - HOT MIX ASPHALT
3. ○ P.O.S.S. - POINT OF SLOPE SELECTION
4. ▴ 2% ROADWAY CROSS SLOPE (TYPICAL). FOR SPECIFIC CROSS SLOPES AND SUPERELEVATION LIMITS SEE PROFILE SHEETS.



PLOTTED: 1/4/2024 4:37:52 PM
 NAME: P:\11-008.20 BLUE RIVER - SPRUCE CREEK ROAD\CAD\DRAWINGS\11-008.20_TYPICALS.DWG

PREPARED UNDER THE SUPERVISION OF DESIGNED: LRN/WMG DRAWN: MJS CHECKED: NJL	<h2 style="margin: 0;">PRELIMINARY PLANS</h2>	<table border="1" style="width: 100%; border-collapse: collapse;"> <thead> <tr> <th colspan="4">SHEET REVISIONS</th> </tr> <tr> <th style="width: 5%;">NO.</th> <th style="width: 10%;">DATE</th> <th style="width: 75%;">DESCRIPTION</th> <th style="width: 10%;">BY</th> </tr> </thead> <tbody> <tr><td> </td><td> </td><td> </td><td> </td></tr> <tr><td> </td><td> </td><td> </td><td> </td></tr> <tr><td> </td><td> </td><td> </td><td> </td></tr> <tr><td> </td><td> </td><td> </td><td> </td></tr> <tr><td> </td><td> </td><td> </td><td> </td></tr> <tr><td> </td><td> </td><td> </td><td> </td></tr> <tr><td> </td><td> </td><td> </td><td> </td></tr> </tbody> </table>	SHEET REVISIONS				NO.	DATE	DESCRIPTION	BY																													 MULLER ENGINEERING COMPANY <small>777 S. WADSWORTH BLVD. 4-100 LAKEWOOD, COLORADO 80226</small>	 TOWN OF BLUE RIVER	SPRUCE CREEK ROAD IMPROVEMENTS PROJECT TYPICAL SECTION	DATE 1/4/2024 DRAWING NO. G-5 SHEET NO. 5 OF 8
SHEET REVISIONS	
NO.	DATE	DESCRIPTION	BY																																							
PROJECT NO.	

ROADWAY HORIZONTAL CONTROL TABLE									
Number	Length	Radius	Line/Chord Direction	Start Station	End Station	Start Northing	Start Easting	End Northing	End Easting
L1	70.47		S06° 27' 50.34"W	103+00.00	103+70.47	1588926.4855	2847477.1748	1588856.4659	2847469.2417
C1	131.09	105.00	S29° 18' 10.47"E	103+70.47	105+01.56	1588856.4659	2847469.2417	1588749.4288	2847529.3152
L2	104.18		S65° 04' 11.27"E	105+01.56	106+05.74	1588749.4288	2847529.3152	1588705.5176	2847623.7835
C2	58.97	300.00	S59° 26' 19.87"E	106+05.74	106+64.70	1588705.5176	2847623.7835	1588675.5836	2847674.4776
L3	80.58		S53° 48' 28.47"E	106+64.70	107+45.28	1588675.5836	2847674.4776	1588628.0008	2847739.5100
C3	36.71	50.00	S74° 50' 36.69"E	107+45.28	107+82.00	1588628.0008	2847739.5100	1588618.6159	2847774.1562
L4	41.40		N84° 07' 15.09"E	107+82.00	108+23.40	1588618.6159	2847774.1562	1588622.8568	2847815.3415

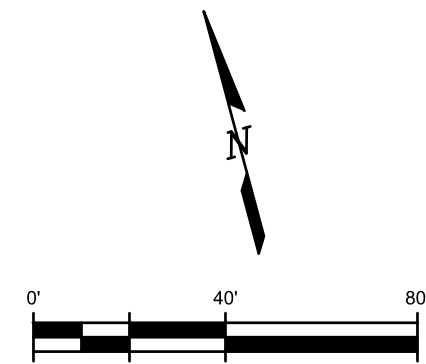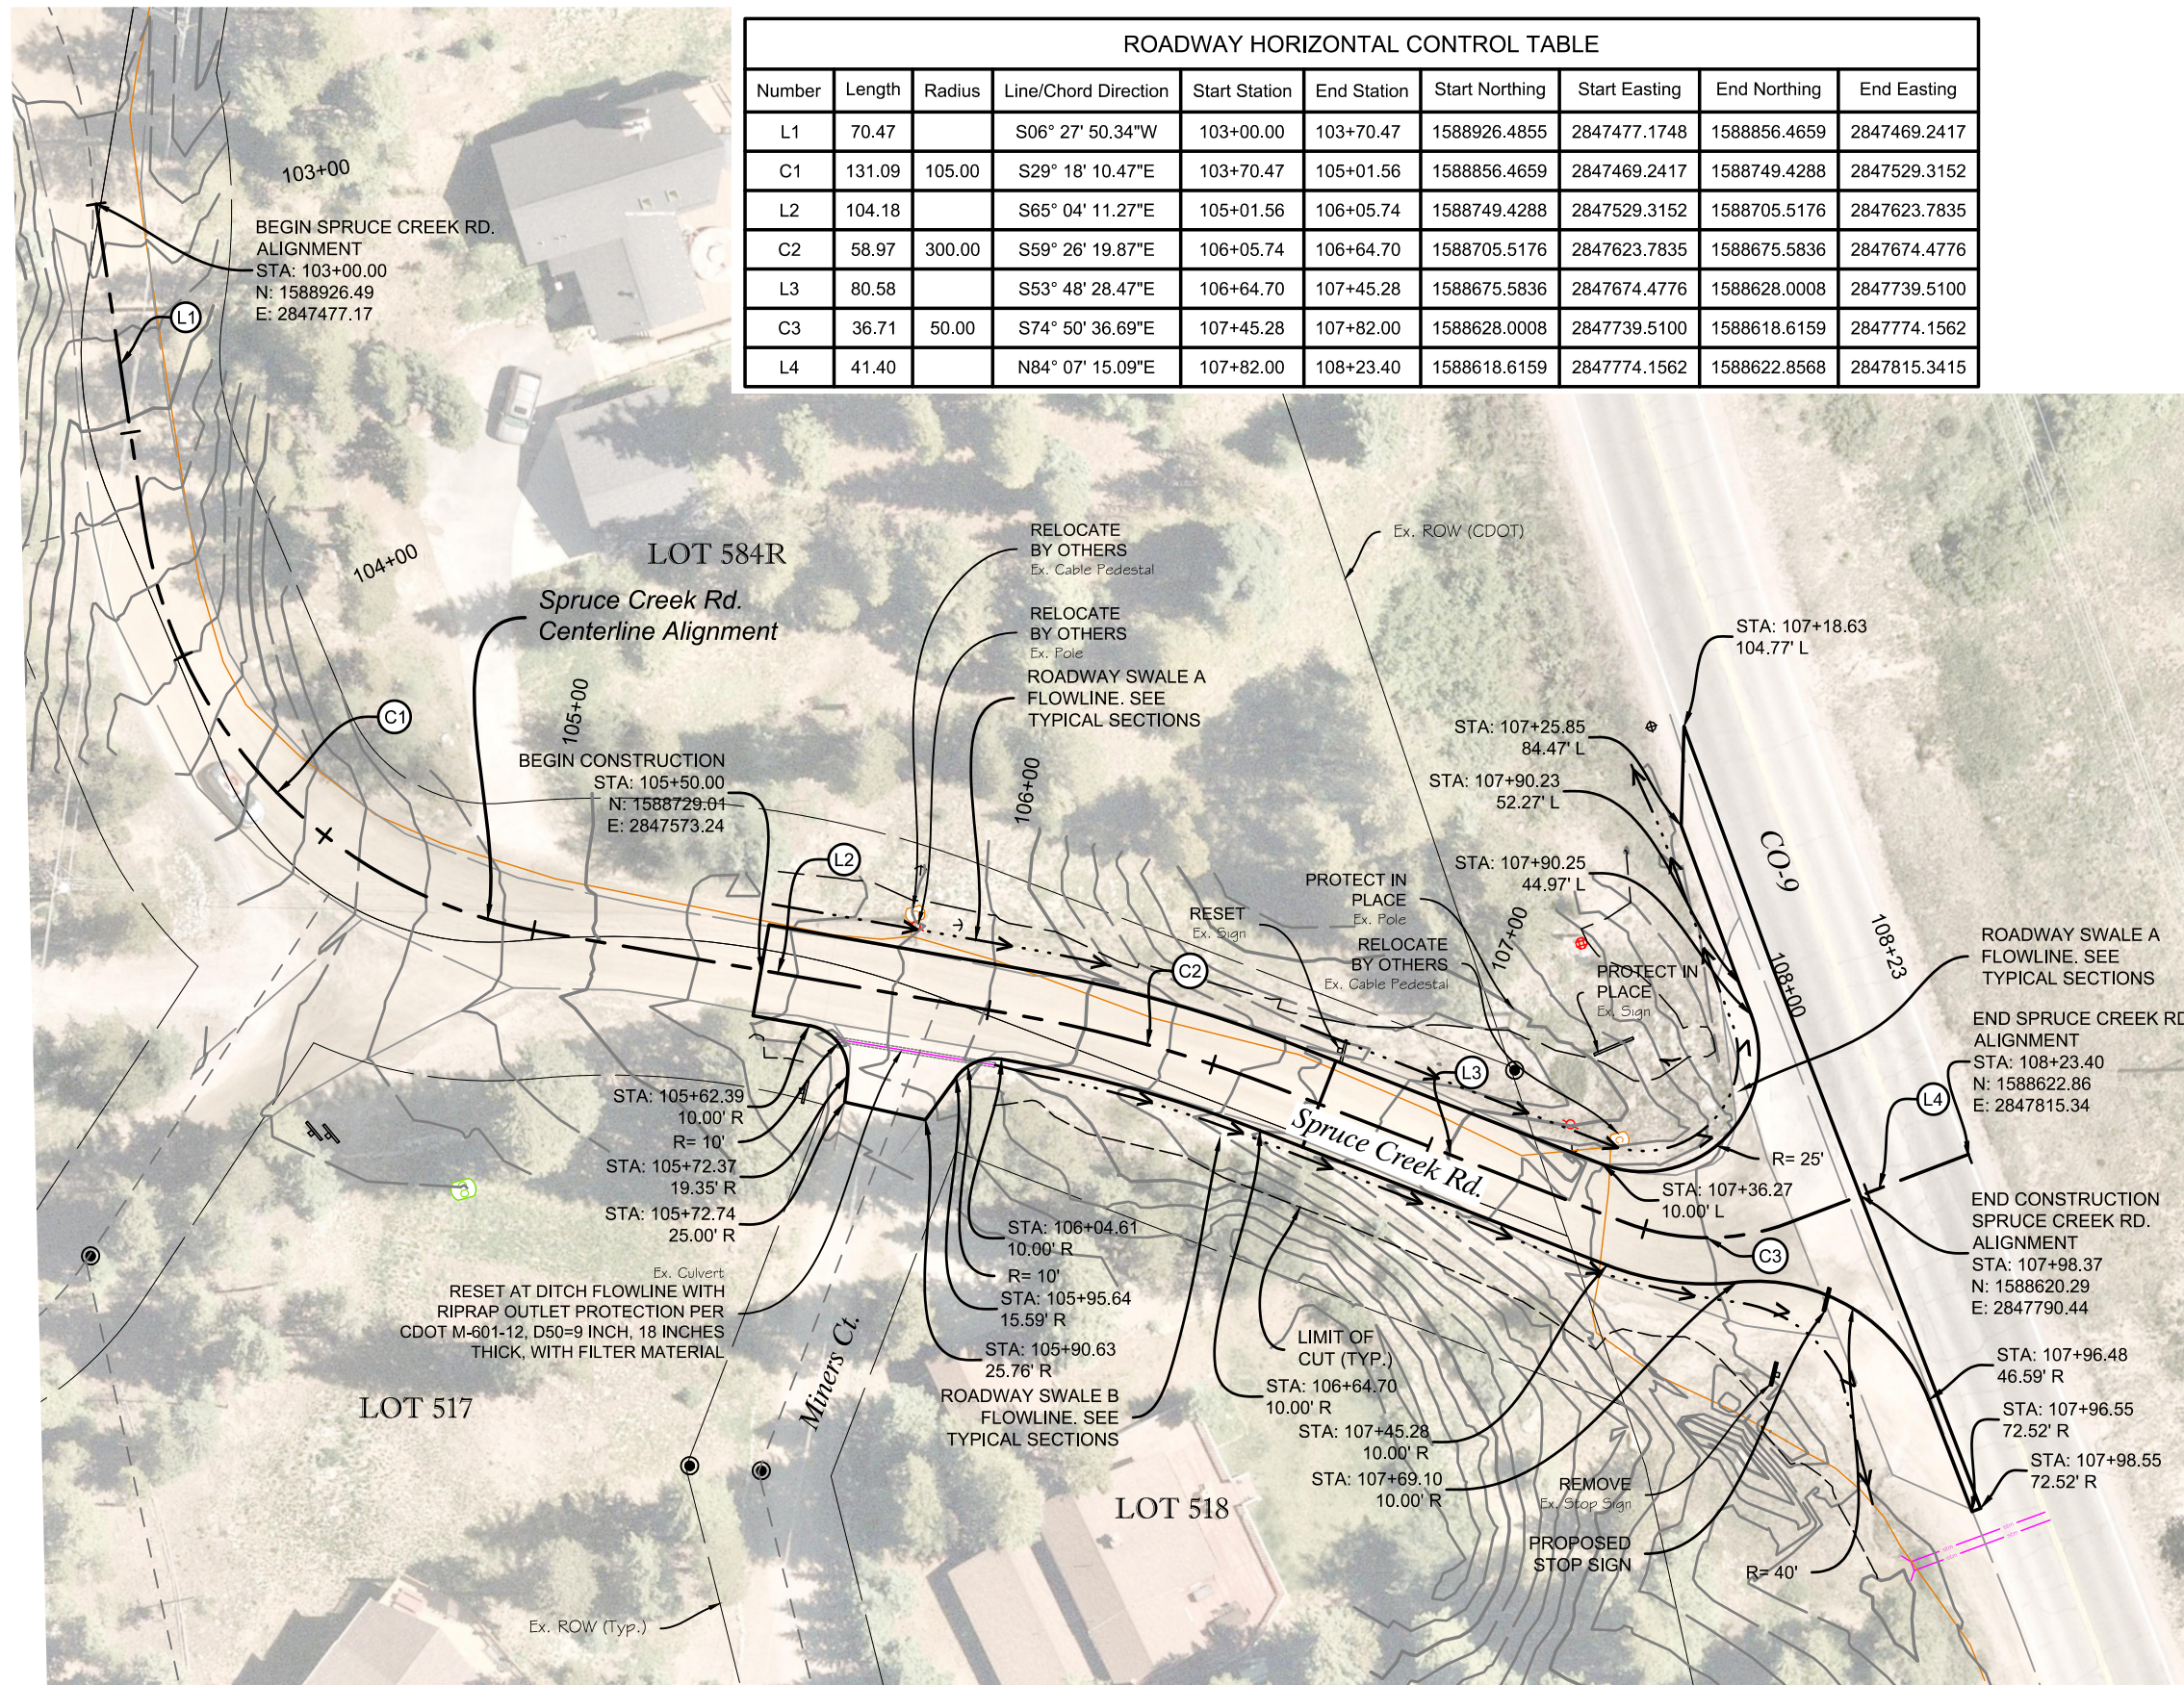


NOTE:
 1. CONTRACTOR SHALL HAND GRADE AROUND CULVERT ENDS AND GRADE DITCH TO DRAIN.

PLOTTED: 1/4/2024 4:38:41 PM
 NAME: P:\11-008.20 BLUE RIVER - SPRUCE CREEK ROAD\CADD\DRAWINGS\11-008.20 ROAD PLANS.DWG




PREPARED UNDER THE SUPERVISION OF DESIGNED: LRN/WMG DRAWN: LRN/WMG CHECKED: NJL	PRELIMINARY PLANS PROJECT NO.	SHEET REVISIONS			 777 S. WADSWORTH BLVD. 4-100 LAKEWOOD, COLORADO 80226	 TOWN OF BLUE RIVER	SPRUCE CREEK ROAD IMPROVEMENTS PROJECT		DATE 1/4/2024
		NO.	DATE	DESCRIPTION			BY	DRAWING NO.	C-7
							SHEET NO.	7 OF 8	

PLOTTED: 1/4/2024 4:38:47 PM
NAME: P:11-008.20 BLUE RIVER - SPRUCE CREEK ROAD/CAD/DRAWINGS/11-008.20_ROADWAY_PROFILES.DWG

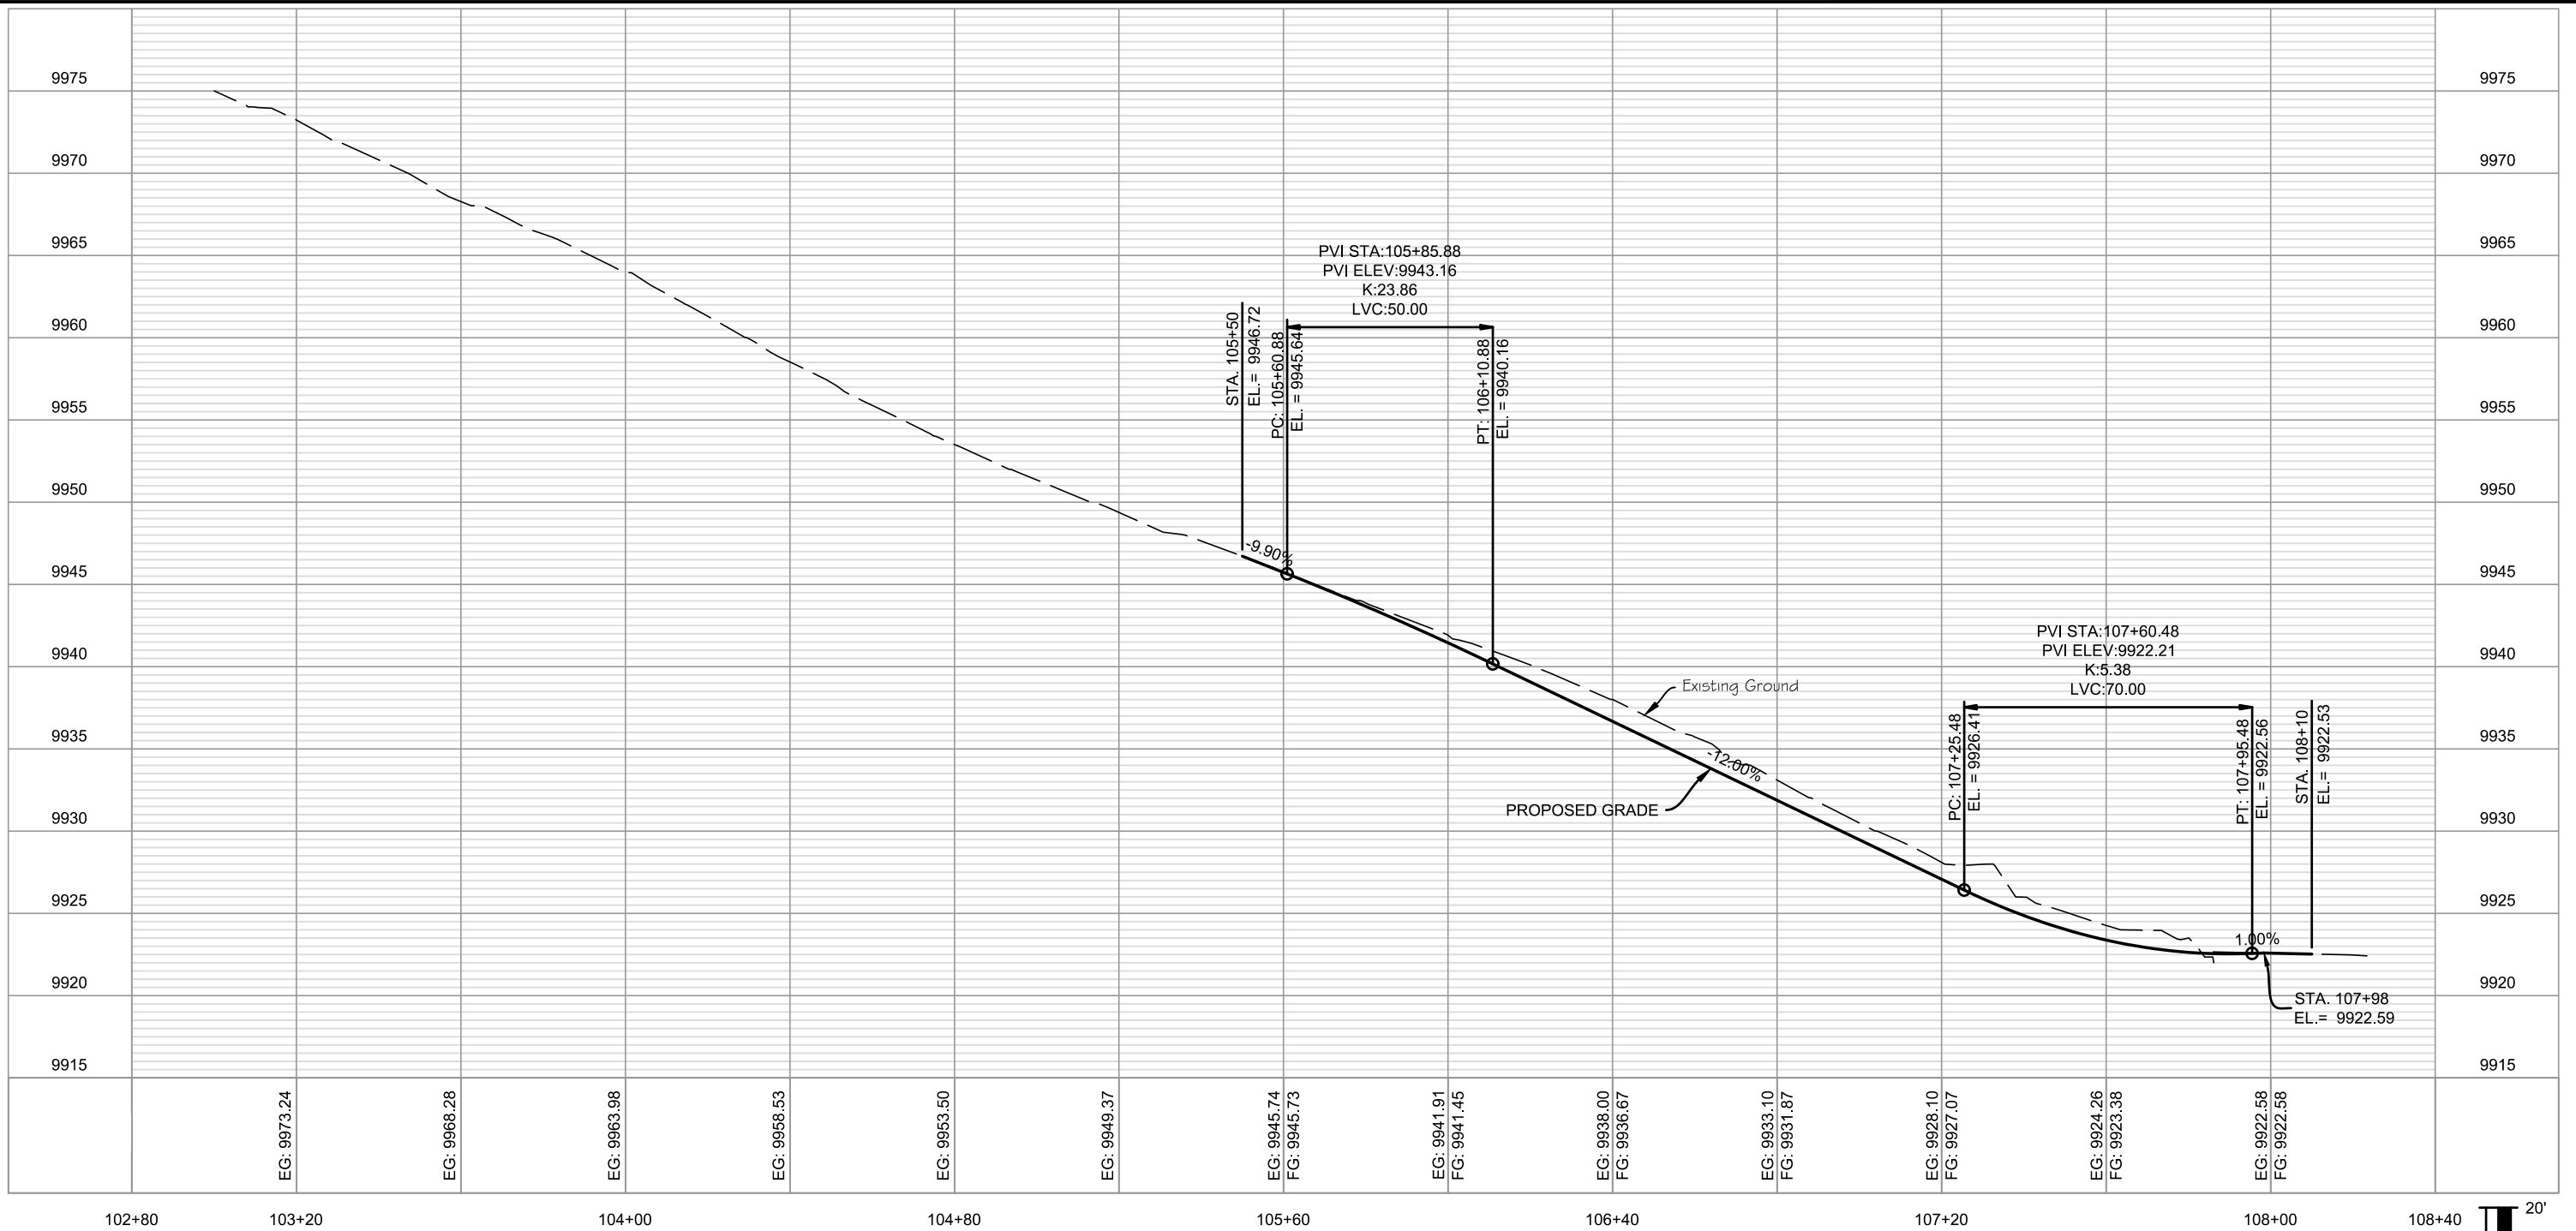

SPRUCE CREEK ROAD CENTERLINE ALIGNMENT

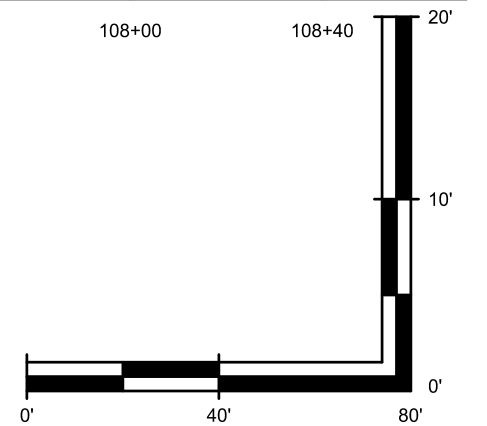

PREPARED UNDER THE SUPERVISION OF DESIGNED: ### DRAWN: ### CHECKED: NJL	PRELIMINARY PLANS PROJECT NO.	SHEET REVISIONS				 777 S. WADSWORTH BLVD. 4-100 LAKEWOOD, COLORADO 80226	 TOWN OF BLUE RIVER	SPRUCE CREEK ROAD IMPROVEMENTS PROJECT		DATE 1/4/2024
								ROADWAY PROFILE		DRAWING NO. C-8
										SHEET NO. 8 OF 8