

LOT 524

STA: 100+08.95
26.19' L

LOT 557

Existing Guy Wire
(Typ.)

STA: 100+34.33
13.69' L

ROW UNDER REVIEW.
ROADWAY DESIGN



Paving limit for full build
(Alt 1)

ROADWAY HORIZONTAL CONTROL
CURVE TABLE

CURVE #	RADIUS	LENGTH	CHORD DIRECTION	START STATION	START NORTHING	START EASTING	END STATION	END NORTHING	END EASTING
C1	250.00	107.54	S51° 44' 54.19"E	101+17.00	1594372.71	2853709.53	102+24.54	1594306.64	2853793.33
C2	75.00	60.07	S16° 28' 50.55"E	102+28.62	1594303.49	2853795.93	102+88.69	1594247.41	2853812.52

ALTERNATIVES 1 & 2

Alternative paving through
Gold Nugget (Alt 2)

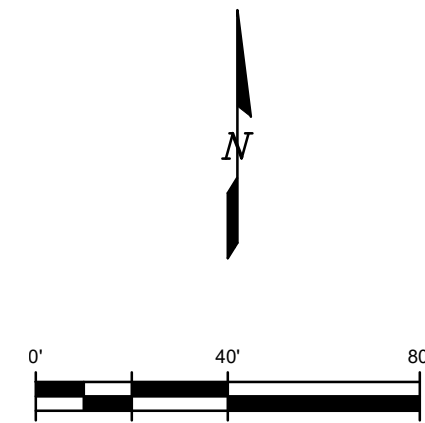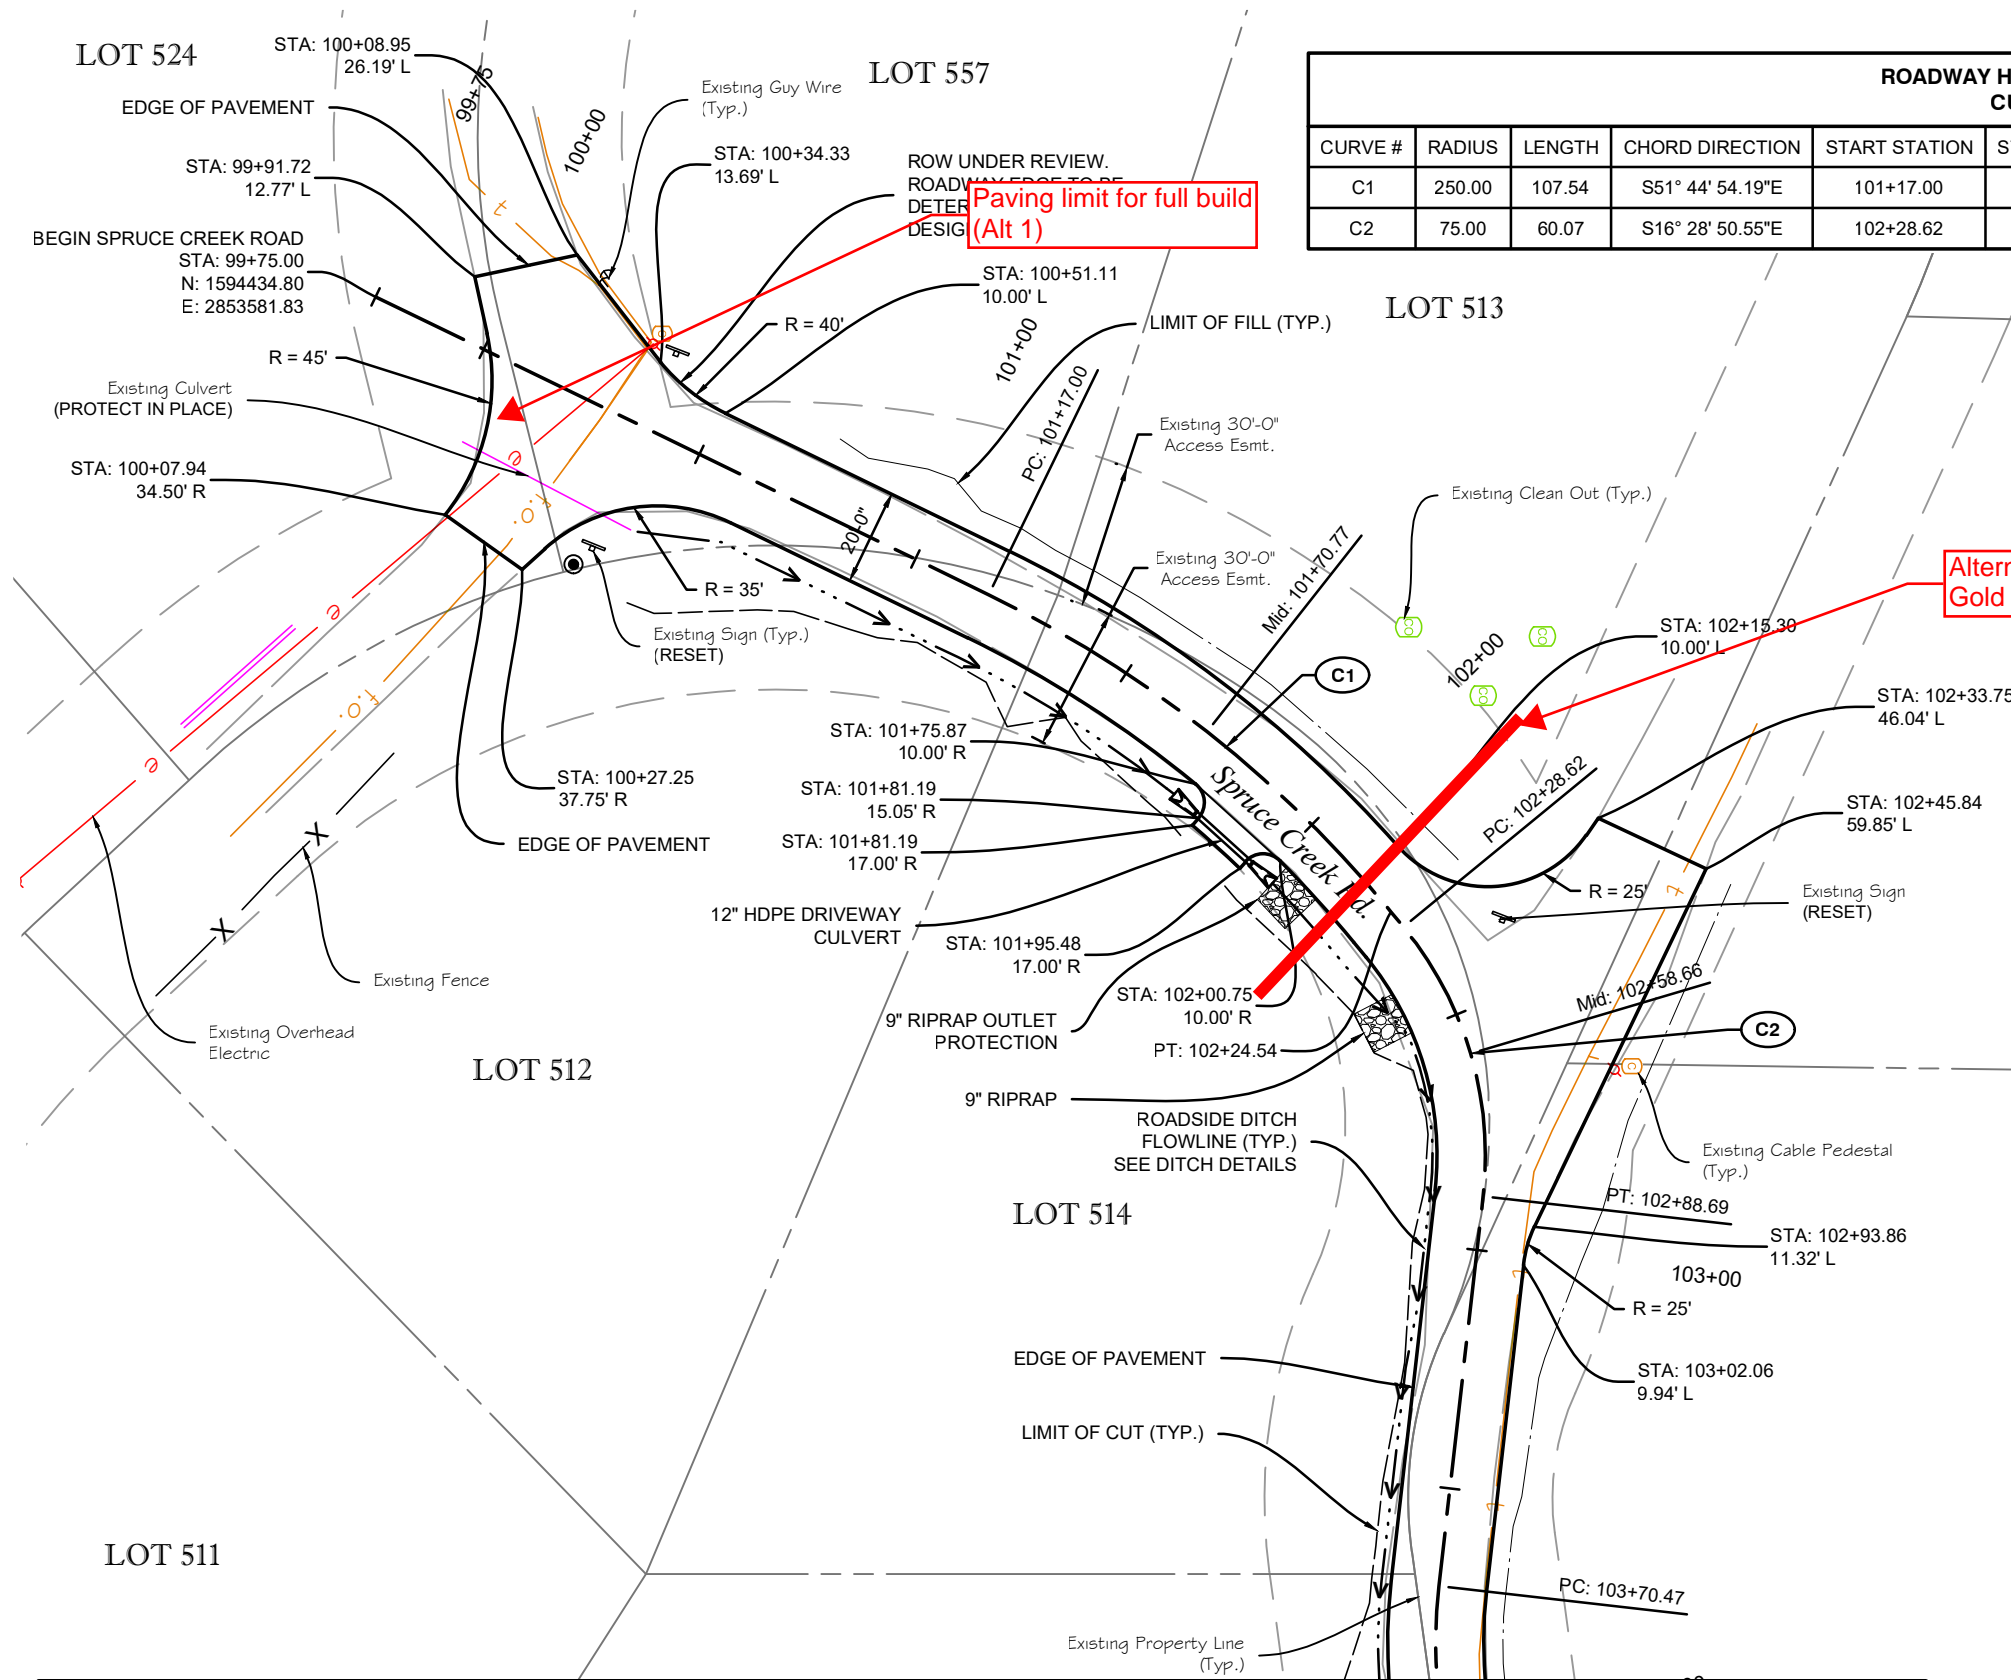

NOTE:
1. CONTRACTOR SHALL HAND GRADE AROUND CULVERT ENDS AND GRADE DITCH TO DRAIN.

MATCHLINE - SHT 5



Know what's below
Call before you dig.

PLOTTED: 2/25/2022 10:41:37 AM
NAME: P:11-008.20 BLUE RIVER - SPRUCE CREEK ROAD CAD DRAWINGS\11-008.20 ROAD PLANS.DWG

PREPARED UNDER THE SUPERVISION OF
DESIGNED: LRN/WMG
DRAWN: LRN/WMG
CHECKED: NJL

PRELIMINARY
PLANS

PROJECT NO.

SHEET REVISIONS			
NO.	DATE	DESCRIPTION	BY



TOWN OF BLUE RIVER

SPRUCE CREEK ROAD IMPROVEMENTS PROJECT

ROADWAY PLANS

DATE
2/25/2022
DRAWING NO.
C-7
SHEET NO.
7 OF 10

MATCHLINE - SHT 6

LOT 584R


LOT 515

LOT 517

LOT 518

ROADWAY HORIZONTAL CONTROL CURVE TABLE									
CURVE #	RADIUS	LENGTH	CHORD DIRECTION	START STATION	START NORTHING	START EASTING	END STATION	END NORTHING	END EASTING
C3	105.00	131.09	S29° 18' 10.47"E	103+70.47	1594166.16	2853803.31	105+01.56	1594059.12	2853863.39
C4	300.00	58.97	S59° 26' 19.87"E	106+05.74	1594015.21	2853957.85	106+64.70	1593985.28	2854008.55
C5	50.00	36.65	S74° 48' 29.82"E	107+45.28	1593937.69	2854073.58	107+81.94	1593928.30	2854108.17

ALTERNATIVES 1 & 2

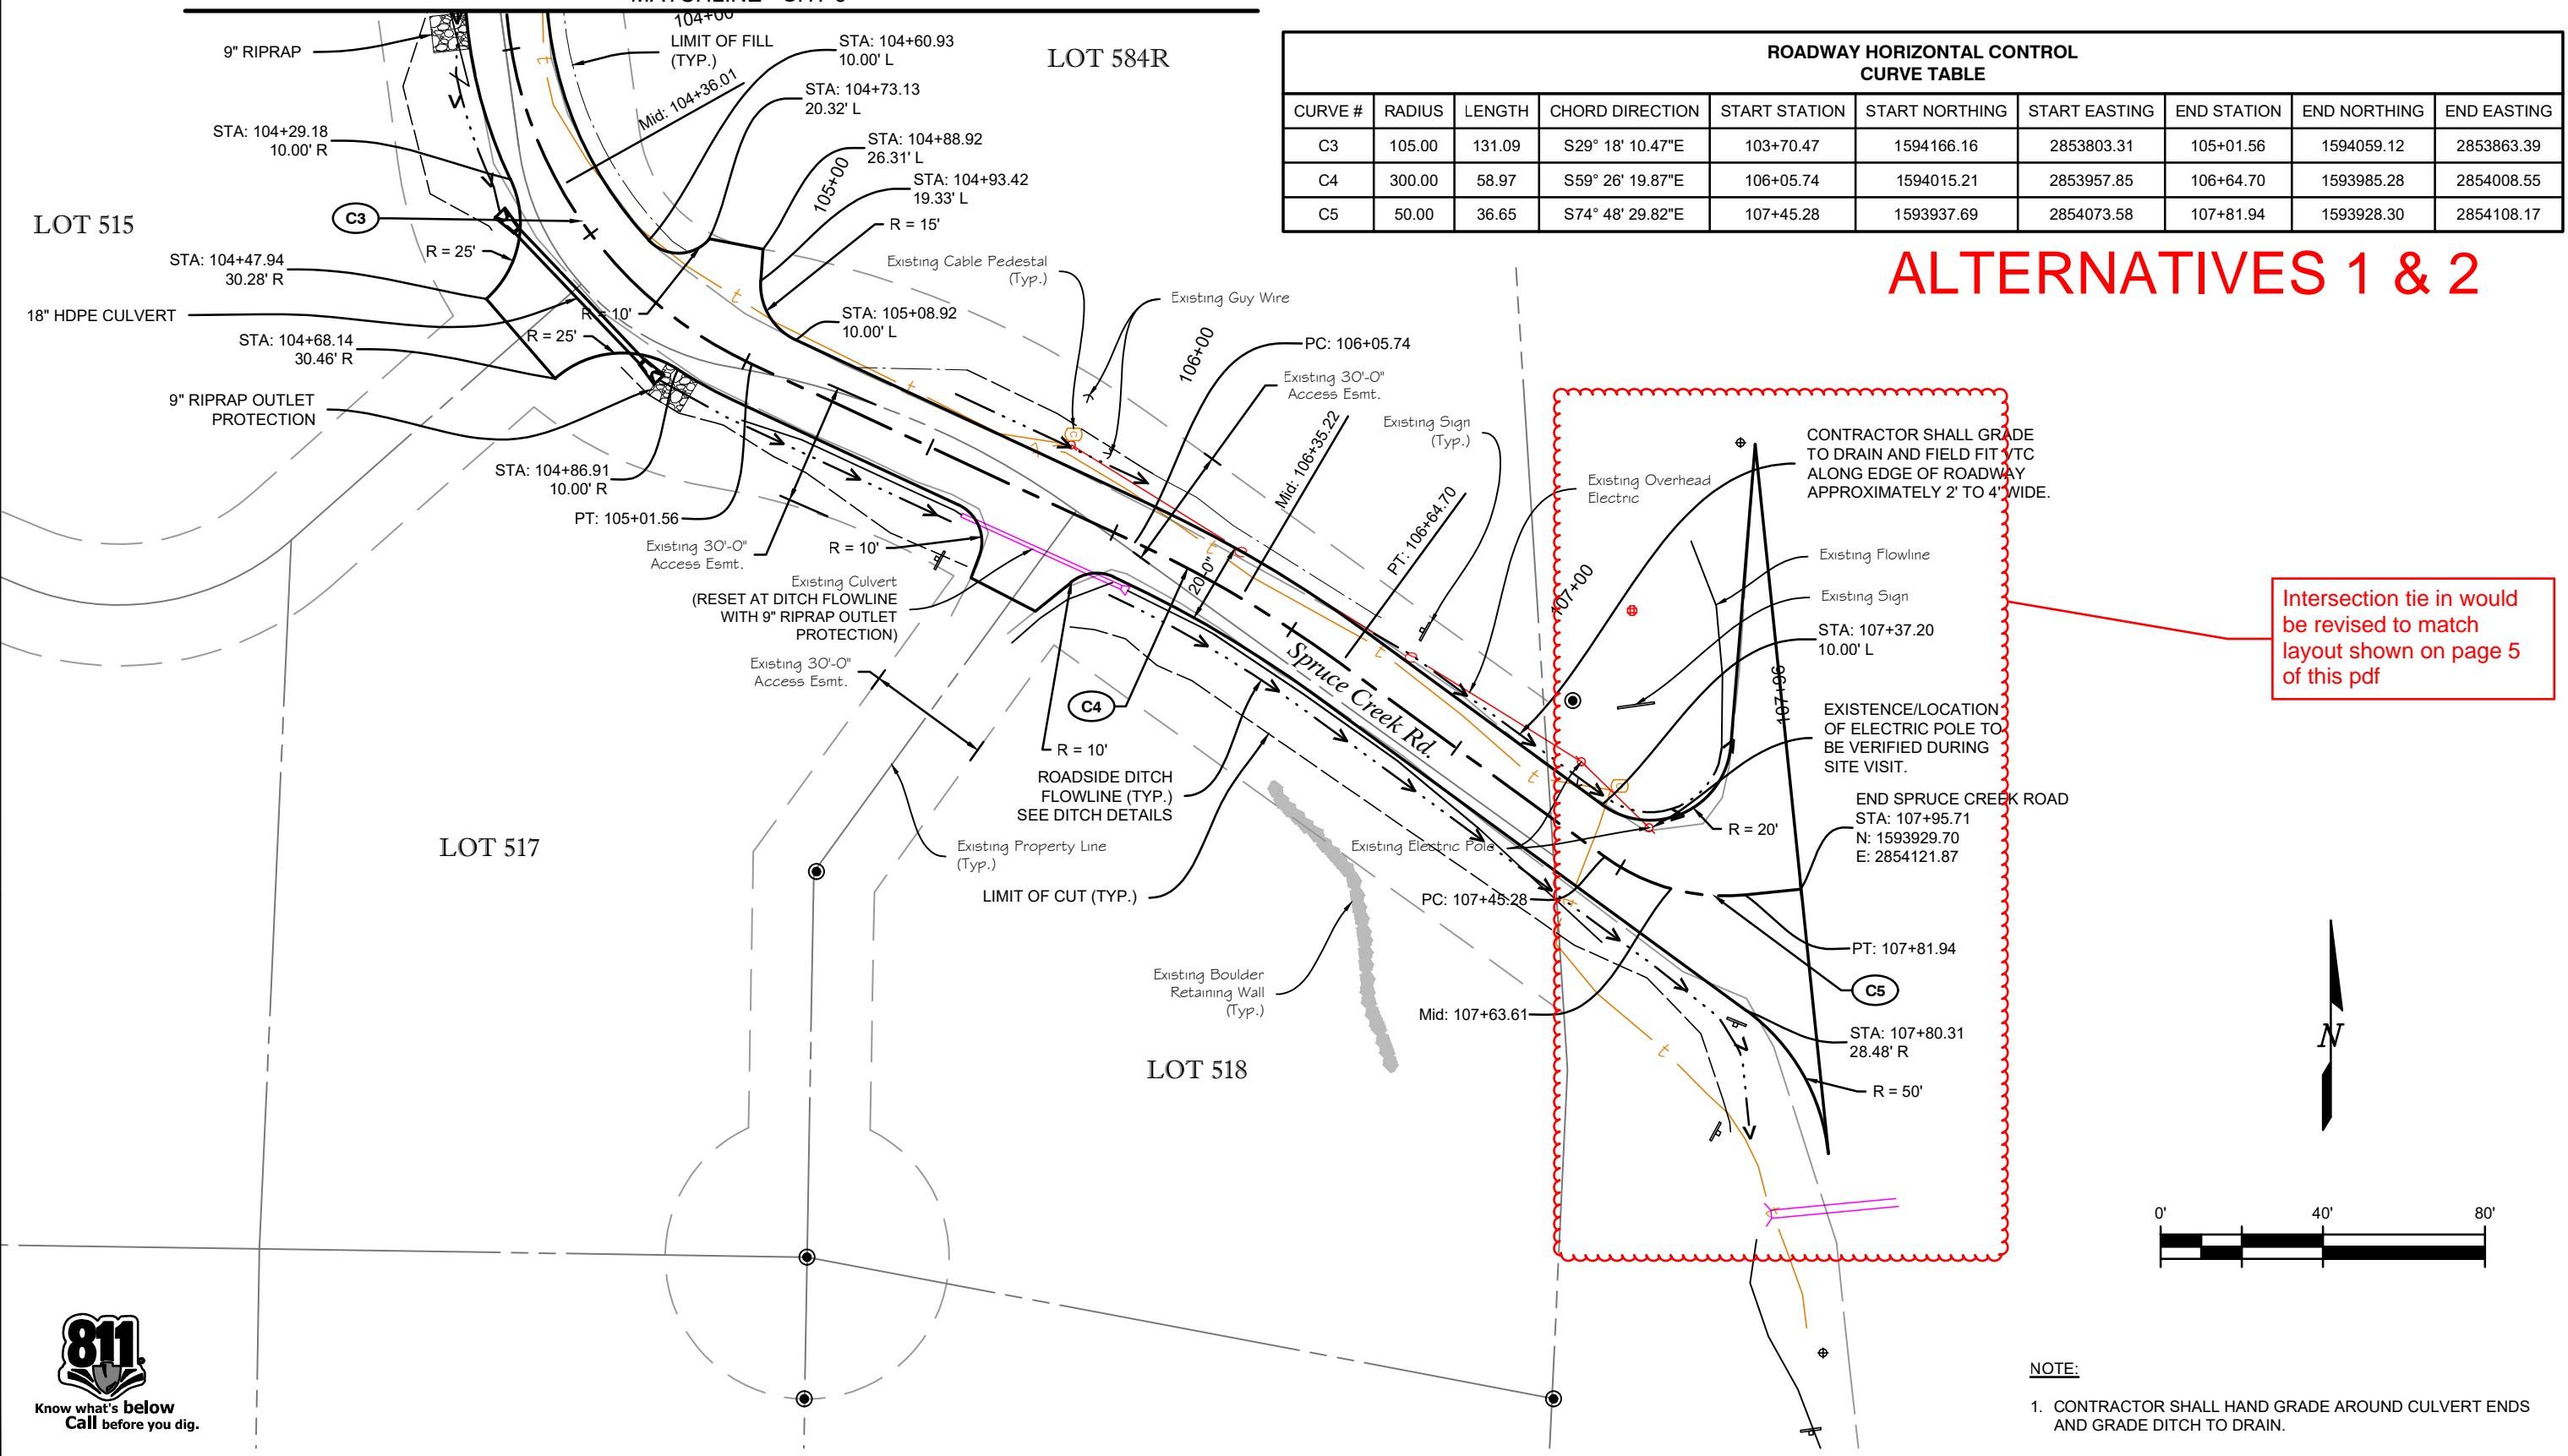


Intersection tie in would be revised to match layout shown on page 5 of this pdf

CONTRACTOR SHALL GRADE TO DRAIN AND FIELD FIT VTC ALONG EDGE OF ROADWAY APPROXIMATELY 2' TO 4' WIDE.

EXISTENCE/LOCATION OF ELECTRIC POLE TO BE VERIFIED DURING SITE VISIT.

END SPRUCE CREEK ROAD
 STA: 107+95.71
 N: 1593929.70
 E: 2854121.87

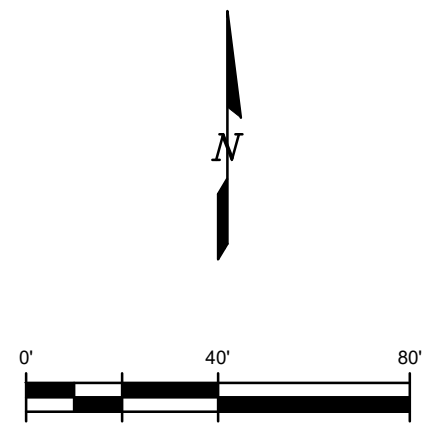


NOTE:
 1. CONTRACTOR SHALL HAND GRADE AROUND CULVERT ENDS AND GRADE DITCH TO DRAIN.

PLOTTED: 2/25/2022 10:42:28 AM NAME: P:11-008.20 BLUE RIVER - SPRUCE CREEK ROAD\CAD\DRAWINGS\11-008.20 ROAD PLANS.DWG




DESIGNED: LRN/WMG DRAWN: LRN/WMG CHECKED: NJL	PRELIMINARY PLANS PROJECT NO.	SHEET REVISIONS			 777 S. WADSWORTH BLVD. 4-100 LAKEWOOD, COLORADO 80226		TOWN OF BLUE RIVER	SPRUCE CREEK ROAD IMPROVEMENTS PROJECT		DATE 2/25/2022
		NO.	DATE	DESCRIPTION				BY	DRAWING NO. C-8	
								SHEET NO. 8 OF 10		

ALTERNATIVES 1 & 2

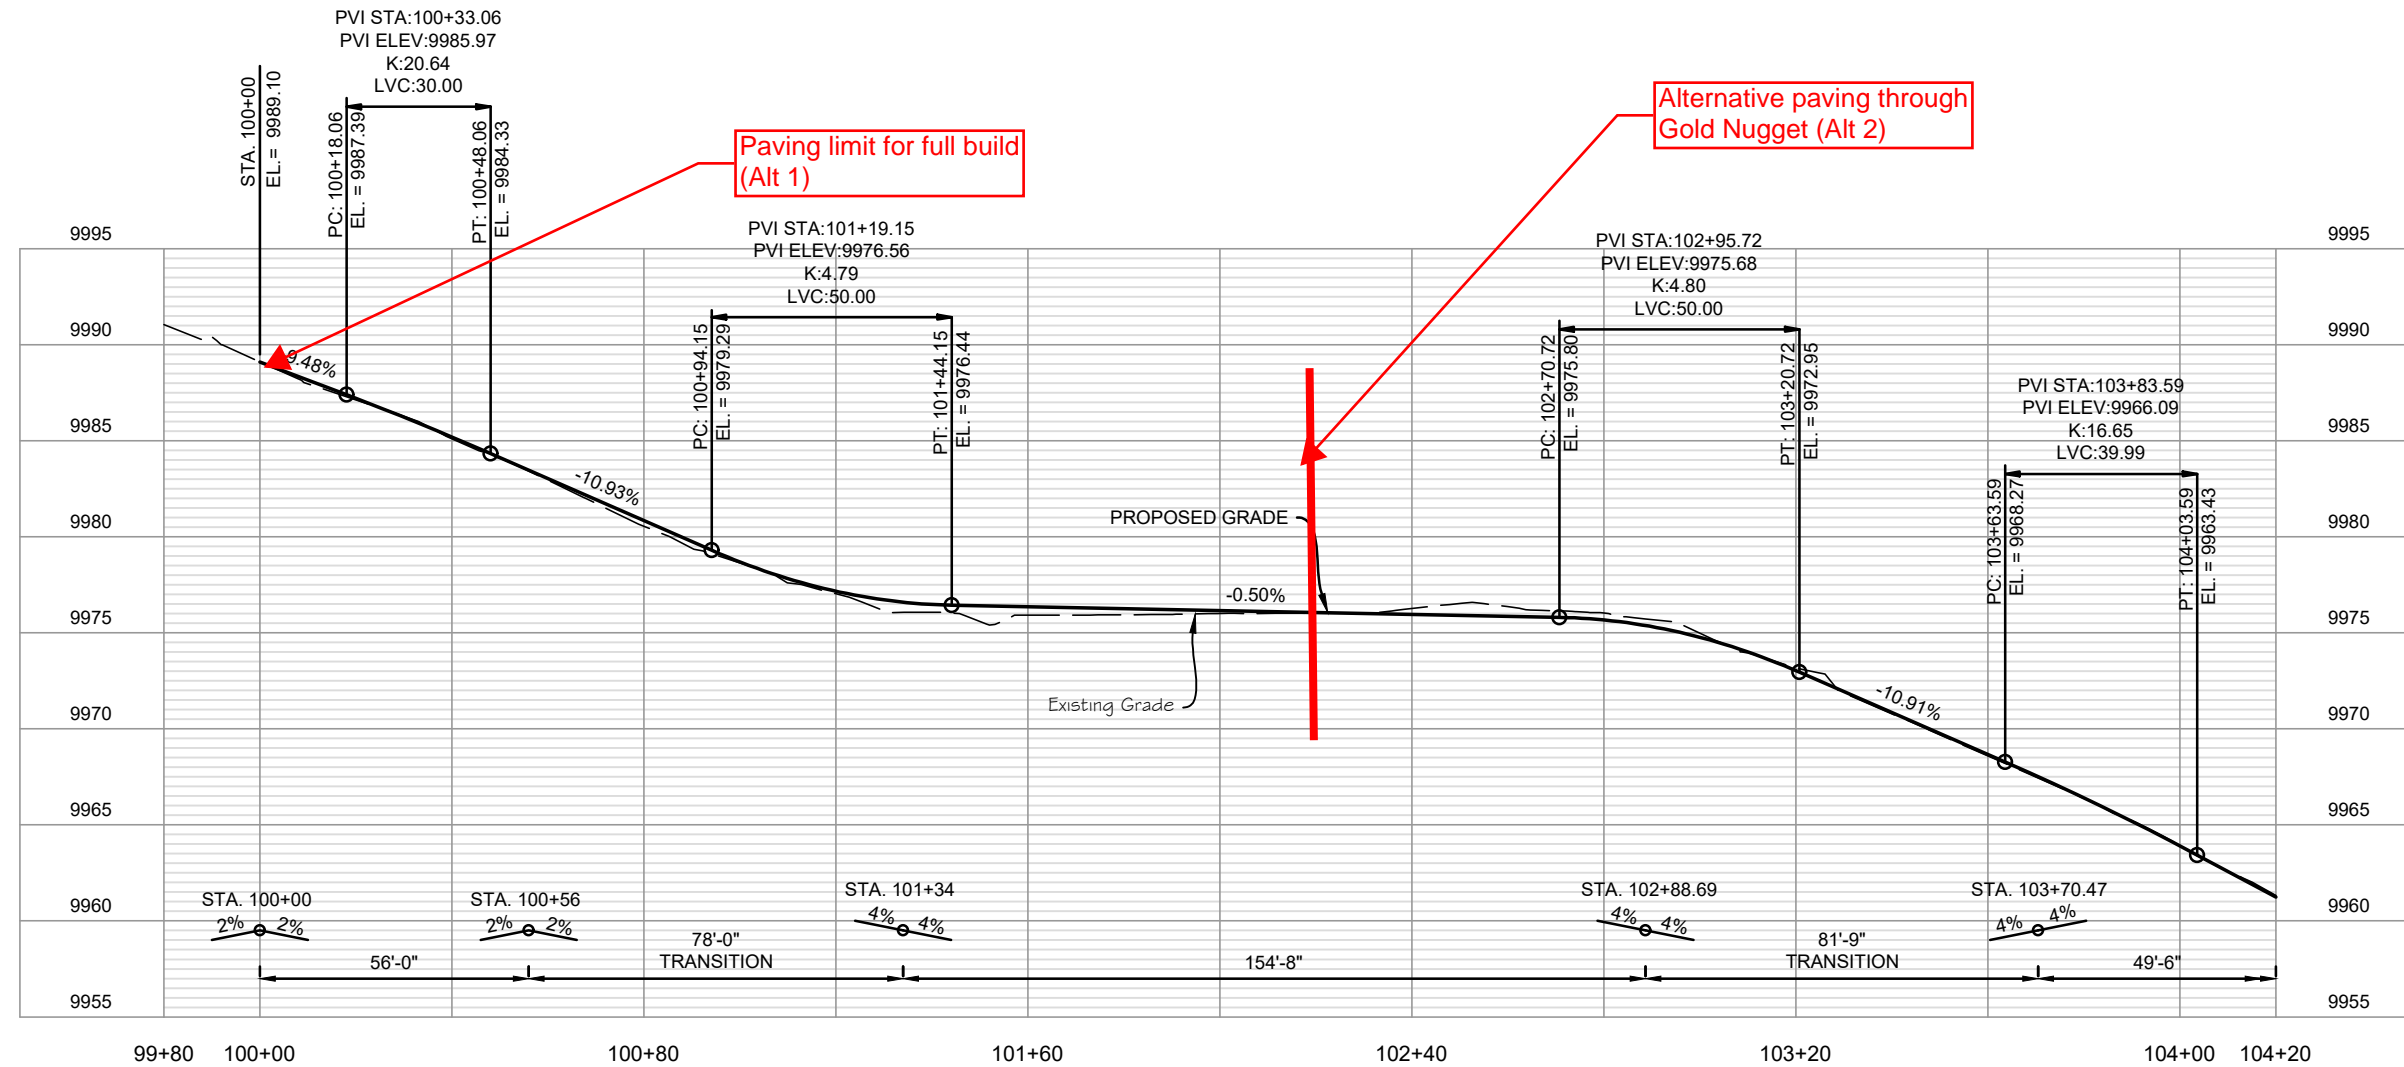

SPRUCE CREEK ROAD CENTERLINE ALIGNMENT

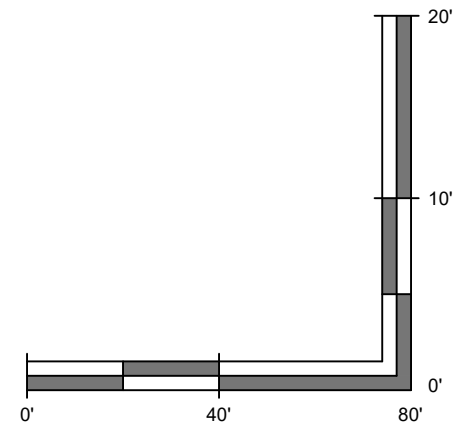

PLOTTED: 2/24/2022 11:20:49 AM NAME: P:11-008.20 BLUE RIVER - SPRUCE CREEK ROAD\CAD\DRAWINGS\11-008.20 ROADWAY PROFILES.DWG

PREPARED UNDER THE SUPERVISION OF	DESIGNED: LRN
	DRAWN: MJS
	CHECKED: NJL

PRELIMINARY PLANS

PROJECT NO.

SHEET REVISIONS			
NO.	DATE	DESCRIPTION	BY





TOWN OF BLUE RIVER

SPRUCE CREEK ROAD IMPROVEMENTS PROJECT

ROADWAY PROFILE

DATE	2/24/2022
DRAWING NO.	C-9
SHEET NO.	9 OF 10

ALTERNATIVES 1 & 2

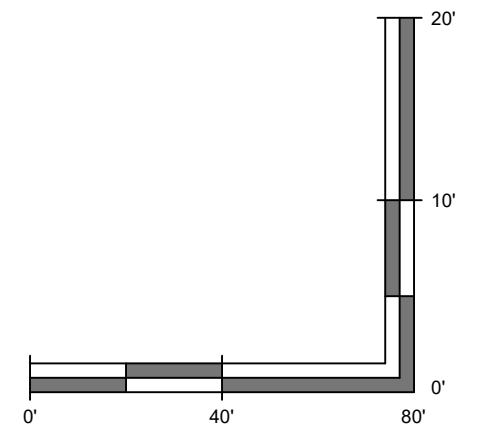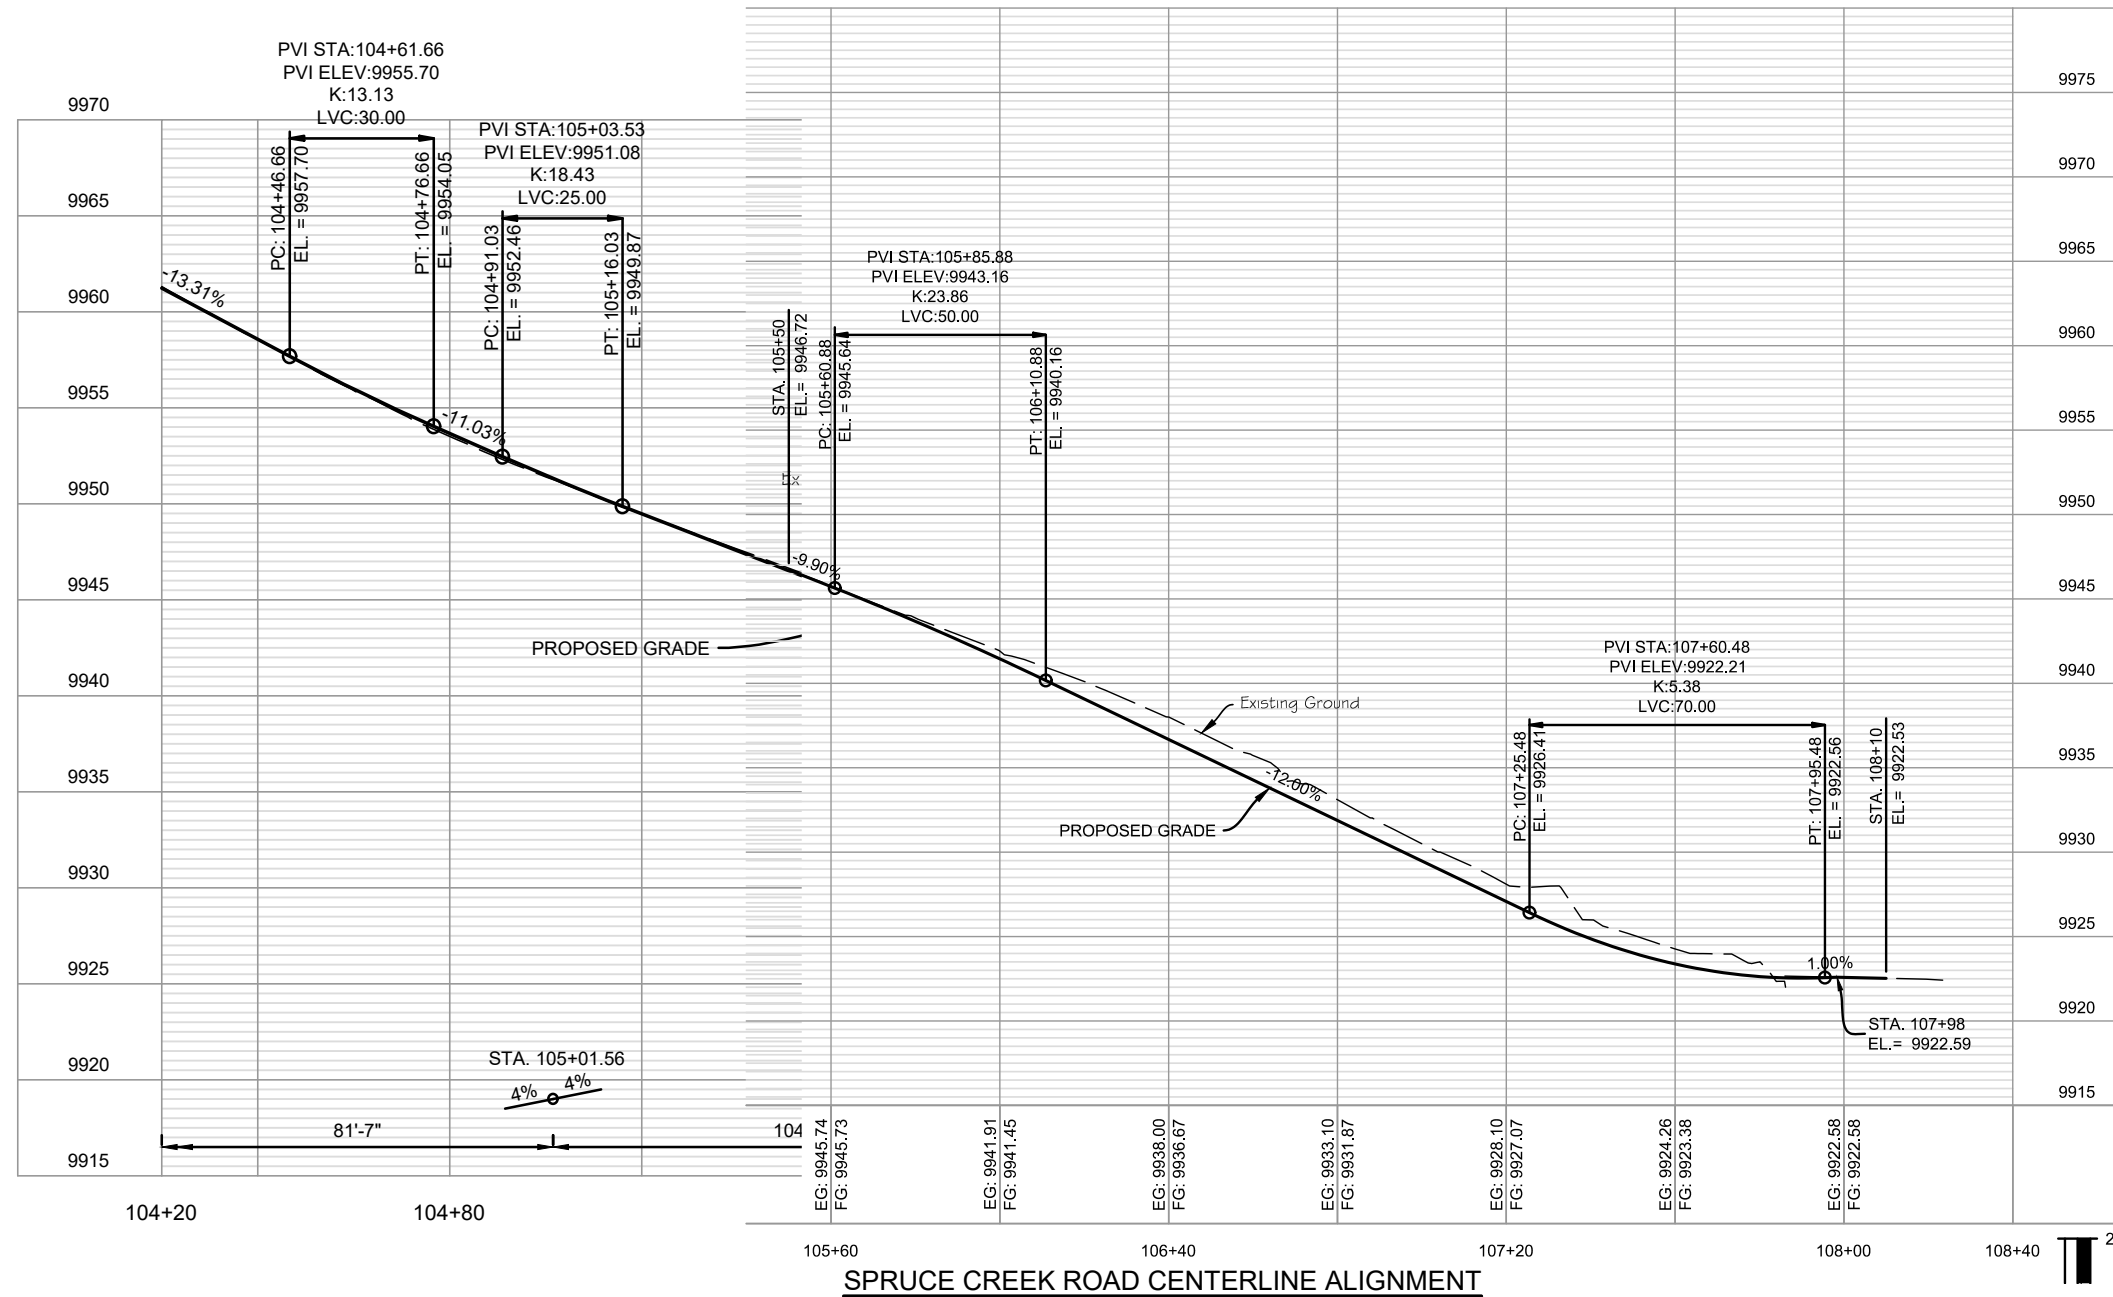

PLOTTED: 2/24/2022 11:21:26 AM NAME: P:11-008.20 BLUE RIVER - SPRUCE CREEK ROAD/CAD/DRAWINGS/11-008.20 ROADWAY PROFILES.DWG

DESIGNED:	LRN
DRAWN:	MJS
CHECKED:	NJL

PRELIMINARY PLANS

PROJECT NO.

SHEET REVISIONS			
NO.	DATE	DESCRIPTION	BY





TOWN OF BLUE RIVER

SPRUCE CREEK ROAD IMPROVEMENTS PROJECT

ROADWAY PROFILE

DATE	2/24/2022
DRAWING NO.	C-10
SHEET NO.	10 OF 10

ALTERNATIVES 3 & 4

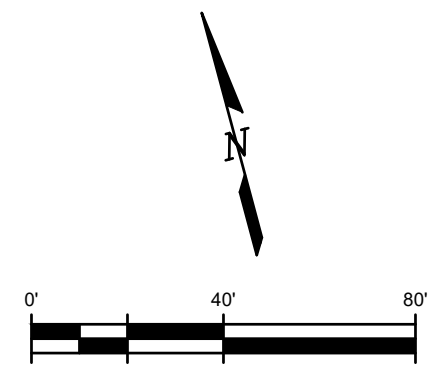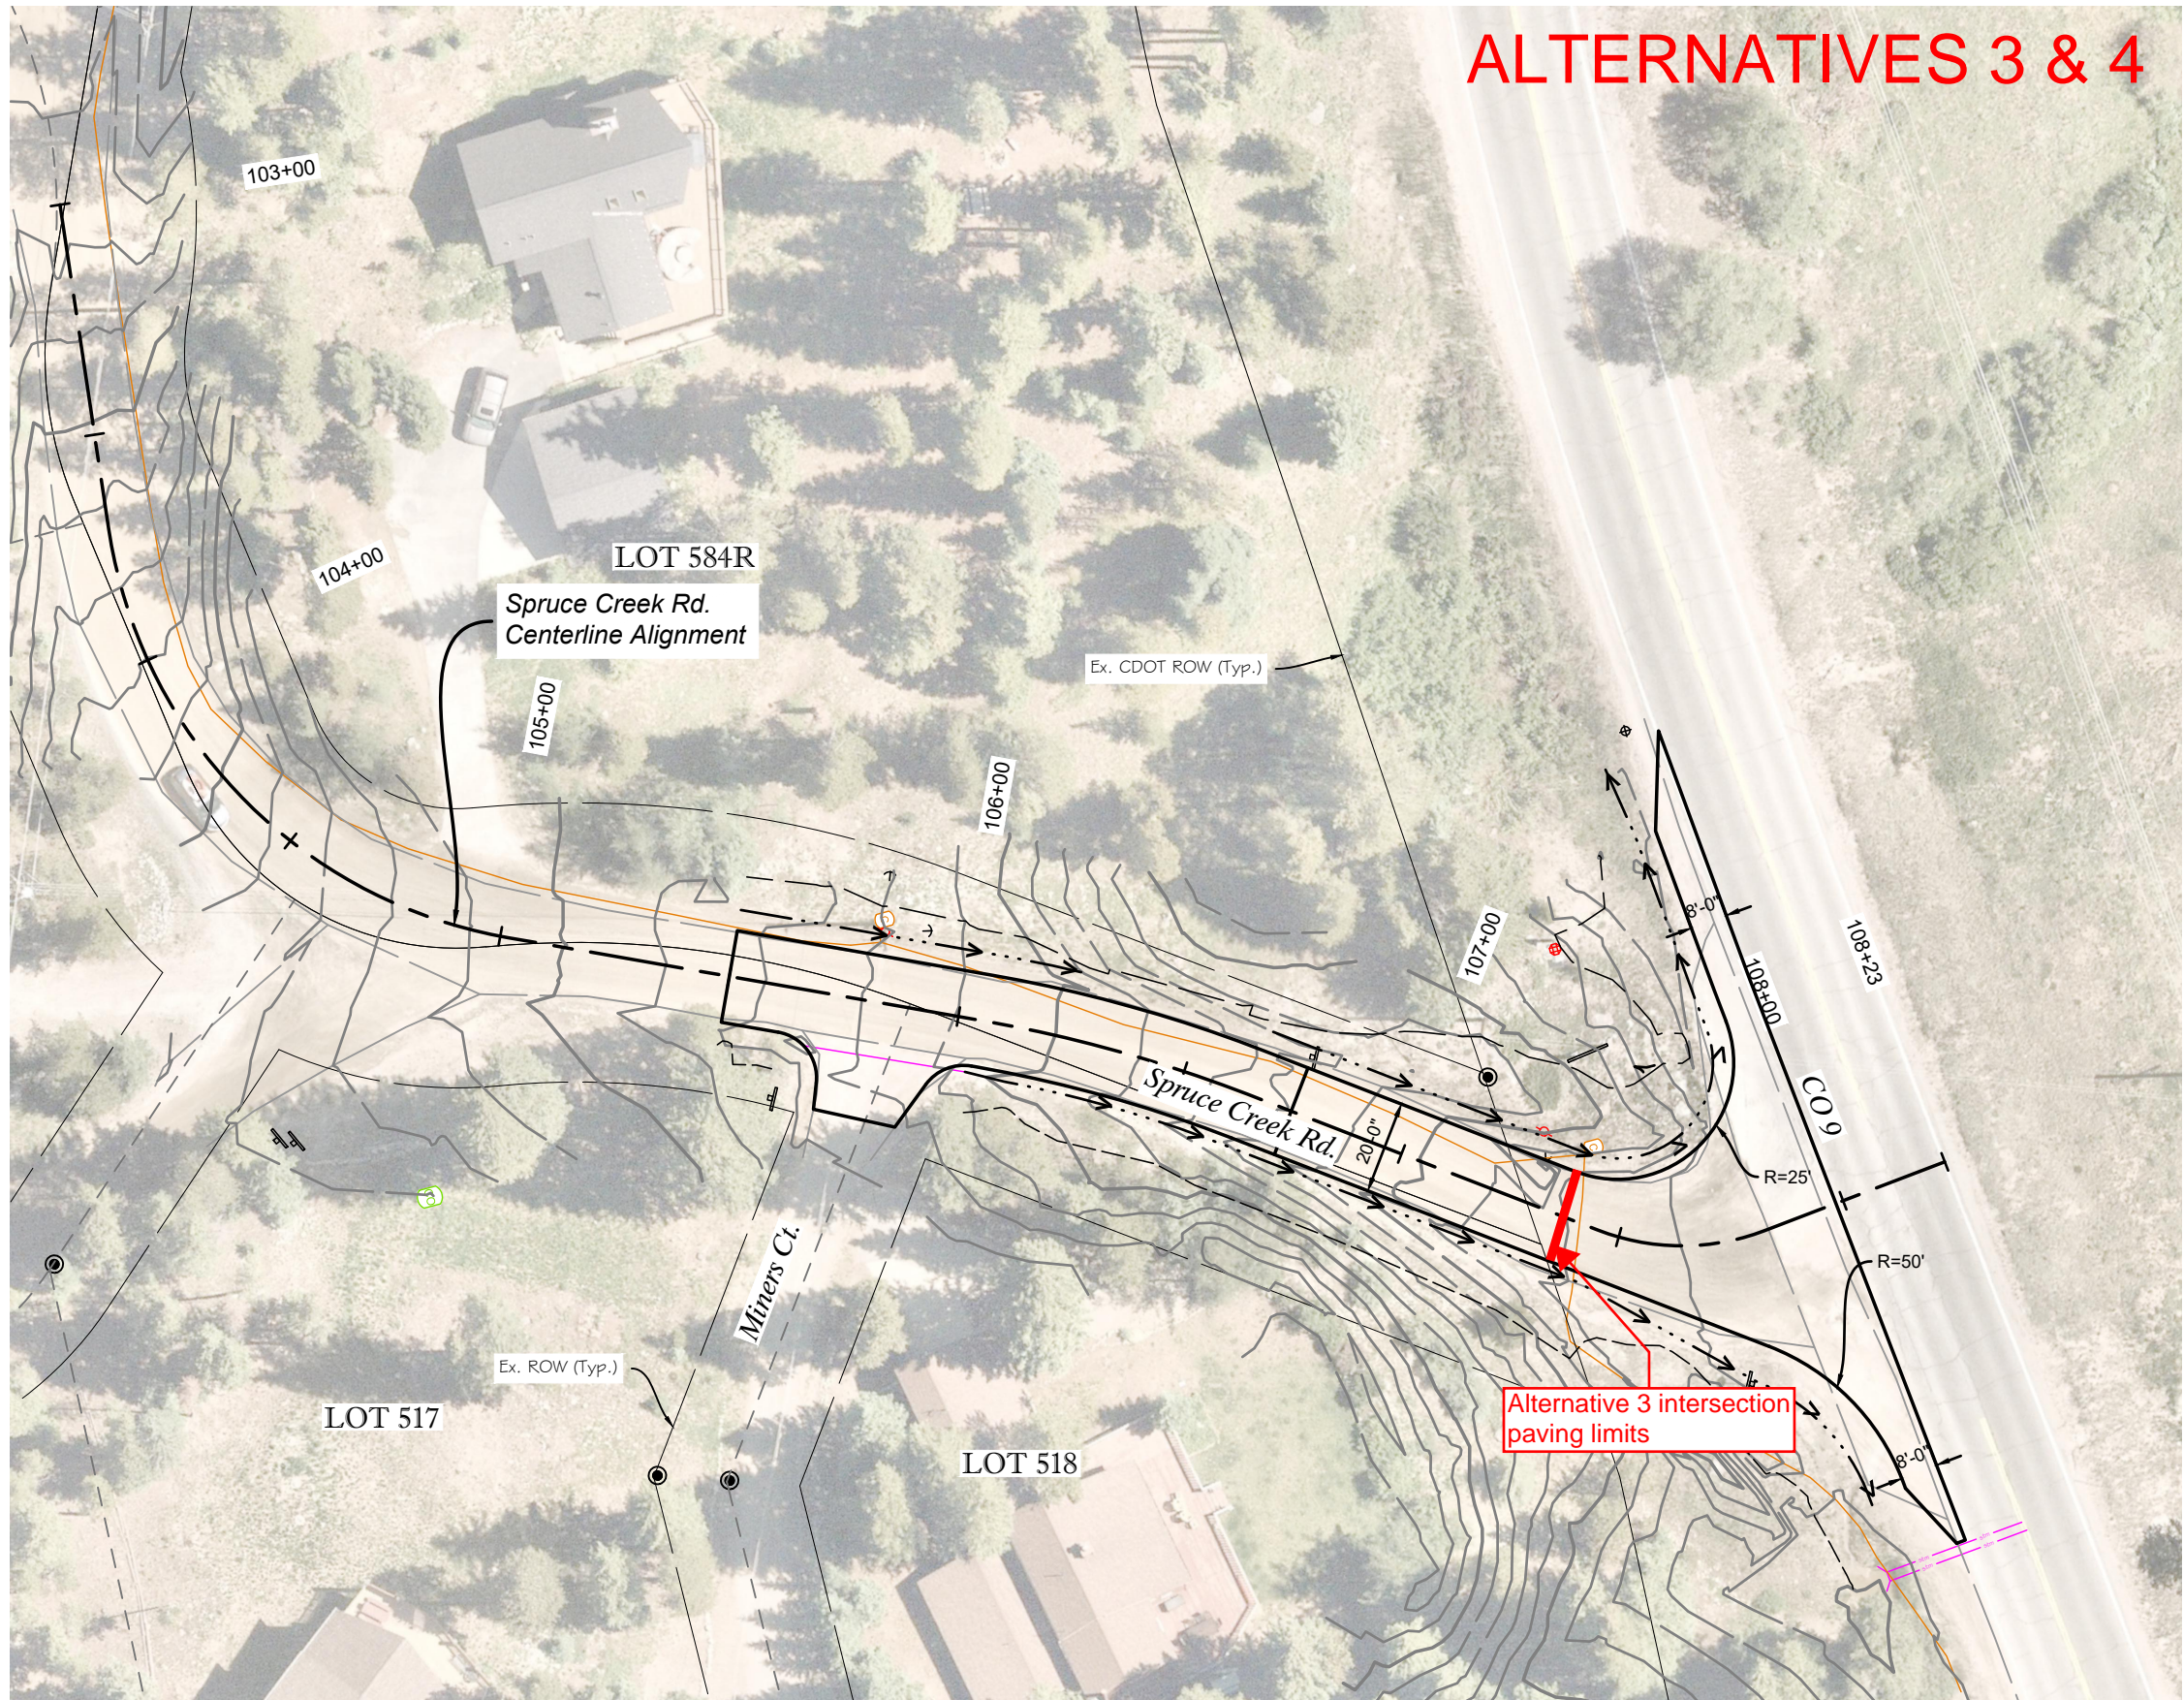

PLOTTED: 1/31/2024 11:24:46 AM
 NAME: P:\11-008.20 BLUE RIVER - SPRUCE CREEK ROAD\CAD\EXHIBITS\X11-008.20_ACCESS PERMIT.DWG

PREPARED UNDER THE SUPERVISION OF
 DESIGNED: LRN/WMG
 DRAWN: LRN/WMG
 CHECKED: NJL

SPRUCE CREEK RD EXHIBIT
 PROJECT NO.


SHEET REVISIONS			
NO.	DATE	DESCRIPTION	BY


MULLER ENGINEERING COMPANY
 777 S. WADSWORTH BLVD. 4-100 LAKEWOOD, COLORADO 80226



TOWN OF BLUE RIVER

SPRUCE CREEK ROAD IMPROVEMENTS PROJECT	DATE 1/31/2024
ACCESS PERMIT EXHIBIT	DRAWING NO.
	SHEET NO. 1 OF 1

PLOTTED: 1/4/2024 4:38:47 PM
NAME: P:11-008.20 BLUE RIVER - SPRUCE CREEK ROAD/CAD/DRAWINGS/11-008.20_ROADWAY_PROFILES.DWG

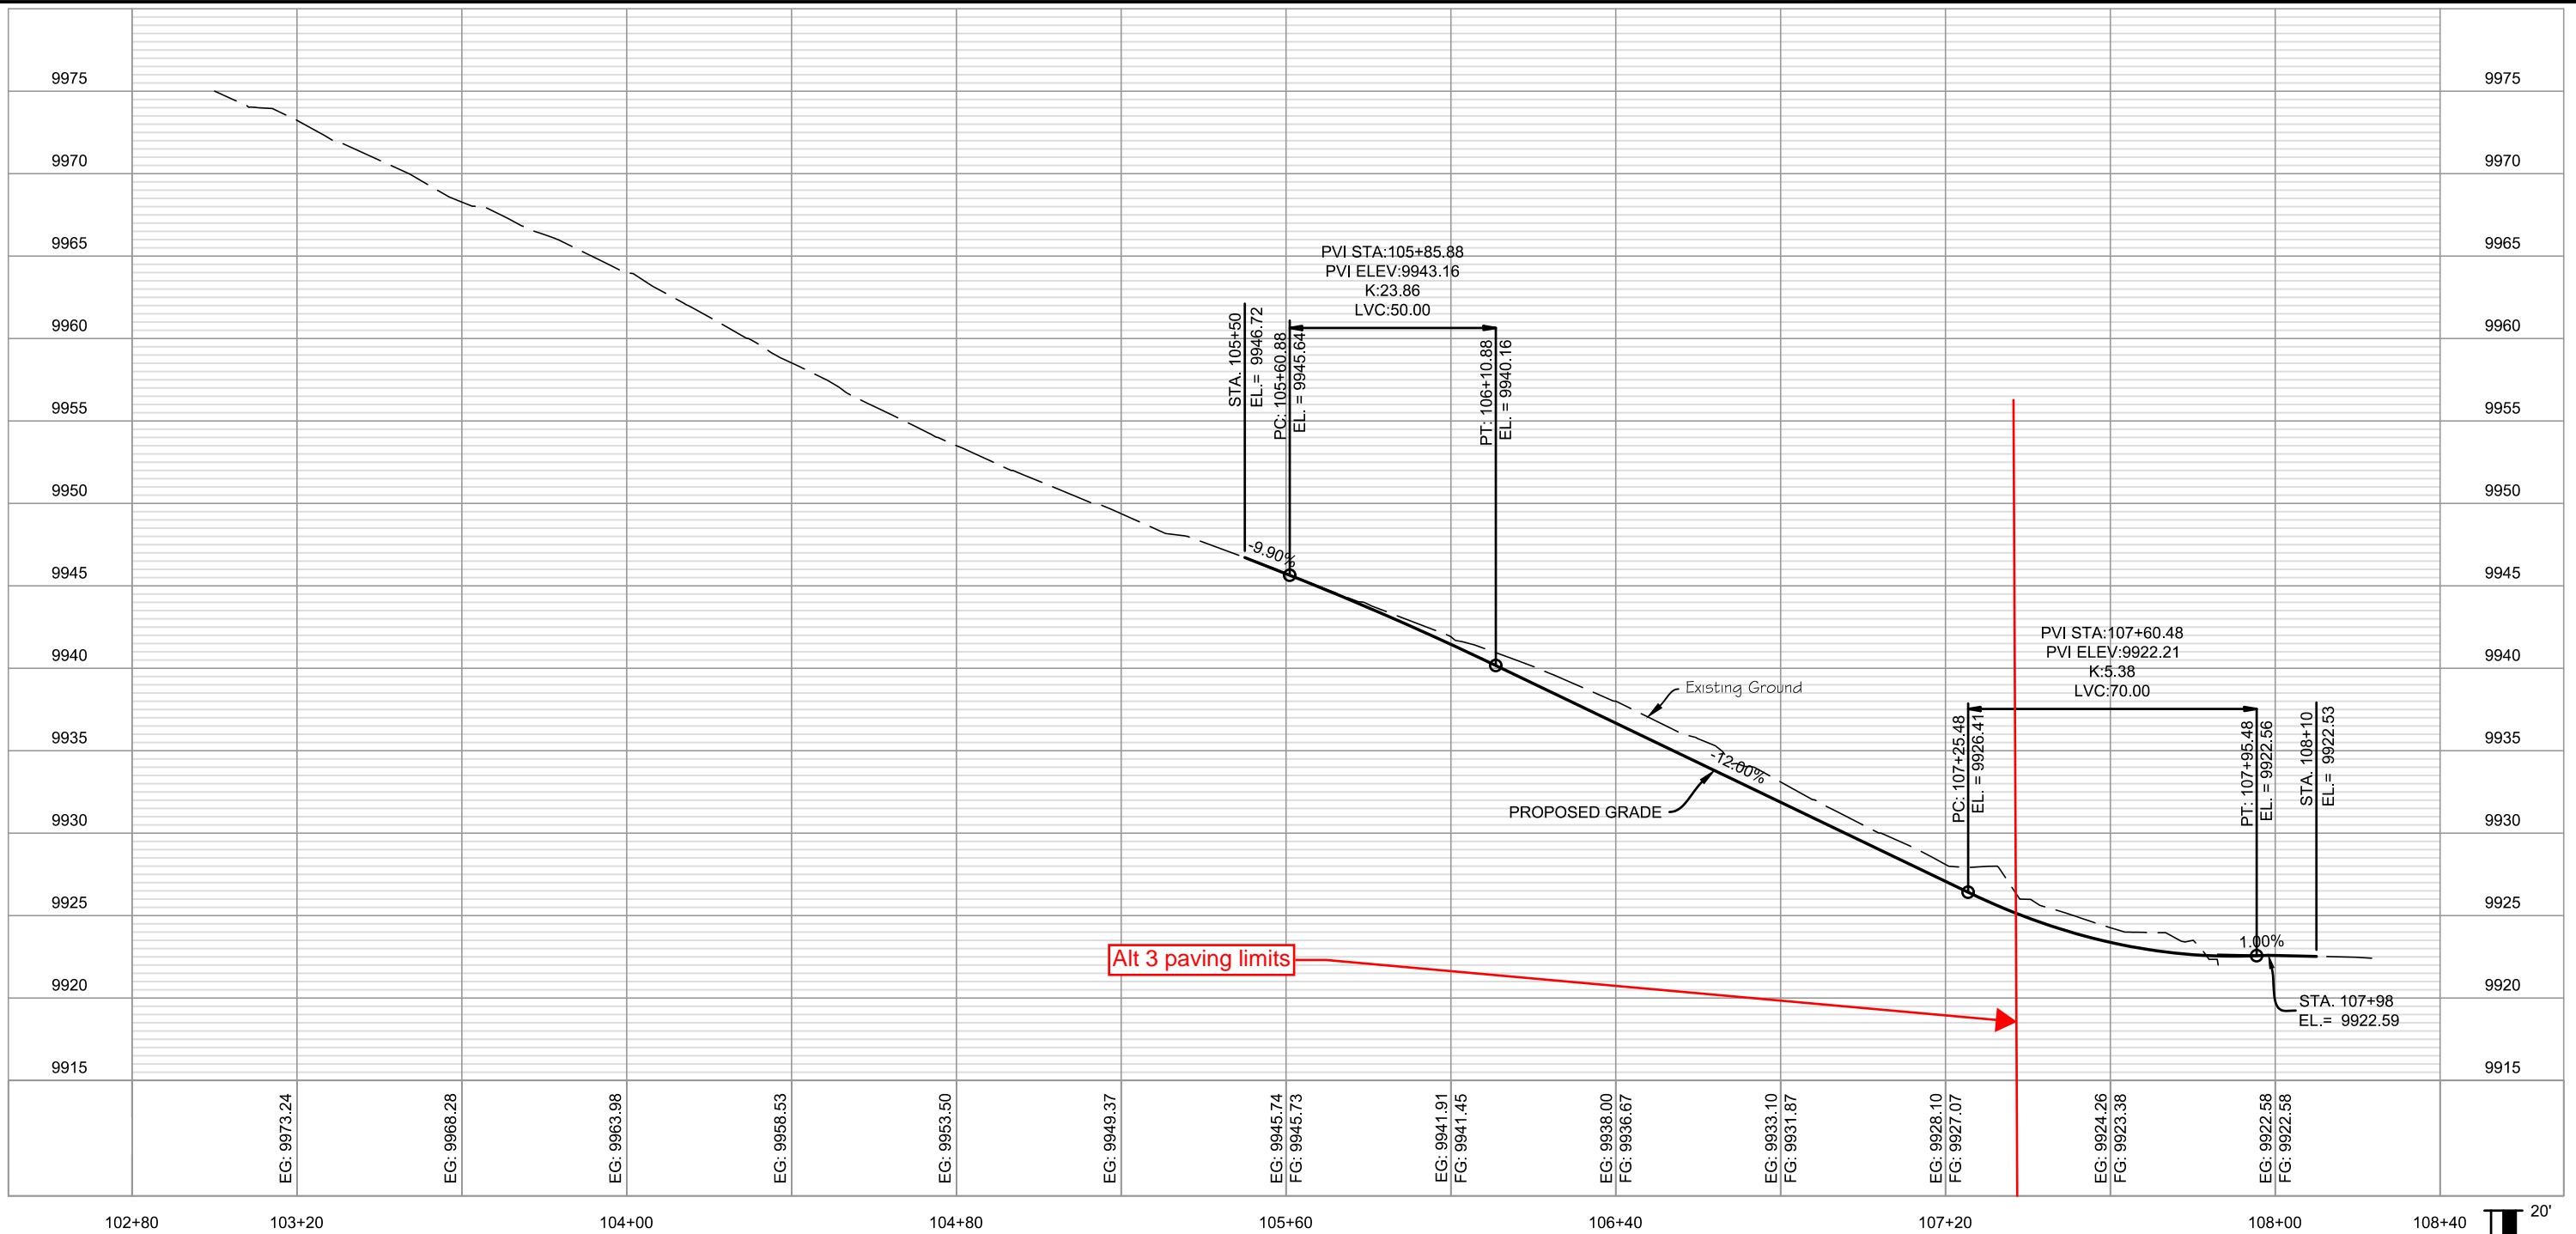

SPRUCE CREEK ROAD CENTERLINE ALIGNMENT
ALTERNATIVES 3 & 4

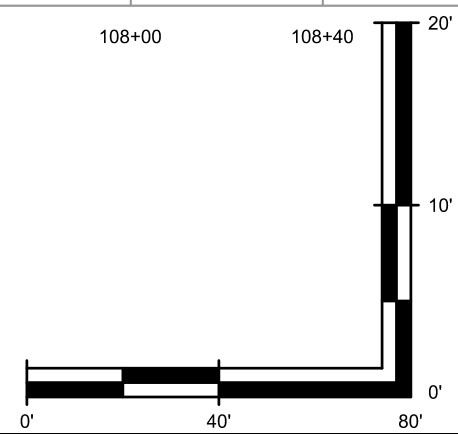

PREPARED UNDER THE SUPERVISION OF
DESIGNED: ###
DRAWN: ###
CHECKED: NJL

PRELIMINARY PLANS

PROJECT NO.

SHEET REVISIONS			
NO.	DATE	DESCRIPTION	BY



TOWN OF BLUE RIVER

SPRUCE CREEK ROAD IMPROVEMENTS PROJECT

ROADWAY PROFILE

DATE: 1/4/2024
DRAWING NO.: C-8
SHEET NO.: 8 OF 8