




THE CONCEPTS AND DESIGNS CONTAINED WITHIN THESE DRAWINGS ARE THE PROPERTY OF THE ARCHITECT AND SHALL NOT BE USED FOR ANY PURPOSE OTHER THAN THAT SPECIFICALLY DETAILED HEREIN. UNAUTHORIZED USE OR REPRODUCTION IS PROHIBITED.

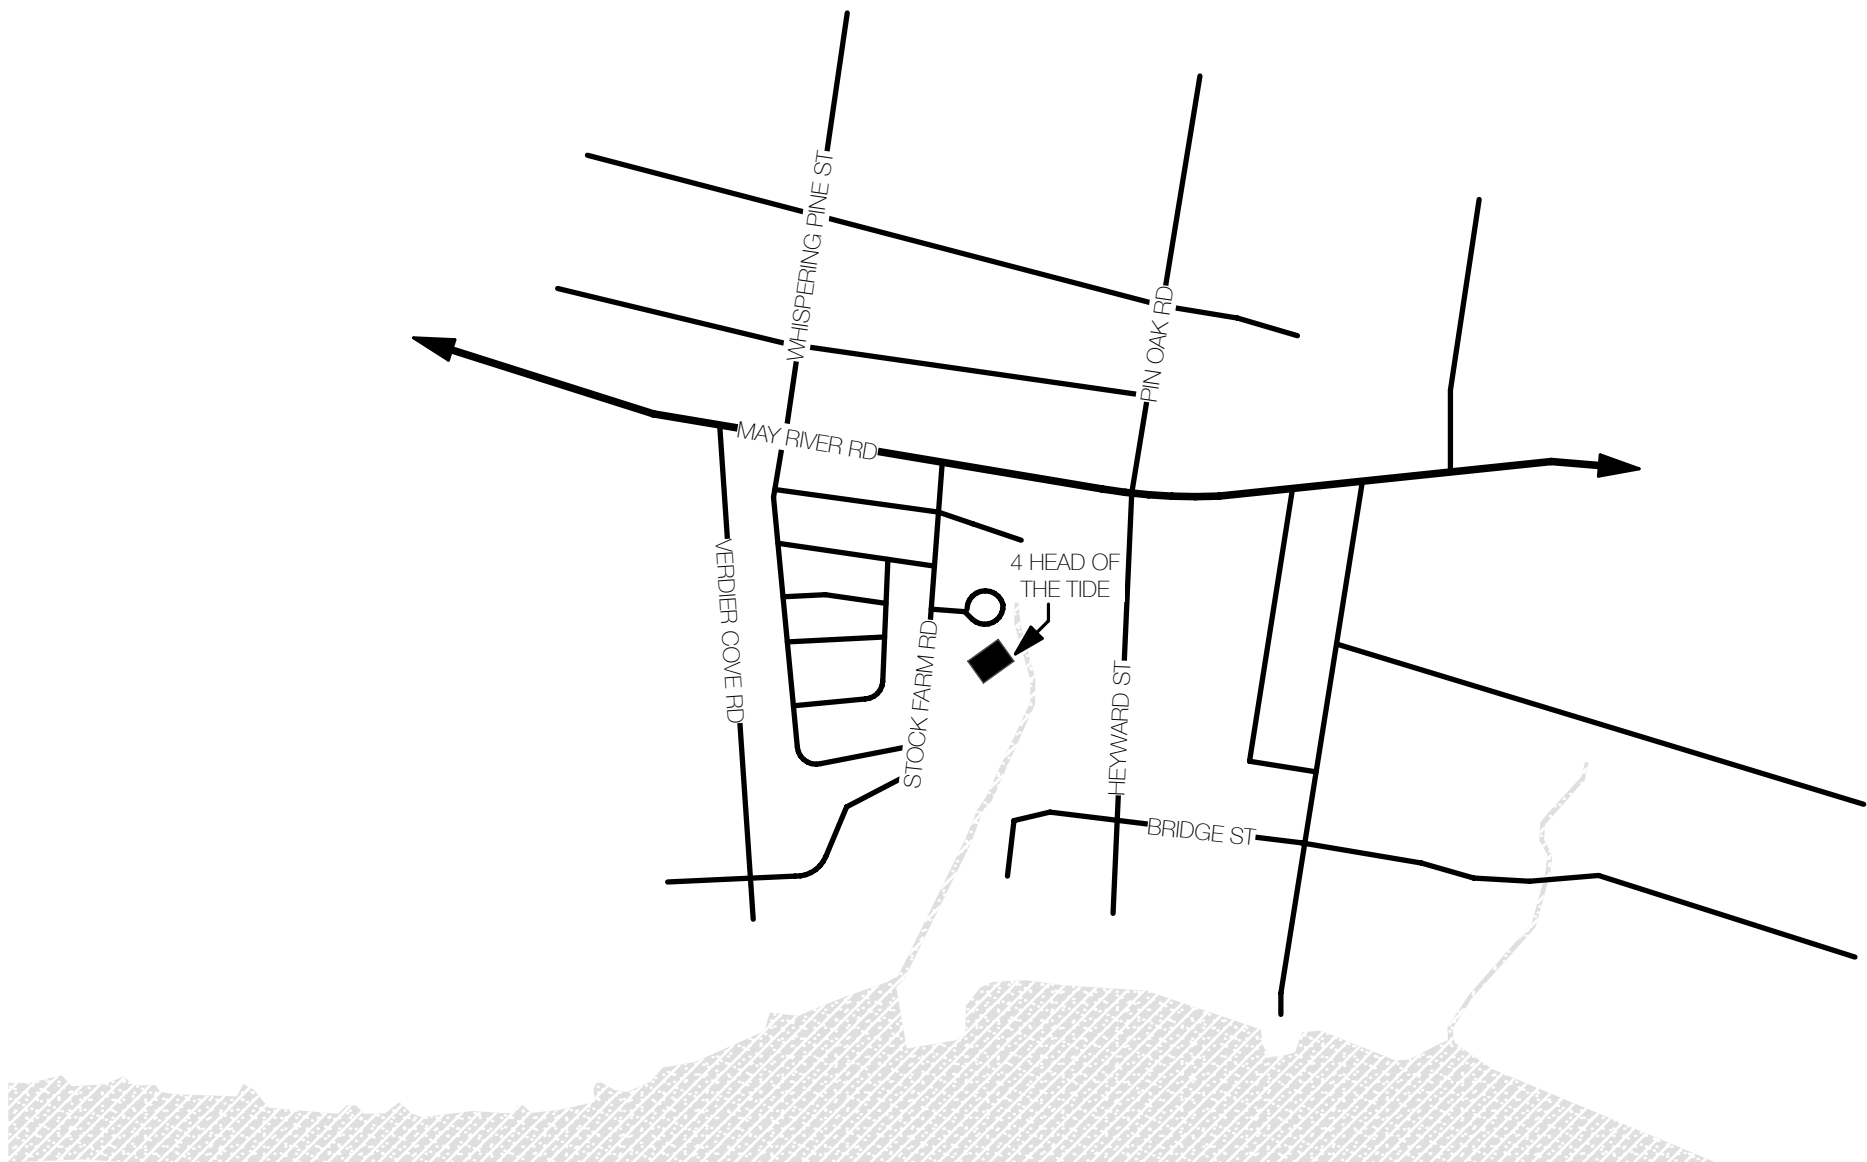

3 Location Map

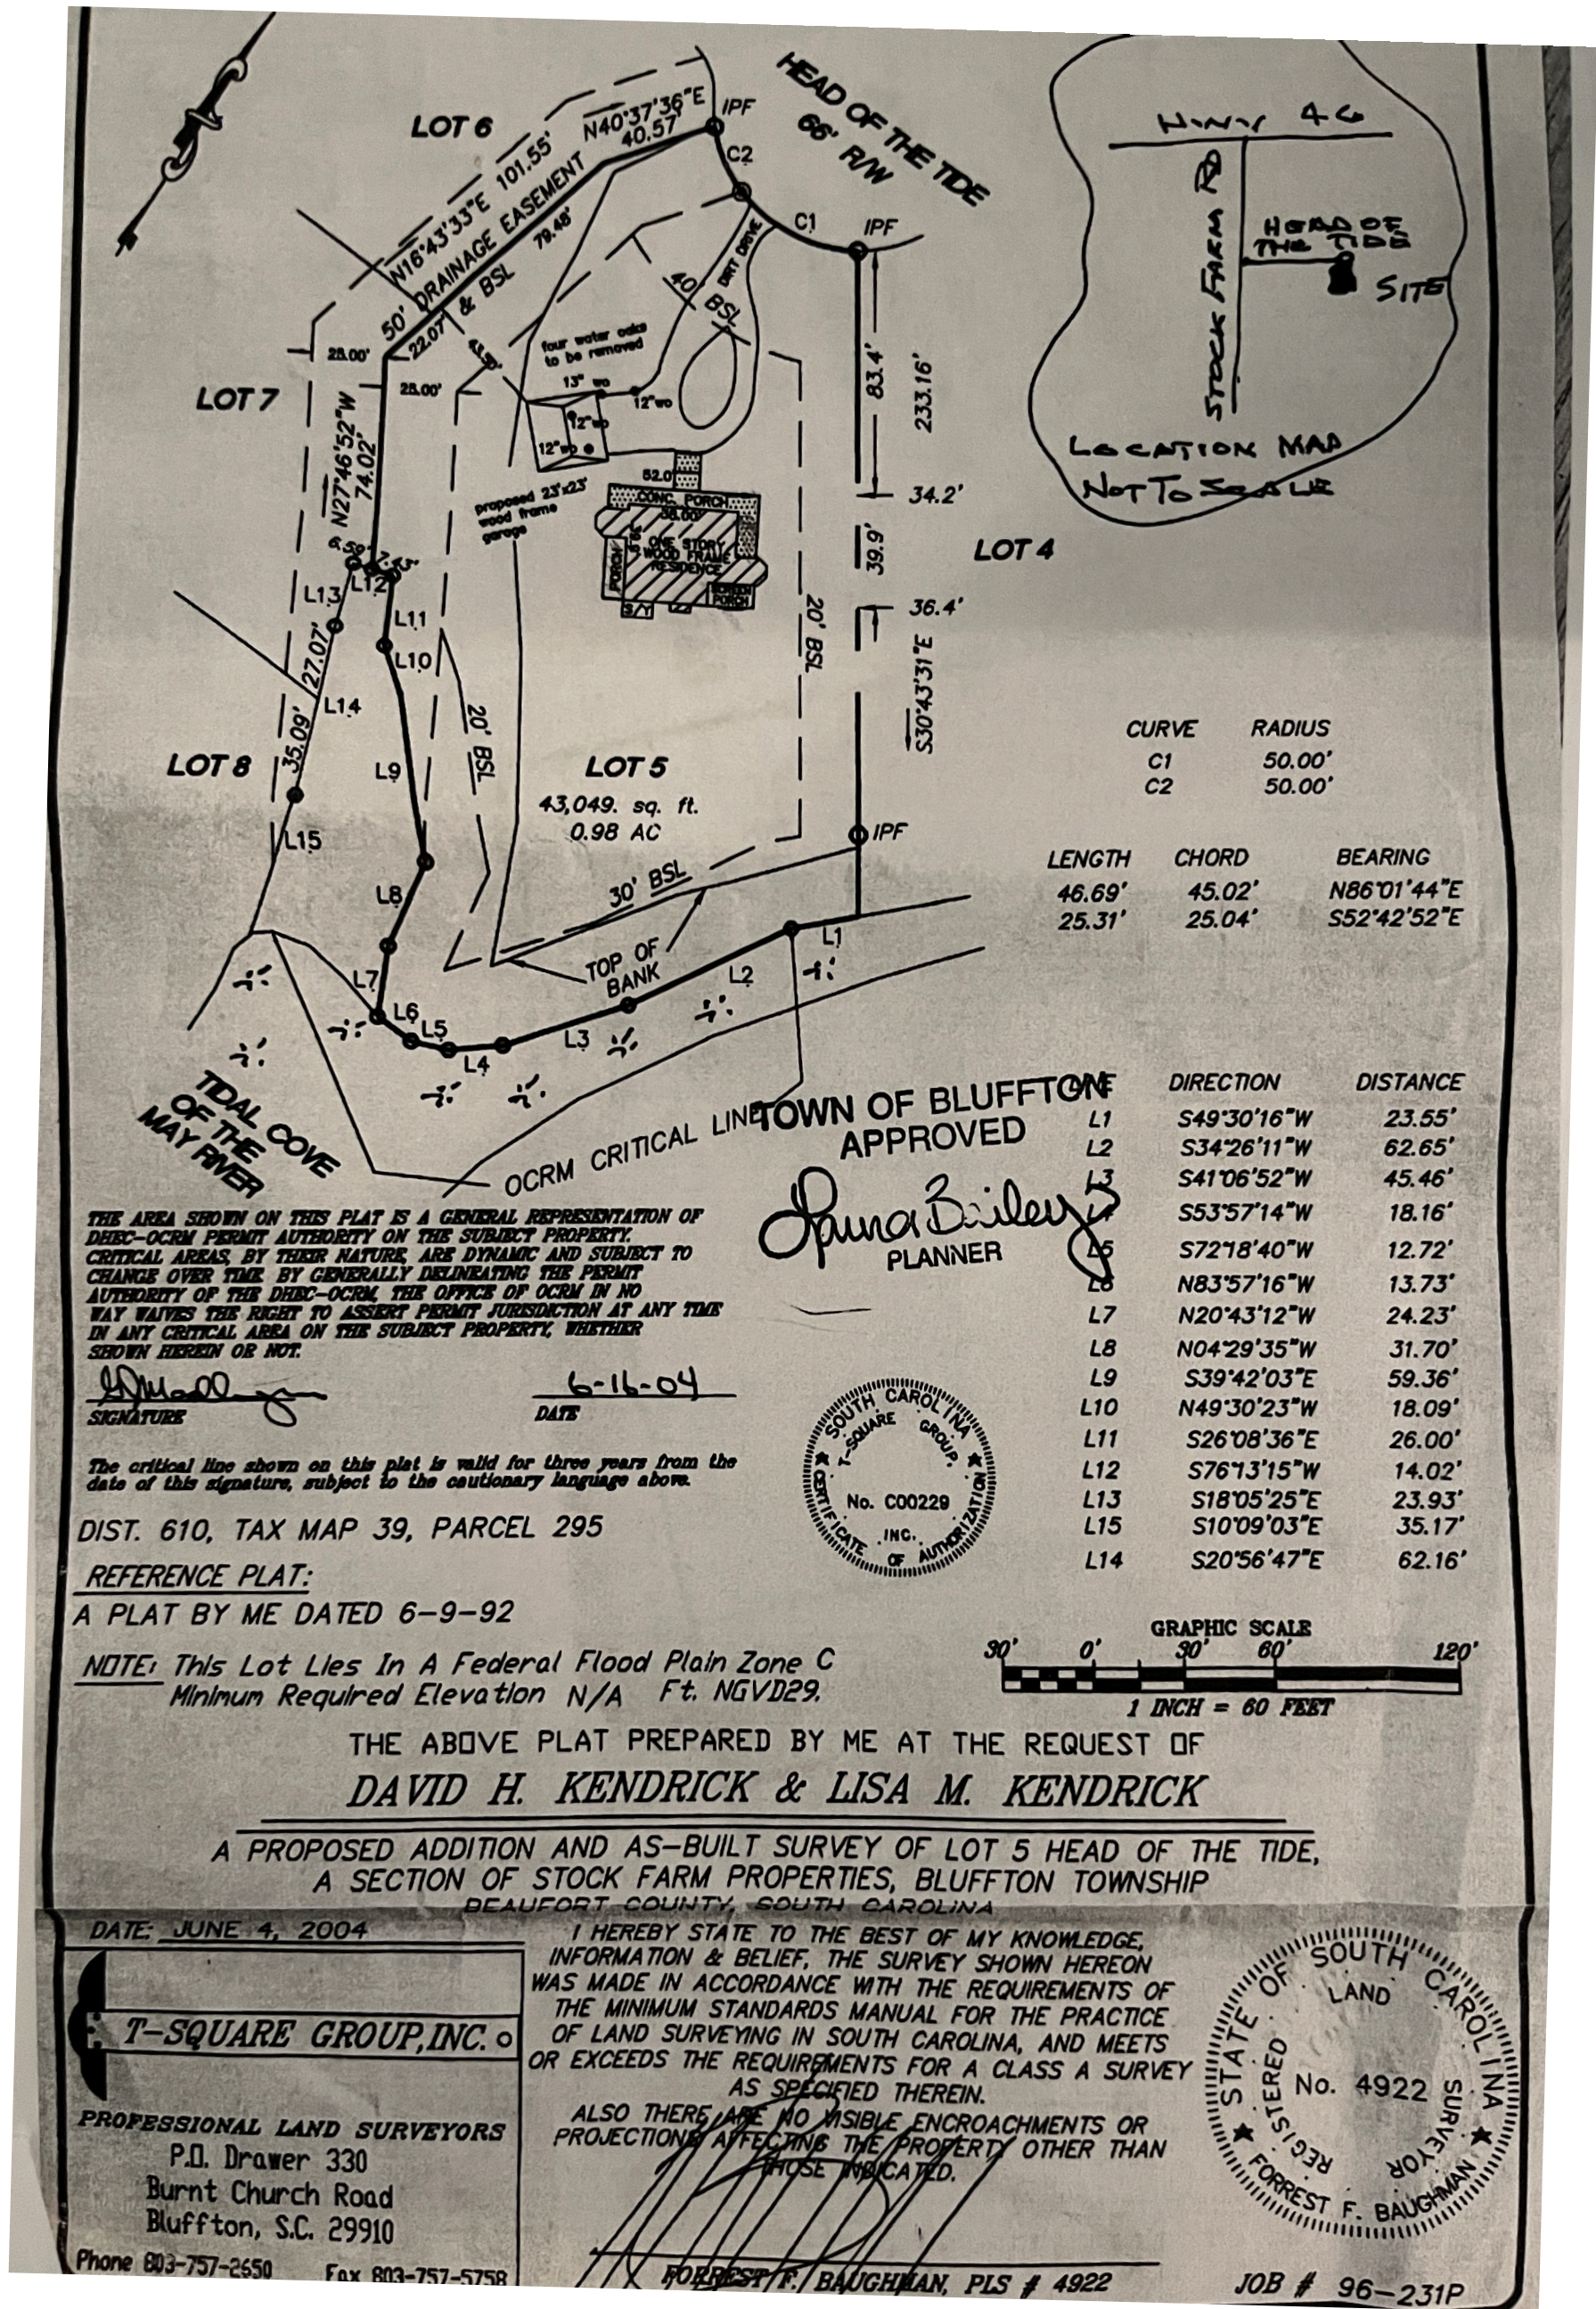

2 Survey

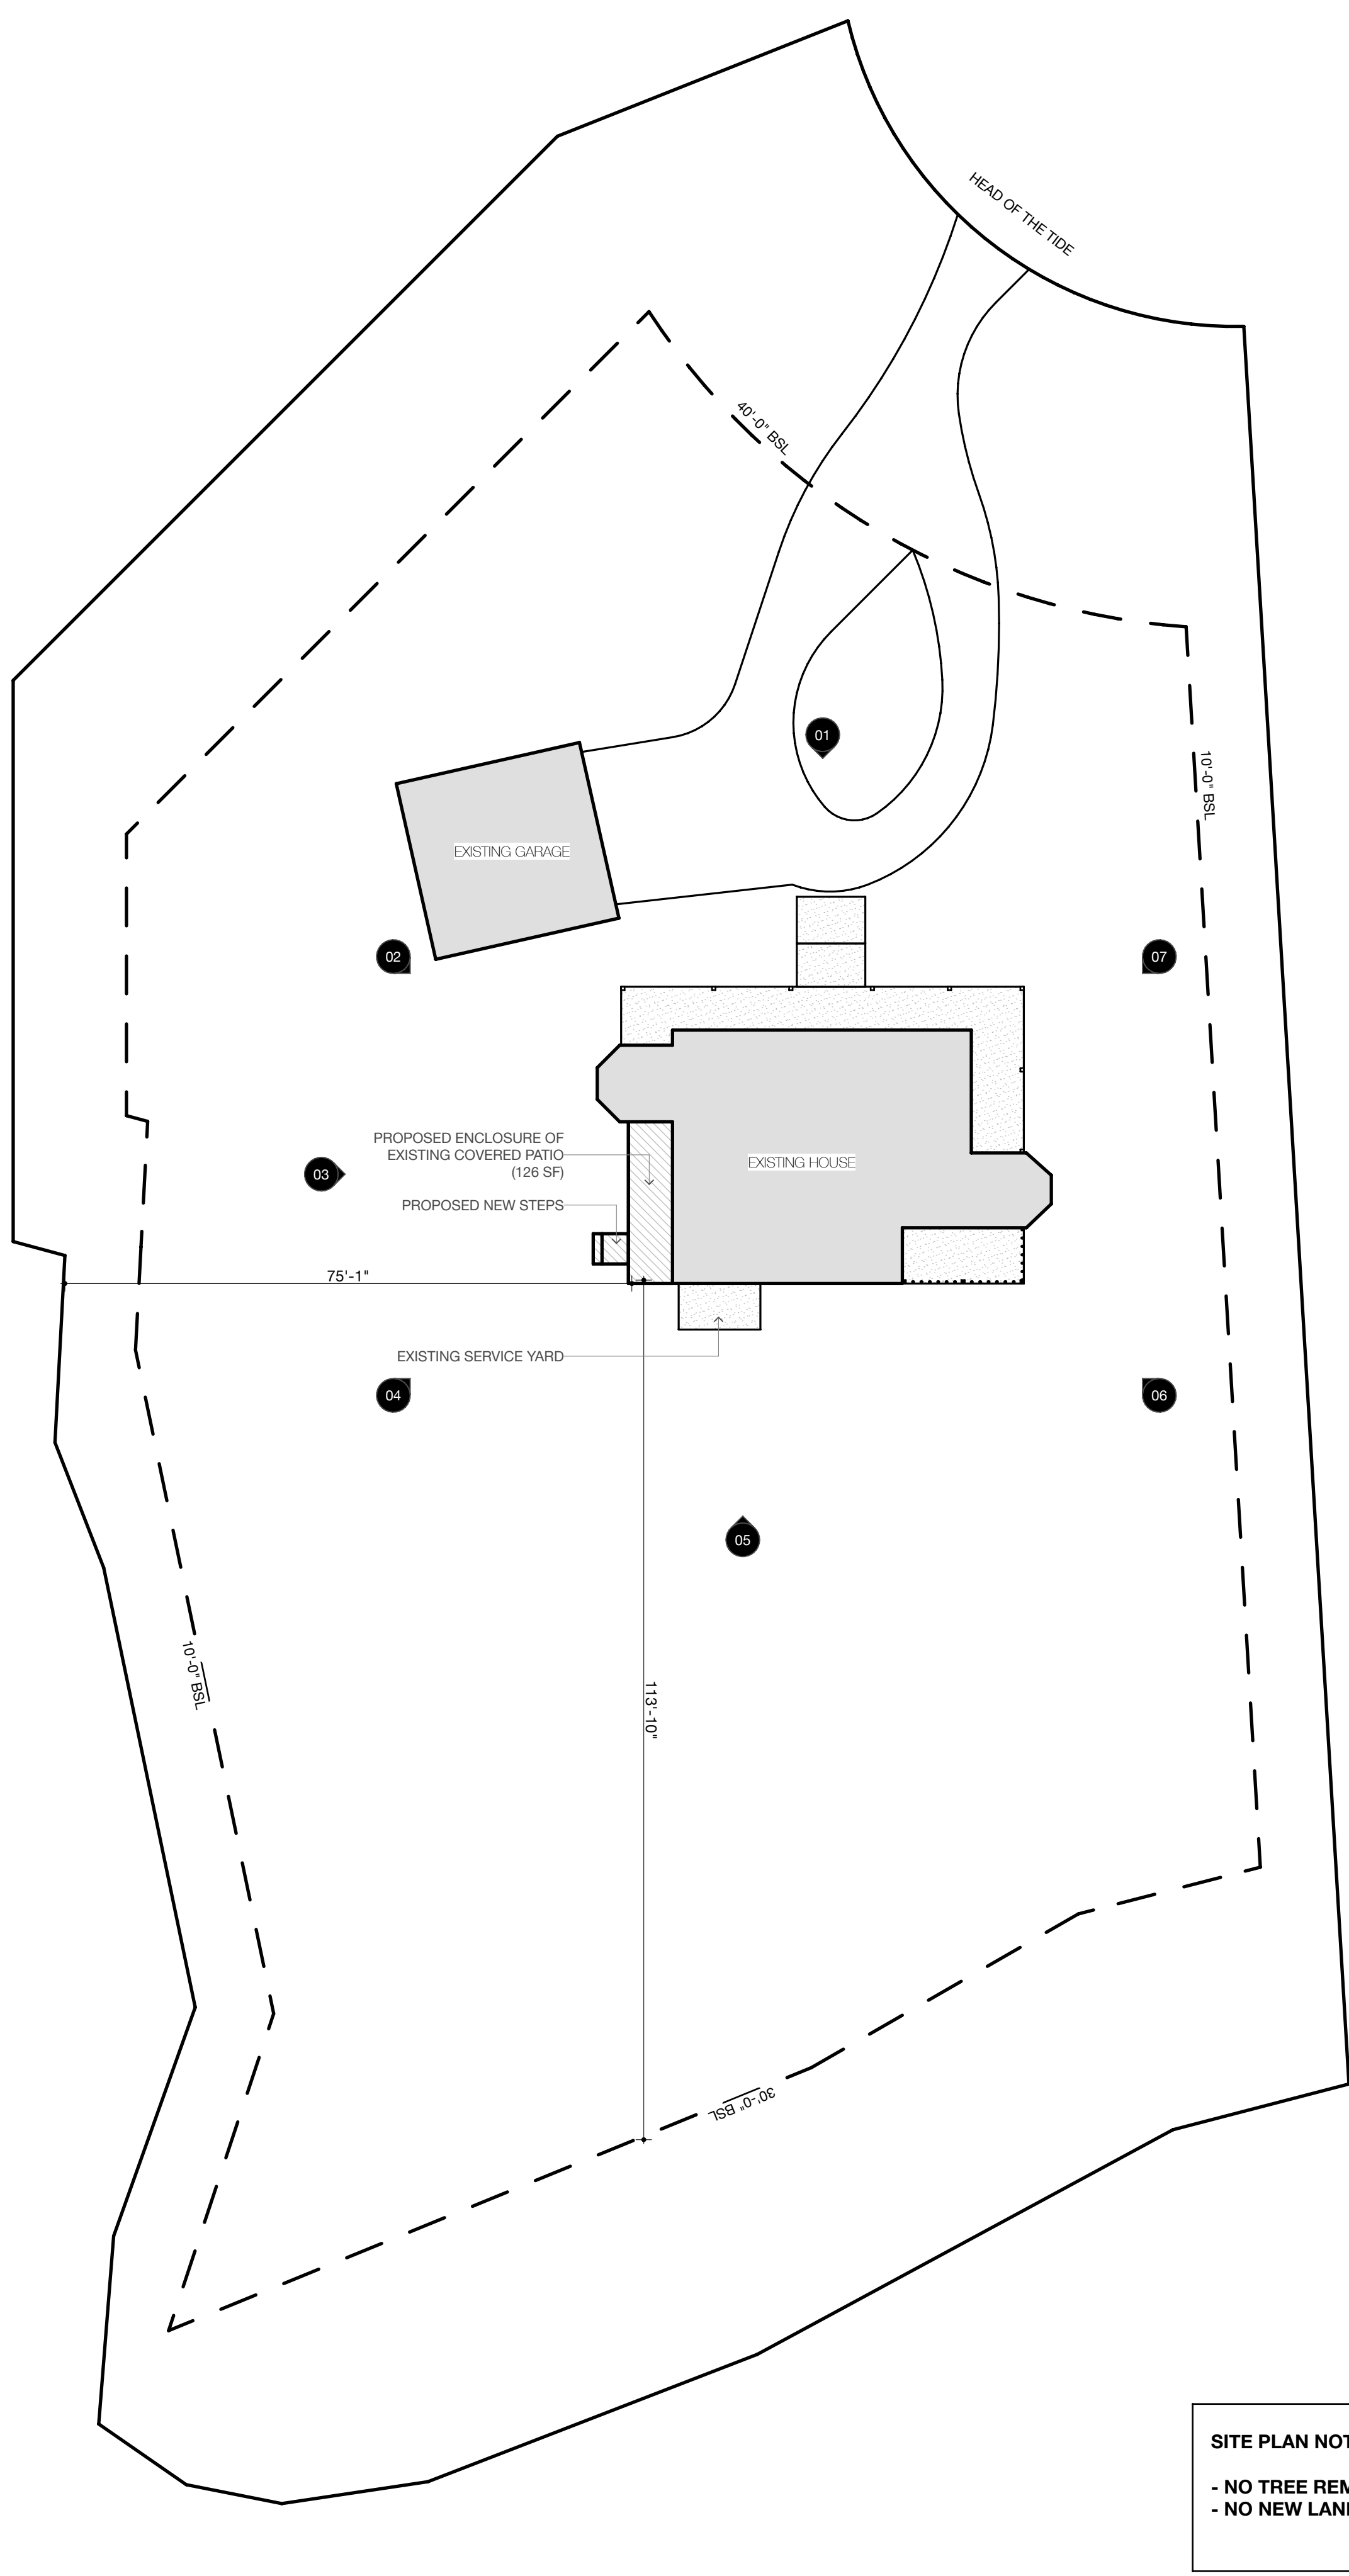

1 Architectural Site Plan

SITE PLAN NOTES:
- NO TREE REMOVAL
- NO NEW LANDSCAPING

andrew
brown
architect

20 Calhoun Street
Bluffton, SC, 29910
843.256.3393

Project N° 2505

Savage Residence

4 Head of the Tide
Bluffton, SC, 29910

Notes
Mark Description

North

Survey /
Architectural Site
Plan
A01

Date 6/18/25

© 2024