




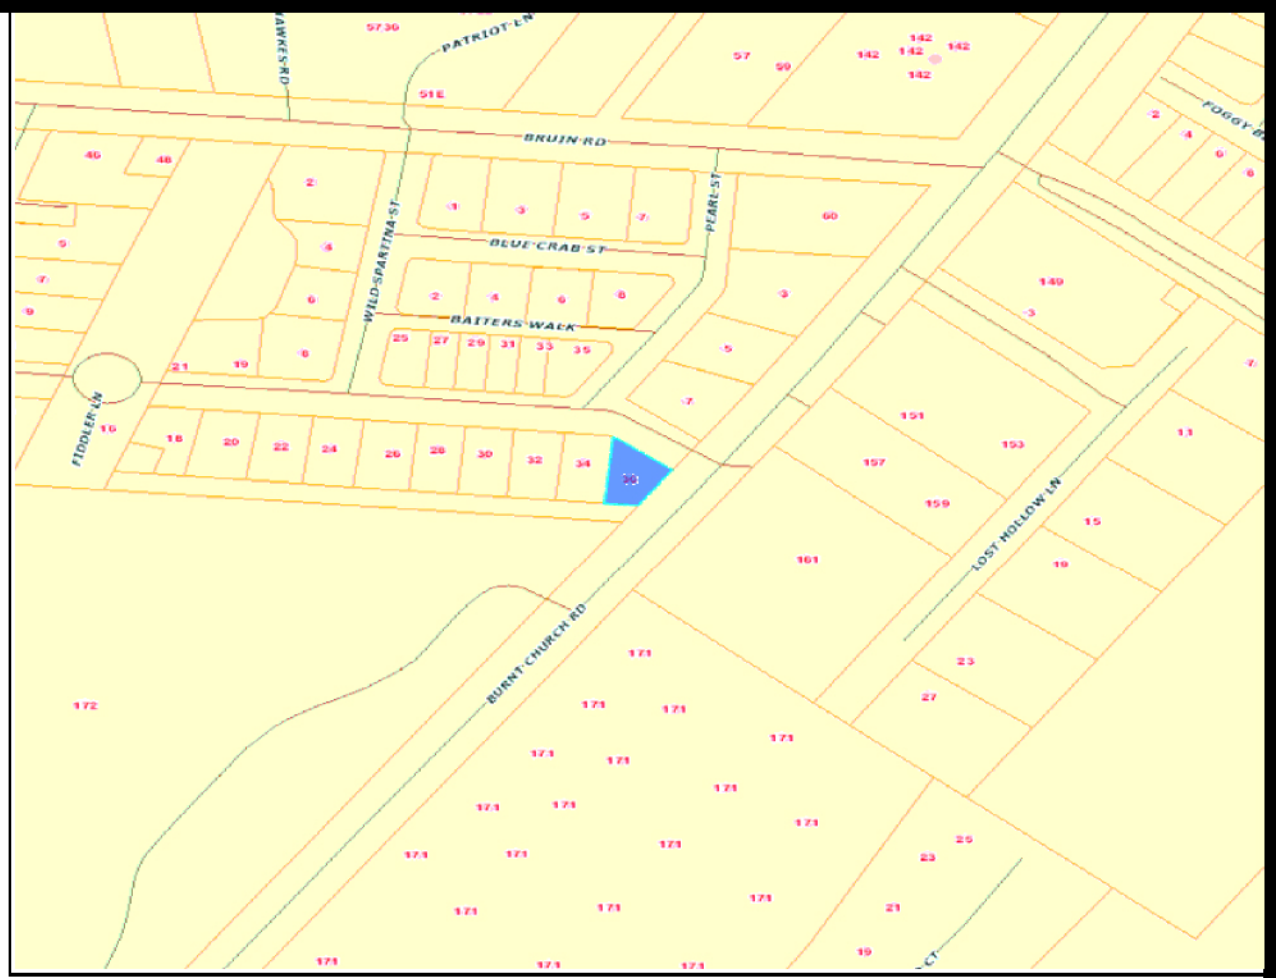

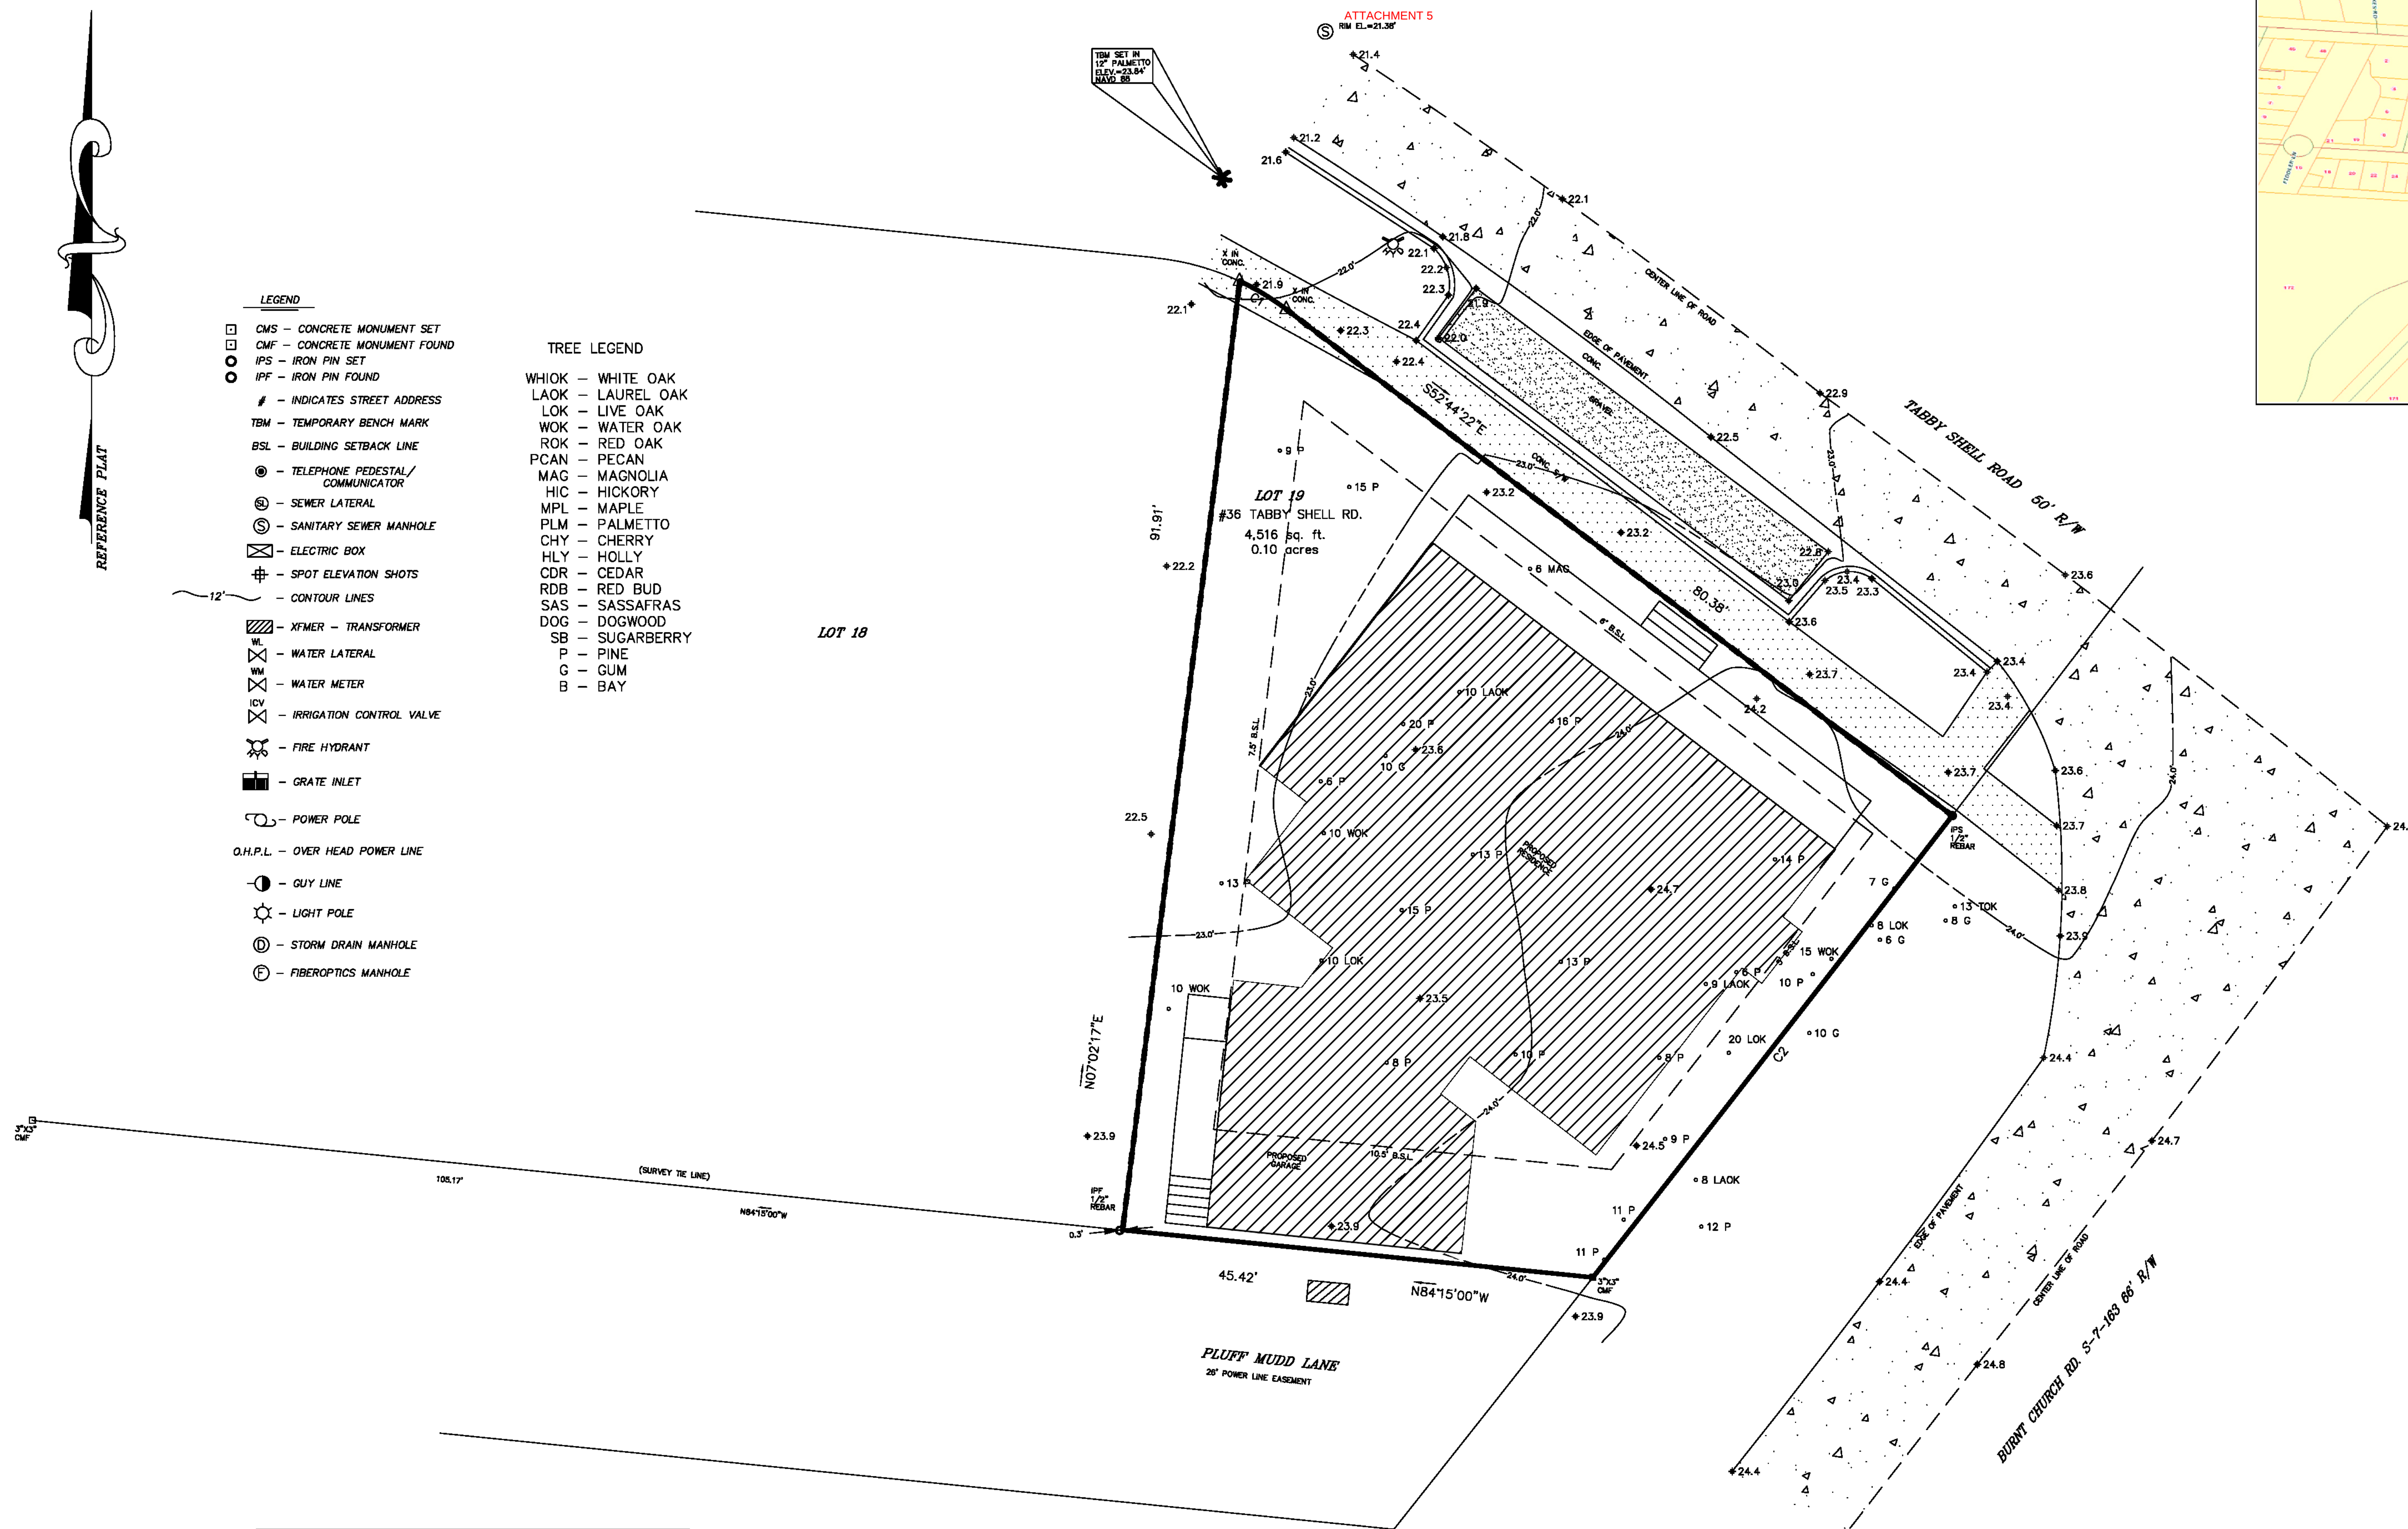

LOCATION MAP NOT TO SCALE

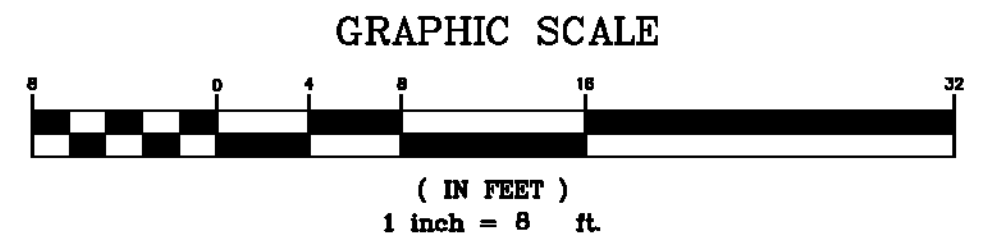


- LEGEND**
- CMS - CONCRETE MONUMENT SET
  - CMF - CONCRETE MONUMENT FOUND
  - IPS - IRON PIN SET
  - IPF - IRON PIN FOUND
  - # - INDICATES STREET ADDRESS
  - TBM - TEMPORARY BENCH MARK
  - BSL - BUILDING SETBACK LINE
  - ⊙ - TELEPHONE PEDESTAL/COMMUNICATOR
  - ⊙ - SEWER LATERAL
  - ⊙ - SANITARY SEWER MANHOLE
  - ⊙ - ELECTRIC BOX
  - ⊙ - SPOT ELEVATION SHOTS
  - CONTOUR LINES
  - XFMR - TRANSFORMER
  - WL - WATER LATERAL
  - WM - WATER METER
  - ICV - IRRIGATION CONTROL VALVE
  - ⊙ - FIRE HYDRANT
  - ⊙ - GRATE INLET
  - ⊙ - POWER POLE
  - O.H.P.L. - OVER HEAD POWER LINE
  - ⊙ - GUY LINE
  - ⊙ - LIGHT POLE
  - ⊙ - STORM DRAIN MANHOLE
  - ⊙ - FIBEROPTICS MANHOLE

- TREE LEGEND**
- WHOK - WHITE OAK
  - LAOK - LAUREL OAK
  - LOK - LIVE OAK
  - WOK - WATER OAK
  - ROK - RED OAK
  - PCAN - PECAN
  - MAG - MAGNOLIA
  - HIC - HICKORY
  - MPL - MAPLE
  - PLM - PALMETTO
  - CHY - CHERRY
  - HLV - HOLLY
  - CDR - CEDAR
  - RDB - RED BUD
  - SAS - SASSAFRAS
  - DOG - DOGWOOD
  - SB - SUGARBERRY
  - P - PINE
  - G - GUM
  - B - BAY

| CURVE TABLE |        |         |       |             |             |
|-------------|--------|---------|-------|-------------|-------------|
| CURVE       | LENGTH | RADIUS  | CHORD | BEARING     | DELTA ANGLE |
| C1          | 5.26   | 25.00   | 5.25  | N58°45'53"W | 12°03'01"   |
| C2          | 56.24  | 5891.60 | 56.24 | N37°53'03"E | 0°32'49"    |




**T SQUARE SURVEYING**  
PROFESSIONAL LAND SURVEYORS  
P.O. Drawer 330  
139 Burnt Church Road  
Bluffton, S.C. 29910  
tsquare@bncg.com  
Phone 843-757-2650 Fax 843-757-5758

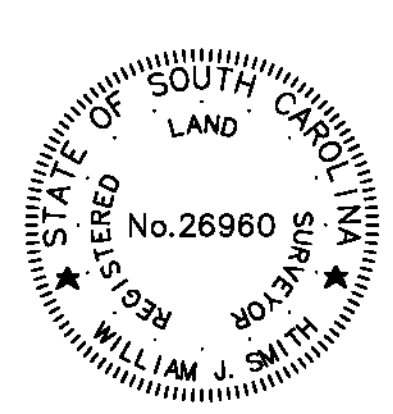

I HEREBY STATE TO THE BEST OF MY KNOWLEDGE, INFORMATION & BELIEF, THE SURVEY SHOWN HEREON WAS MADE IN ACCORDANCE WITH THE REQUIREMENTS OF THE MINIMUM STANDARDS MANUAL FOR THE PRACTICE OF LAND SURVEYING IN SOUTH CAROLINA, AND MEETS OR EXCEEDS THE REQUIREMENTS FOR A CLASS A SURVEY AS SPECIFIED THEREIN.

**WILLIAM J. SMITH, PLS # 26960**

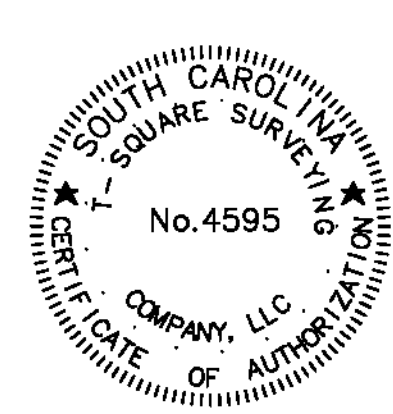

THE ABOVE PLAT PREPARED BY ME AT THE REQUEST OF

**PULTE GROUP**

A TREE & TOPOGRAPHIC SURVEY OF LOT 19 TABBY SHELL ROAD, A PORTION OF REEVES BROTHERS SUBDIVISION, TOWN OF BLUFFTON, BEAUFORT COUNTY, SOUTH CAROLINA.

DIST. 610, MAP 39, PARCEL 1199

**Notes:**

1. According To FEMA Flood Insurance Rate Map # 45013C04266 This Lot Appears To Lie In A Federal Flood Plain Zone X, Minimum Required Elevation N/A F.S. M.V.089
2. This Property May Be Subject To Easements, Protective Covenants And Other Facts That May Be Revealed By A Complete Title Search.
3. This Survey Was Performed Without The Benefit Of A Wetland Delineation.
4. All Building Setback Requirements Should Be Verified With The Proper Authorities Prior To Design And Construction.


Reference Plats:  
PLAT BOOK 142 AT PAGE 119

**DRAWN BY:** B.M.S.

**APPROVED BY:** W.J.S.

**PARTY CHIEF:** W.J.S.

**DATE:** SEPTEMBER 23, 2024

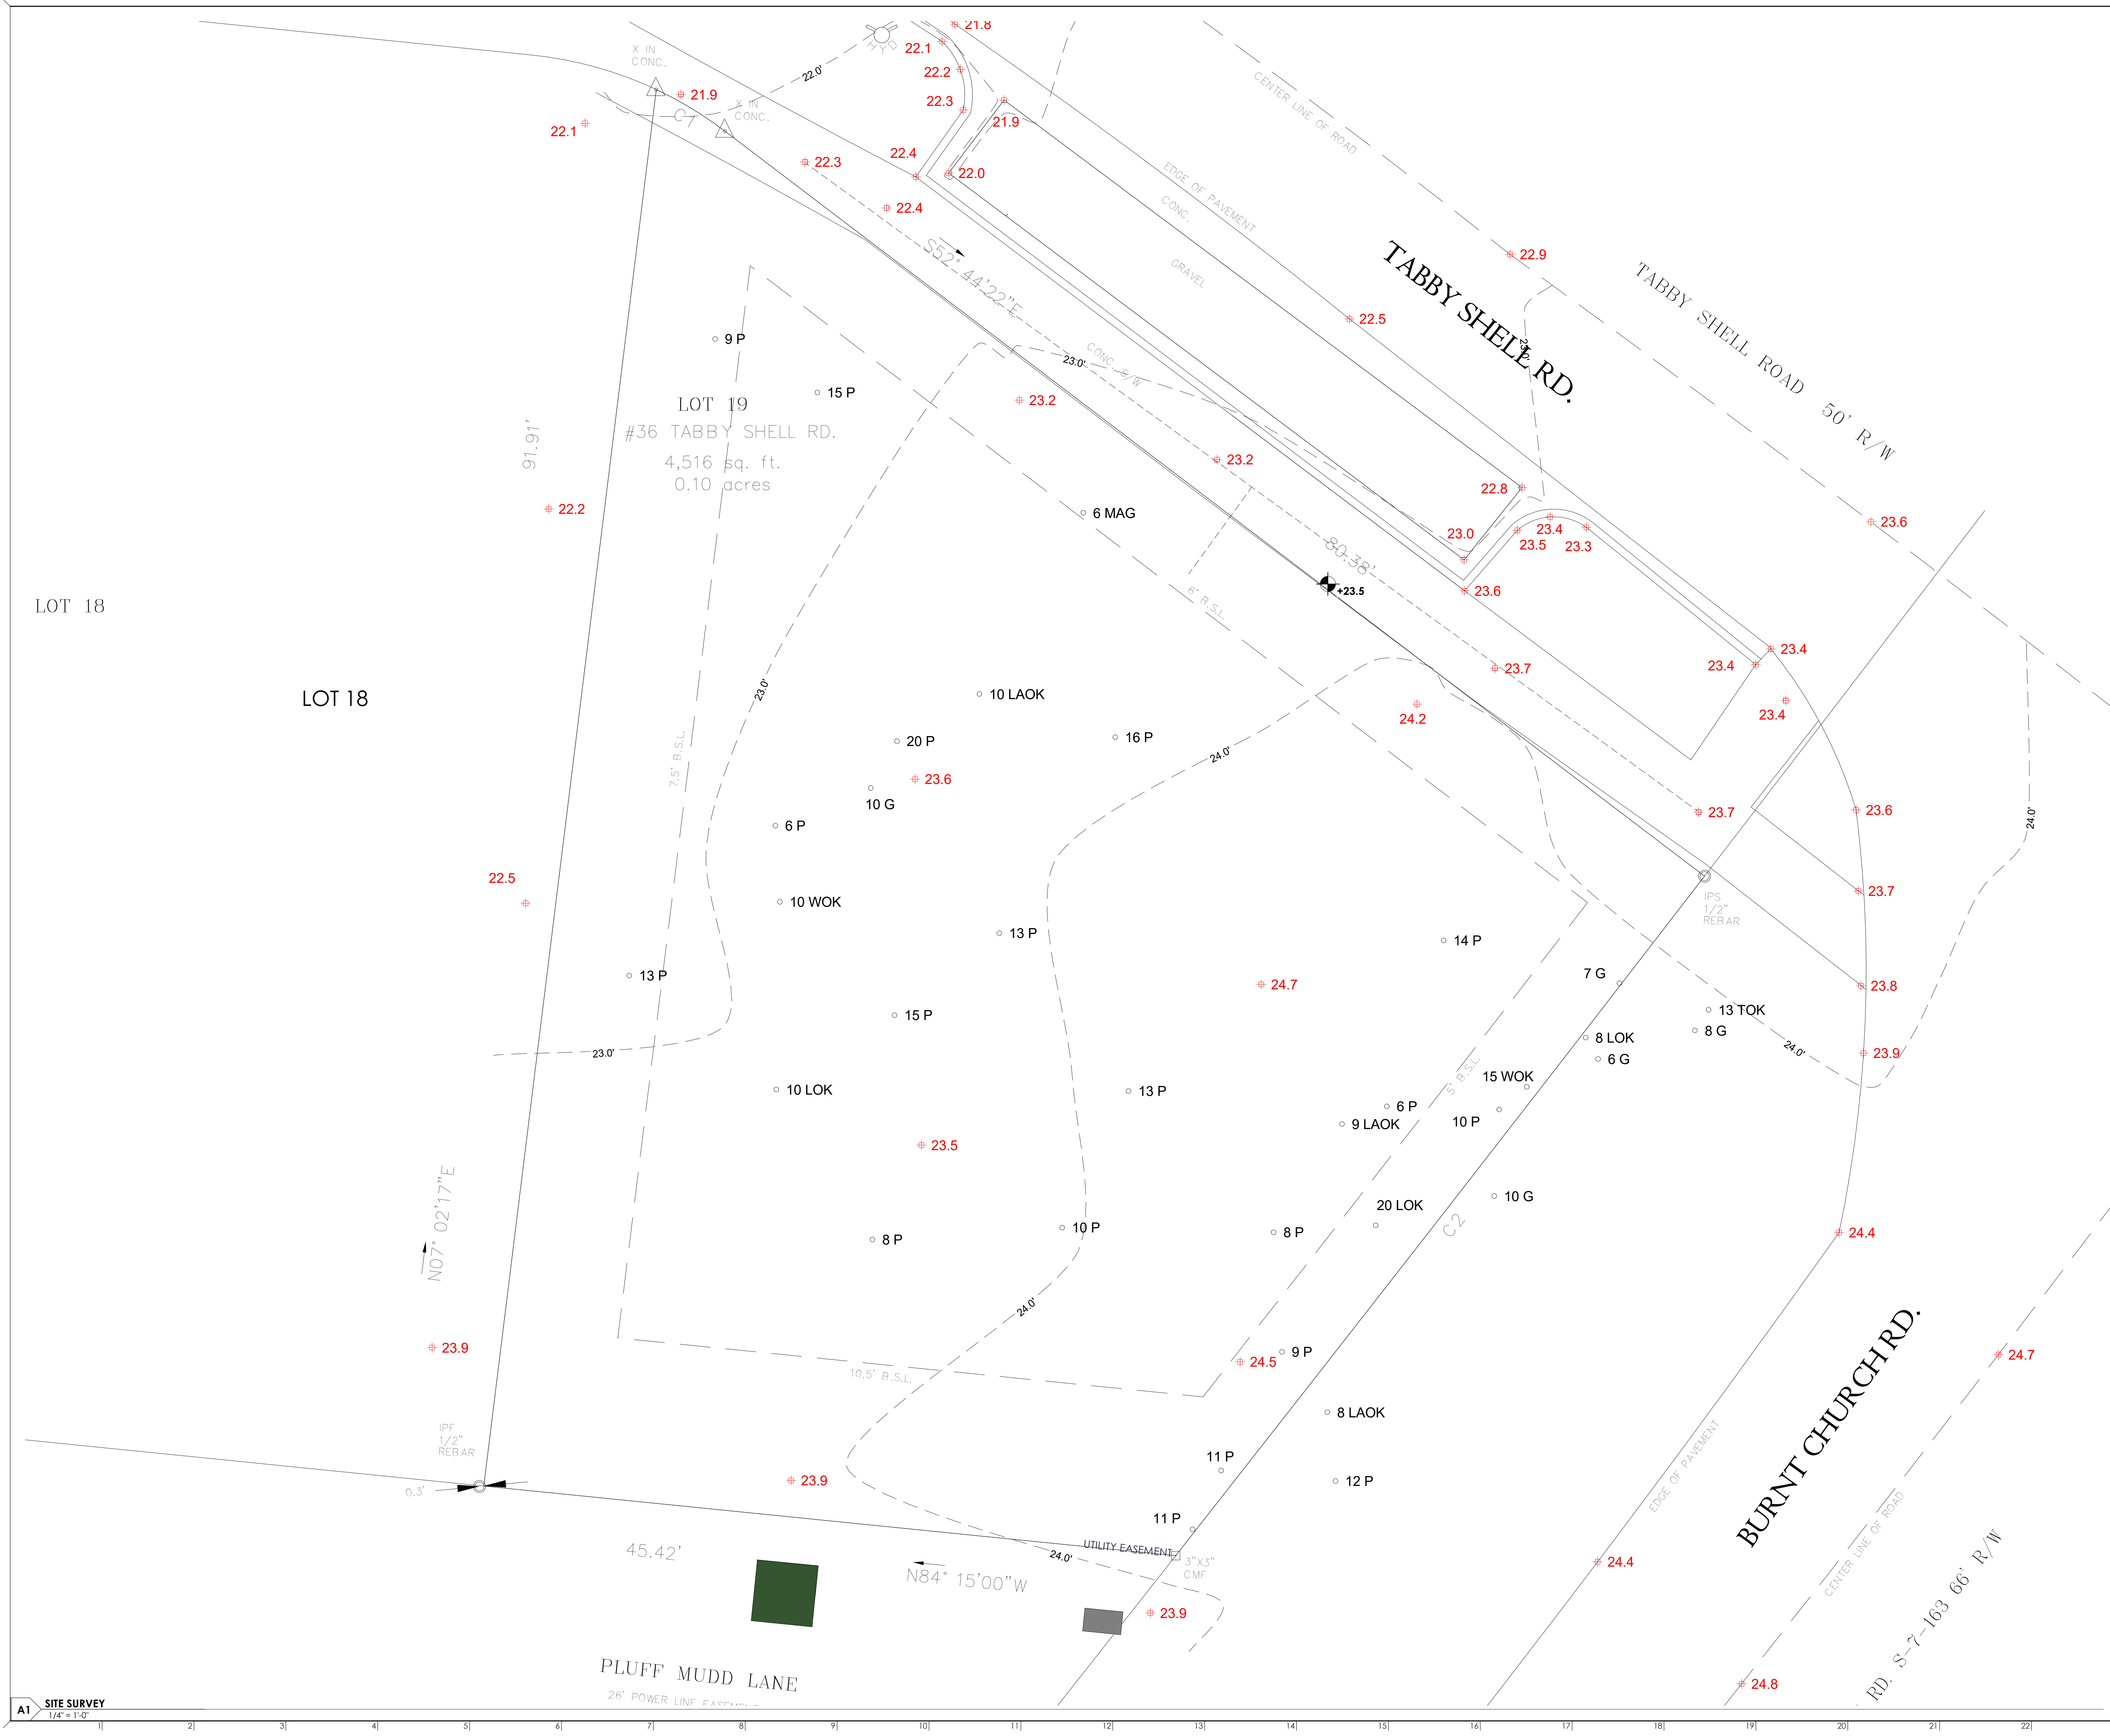

GERING  
RESIDENCE  
(LOT #19)  
36 TABBY SHELL RD  
BLUFFTON, SC

| REV# | DESCRIPTION | DATE |
|------|-------------|------|
|      |             |      |
|      |             |      |
This drawing is the property of Architecture 101, LLC and may not be reproduced or copied without written permission. Reference scales as indicated on drawings. Do not scale drawings. Consult the Architect for necessary clarifications.

NOT FOR CONSTRUCTION

ARCHITECTURE  
**A101**  
BEAUFORT - SAVANNAH  
23A, Market, Ste.1 - Beaufort, South Carolina - www.A101.Design

EXISTING SITE  
SURVEY

|                |       |
|----------------|-------|
| 2024.49        | EX100 |
| 8/4/2026       |       |
| Drawn By JAT   |       |
| Checked By SGS |       |

GERING  
RESIDENCE  
(LOT #19)  
36 TABBY SHELL RD  
BLUFFTON, SC

| REV# | DESCRIPTION | DATE |
|------|-------------|------|
|      |             |      |
|      |             |      |
This drawing is the property of Architecture 101, LLC and may not be reproduced or copied without written permission. Reference scales as indicated on drawings. Do not scale drawings. Consult the Architect for necessary clarifications.

NOT FOR CONSTRUCTION  
TREE CANOPY COVERAGE

|                                          |            |
|------------------------------------------|------------|
| TOTAL LOT SIZE:                          | 4,324 GSF  |
| LESS BUILDING FOOTPRINT (INCL. PORCHES): | -2,776 GSF |
| TOTAL SITE REMAINING:                    | 1,548 NSF  |
| TOTAL SITE COVERED BY MATURE CANOPY:     | 1,176 NSF  |
| LOT COVERAGE PERCENTAGE REQUIRED:        | 75%        |
| LOT COVERAGE PERCENTAGE PROVIDED:        | 76%        |



SITE PLAN

|                |      |
|----------------|------|
| 2024.49        | A100 |
| 8/25/2026      |      |
| Drawn By JAT   |      |
| Checked By SGS |      |

8/25/2026 11:04:31 AM

