

MATCHLINE - SEE FIGURE 2-A

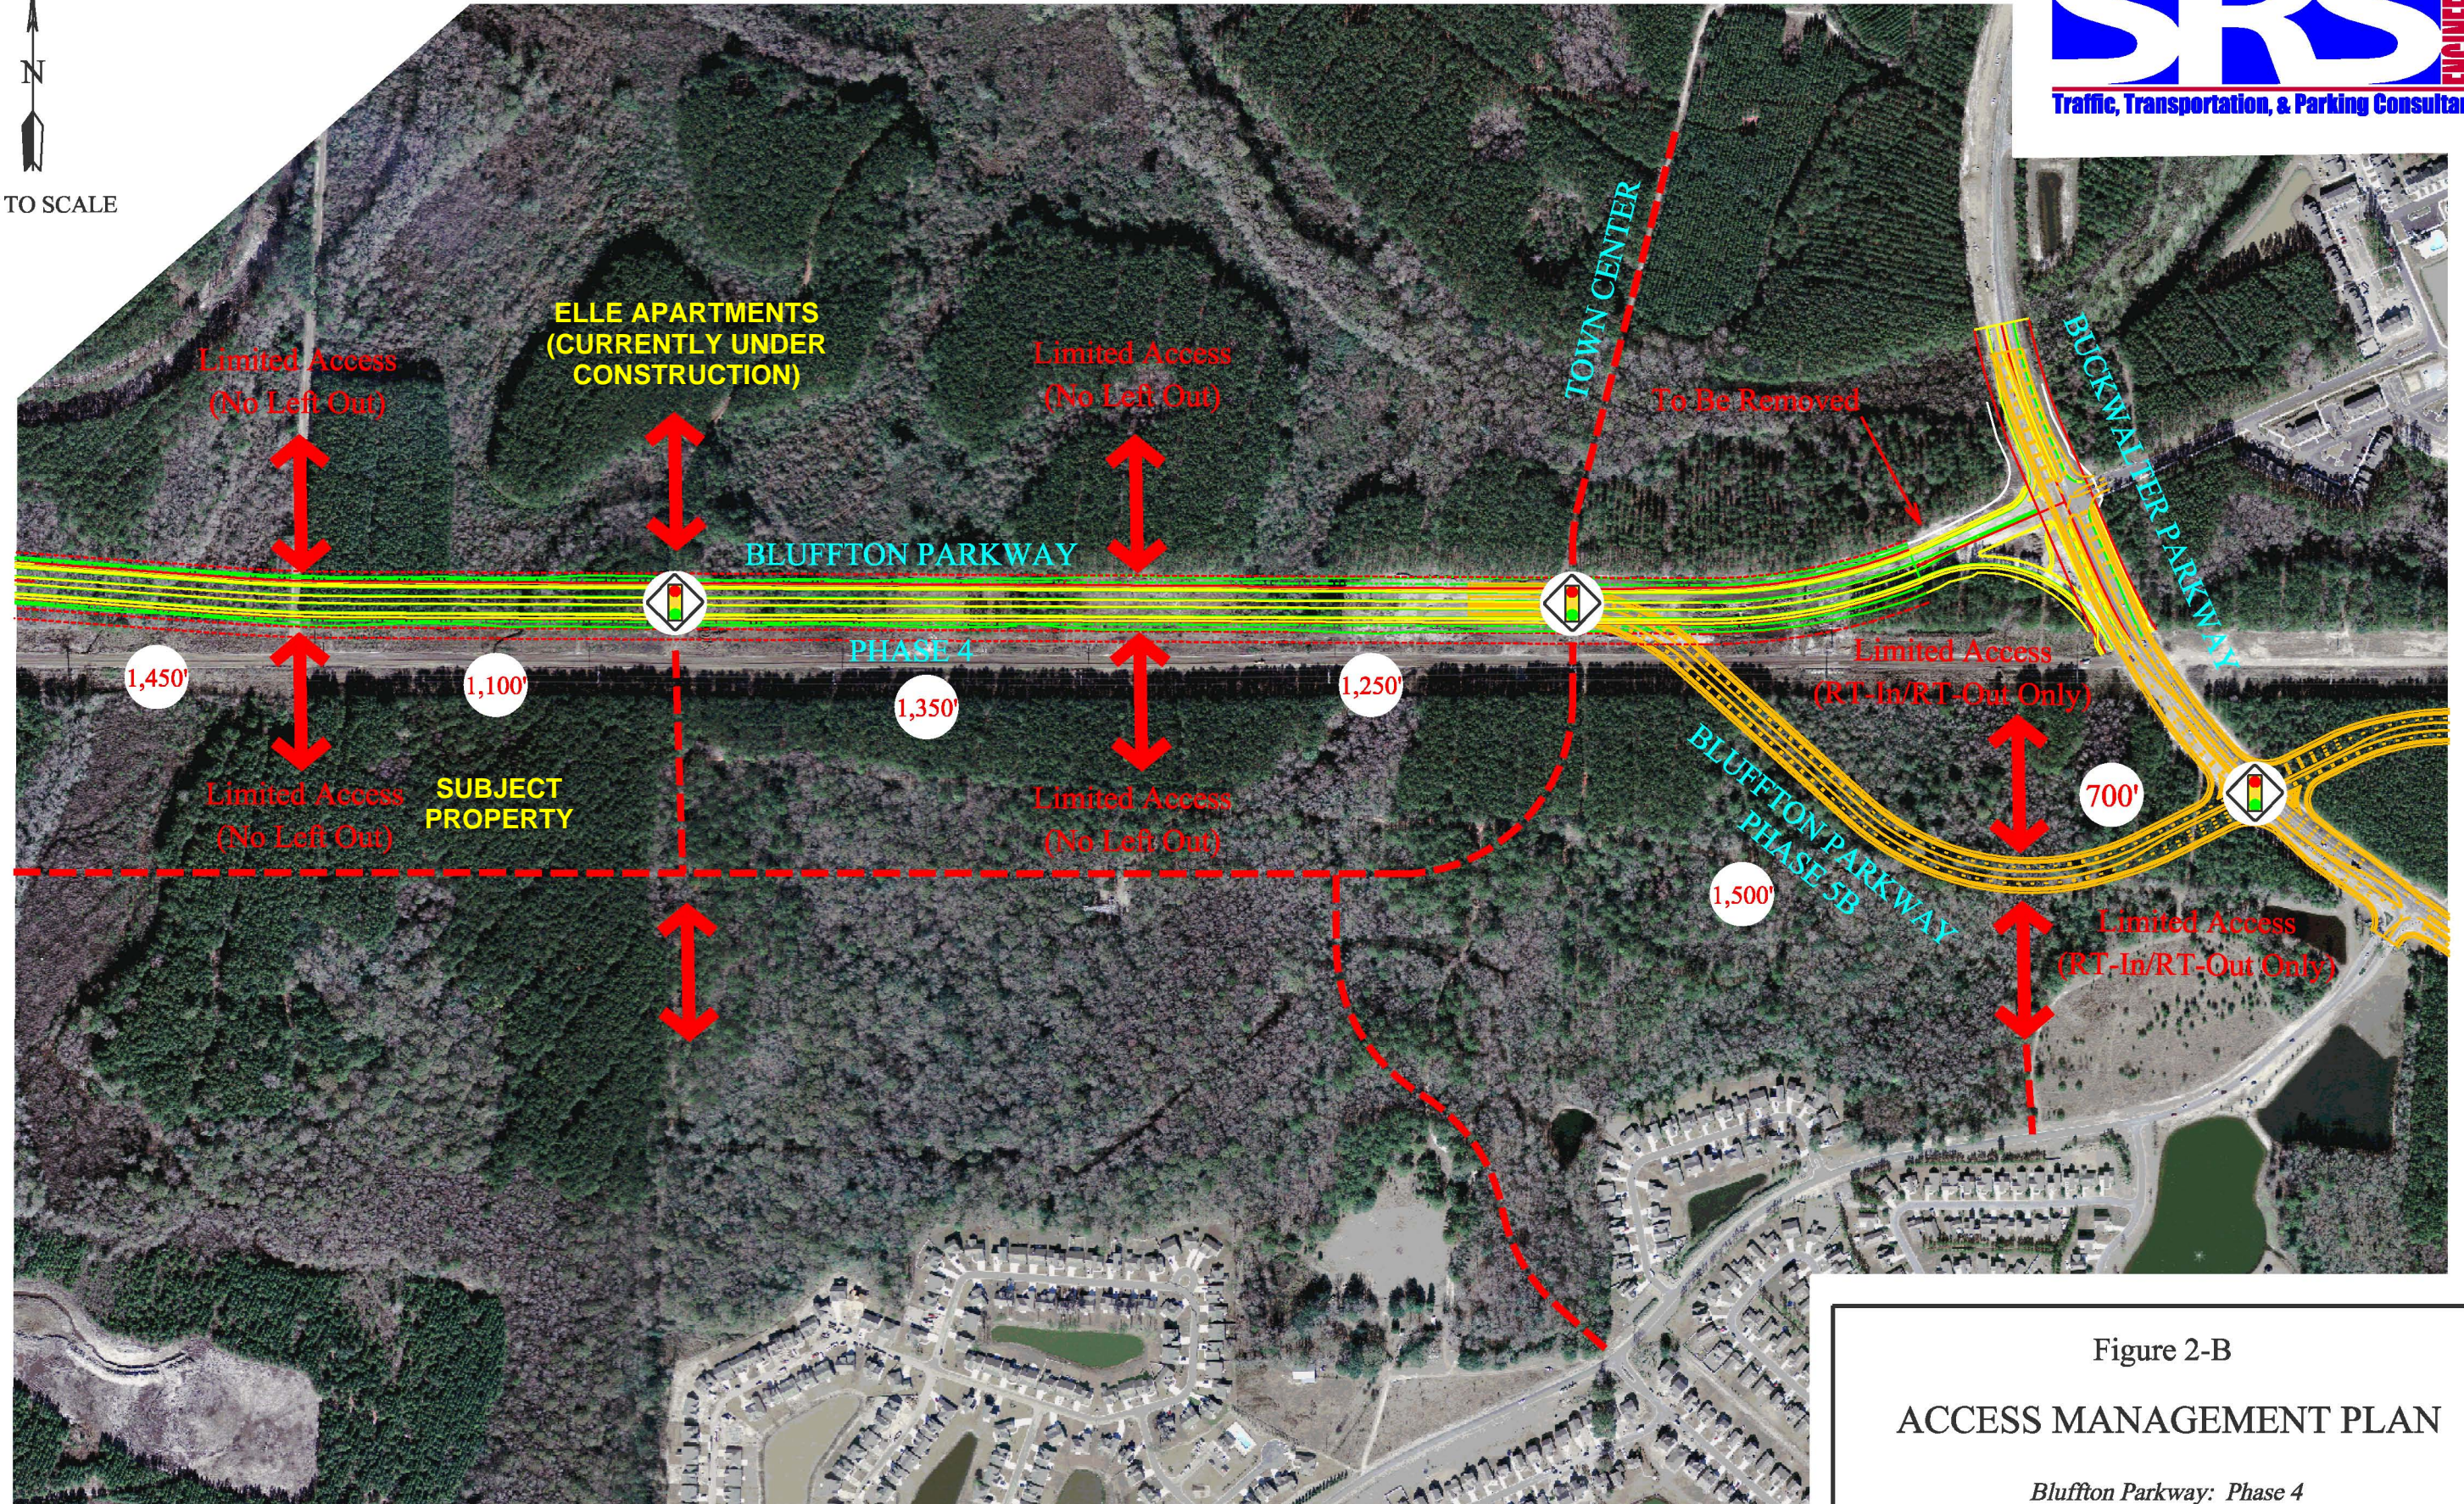


Figure 2-B
ACCESS MANAGEMENT PLAN

*Bluffton Parkway: Phase 4
Bluffton, SC*