


Phase II Boundary Street Lighting

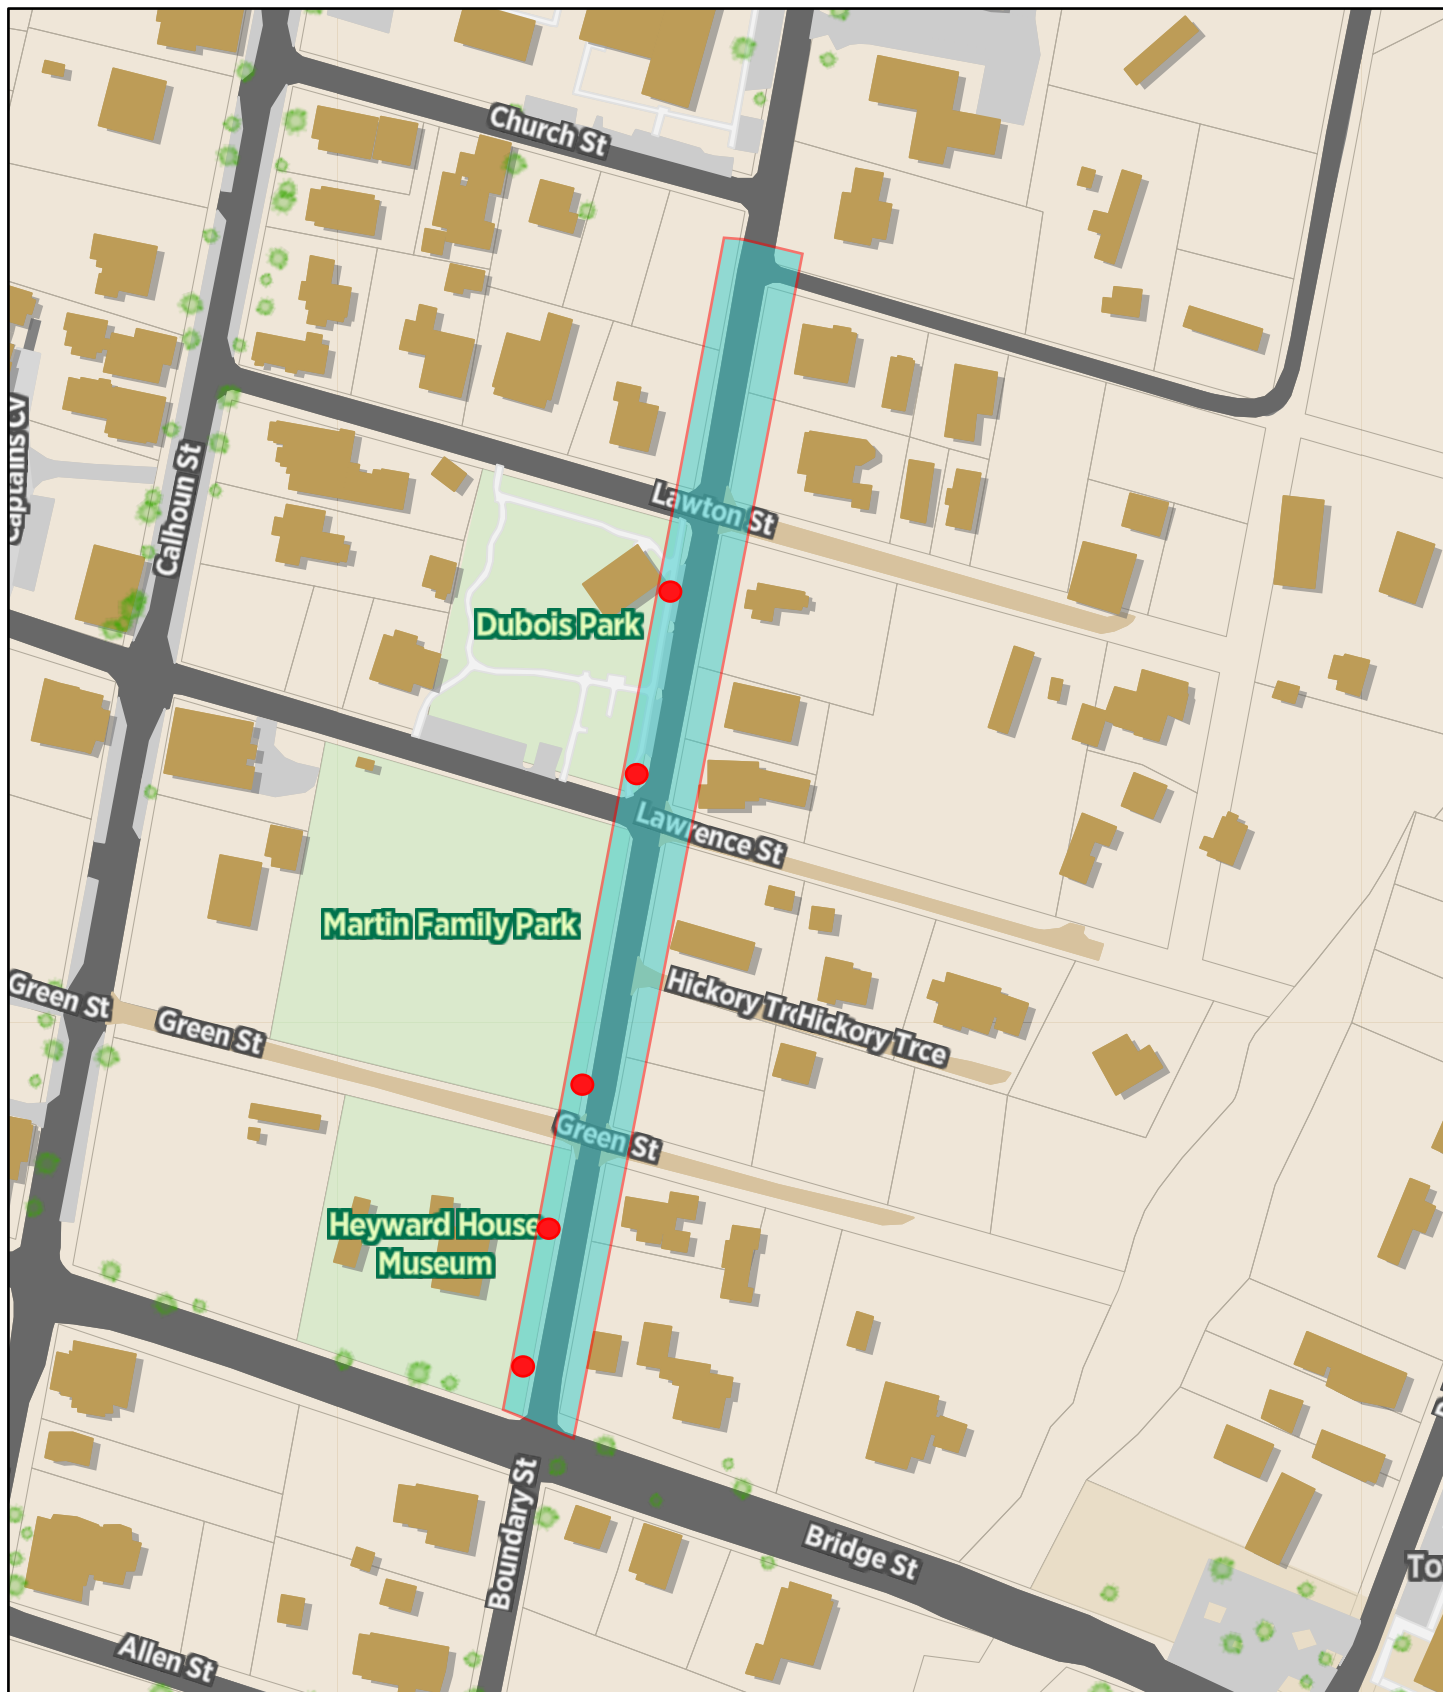

Info Layer



Proposed Light Location
(TYP)

