

PLANTING DETAILS		
CALL-OUT	DESCRIPTION	DETAIL
14.1	TREE PLANTING	X/L501
14.2	PALM TREE PLANTING	X/L501
14.3	SHRUB PLANTING	X/L501
14.4	GROUND COVER PLANTING	X/L501

PLANT KEY LEGEND

Abbrev	Botanical Name	Common Name
TREES		
QUEV	Quercus virginiana	Live Oak
SABP	Sabal palmetto	Cabbage Palm
UNDERSTORY TREES		
LAGA	Lagerstroemia indica x fauriei 'Acoma'	Acoma Crape Myrtle
SHRUBS		
CASS	Camellia sasanqua 'Shishi Gashira'	Shishi Gashira Dwarf Camellia
PODM	Podocarpus macrophyllus	Podocarpus
PODP	Podocarpus macrophyllus 'Pringles Dwarf'	Dwarf Podocarpus
SERR	Serenoa repens	Saw Palmetto
GROUND COVERS, VINES & PERENNIALS		
TRAA	Trachelospermum asiaticum	Asiatic Jasmine

PLANTING REFERENCE NOTES:

- EXISTING TREES TO BE REMOVED.
- UNDISTURBED BUFFER.
- COORDINATE SHRUB LAYOUT WITH EXISTING UTILITIES. REPORT ANY CONFLICTS TO LANDSCAPE ARCHITECT.

Winters Jones-Heefer Ltd.
landscape architecture
land planning
www.wjkltd.com
28 Promenade Street, Suite 201 | Bluffton, South Carolina 29910 | ph 843.797.7411

© 2023 WJK LTD.
DESIGN CONCEPTS, DRAWING, SHEETS, LOGOS, SPECIFICATIONS, DETAILS, WRITTEN MATERIAL SHALL NOT BE USED OR REPRODUCED IN WHOLE OR IN PART IN ANY FORM WITHOUT PRIOR WRITTEN CONSENT OF WJK LTD.
THIS SHEET TO SCALE AT: 24"X36"

SITE DEVELOPMENT PLANS
FOR
TIDAL CREEK INVESTMENTS
213 GOETHE ROAD
BLUFFTON, SOUTH CAROLINA


DATE:	DEC. 06, 2023
PROJECT NO.:	XXXXXX
DRAWN BY:	JM / AS
CHECKED BY:	DK

PRELIMINARY
SUBMITTAL PLAN,
NOT FOR
CONSTRUCTION

REVISIONS:


DRAWING TITLE
PLANTING PLAN

DRAWING NUMBER
L500

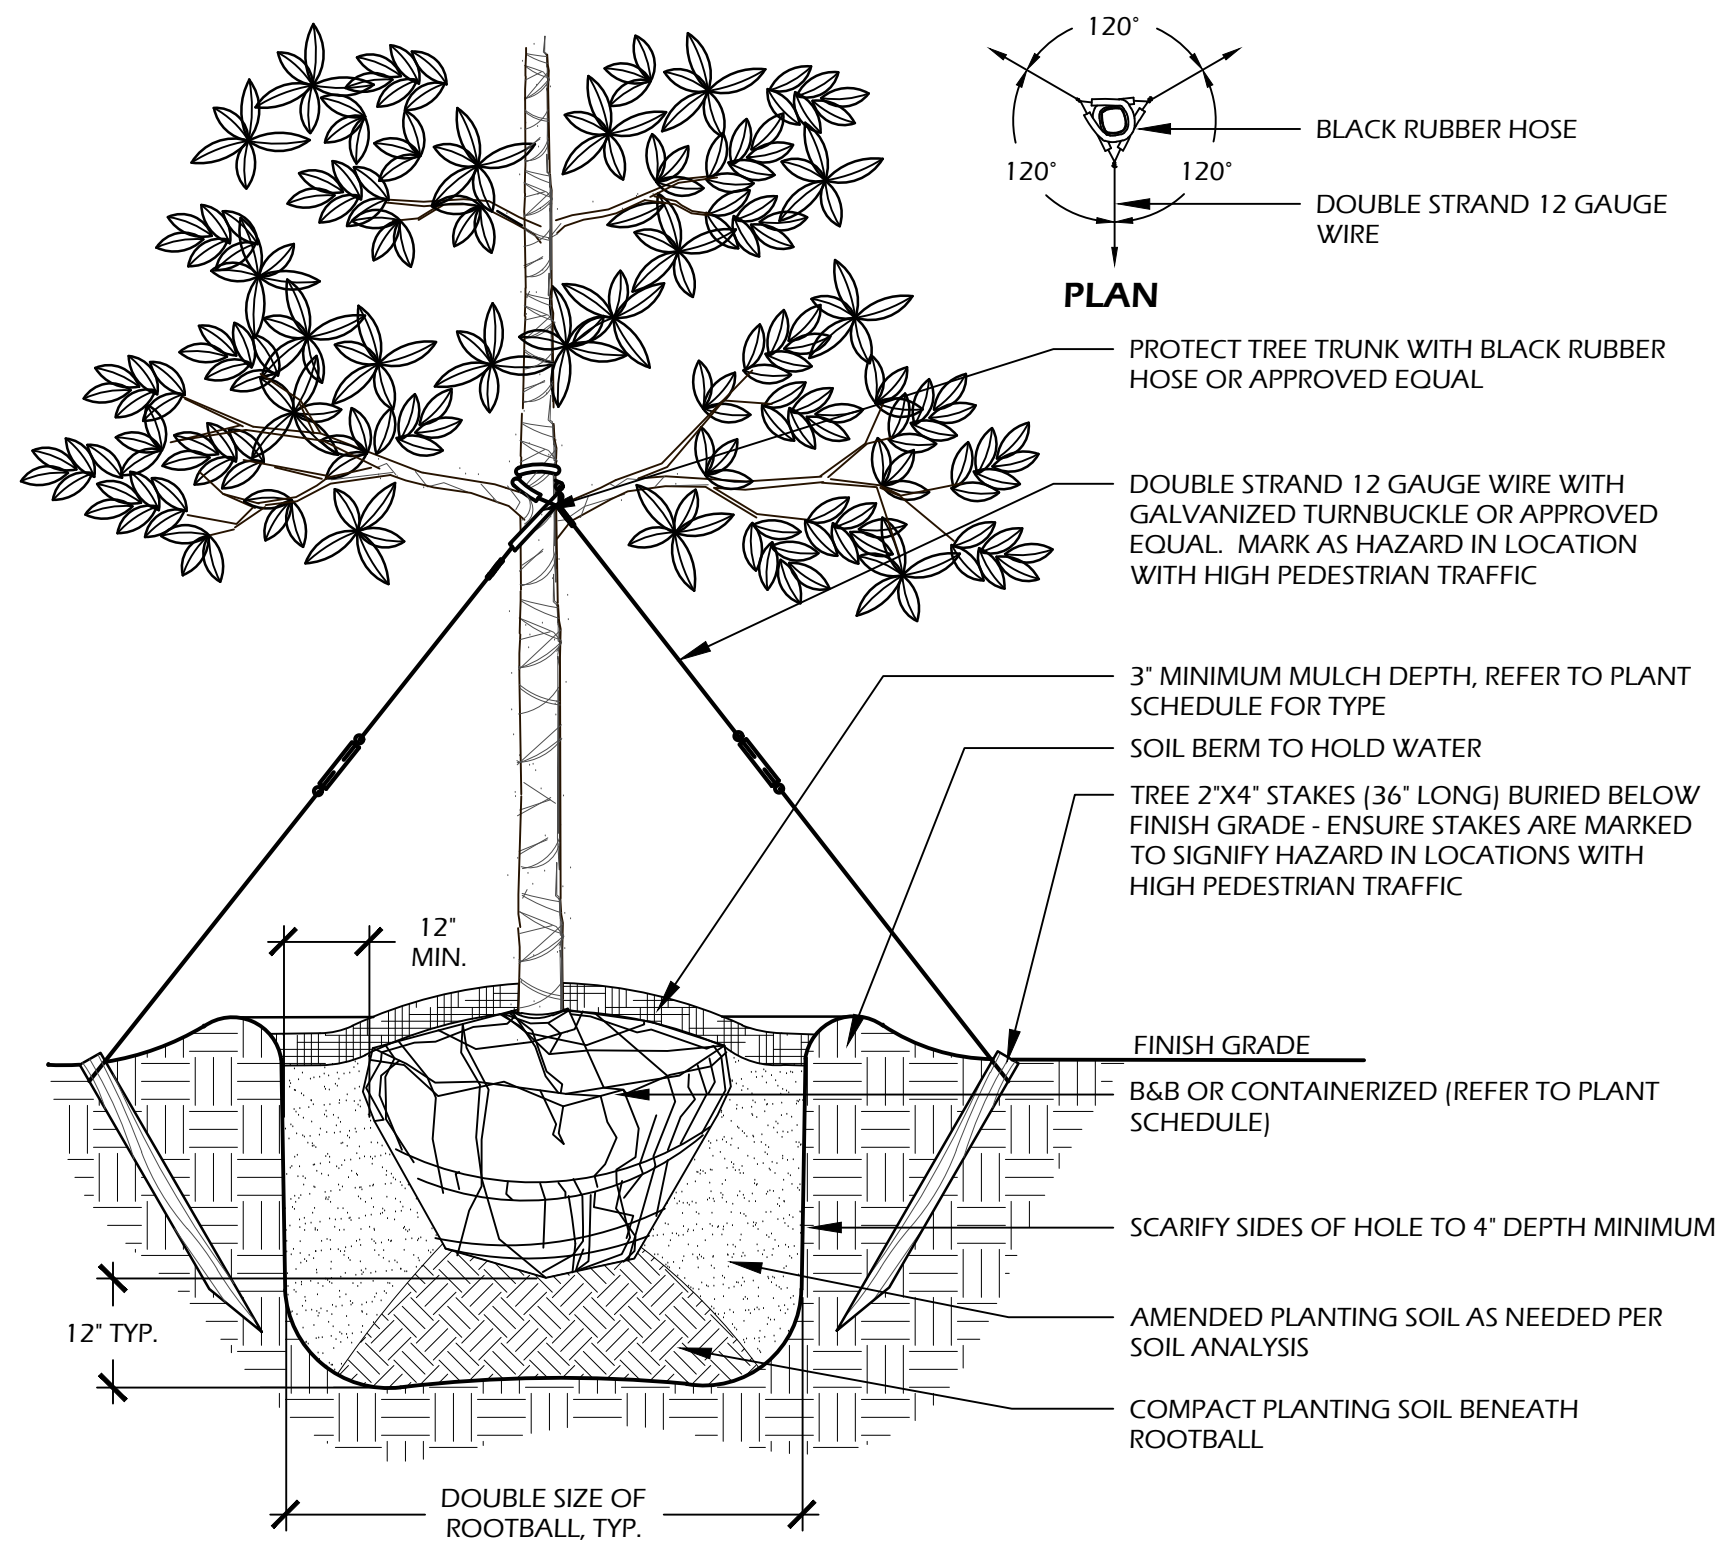


- NOTES:**
1. TREE STAKING OPTIONAL, HOWEVER, LANDSCAPE CONTRACTOR RESPONSIBLE FOR MAINTAINING TREES IN AN UPRIGHT (90 DEGREE/ PERPENDICULAR) POSITION FOR 1 YEAR AFTER PLANTING IS COMPLETE OR UNTIL TREE ROOT SYSTEM IS FULLY ESTABLISHED AND STURDY. FINAL TREE STAKING DETAILS AND PLACEMENT TO BE APPROVED BY OWNER'S REPRESENTATIVE.
 2. CONTRACTOR SHALL ASSURE PERCOLATION OF ALL PLANTING PITS PRIOR TO INSTALLATION.
 3. IN SEMI-IMPERVIOUS SOIL CONDITIONS, ROOTBALL ELEVATION SHALL BE 2" ABOVE FINISH GRADE. COORDINATE WITH OWNER'S REPRESENTATIVE PRIOR TO SETTING ROOTBALL ELEVATIONS.

1 // L501 TREE PLANTING
SCALE: N.T.S.

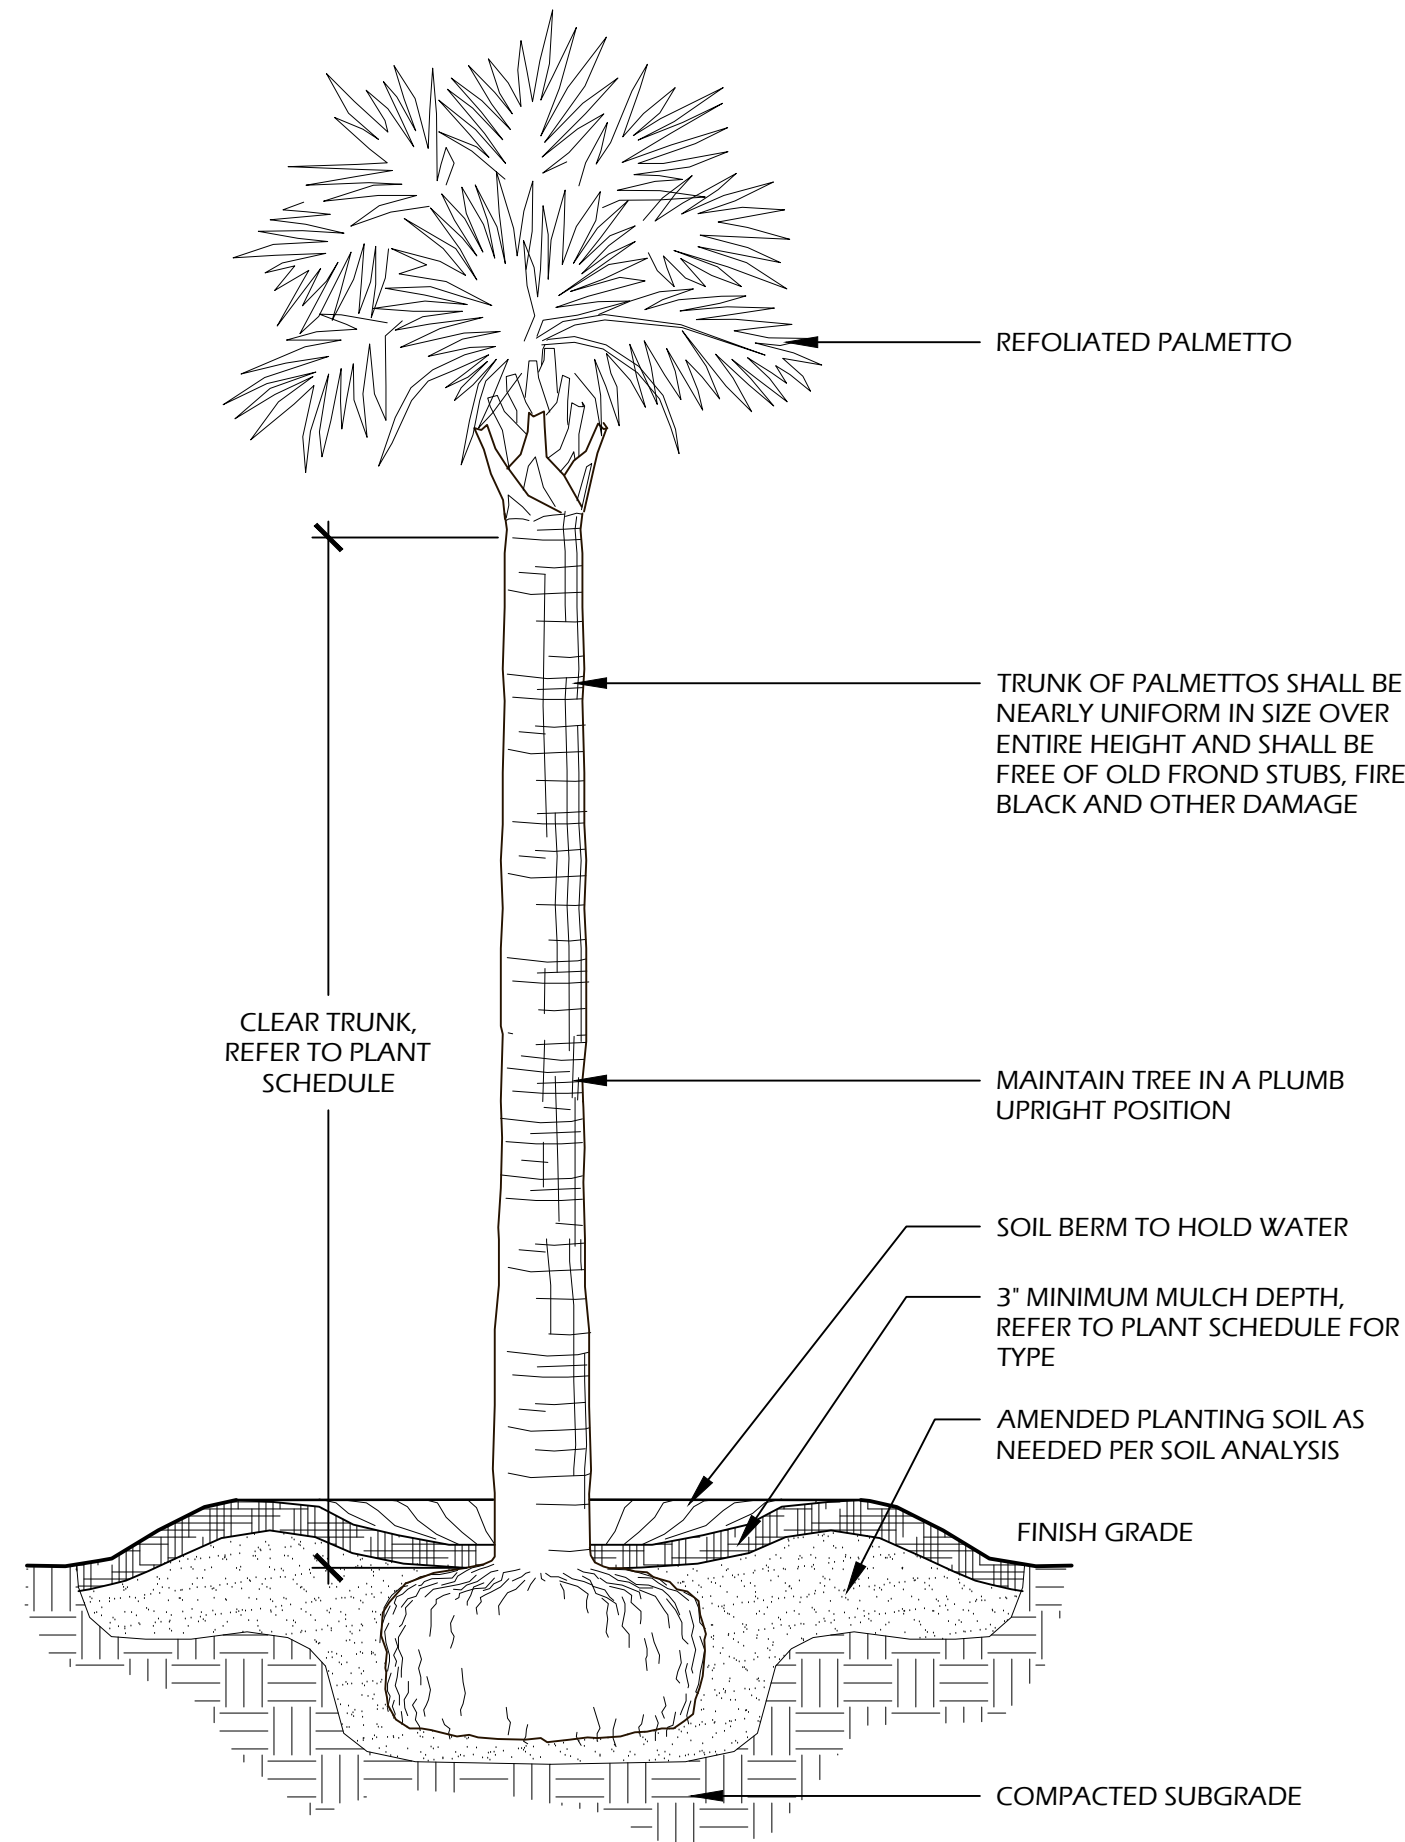


- NOTES:**
1. FINAL TREE STAKING DETAILS AND PLACEMENT TO BE APPROVED BY OWNER OR OWNER'S REPRESENTATIVE.
 2. CONTRACTOR SHALL ASSURE PERCOLATION OF ALL PLANTING PITS PRIOR TO INSTALLATION.
 3. SABAL PALMETTOS SHALL BE REFOLIATED, PROTECT CABBAGE HEAD FROM DAMAGE.

2 // L501 PALM TREE PLANTING
SCALE: N.T.S.

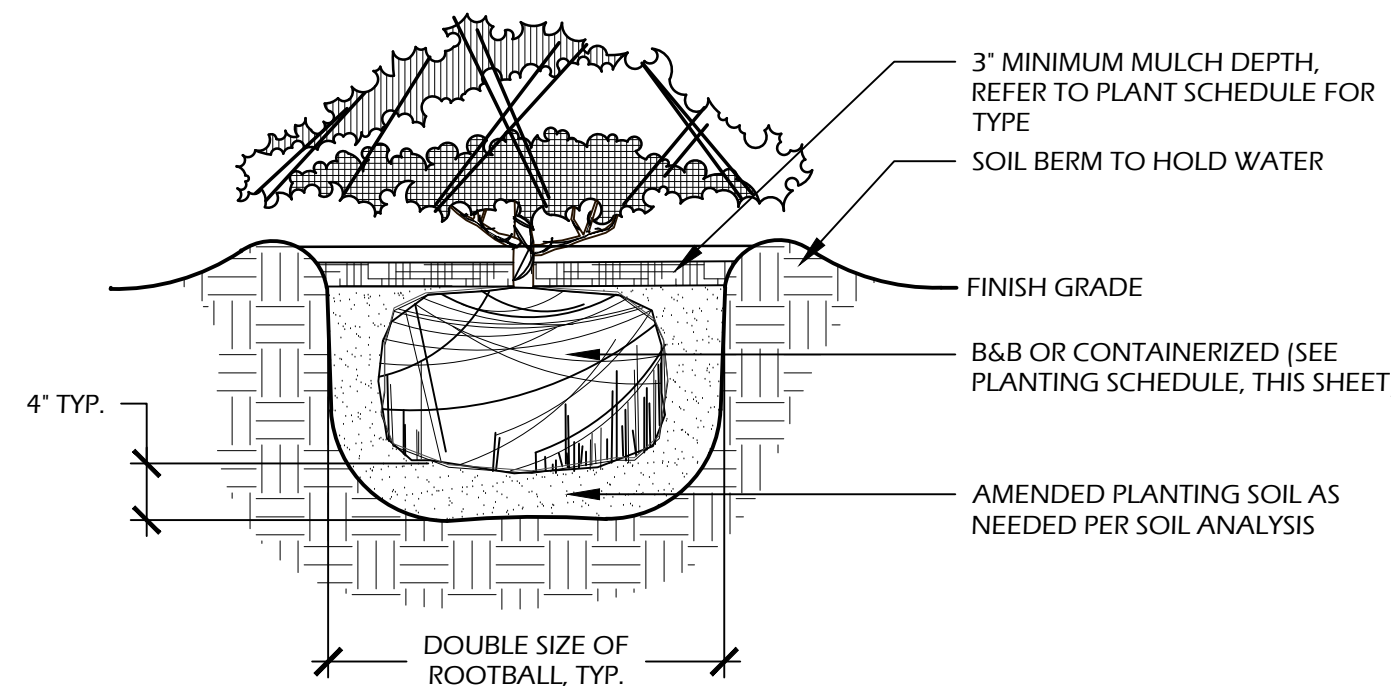

- NOTES:**
1. WHEN GROUNDCOVERS AND SHRUBS ARE USED IN MASSES, ENTIRE BED TO BE EXCAVATED TO RECEIVE PLANTING SOIL AND PLANT MATERIAL.
 2. CONTRACTOR SHALL ASSURE PERCOLATION OF ALL PLANTING PITS PRIOR TO INSTALLATION.
 3. IN SEMI-IMPERVIOUS SOIL CONDITIONS, ROOTBALL ELEVATION SHALL BE ±2" ABOVE FINISH GRADE. COORDINATE WITH OWNER'S REPRESENTATIVE PRIOR TO SETTING ROOTBALL ELEVATIONS.


3 // L501 SHRUB PLANTING
SCALE: N.T.S.

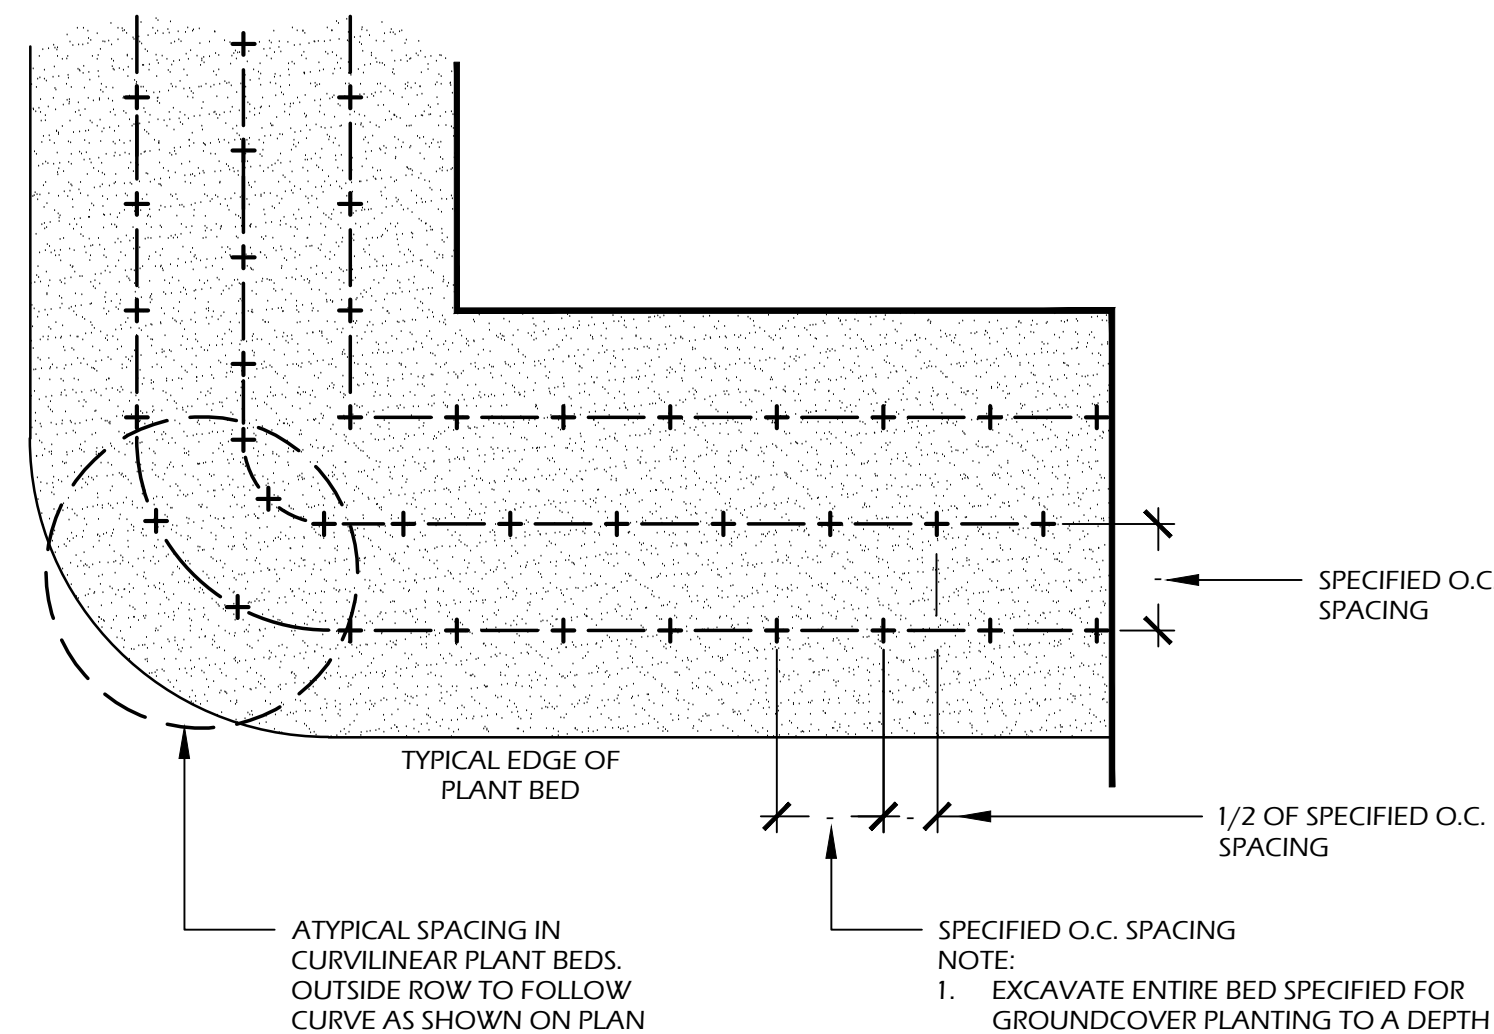

4 // L501 GROUND COVER PLANTING
SCALE: N.T.S.

PLANT SCHEDULE:

Quantity	Abbrev	Botanical Name	Common Name	Height	Spread	Container	Cal./Spacing	Notes
TREES								
1	QUEV	Quercus virginiana	Live Oak	14'-16'	6'-8'	Cont.	4"	Full
5	SABP	Sabal palmetto	Cabbage Palm	12'-16'	-	Cont.	-	Refoliated, full clear trunk, refer to plan for heights
UNDERSTORY TREES								
1	LAGA	Lagerstroemia indica x fauriei 'Acoma'	Acoma Crape Myrtle	10'-12'	5'-6'	45 gal.	-	Full
SHRUBS								
7	CASS	Camellia sasanqua 'Shishi Gashira'	Shishi Gashira Dwarf Camellia	18"-24"	2'-3'	7 gal.	-	Full
26	PODM	Podocarpus macrophyllus	Podocarpus	36"-42"	24"-30"	15 gal.	-	Full
16	PODP	Podocarpus macrophyllus 'Pringles Dwarf'	Dwarf Podocarpus	18"-24"	16"-20"	7 gal.	-	Full
6	SERR	Serenoa repens	Saw Palmetto	24"-30"	24"-30"	15 gal.	-	Full
GROUND COVERS, VINES & PERENNIALS								
15	TRAA	Trachelospermum asiaticum	Asiatic Jasmine	4'-6"	12" runners	1 gal.	18" O.C.	Full
SOD & MULCH								
1,300	MULCH5F	Pine Straw - all disturbed areas	Pine Straw	-	-	-	-	-

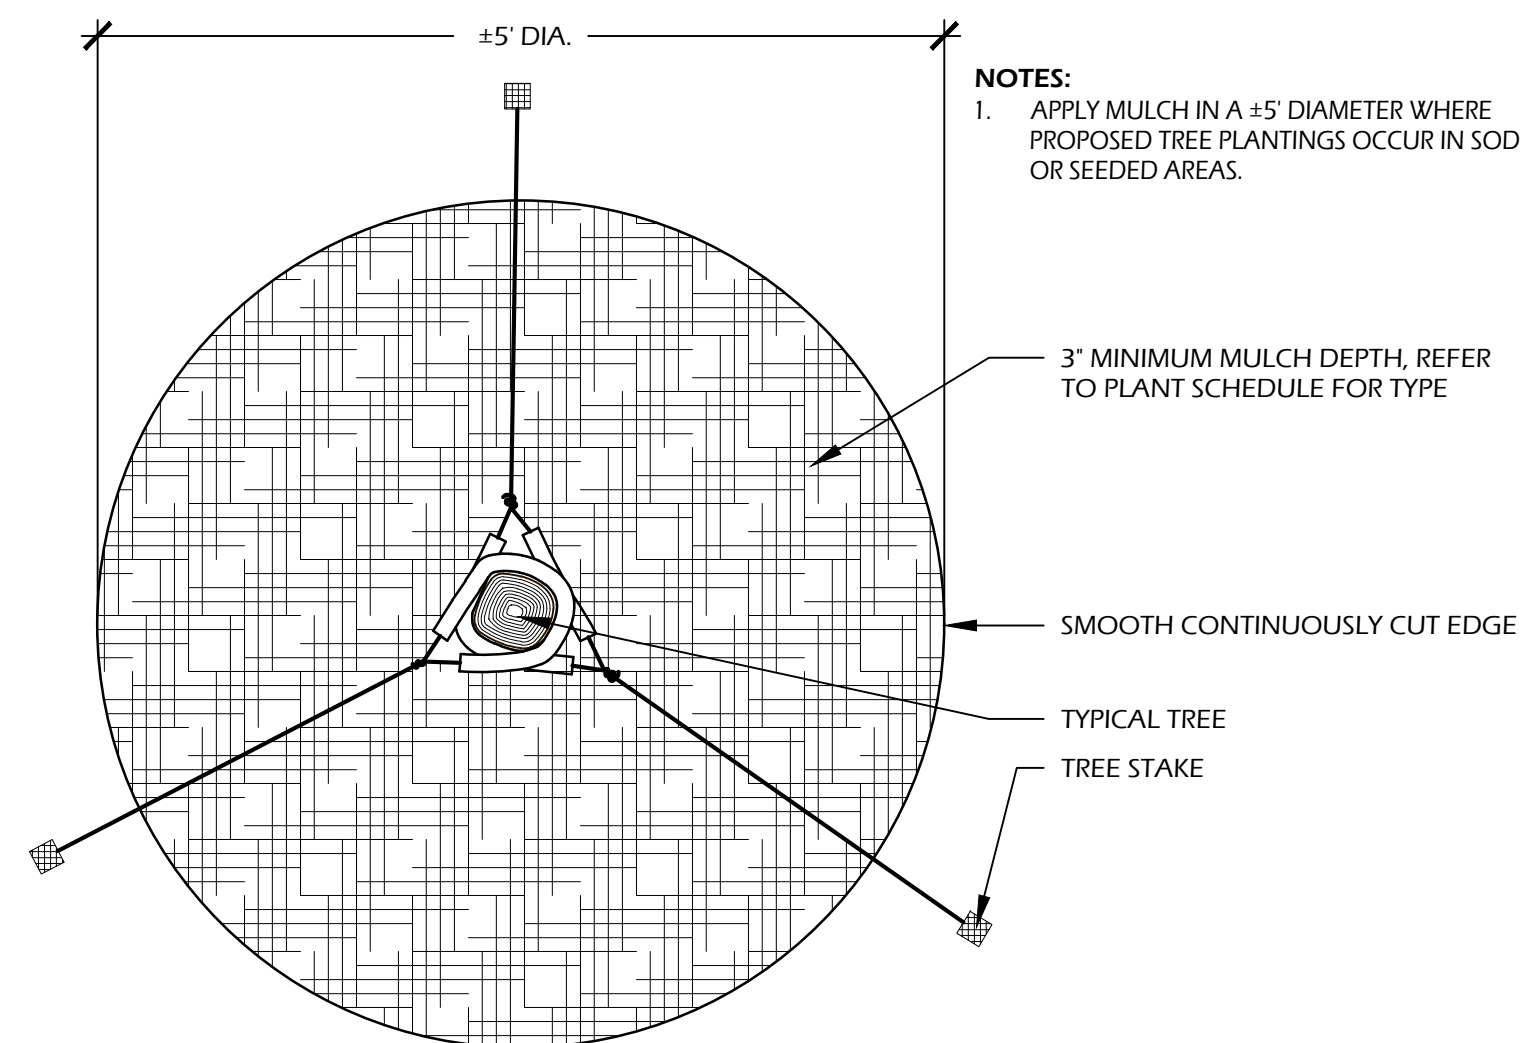

- NOTES:**
1. APPLY MULCH IN A ±5' DIAMETER WHERE PROPOSED TREE PLANTINGS OCCUR IN SOD OR SEEDED AREAS.

5 // L501 TREE STAKING
SCALE: N.T.S.